

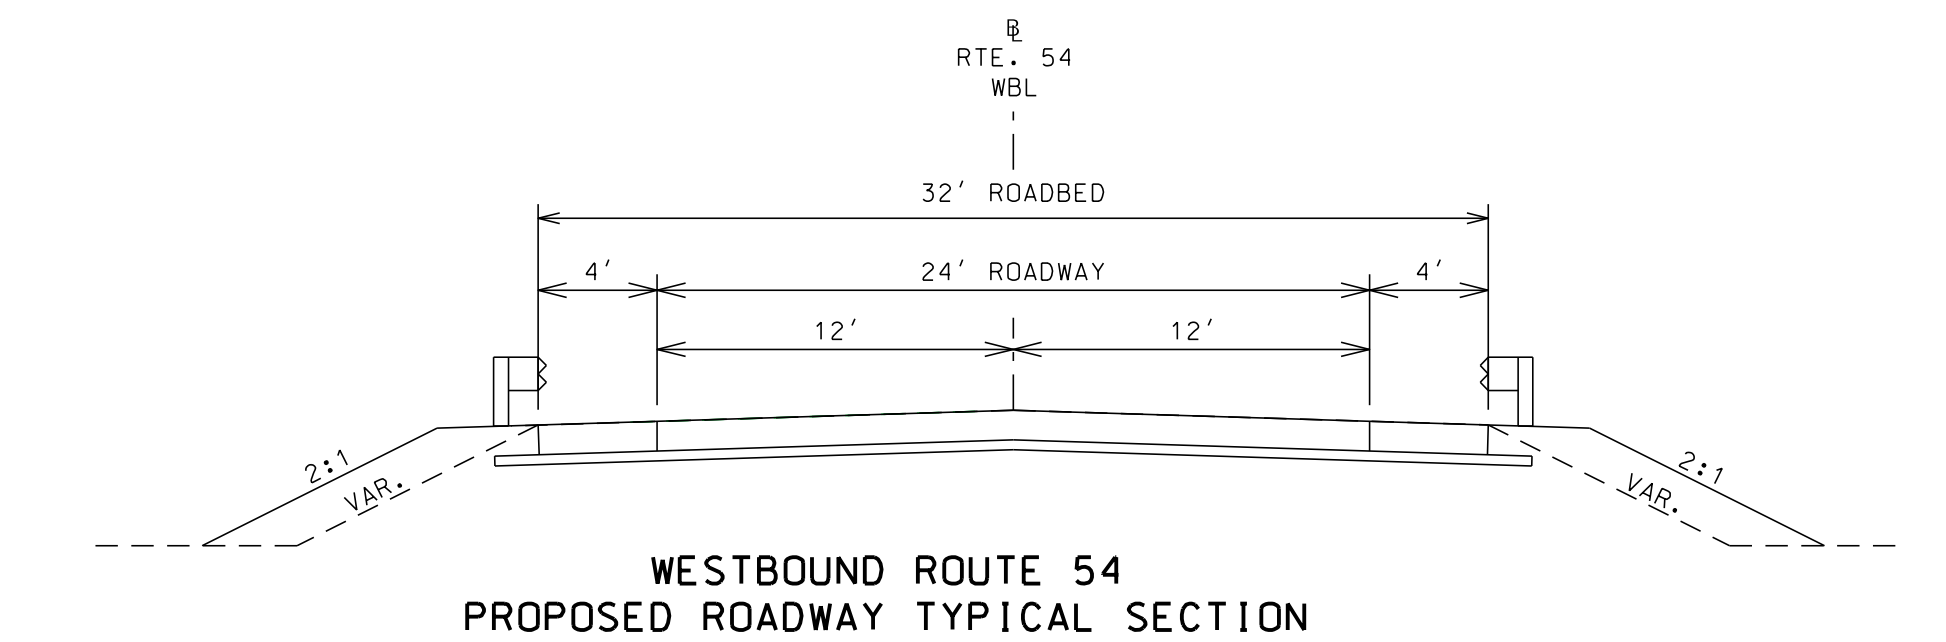
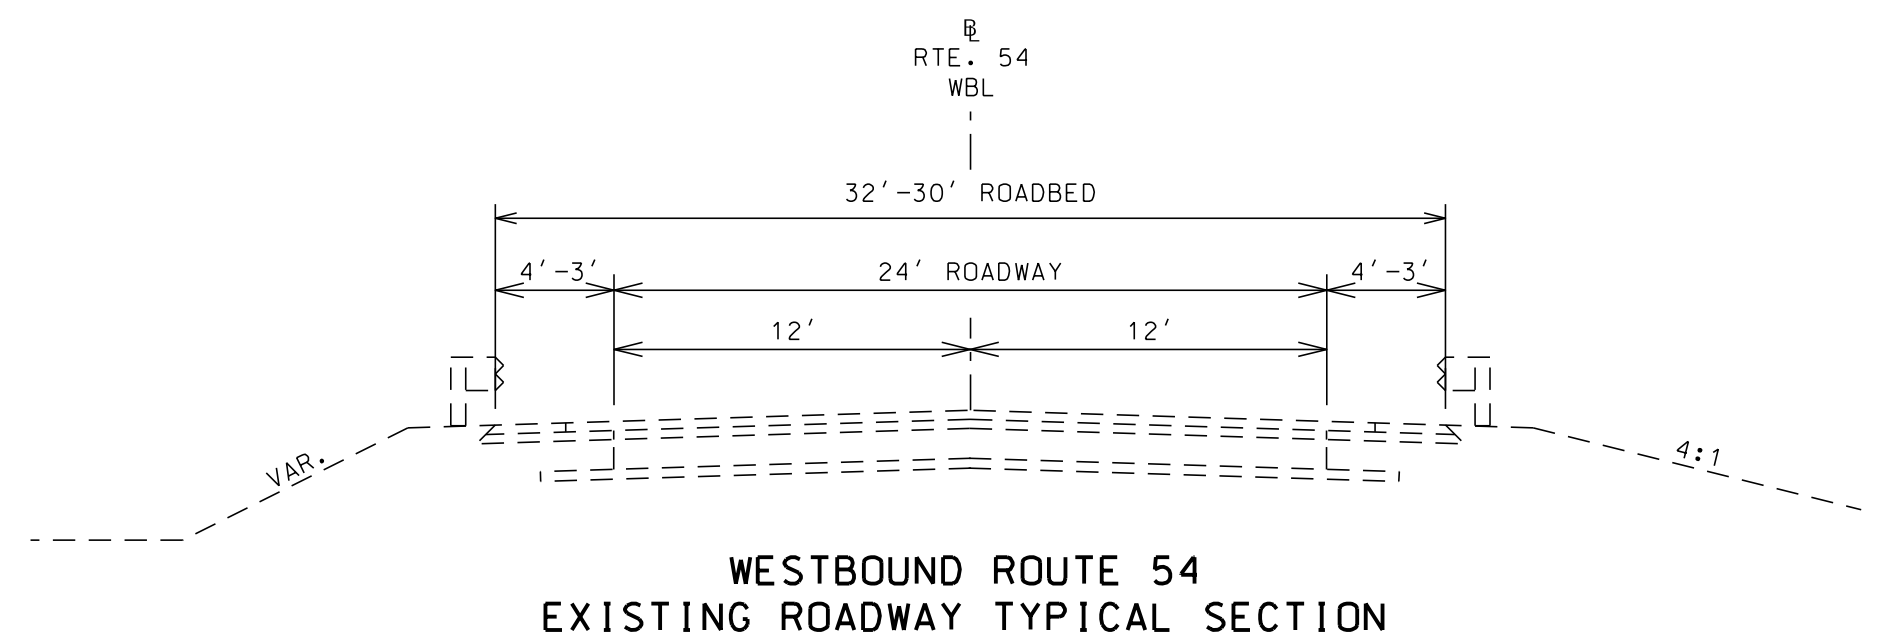
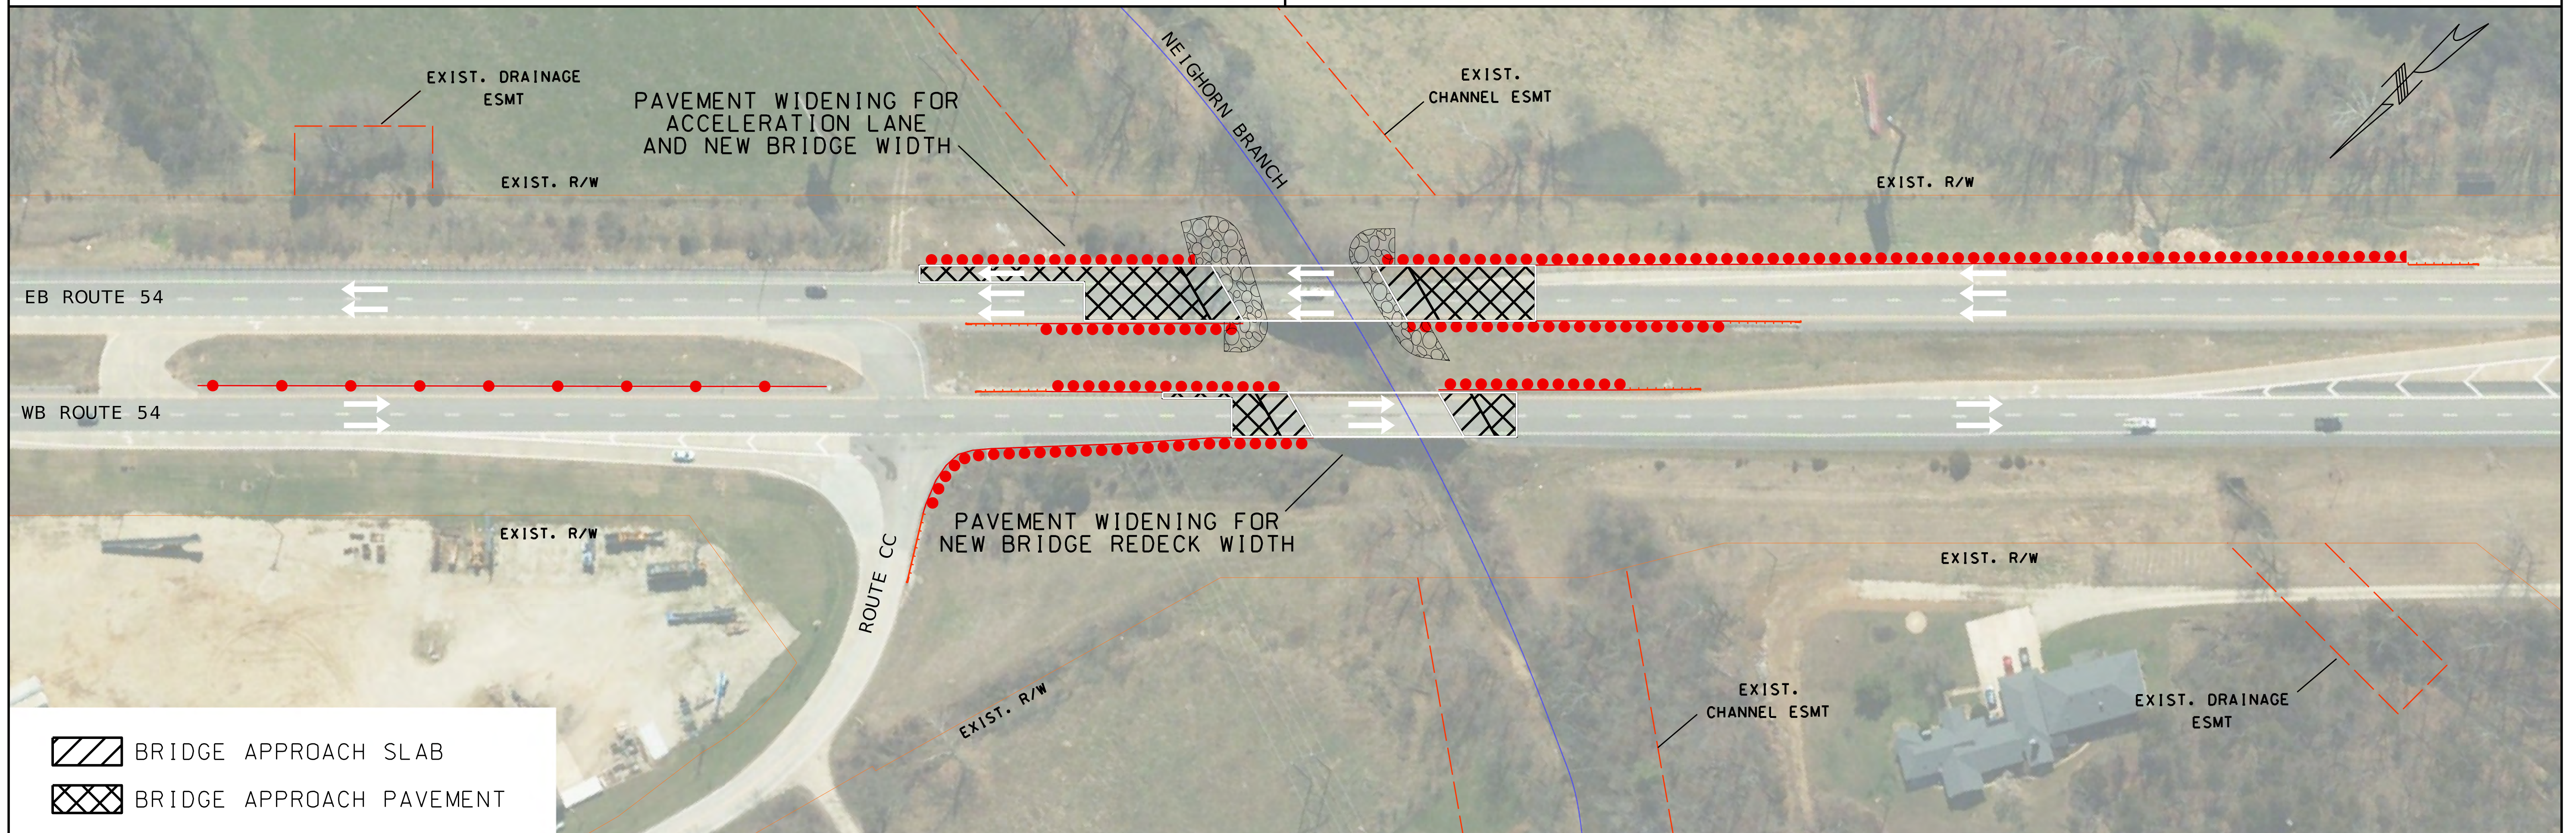


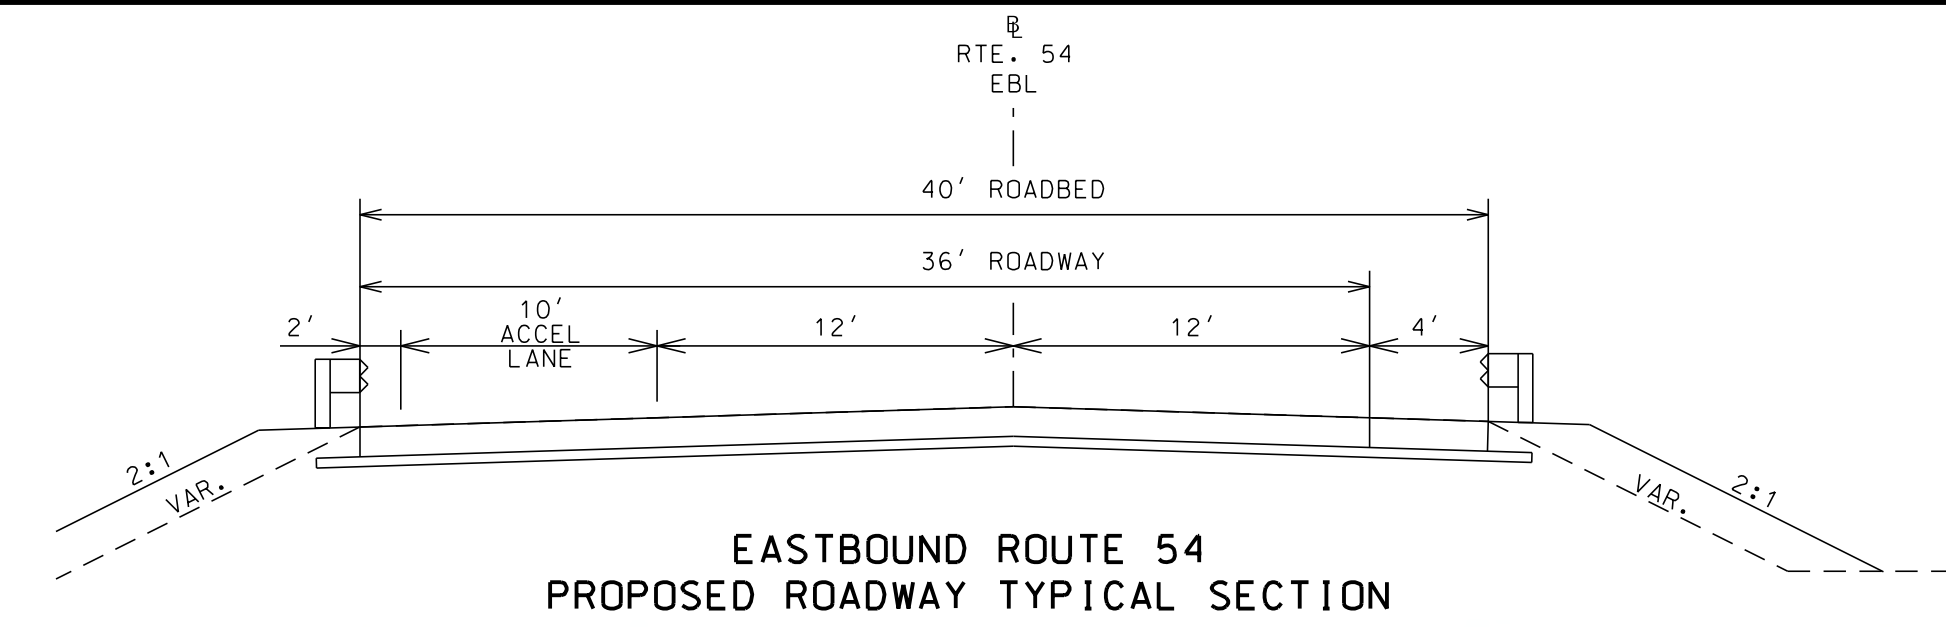

U.S. ROUTE 54 OVER NEIGHORN BRANCH

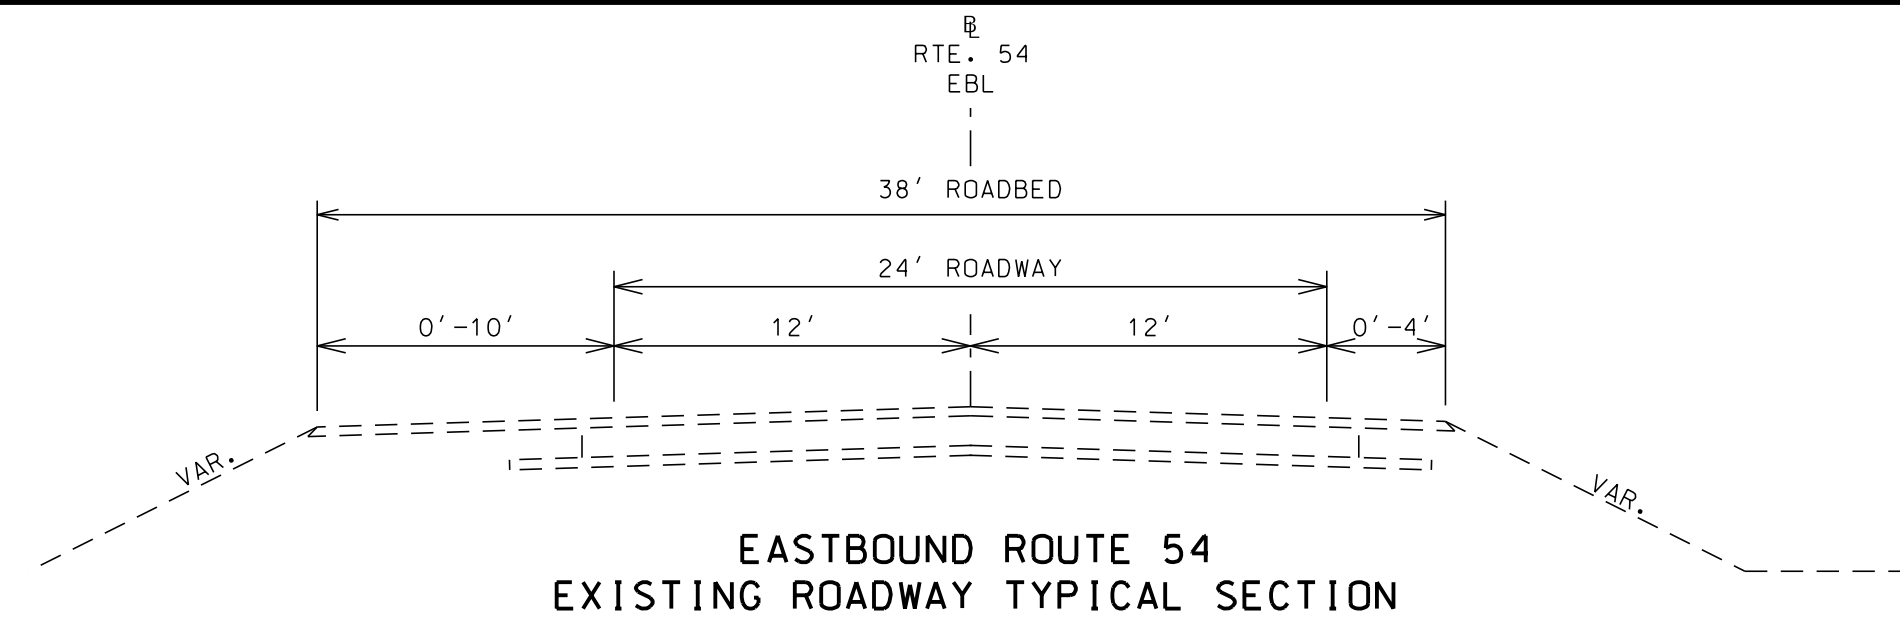

NOT TO SCALE