


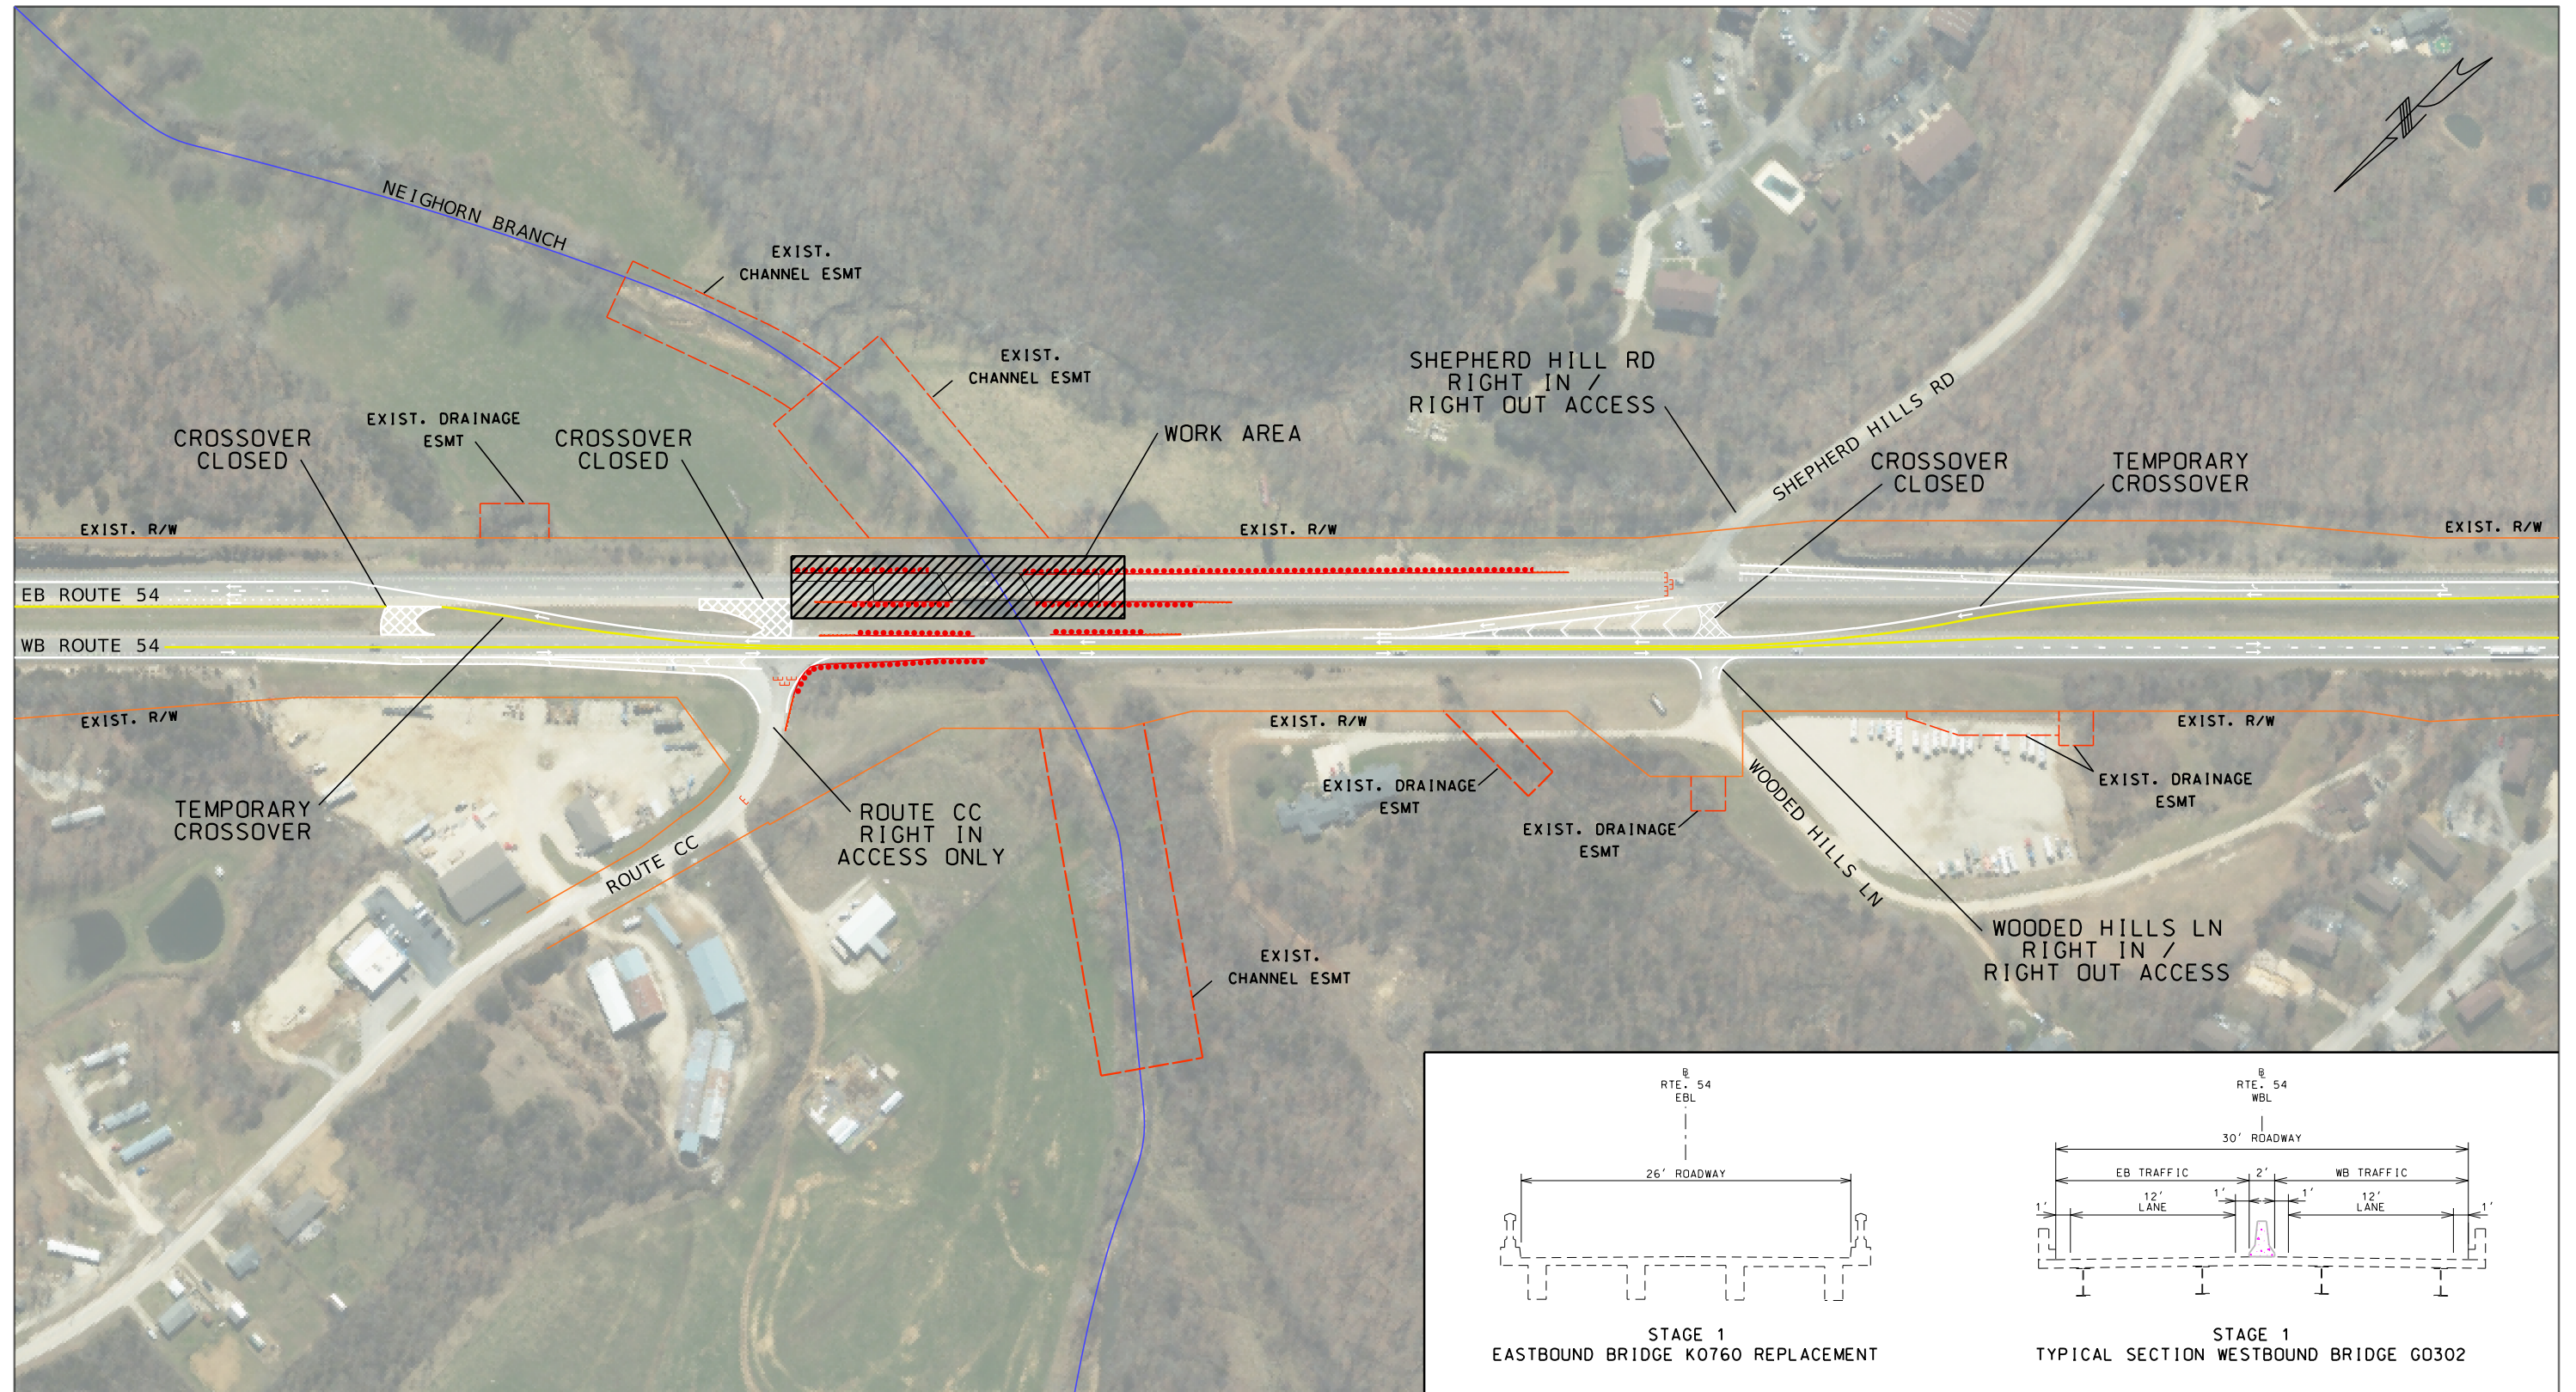

U.S. ROUTE 54 OVER NEIGHORN BRANCH - EASTBOUND BRIDGE #K0760 REPLACEMENT





U.S. ROUTE 54 OVER NEIGHORN BRANCH - WESTBOUND BRIDGE #G0302 REDECK

