


LEGEND:



Proposed Right of Way

Proposed Permanent Easement

Proposed Temporary Easement

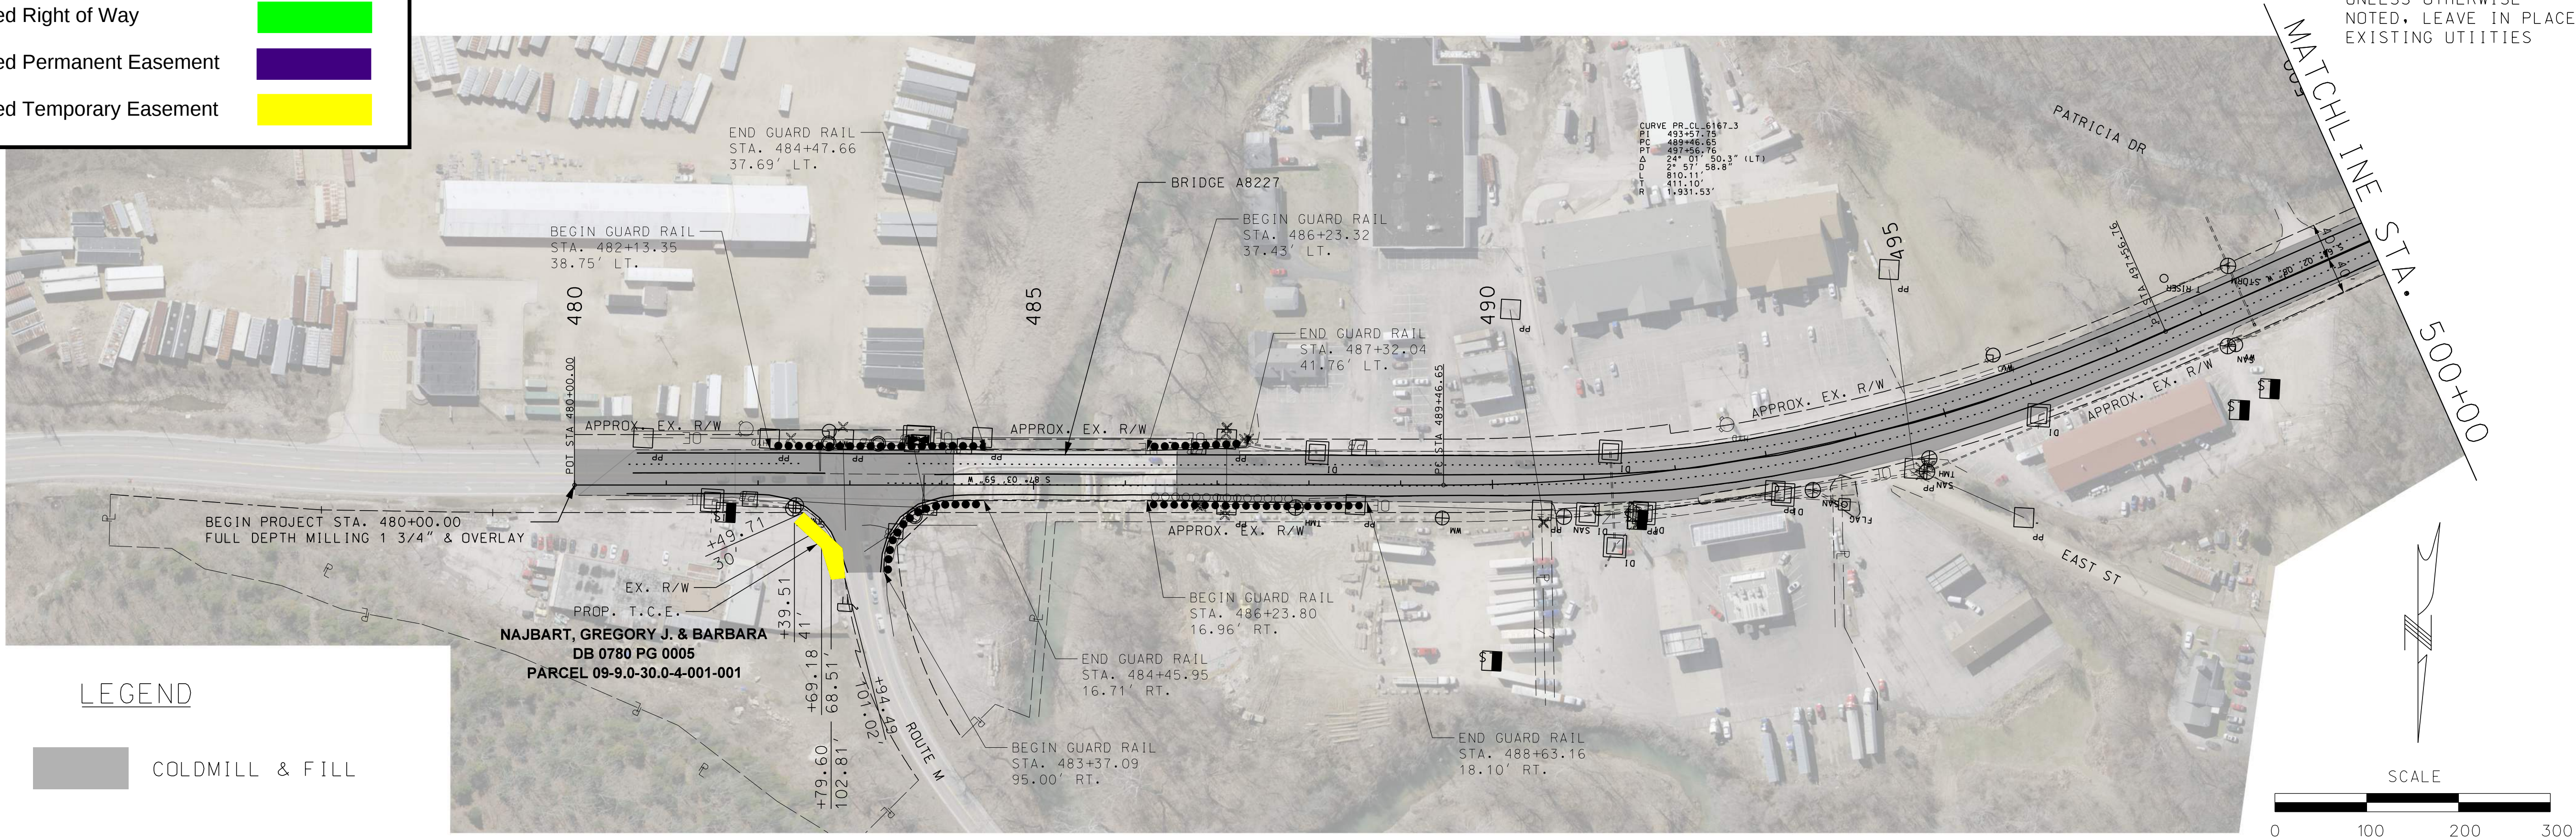



UNLESS OTHERWISE NOTED, LEAVE IN PLACE EXISTING UTILITIES

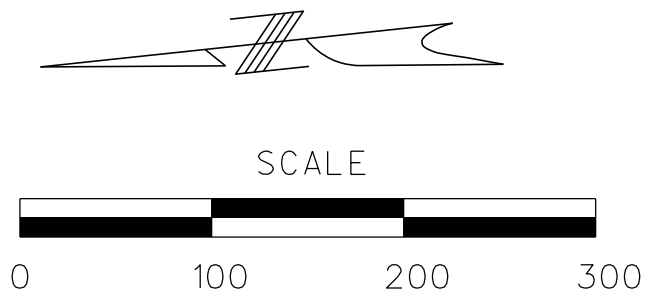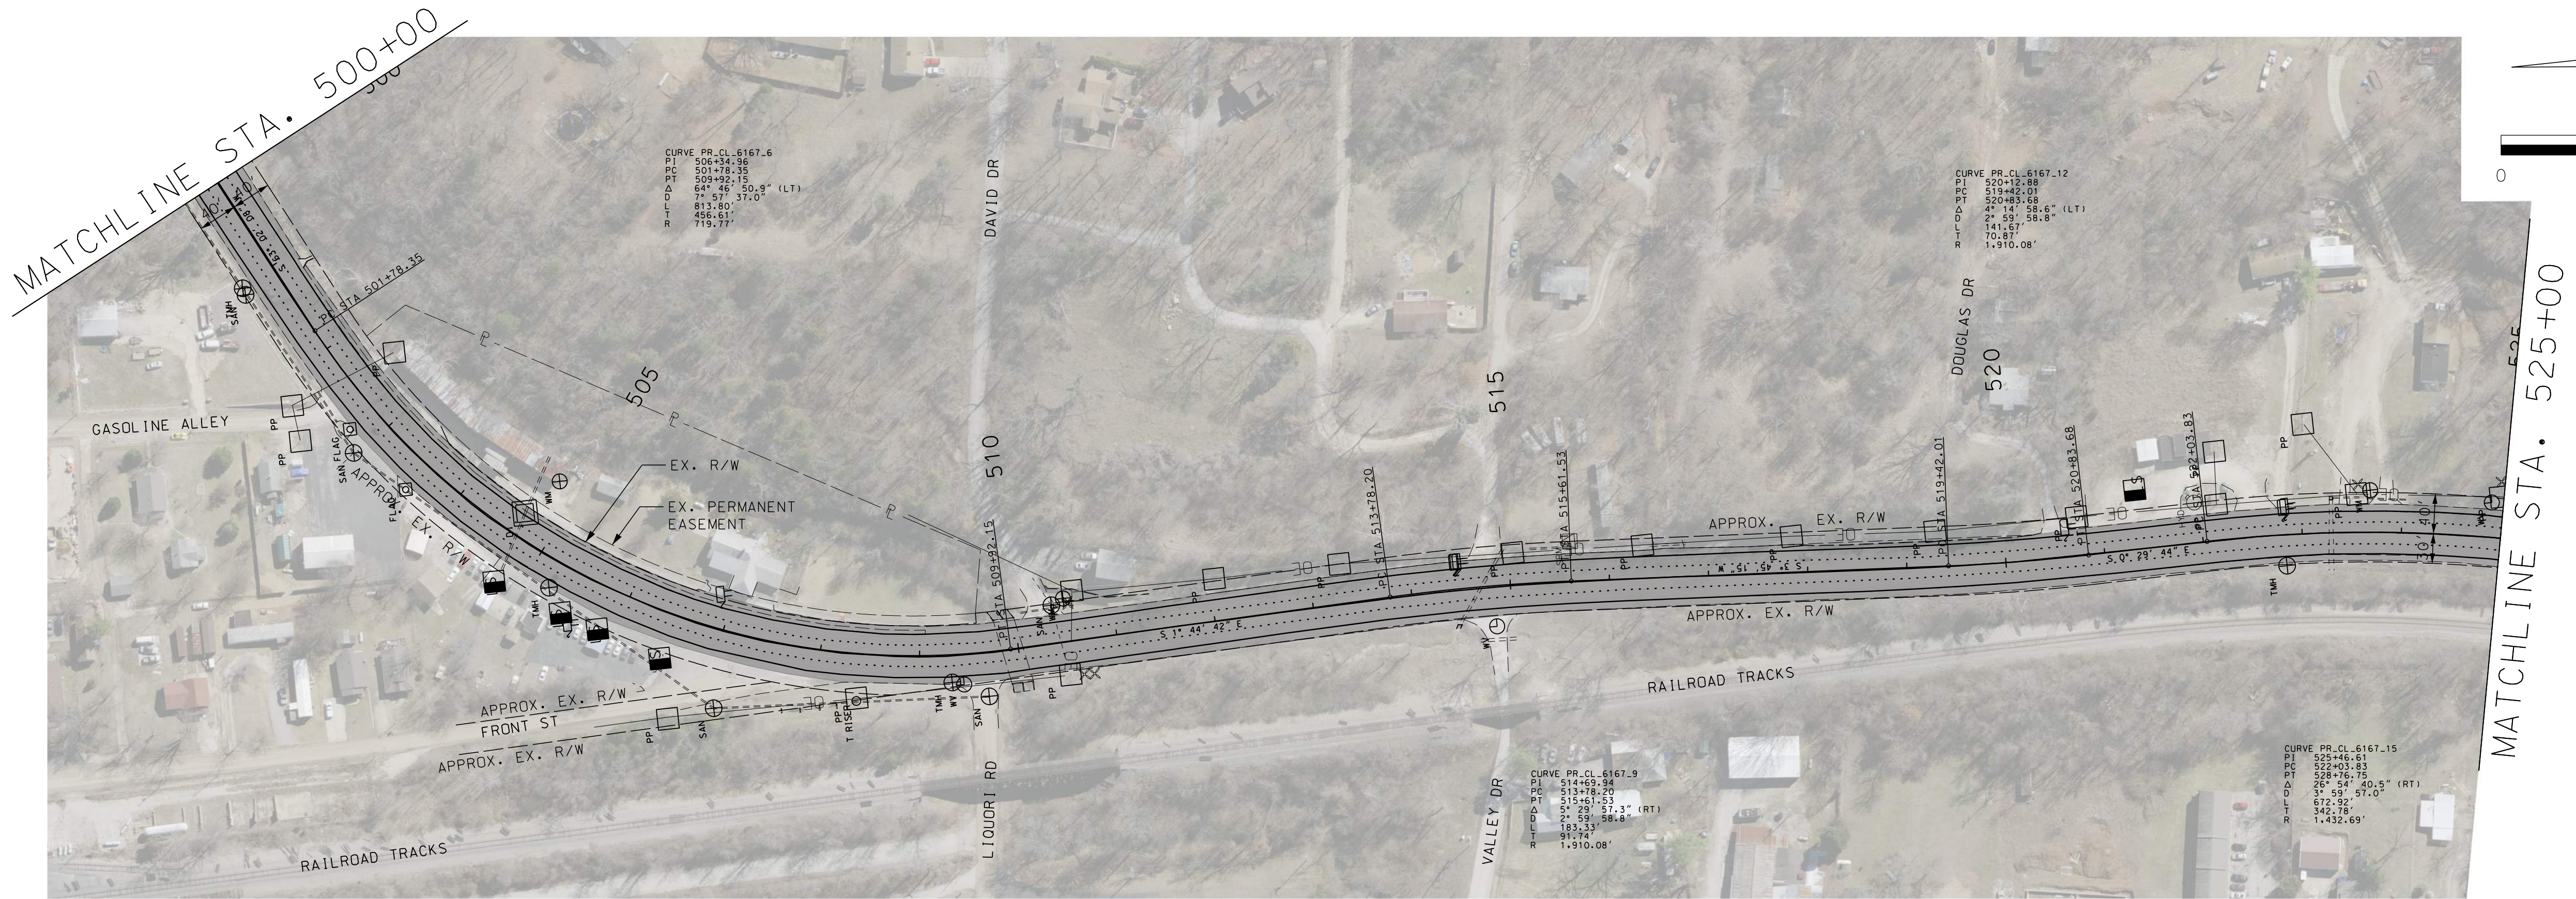

WILLIAM G. KRUSSEL PROFESSIONAL ENGINEER LICENSE NO. E-27561	
DATE PREPARED 10/4/2023	
ROUTE 61/67	STATE MO
DISTRICT SL	SHEET NO. 4
COUNTY JEFFERSON	
JOB NO. J6S3399	
CONTRACT ID.	
PROJECT NO.	
BRIDGE NO.	
DATE	DESCRIPTION
MISSOURI HIGHWAYS AND TRANSPORTATION COMMISSION	
105 WEST CAPITAL JEFFERSON CITY, MO 65102 1-888-ASK-MODOT (1-888-275-6636)	
211 N. BROADWAY, SUITE 2800 ST. LOUIS, MO 63102 CERTIFICATE OF AUTHORITY NO. 001444-ENGINEERING	

IF A SEAL IS PRESENT ON THIS SHEET IT HAS BEEN ELECTRONICALLY SEALED AND DATED.

COLDMILL & FILL

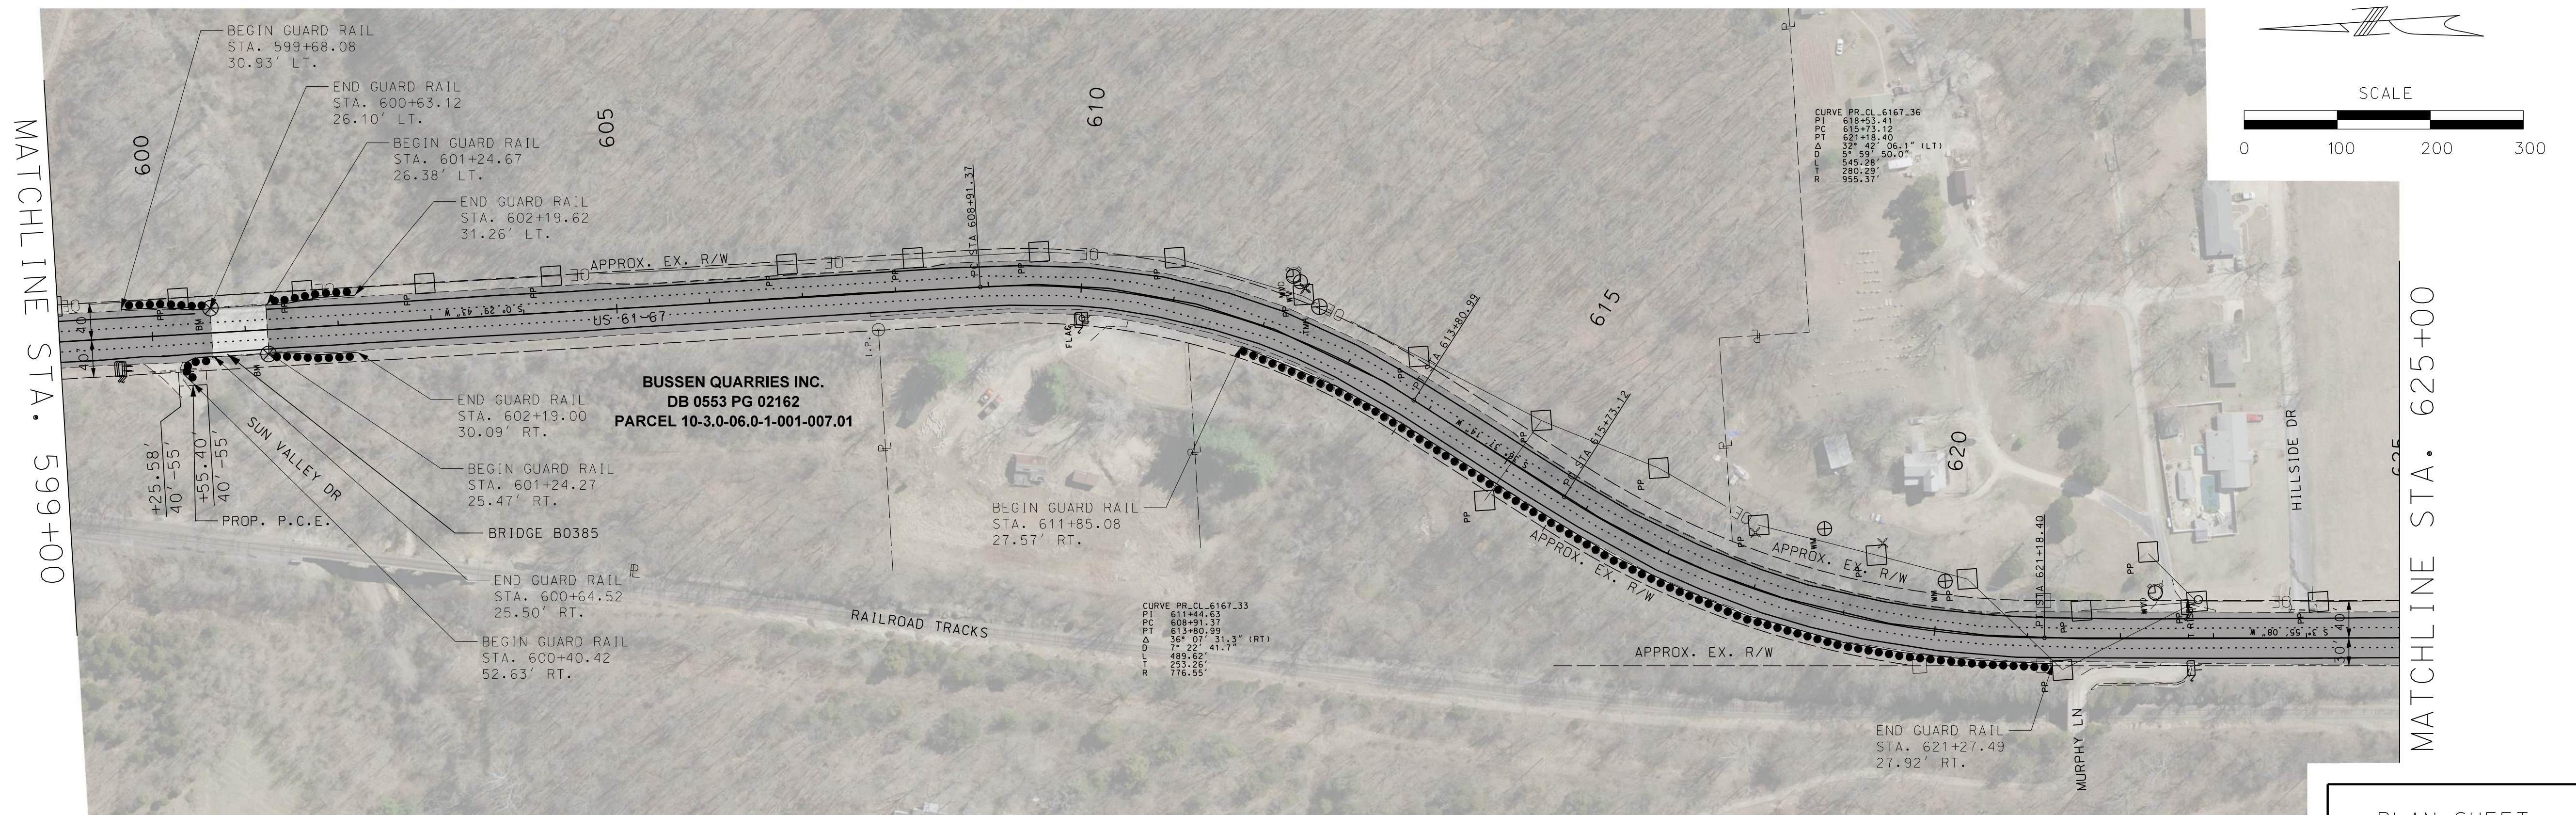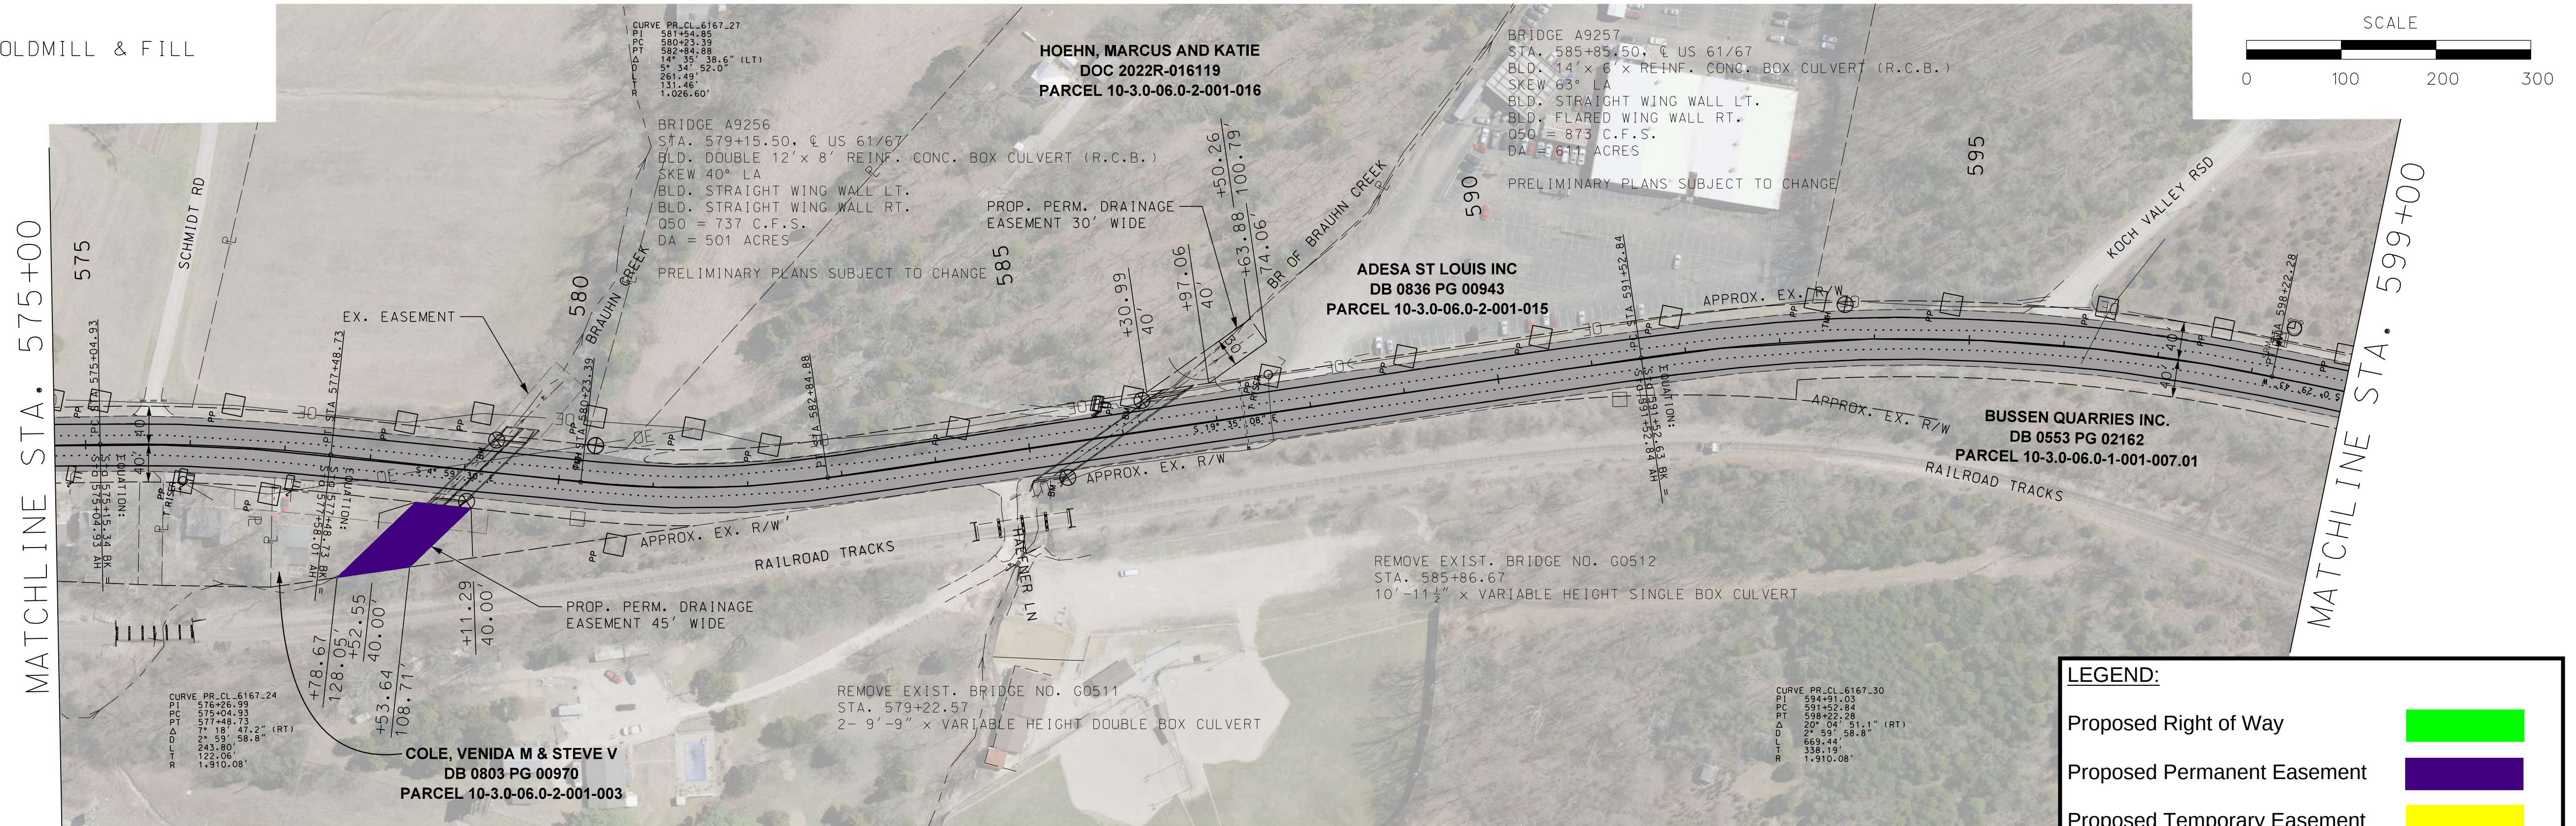

PLAN SHEET

3 OF 14


 211 N. BROADWAY, SUITE 2800 ST. LOUIS, MO 63102 CERTIFICATE OF AUTHORITY NO. 001444 ENGINEERING	MISSOURI HIGHWAYS AND TRANSPORTATION COMMISSION  105 WEST CAPITOL JEFFERSON CITY, MO 65102 1-888-ASK-MODOT (1-888-275-6636)		DATE							
			DESCRIPTION							
WILLIAM G KRUSSEL PROFESSIONAL ENGINEER LICENSE NO. E-27561										
DATE PREPARED 10/4/2023										
ROUTE 61/67		STATE MO								
DISTRICT SL		SHEET NO. 6								
COUNTY JEFFERSON										
JOB NO. J6S3399										
CONTRACT ID.										
PROJECT NO.										
BRIDGE NO.										

IF A SEAL IS PRESENT ON THIS SHEET IT HAS BEEN ELECTRONICALLY SEALED AND DATED.

LEGEND



COLDMILL & FILL

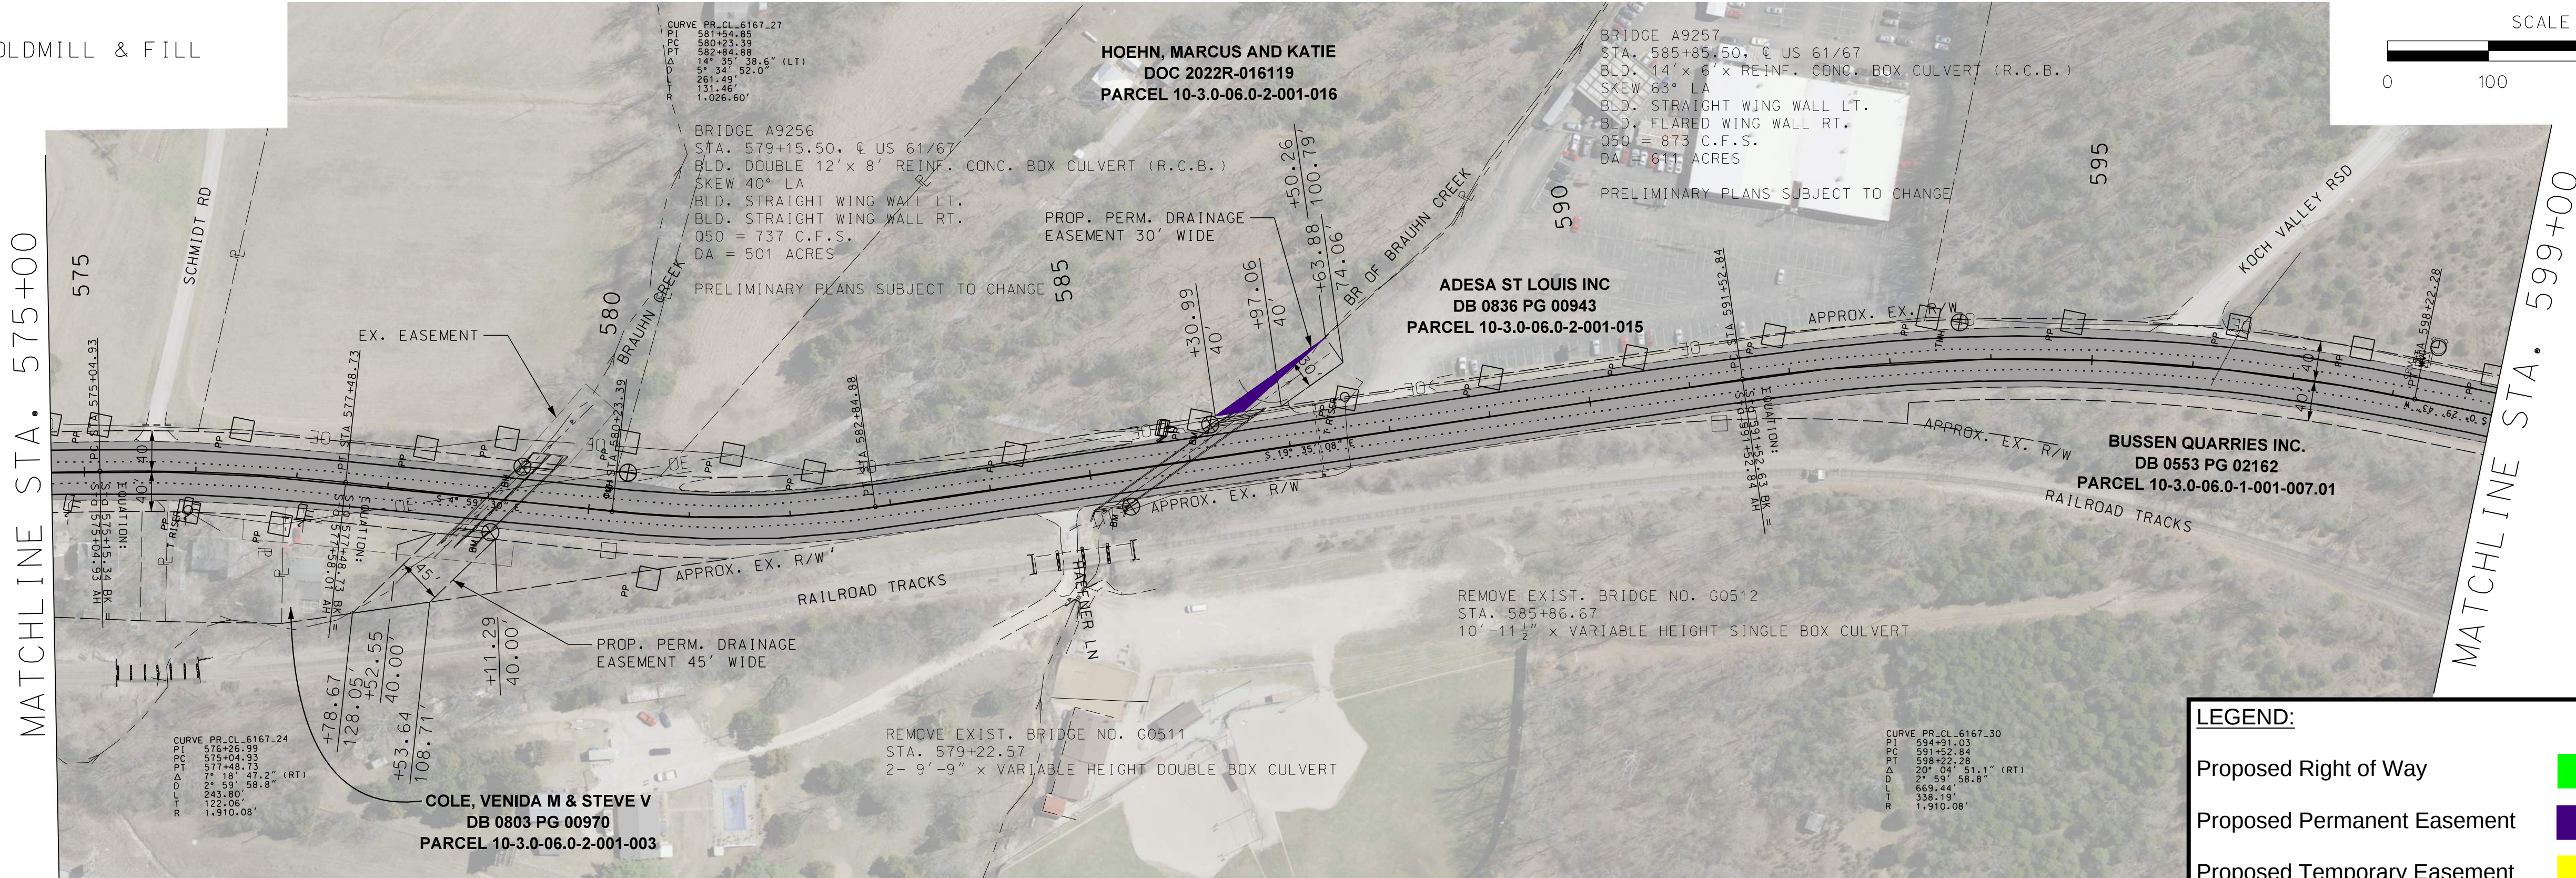

LEGEND:


Proposed Right of Way



Proposed Permanent Easement



Proposed Temporary Easement

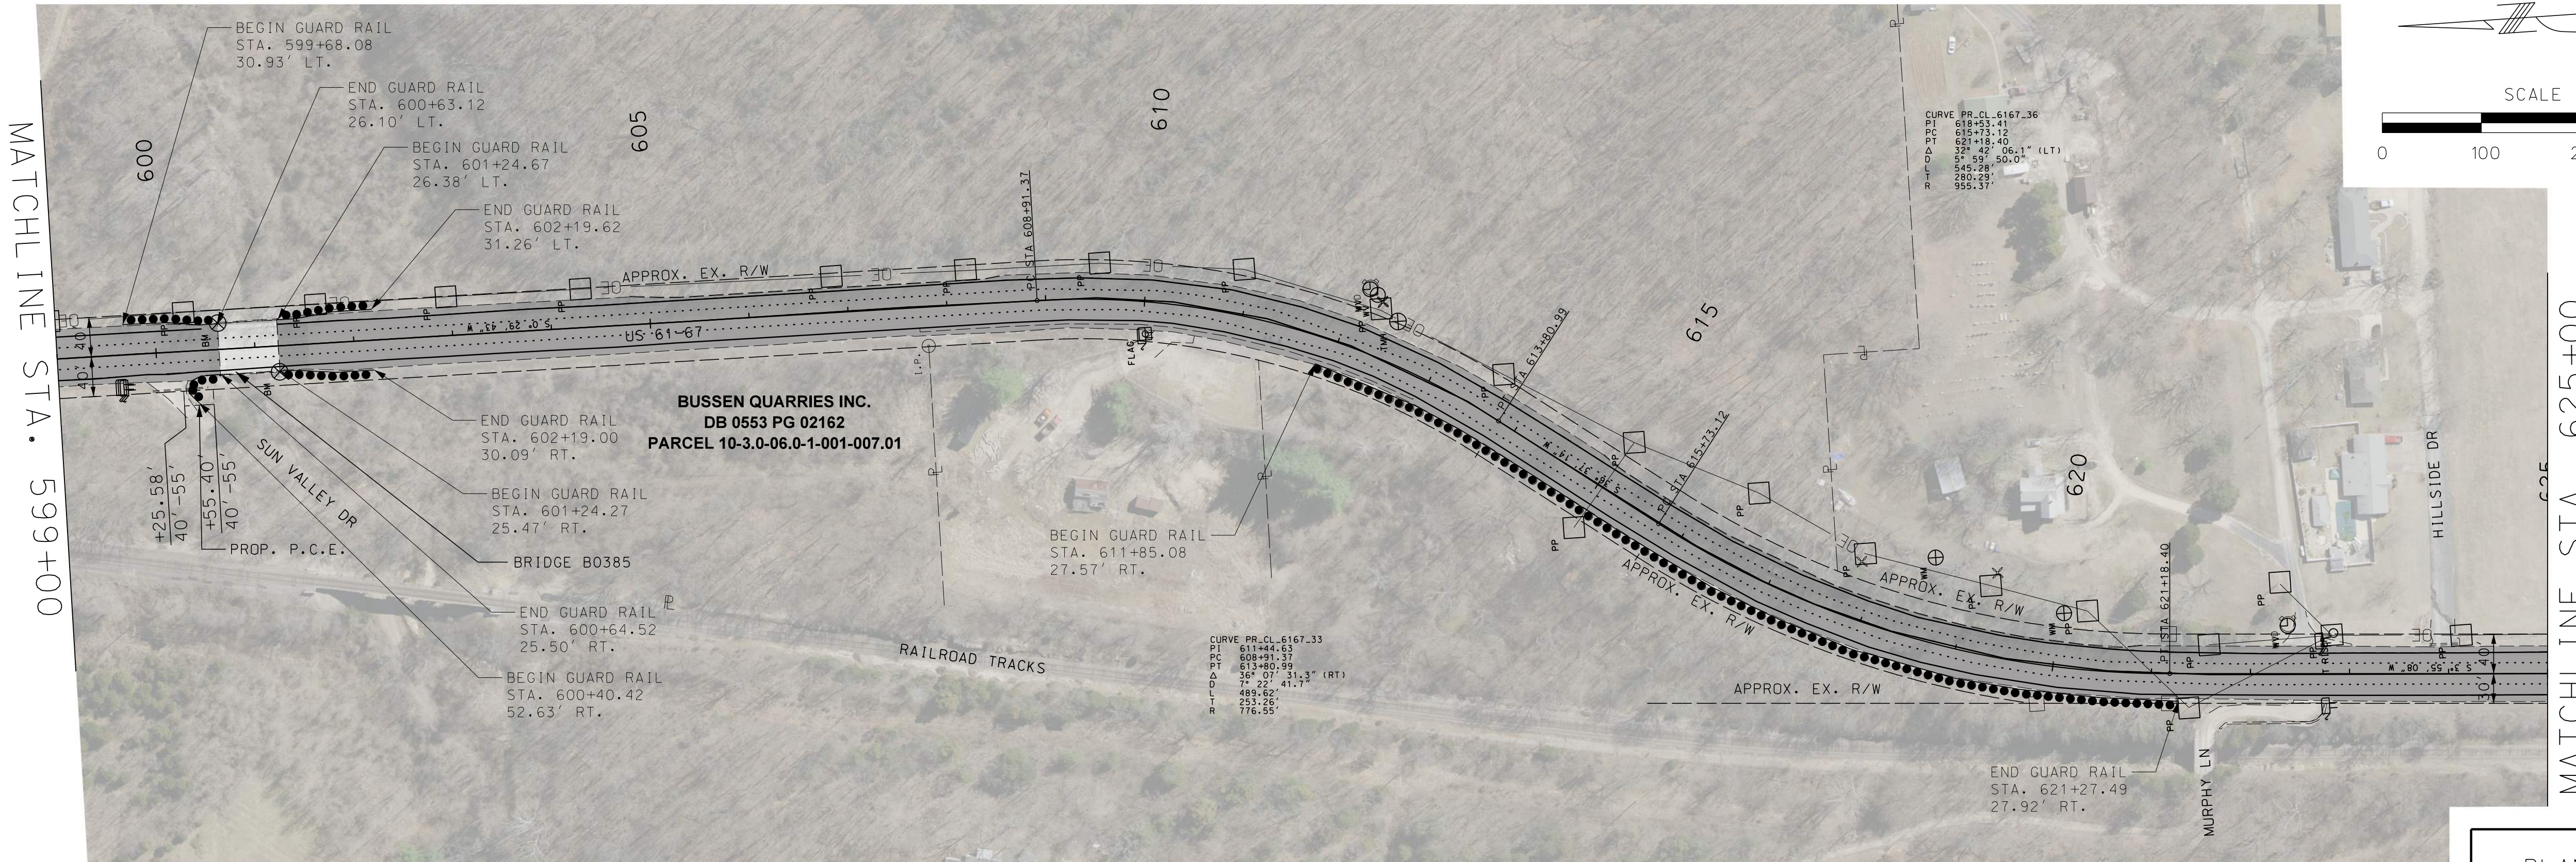



PLAN SHEET


3 OF 14

WILLIAM G. KRUSSEL PROFESSIONAL ENGINEER LICENSE NO. E-27561	
DATE PREPARED 10/4/2023	
ROUTE 61/67	STATE MO
DISTRICT SL	SHEET NO. 6
COUNTY JEFFERSON	
JOB NO. J6S3399	
CONTRACT ID.	
PROJECT NO.	
BRIDGE NO.	
DATE	DESCRIPTION
MISSOURI HIGHWAYS AND TRANSPORTATION COMMISSION	105 WEST CAPITAL JEFFERSON CITY, MO 65102 1-888-ASK-MODOT (1-888-275-6636)
211 N. BROADWAY, SUITE 2800 ST. LOUIS, MO 63102 CERTIFICATE OF AUTHORITY NO. 001444-ENGINEERING	

IF A SEAL IS PRESENT ON THIS SHEET IT HAS BEEN ELECTRONICALLY SEALED AND DATED.

COLDMILL & FILL

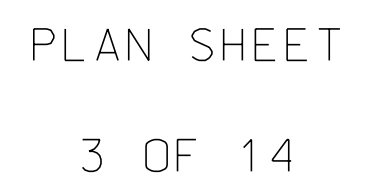
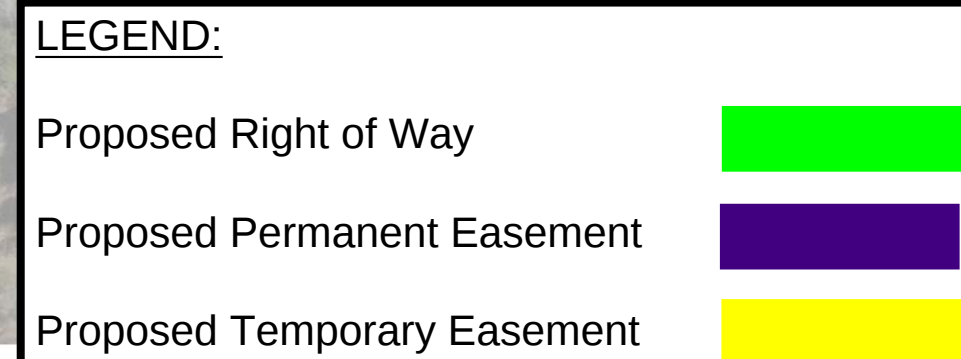


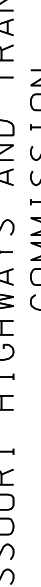	MISSOURI HIGHWAYS AND TRANSPORTATION COMMISSION
211 N. BROADWAY, SUITE 2800 ST. LOUIS, MO 63102 CERTIFICATE OF AUTHORITY NO. 001444 - ENGINEERING	
	105 WEST CAPITOL JEFFERSON CITY, MO 65102 1-888-ASK-MODOT (1-888-275-6636)

[illegible]

LEGEND

COLDMILL & FILL

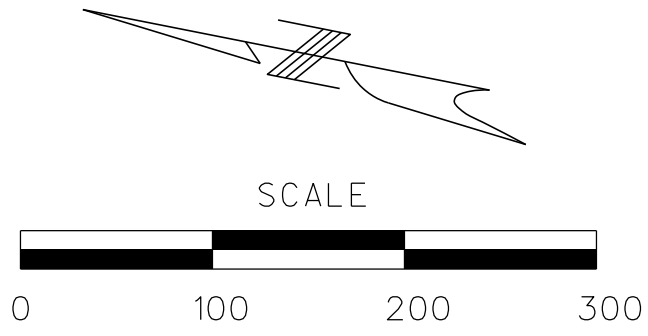
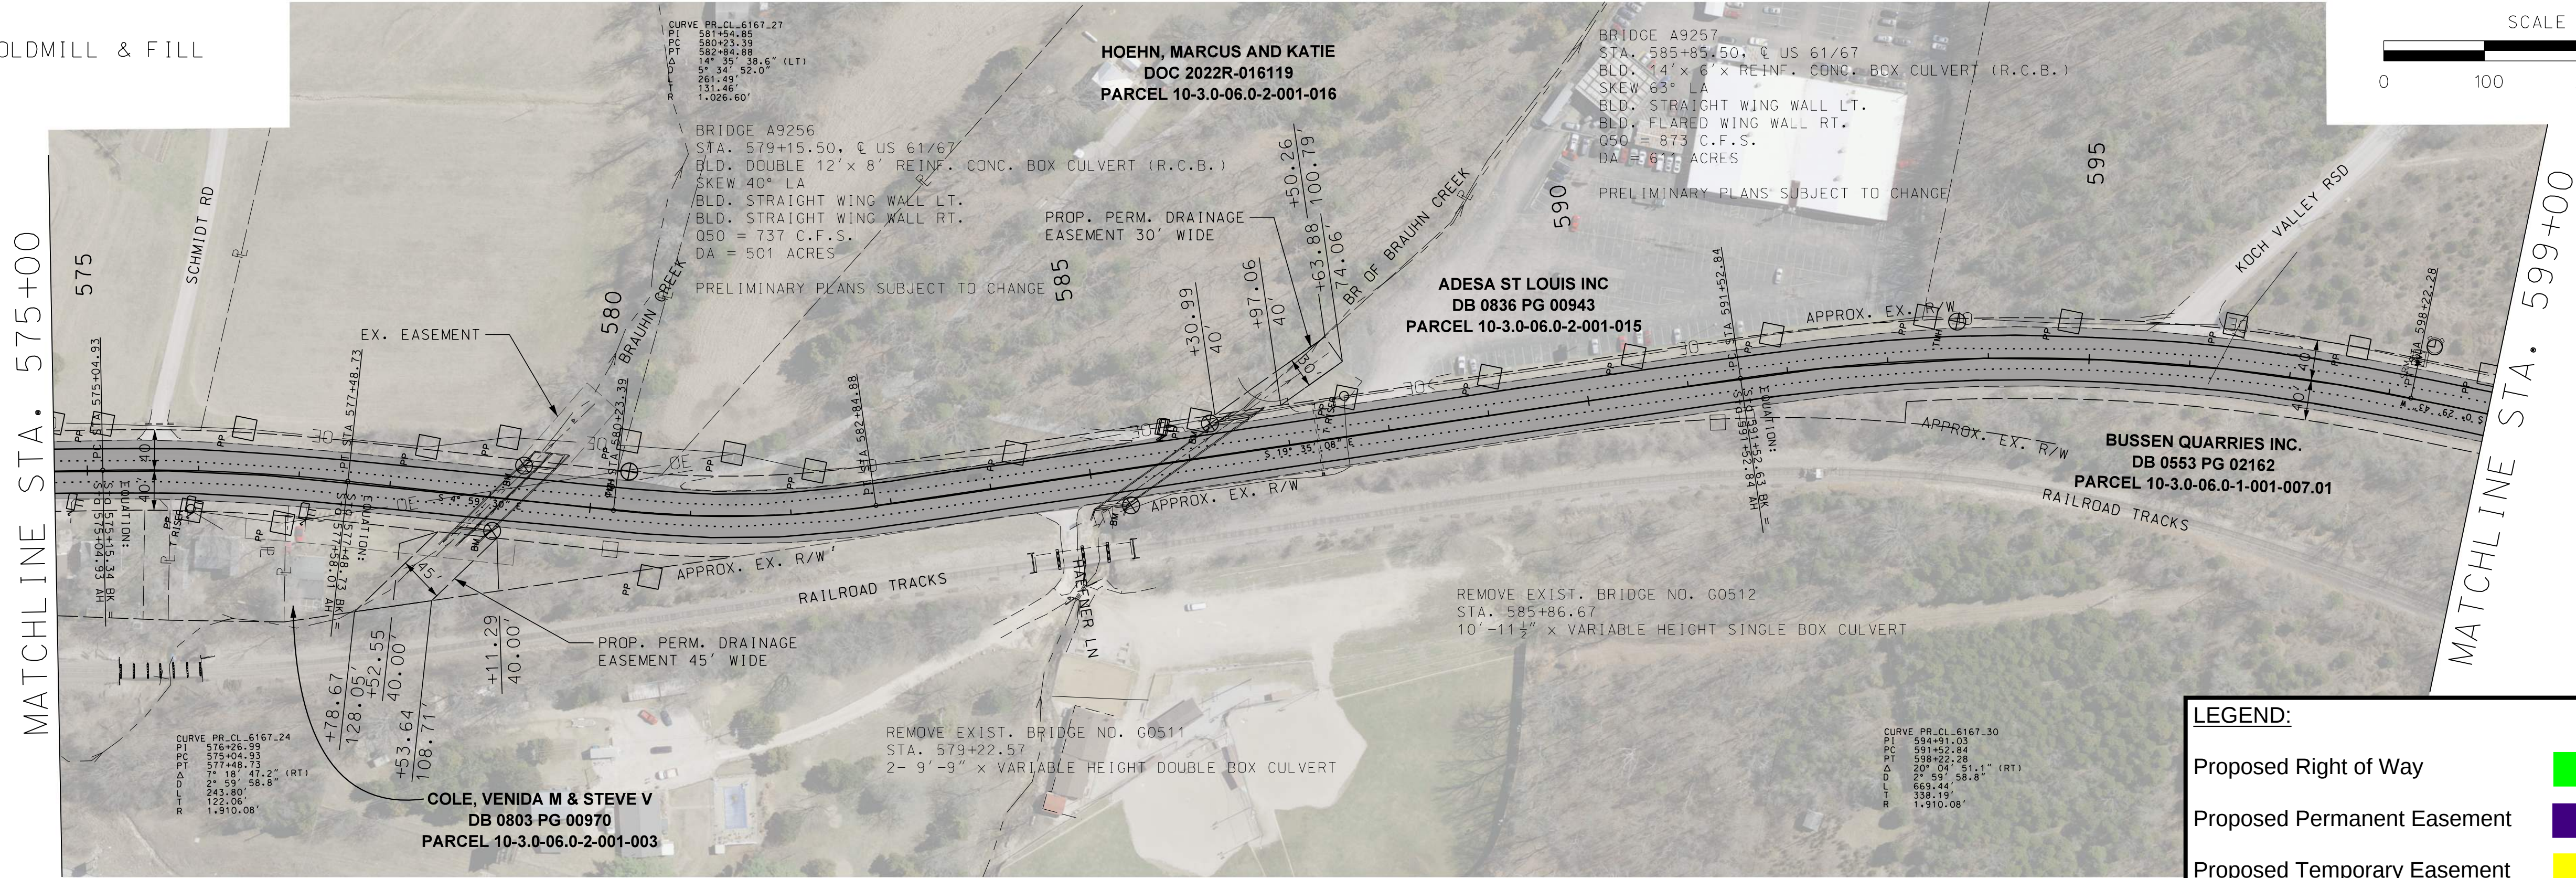


LEGEND:

Proposed Right of Way

Proposed Permanent Easement

Proposed Temporary Easement

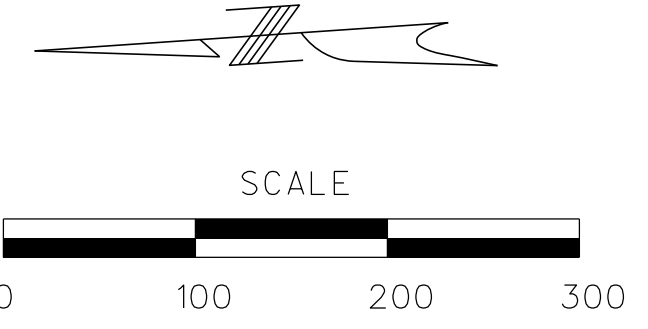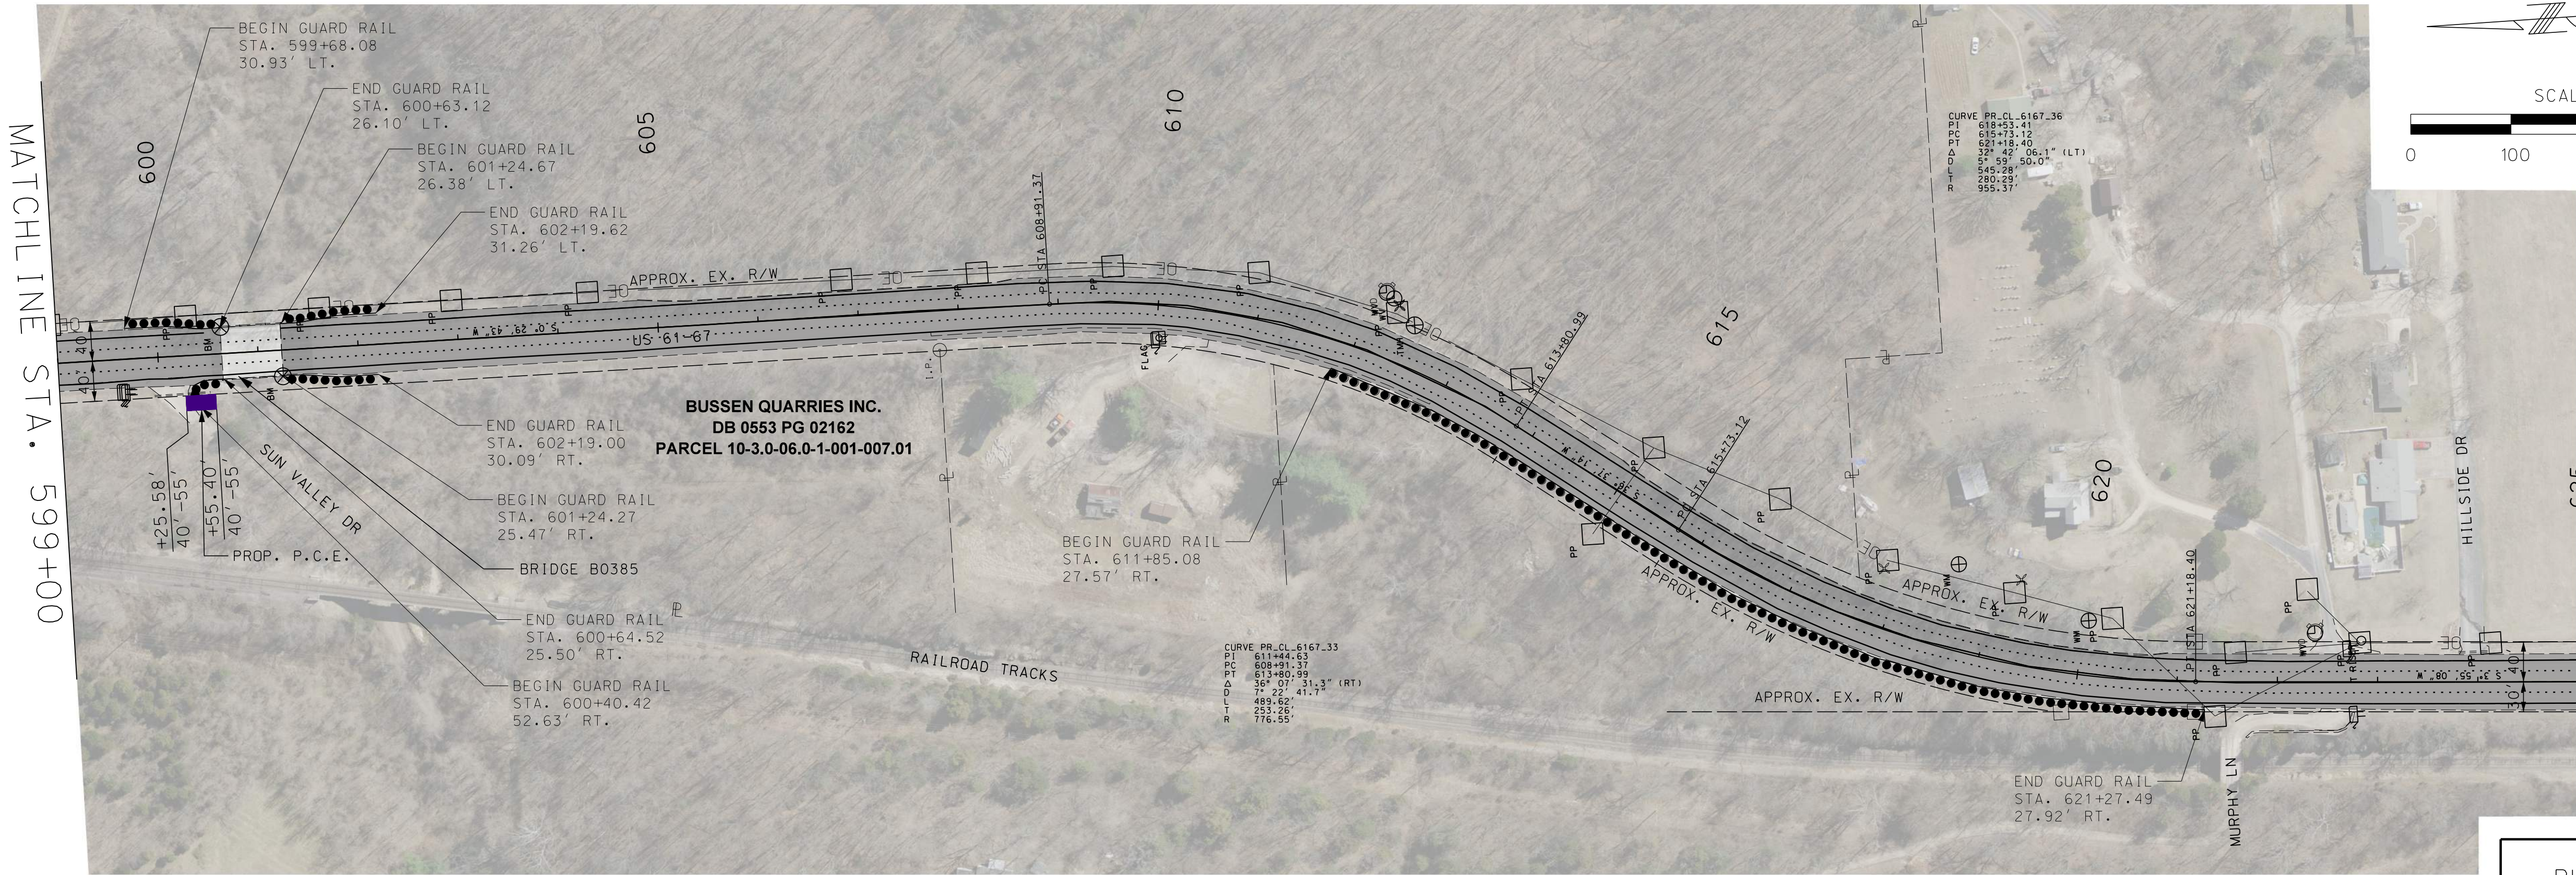

WILLIAM G. KRUSSEL PROFESSIONAL ENGINEER LICENSE NO. E-27561	
DATE PREPARED 10/4/2023	
ROUTE 61/67	STATE MO
DISTRICT SL	SHEET NO. 6
COUNTY JEFFERSON	
JOB NO. J6S3399	
CONTRACT ID.	
PROJECT NO.	
BRIDGE NO.	
DATE	DESCRIPTION
MISSOURI HIGHWAYS AND TRANSPORTATION COMMISSION	105 WEST CAPITAL JEFFERSON CITY, MO 65102 1-888-ASK-MDOT (1-888-275-6636)
211 N. BROADWAY, SUITE 2800 ST. LOUIS, MO 63102 CERTIFICATE OF AUTHORITY NO. 001444-ENGINEERING	




IF A SEAL IS PRESENT ON THIS SHEET IT HAS BEEN ELECTRONICALLY SEALED AND DATED.

LEGEND

COLDMILL & FILL



LEGEND:

Proposed Right of Way
Proposed Permanent Easement
Proposed Temporary Easement

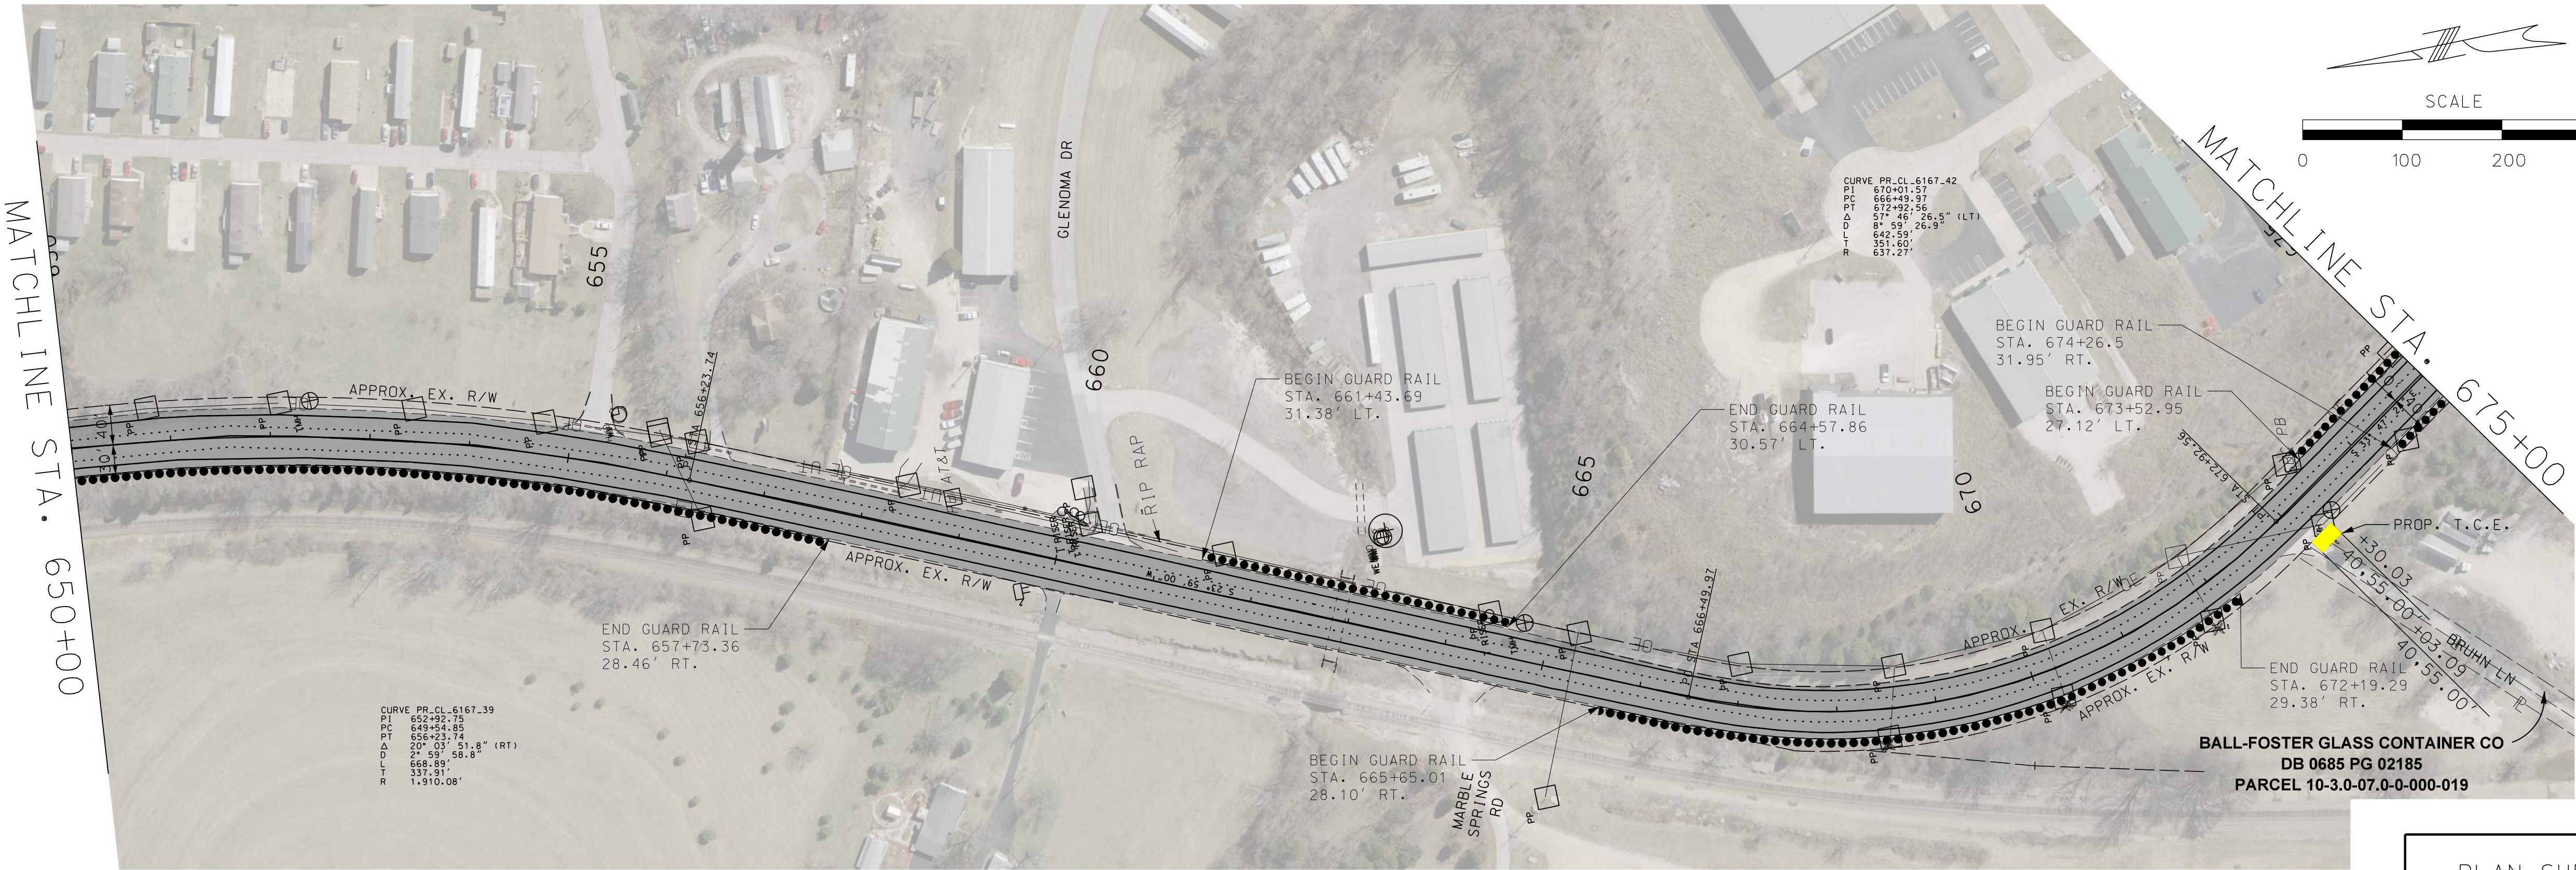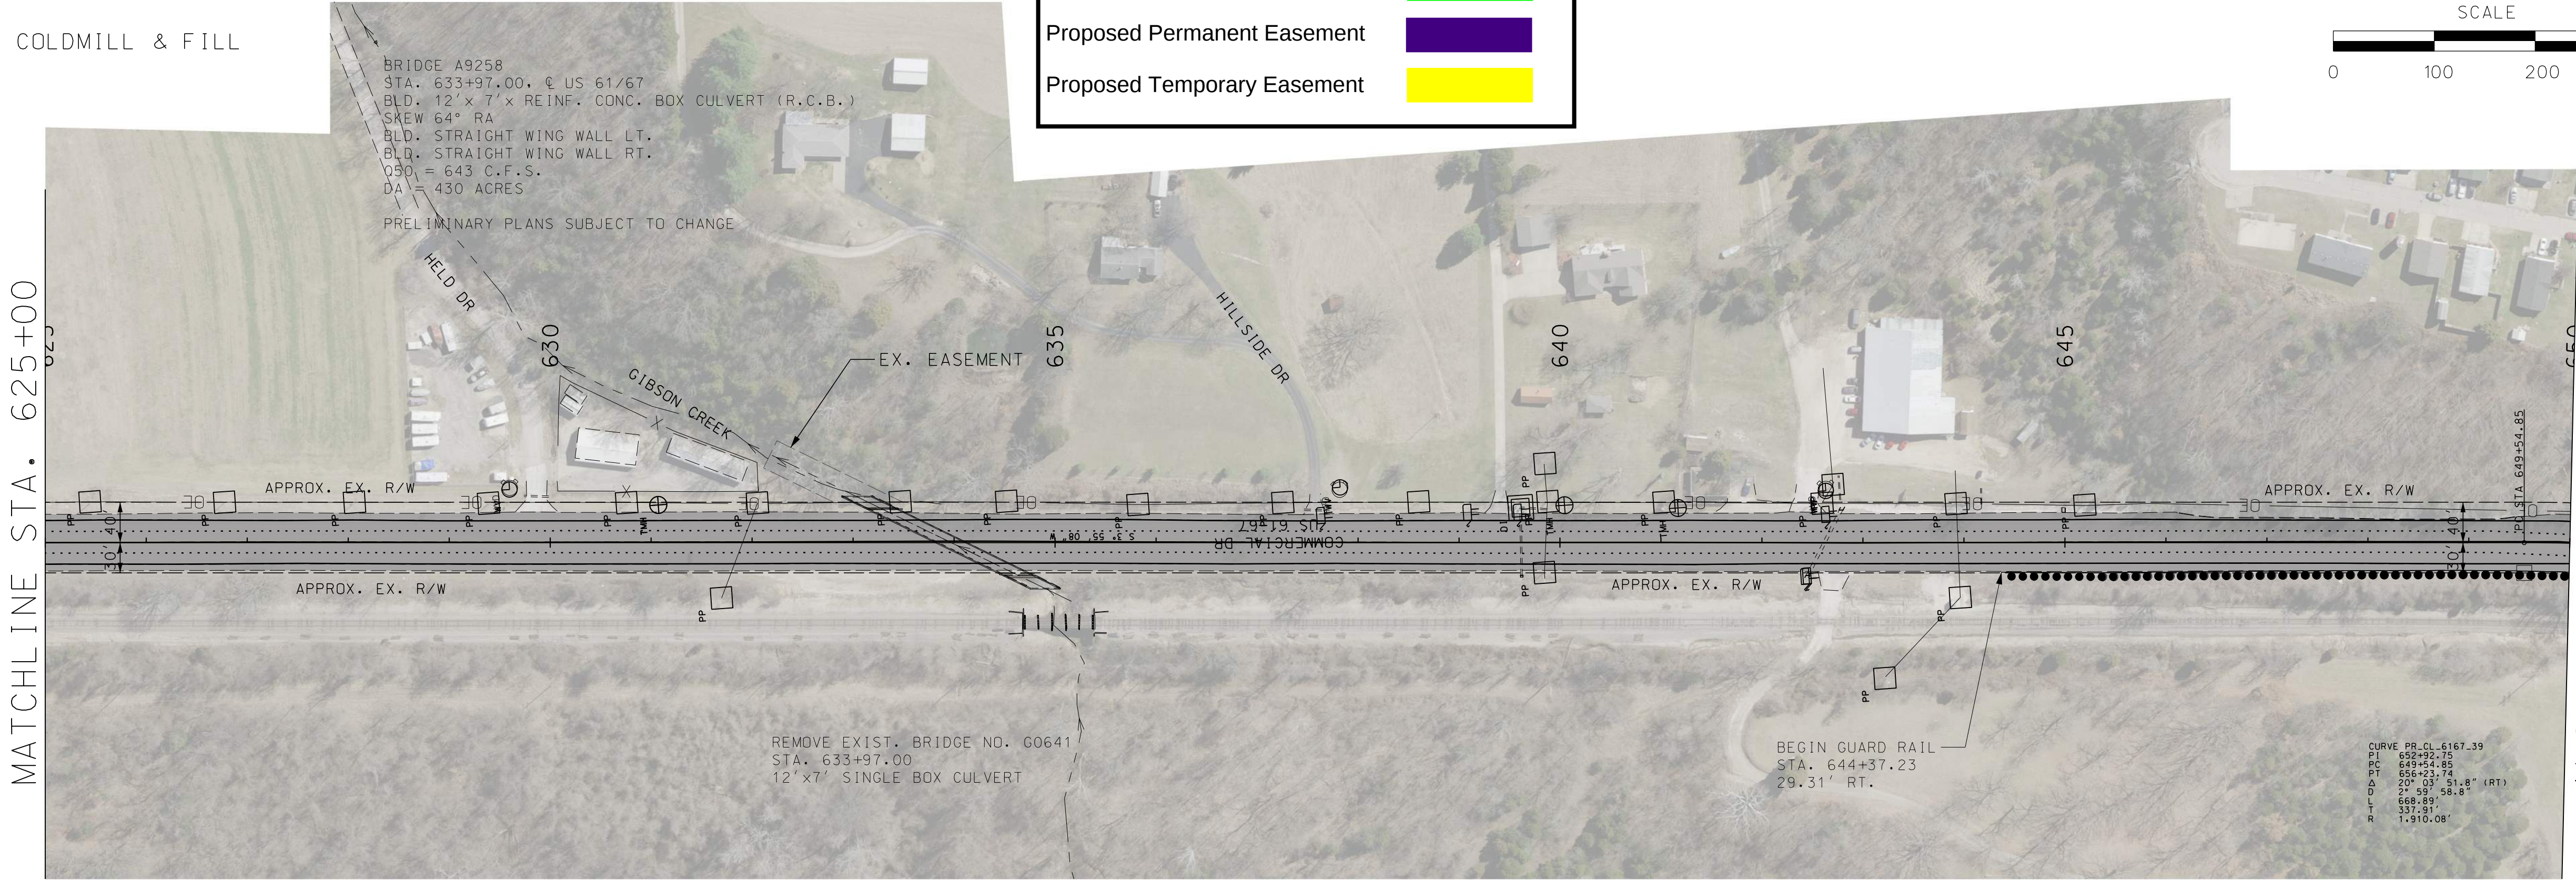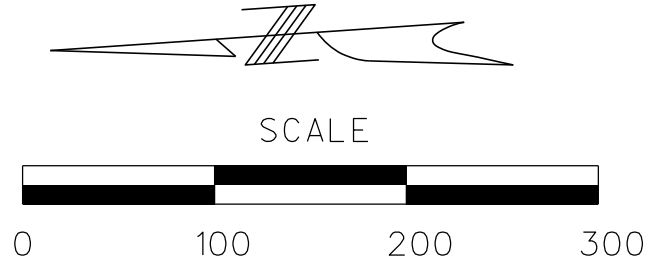

WILLIAM G. KRUSSEL PROFESSIONAL ENGINEER LICENSE NO. E-27561	
DATE PREPARED 10/4/2023	
ROUTE 61/67	STATE MO
DISTRICT SL	SHEET NO. 7
COUNTY JEFFERSON	
JOB NO. J6S3399	
CONTRACT ID.	
PROJECT NO.	
BRIDGE NO.	
DATE	DESCRIPTION
MISSOURI HIGHWAYS AND TRANSPORTATION COMMISSION	
105 WEST CAPITAL JEFFERSON CITY, MO 65102 1-888-ASK-MODOT (1-888-275-6636)	
211 N. BROADWAY, SUITE 2800 ST. LOUIS, MO 63102 CERTIFICATE OF AUTHORITY NO. 001444 ENGINEERING	

IF A SEAL IS PRESENT ON THIS SHEET IT HAS BEEN ELECTRONICALLY SEALED AND DATED.

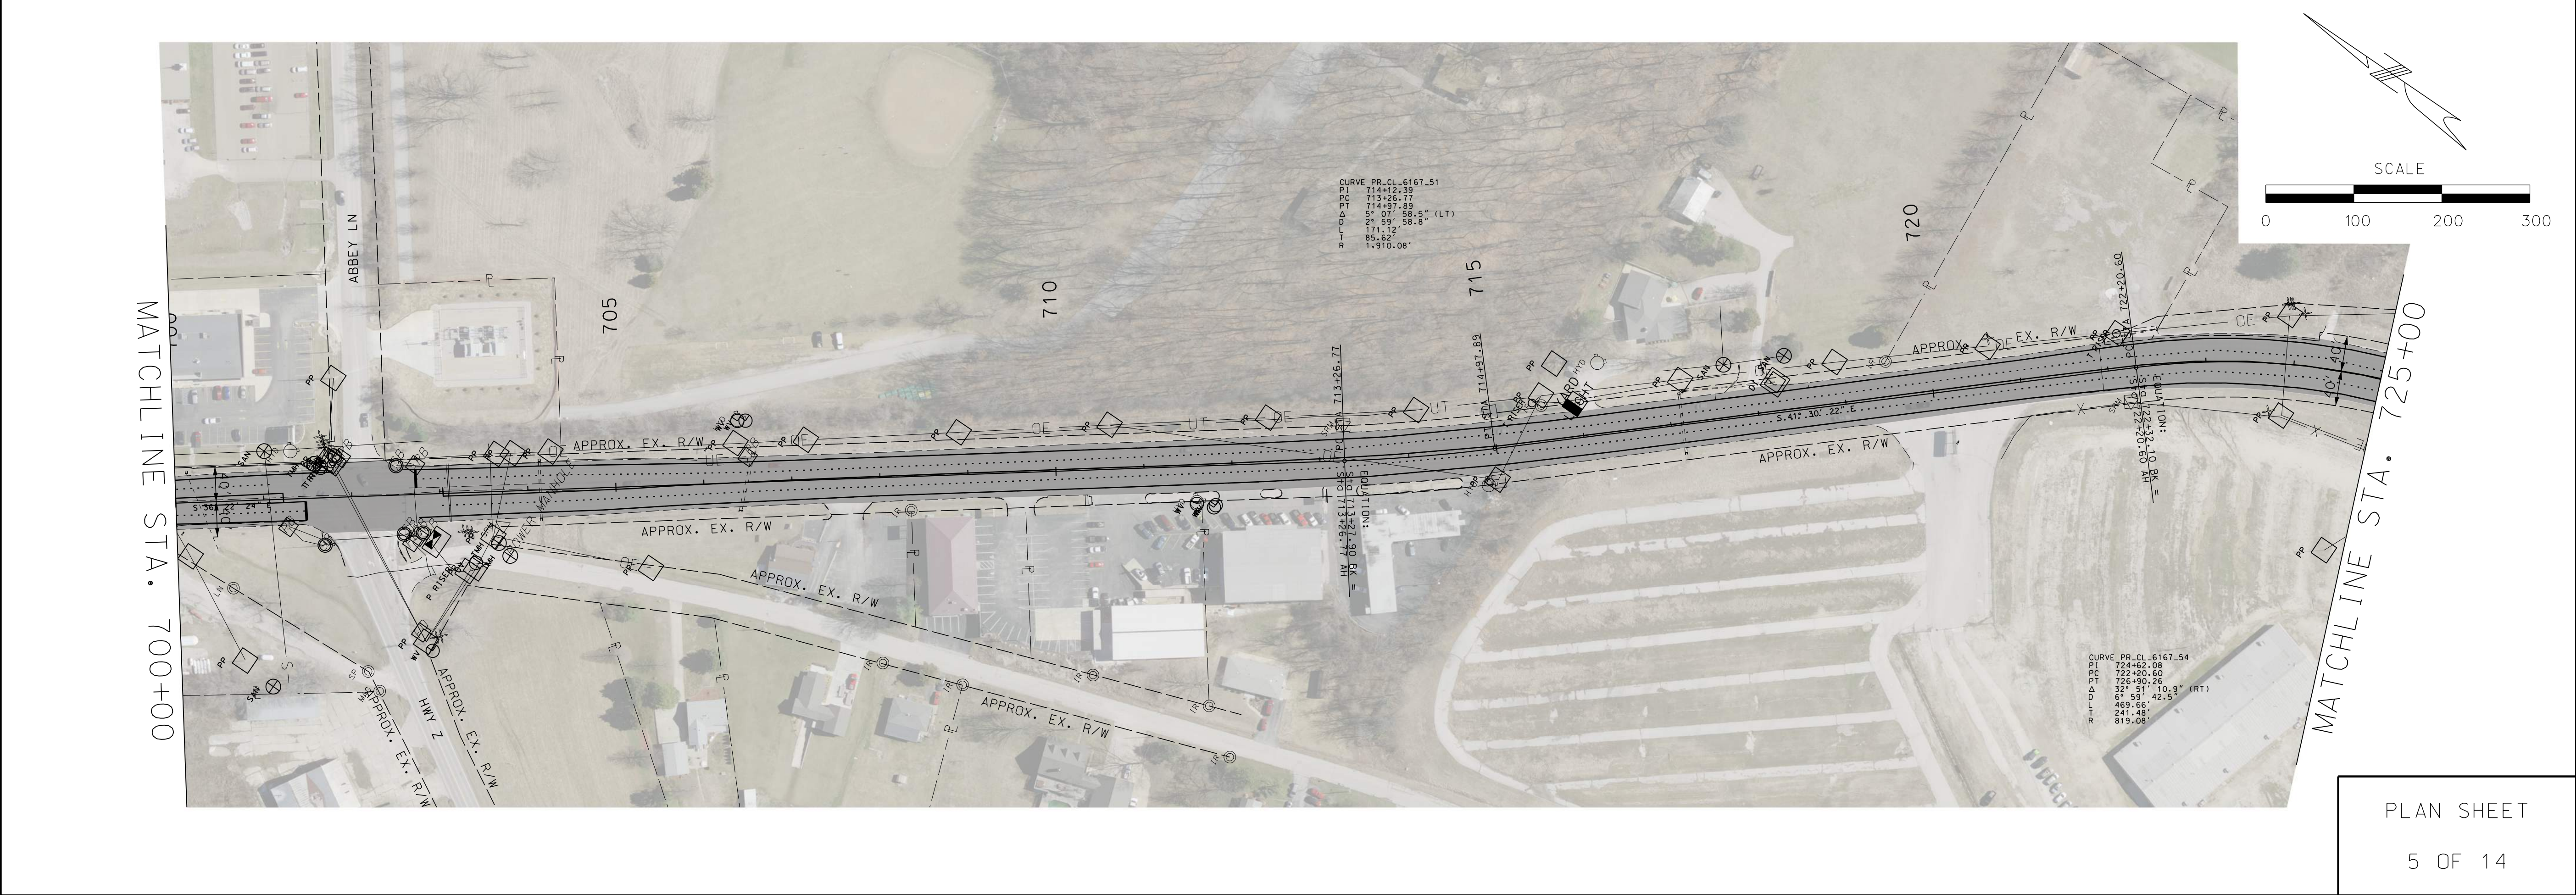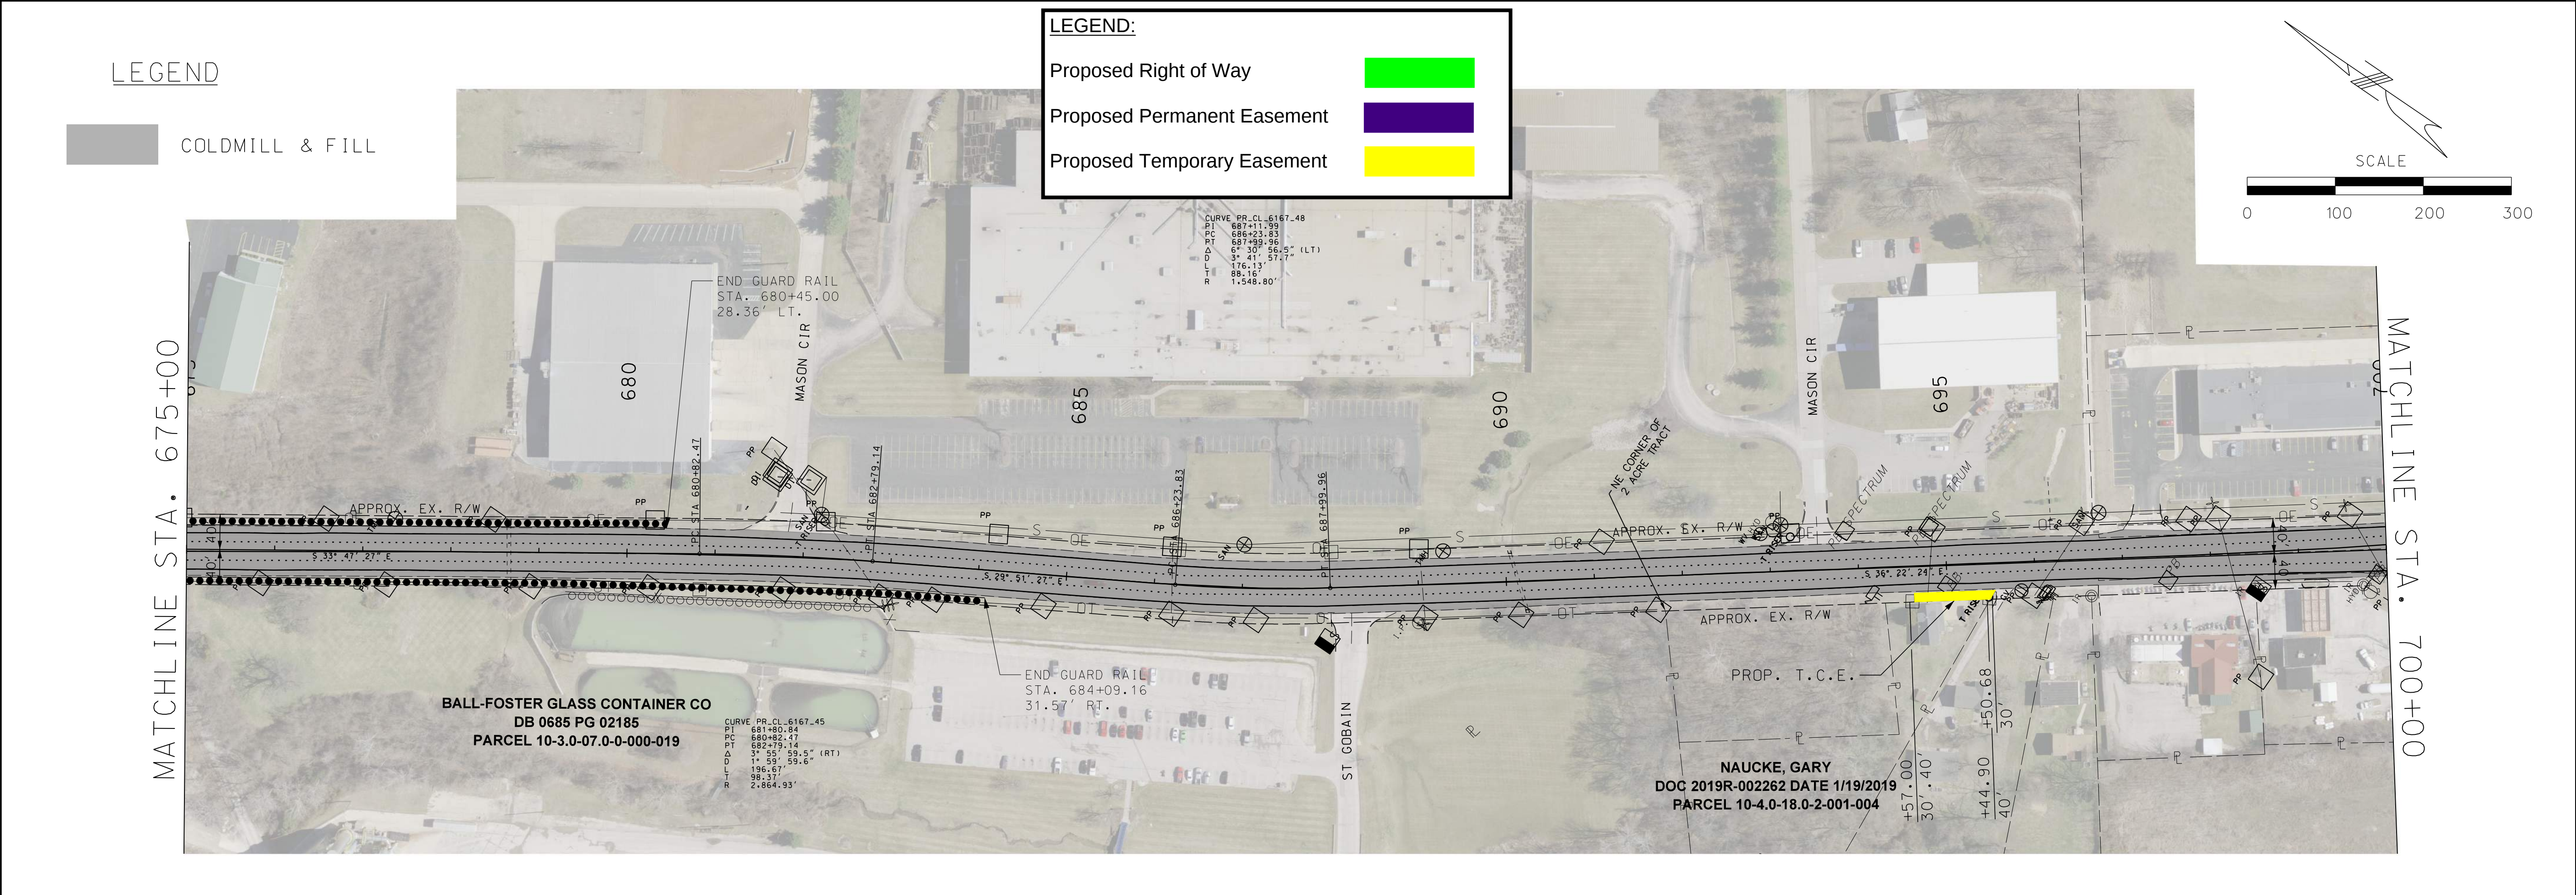

IF A SEAL IS PRESENT ON THIS SHEET IT HAS BEEN ELECTRONICALLY SEALED AND DATED.

LEGEND:




Proposed Right of Way

Proposed Permanent Easement

Proposed Temporary Easement

LEGEND

COLDMILL & FILL

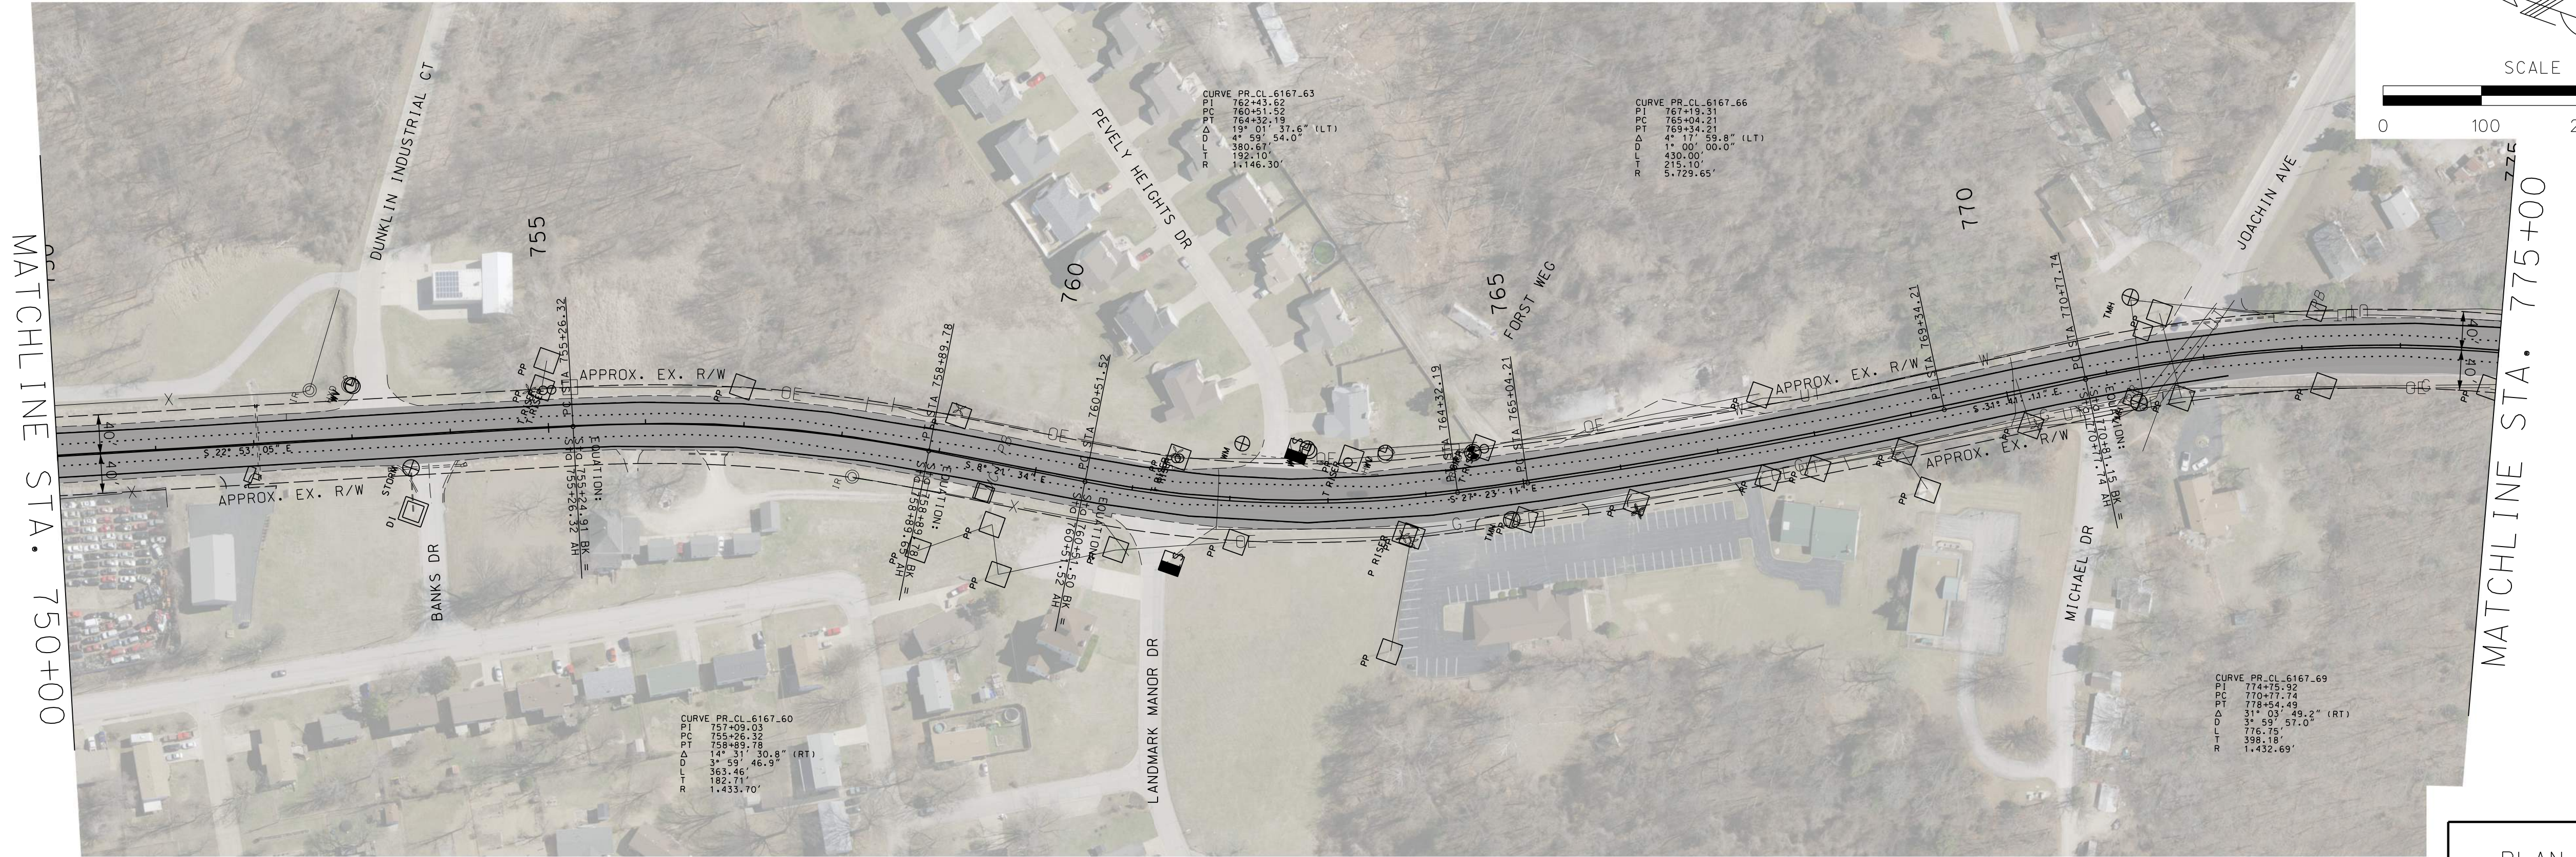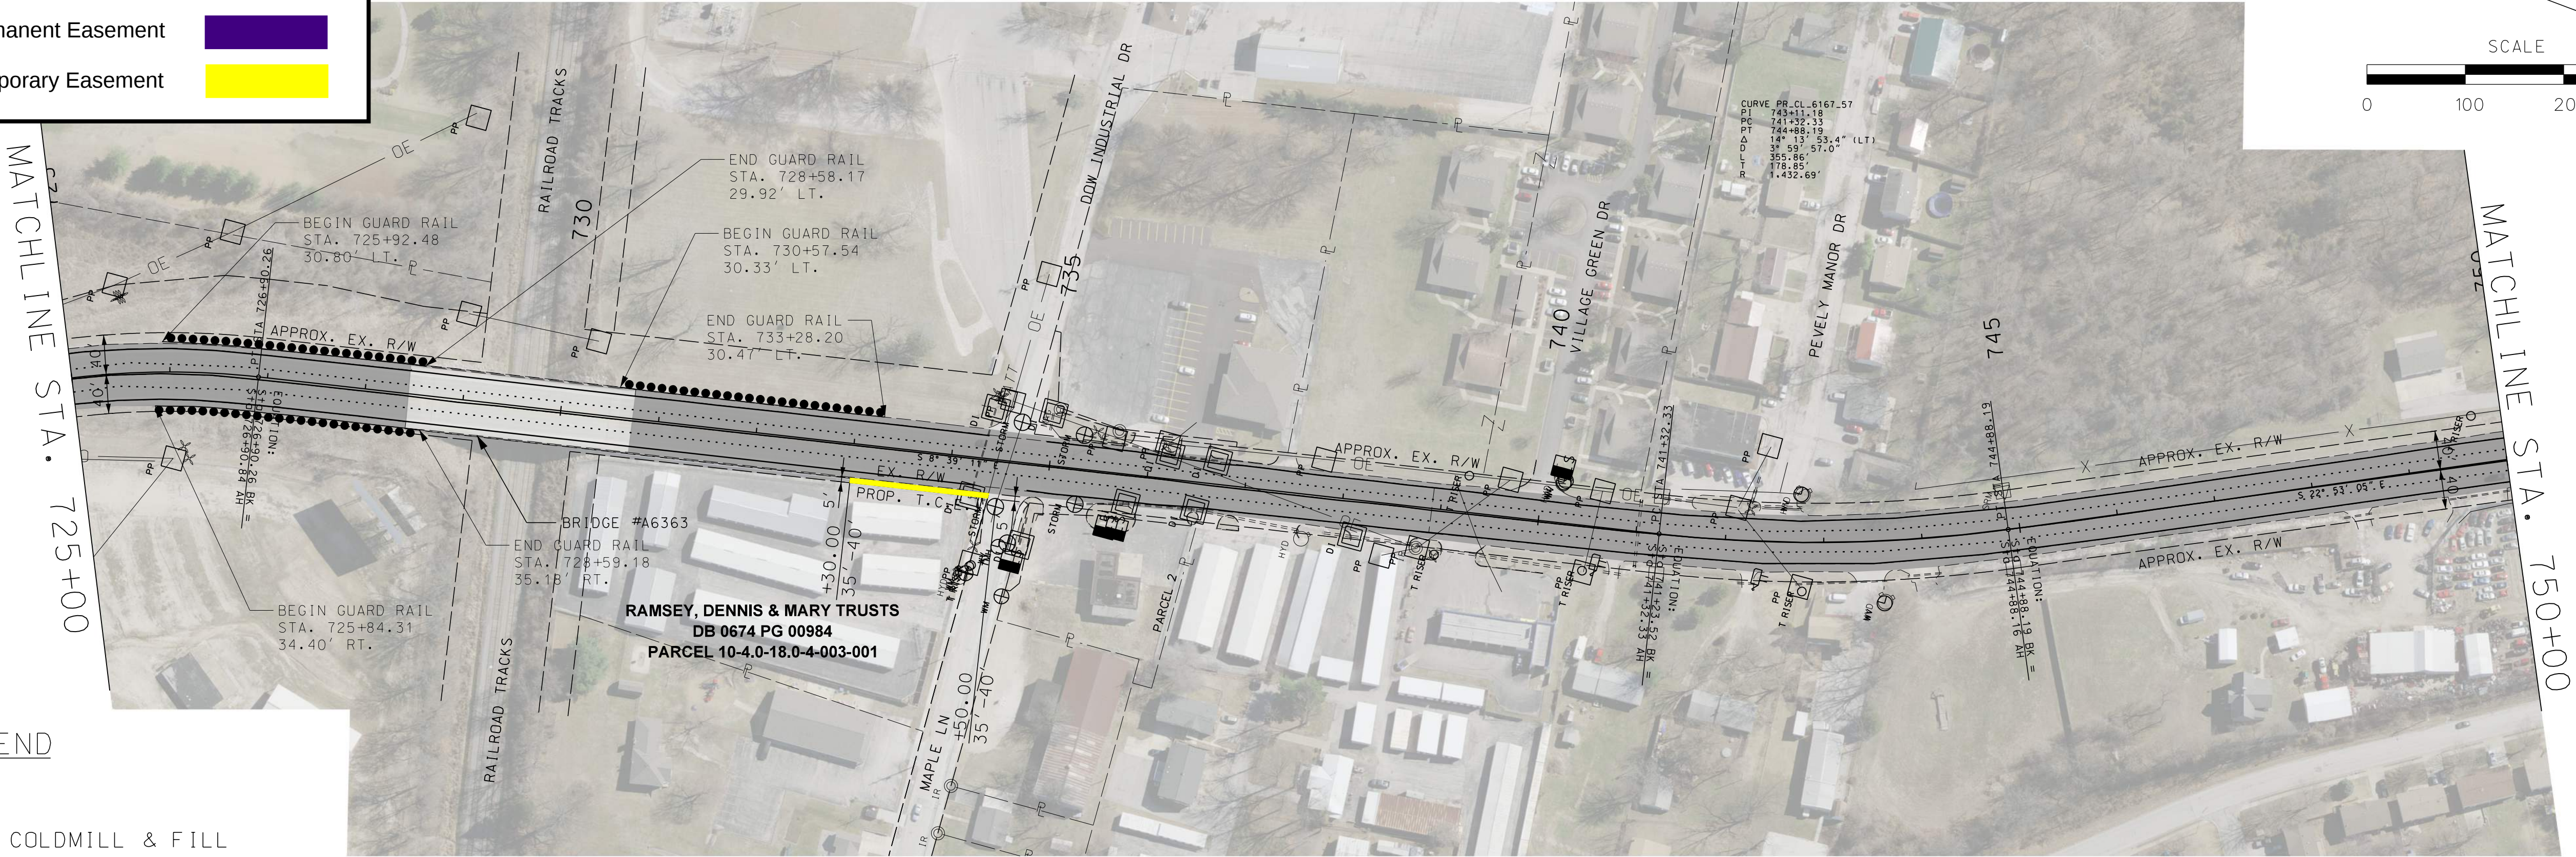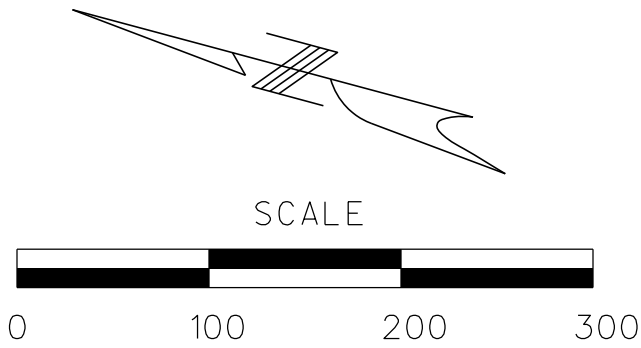

MISSOURI HIGHWAYS AND TRANSPORTATION COMMISSION

211 N. BROADWAY, SUITE 2800
ST. LOUIS, MO 63102
CERTIFICATE OF AUTHORITY
NO. 001444 ENGINEERING

WILLIAM G. KRUSSEL
PROFESSIONAL ENGINEER
LICENSE NO. E-27561
DATE PREPARED
10/4/2023
ROUTE
61/67
DISTRICT
SL
COUNTY
JEFFERSON
JOB NO.
J6S3399
CONTRACT ID.
PROJECT NO.
BRIDGE NO.

105 WEST CAPITAL
JEFFERSON CITY, MO 65102
1-888-ASK-MODOT (1-888-275-6636)



IF A SEAL IS PRESENT ON THIS SHEET IT HAS BEEN ELECTRONICALLY SEALED AND DATED.

LEGEND

COLDMILL & FILL

LEGEND:

- Proposed Right of Way
- Proposed Permanent Easement
- Proposed Temporary Easement

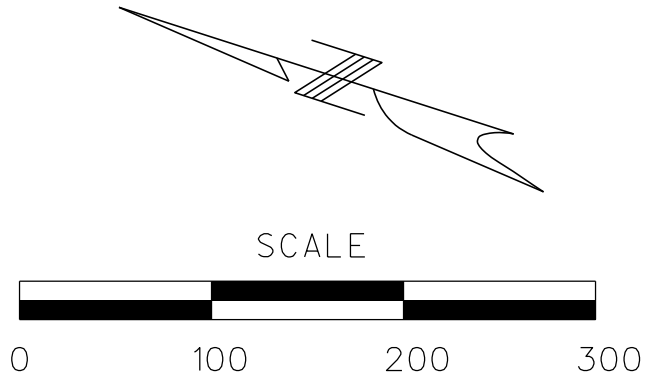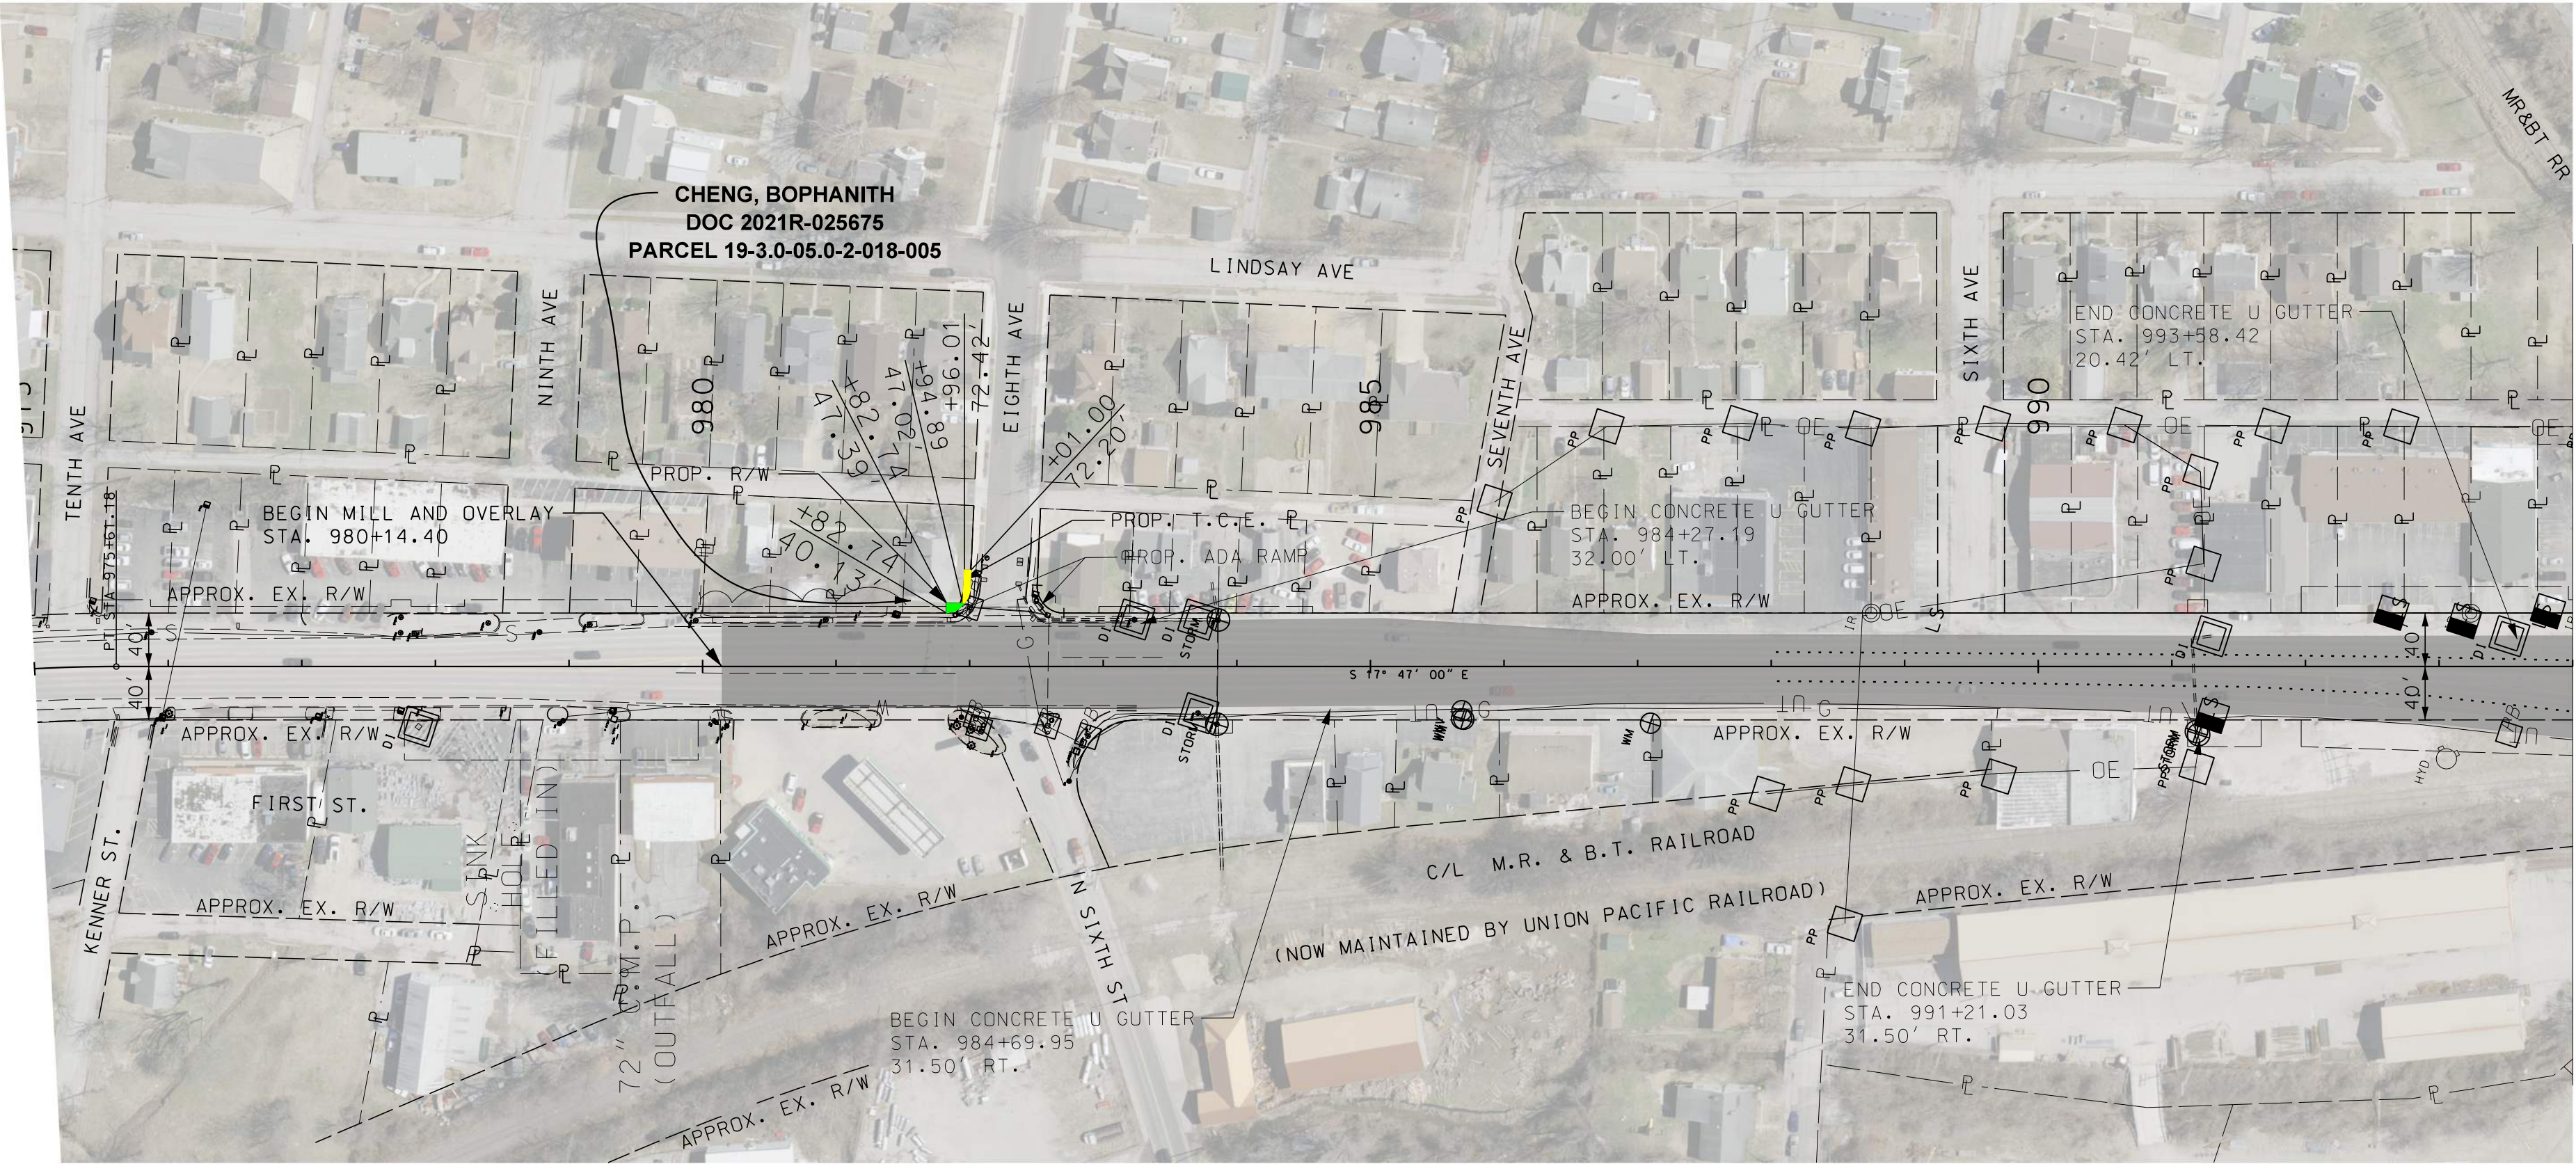


MATCHLINE STA. 994+00



211 N. BROADWAY, SUITE 2800
ST. LOUIS, MO 63102
CERTIFICATE OF AUTHORITY
NO. 001444-ENGINEERING

MISSOURI HIGHWAYS AND TRANSPORTATION
COMMISSION

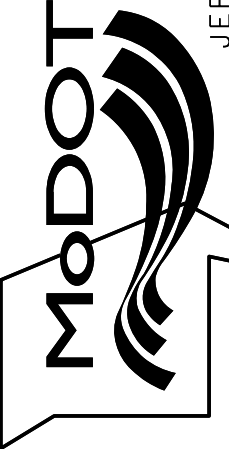

105 WEST CAPITOL
JEFFERSON CITY, MO 65102
1-888-ASK-MODOT (1-888-275-6636)

DATE	DESCRIPTION

WILLIAM G. KRUSSEL PROFESSIONAL ENGINEER LICENSE NO. E-27561	
DATE PREPARED 10/4/2023	
ROUTE 61/67	STATE MO
DISTRICT SL	SHEET NO. 14
COUNTY JEFFERSON	
JOB NO. J6S3399	
CONTRACT ID.	
PROJECT NO.	
BRIDGE NO.	

IF A SEAL IS PRESENT ON THIS SHEET IT HAS BEEN ELECTRONICALLY SEALED AND DATED.

LEGEND

COLDMILL & FILL

LEGEND:





Proposed Right of Way



Proposed Permanent Easement



Proposed Temporary Easement

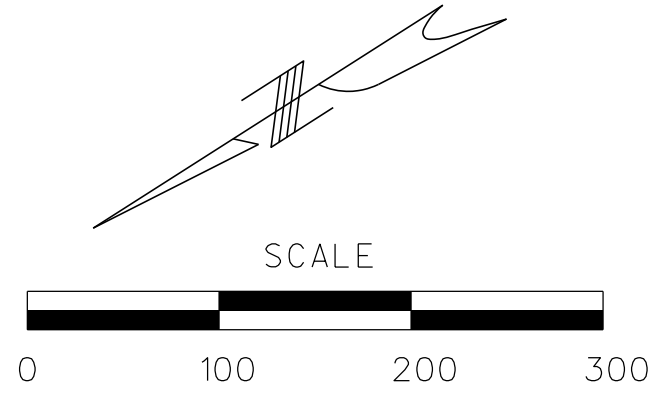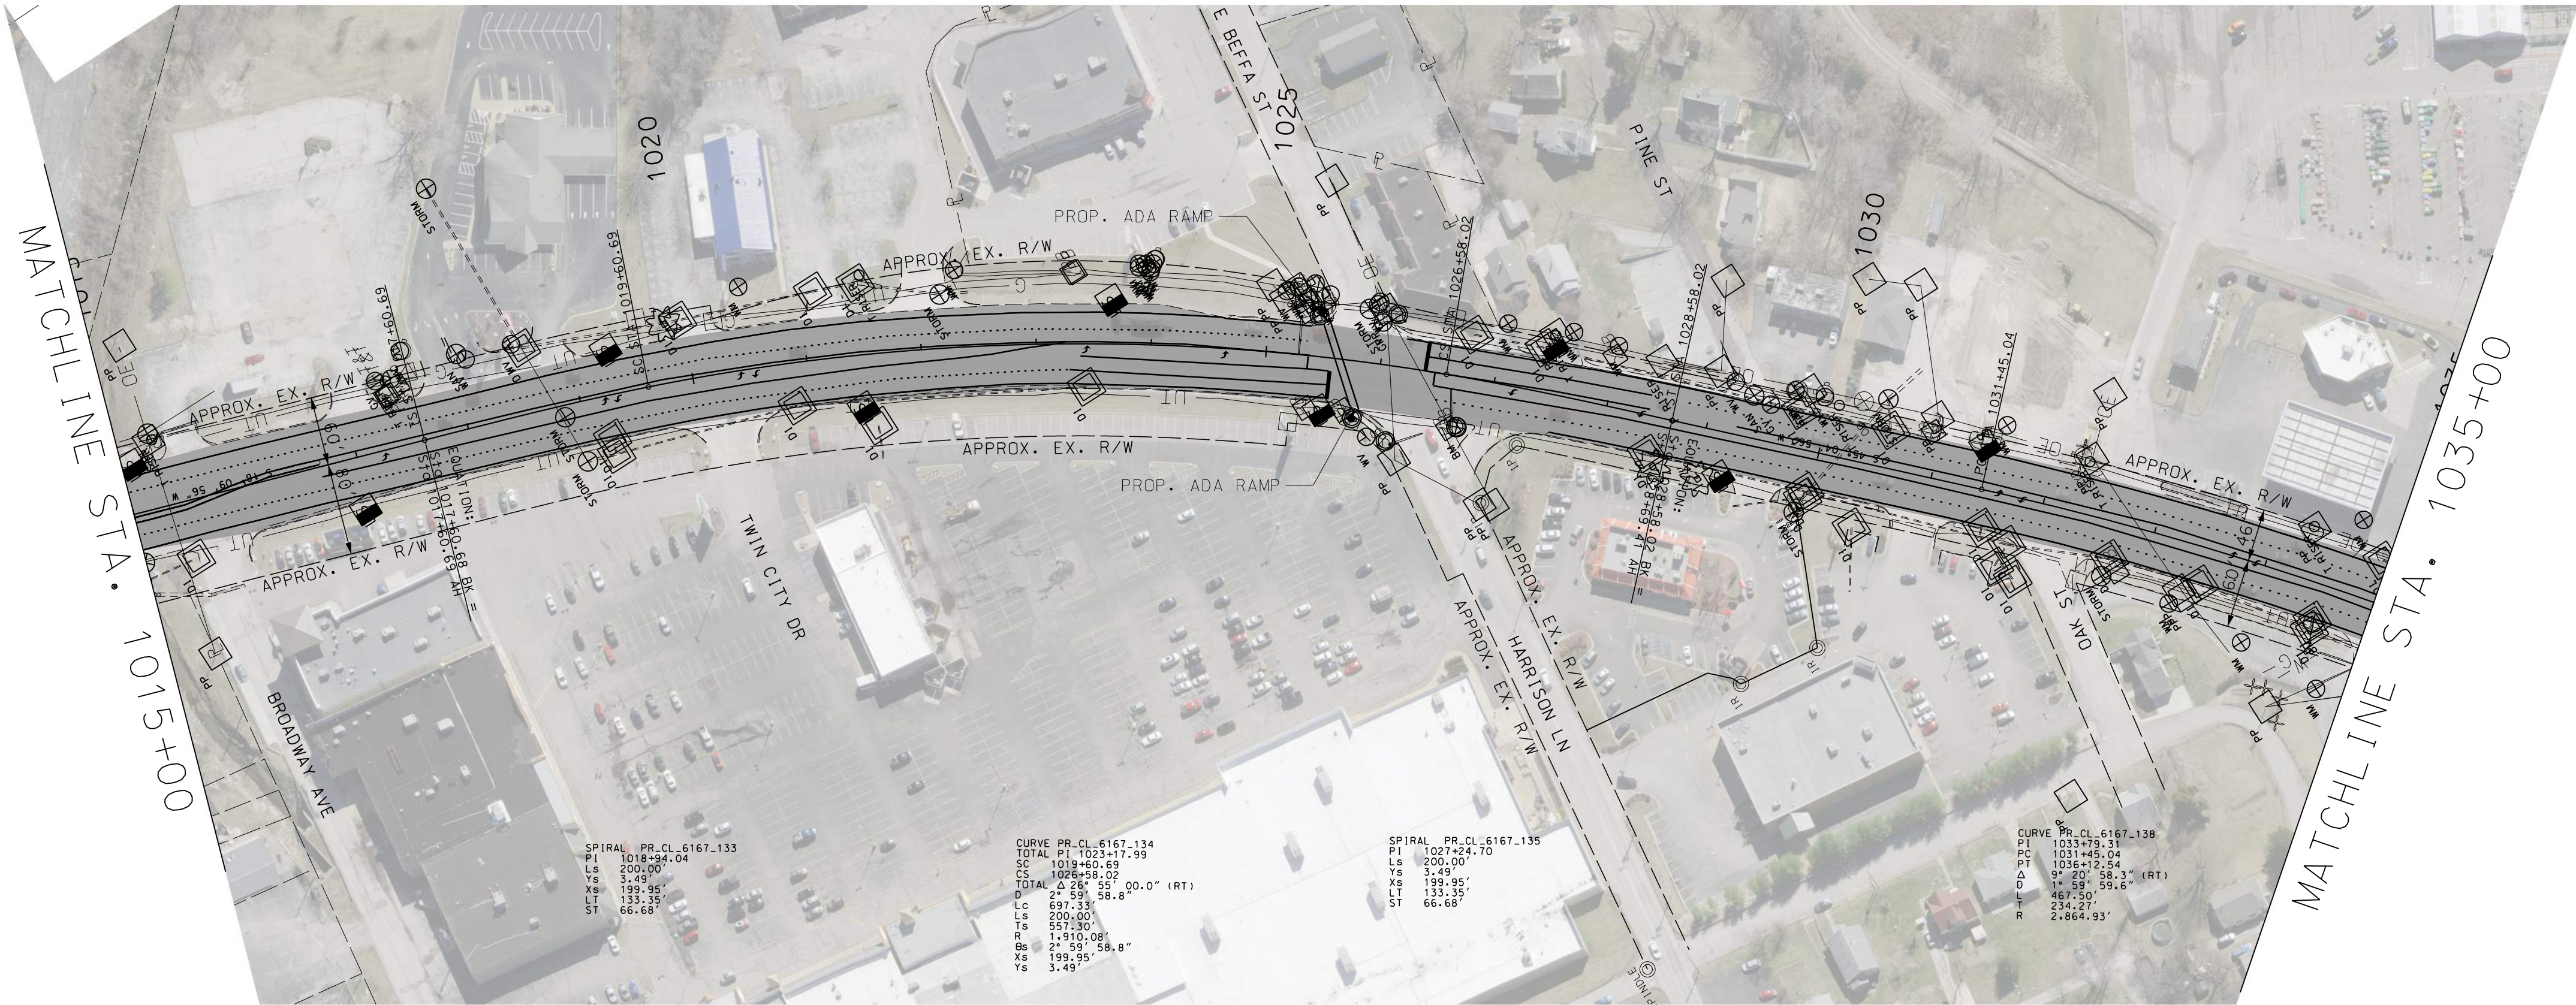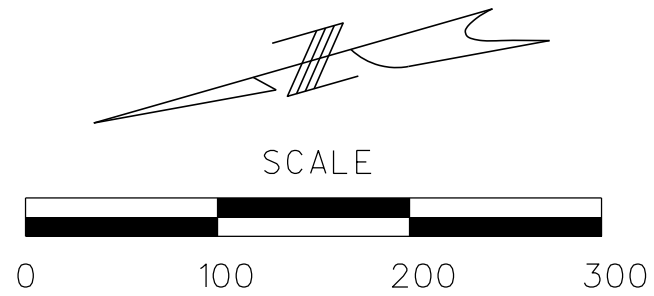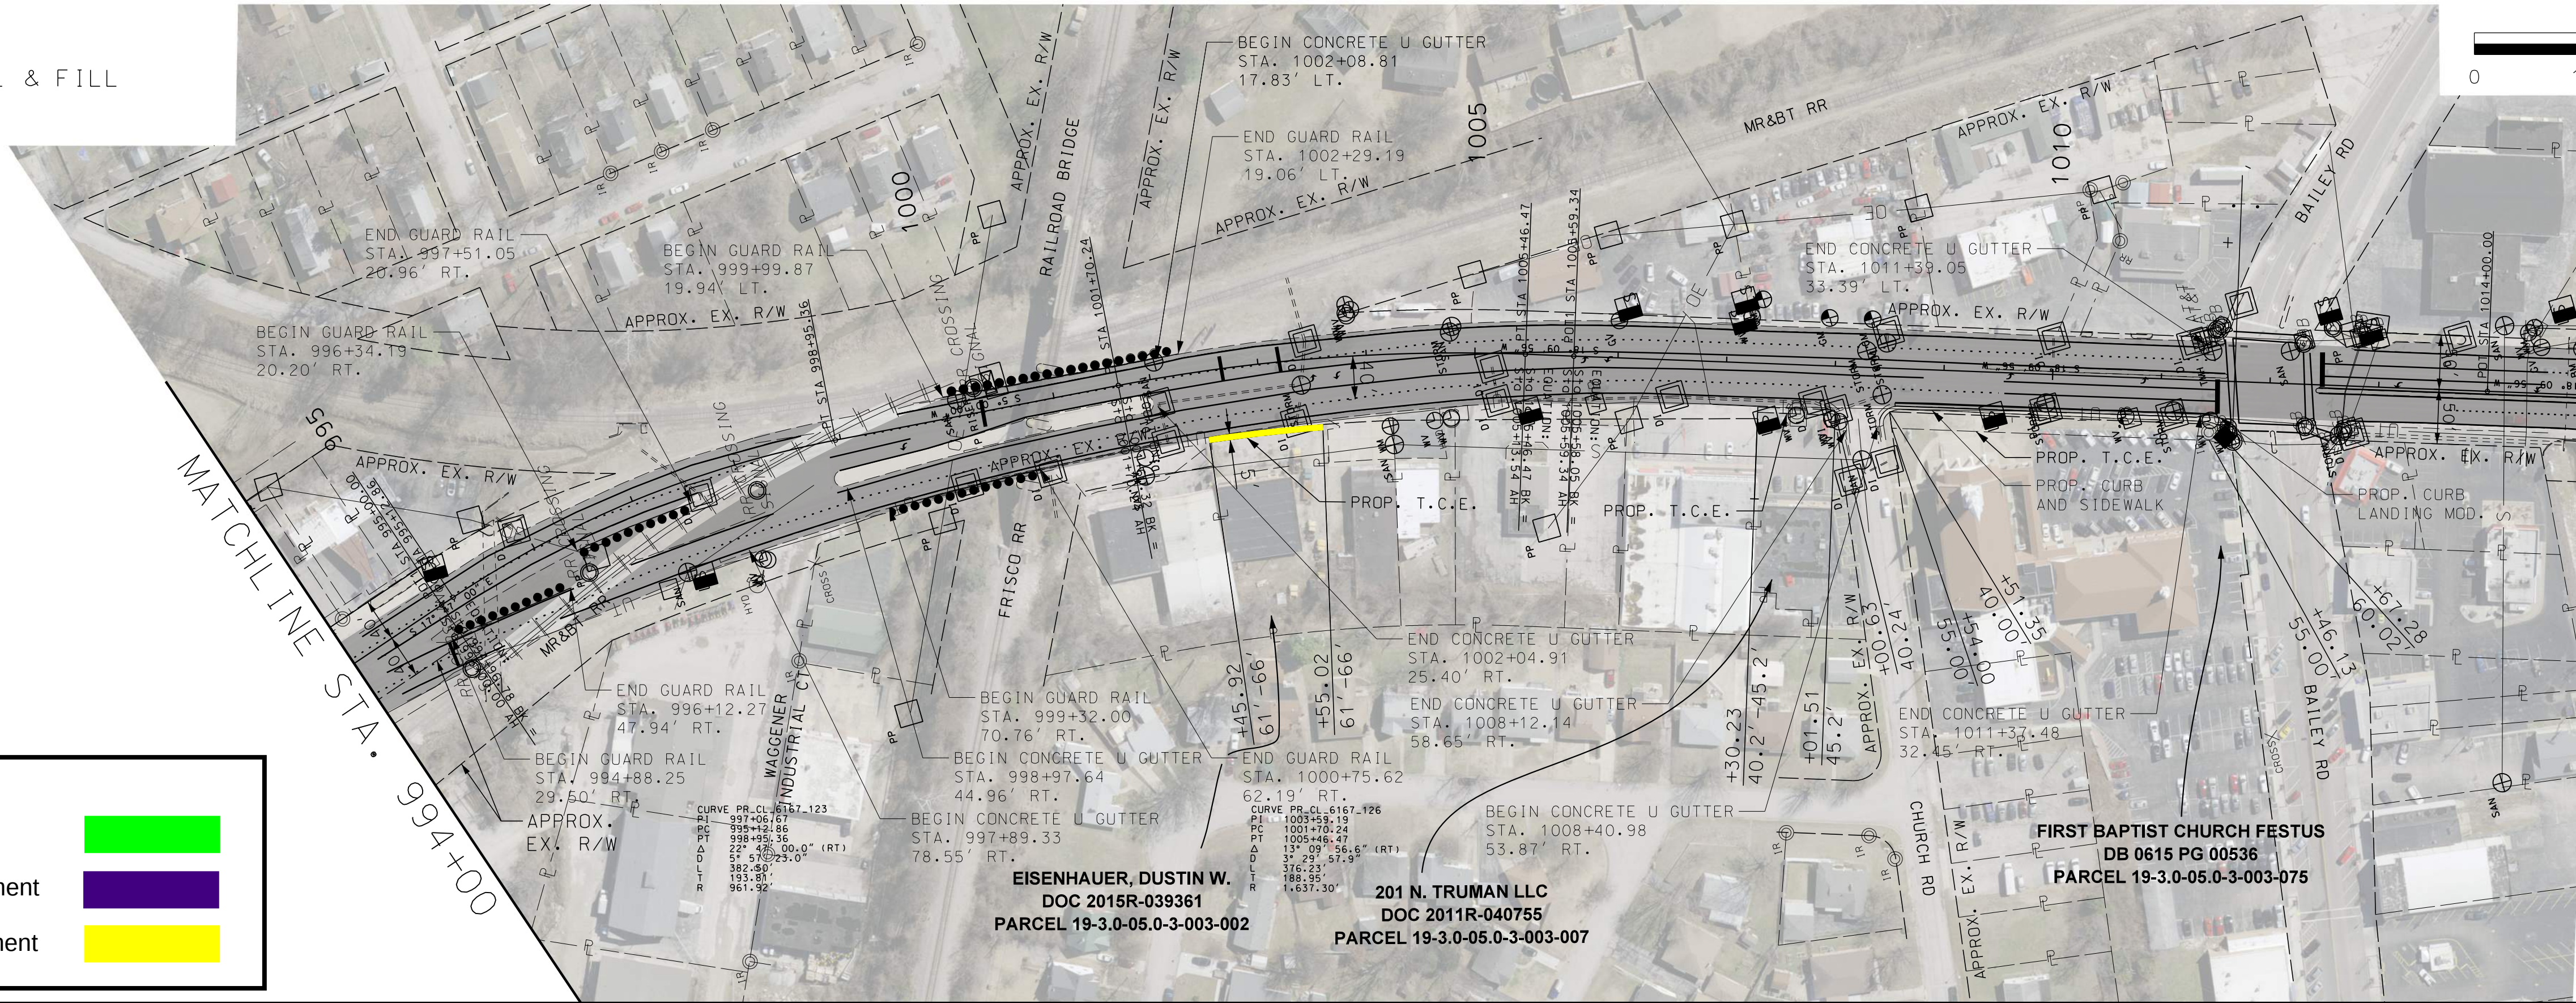

PLAN SHEET

12 OF 14

WILLIAM G. KRUSSEL PROFESSIONAL ENGINEER LICENSE NO. E-27561	
DATE PREPARED 10/4/2023	
ROUTE 61/67	STATE MO
DISTRICT SL	SHEET NO. 15
COUNTY JEFFERSON	
JOB NO. J6S3399	
CONTRACT ID.	
PROJECT NO.	
BRIDGE NO.	
DESCRIPTION	
DATE	


MISSOURI HIGHWAYS AND TRANSPORTATION COMMISSION

105 WEST CAPITOL
JEFFERSON CITY, MO 65102
1-888-ASK-MODOT (1-888-275-6636)


211 N. BROADWAY, SUITE 2800
ST. LOUIS, MO 63102
CERTIFICATE OF AUTHORITY
NO. 001444 ENGINEERING

IF A SEAL IS PRESENT ON THIS SHEET IT HAS BEEN ELECTRONICALLY SEALED AND DATED.

COLDMILL & FILL

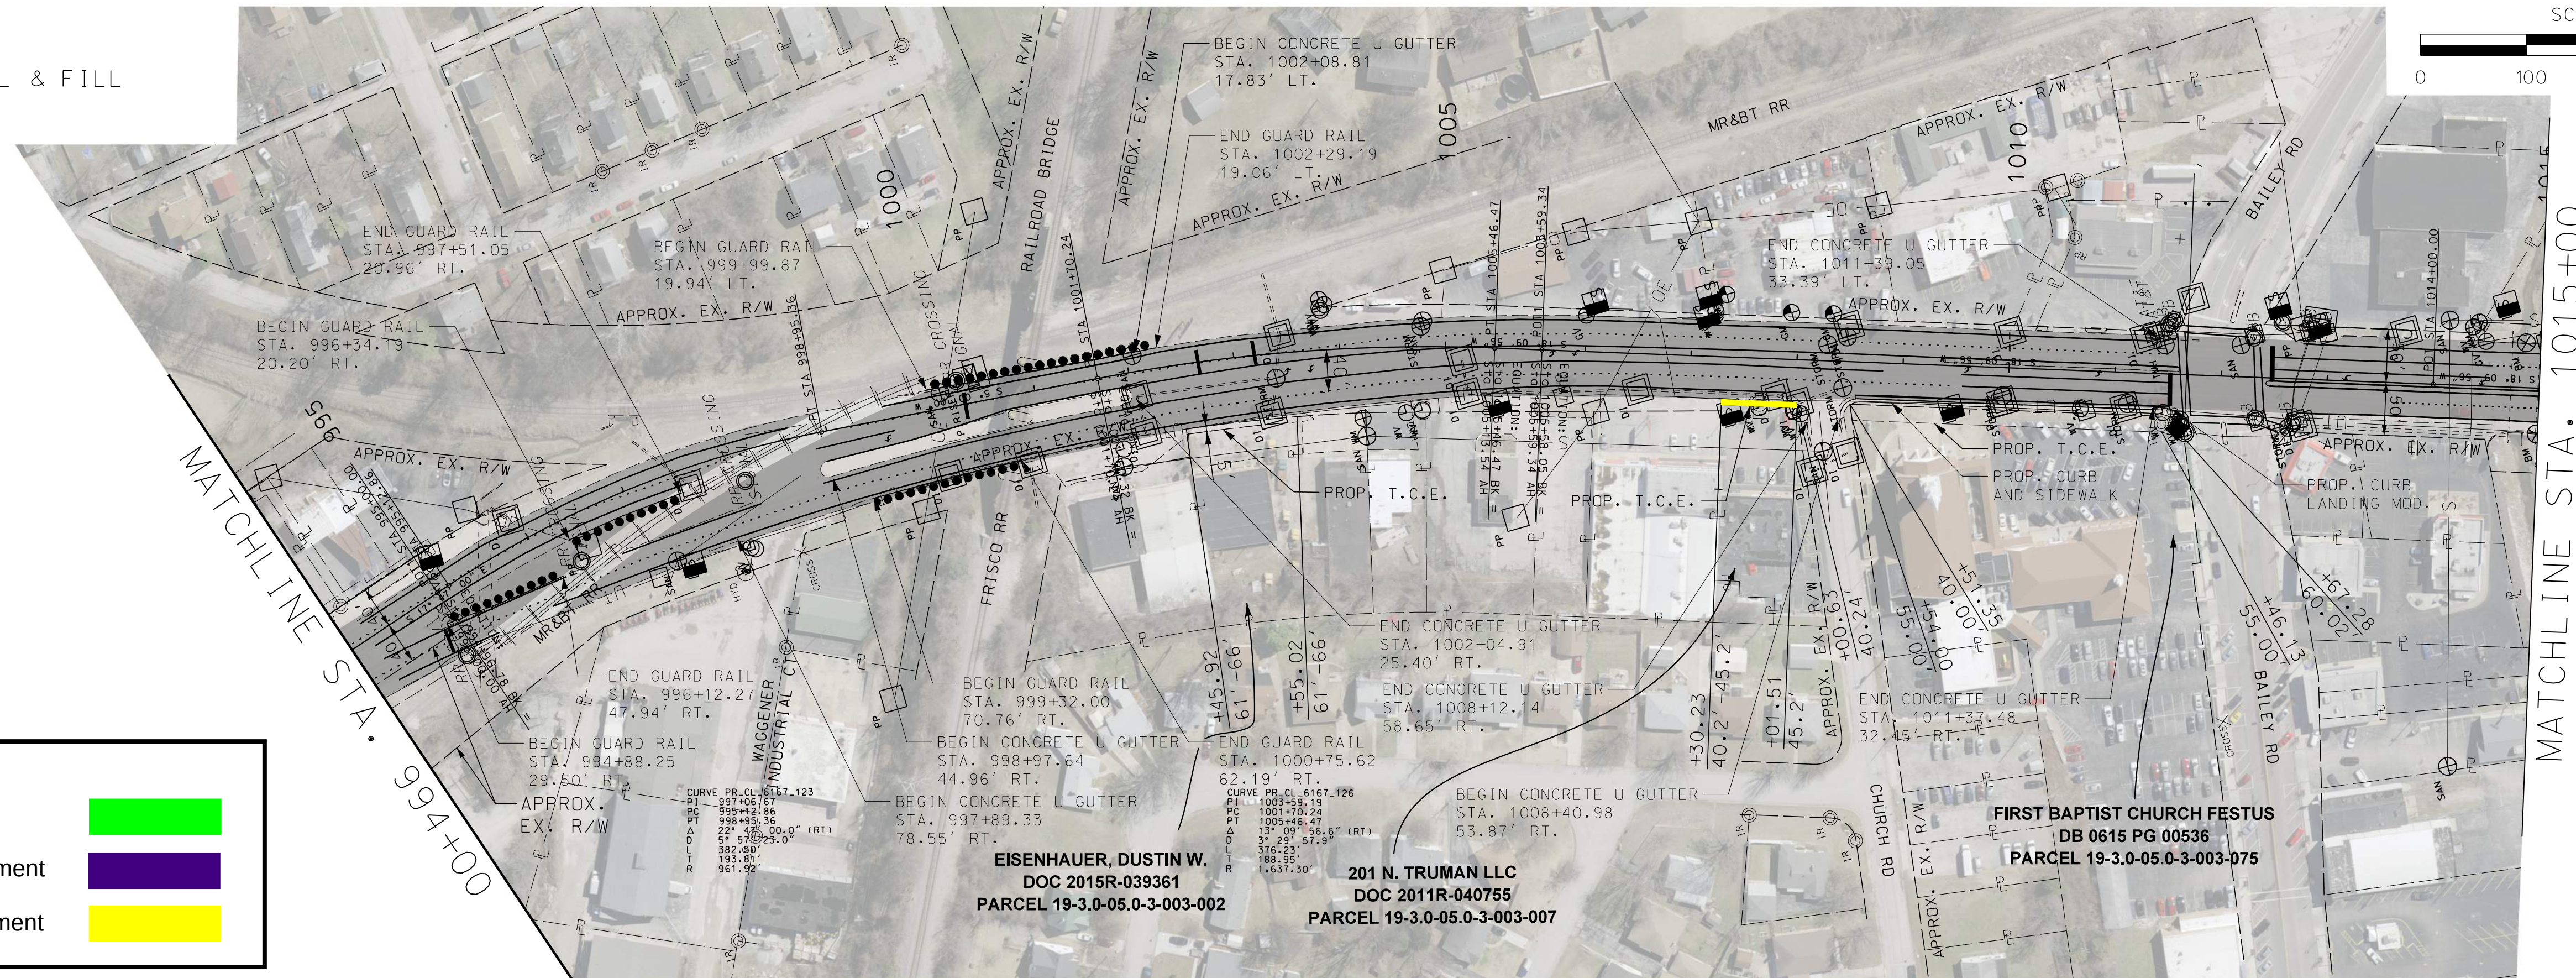


Proposed Temporary Easement

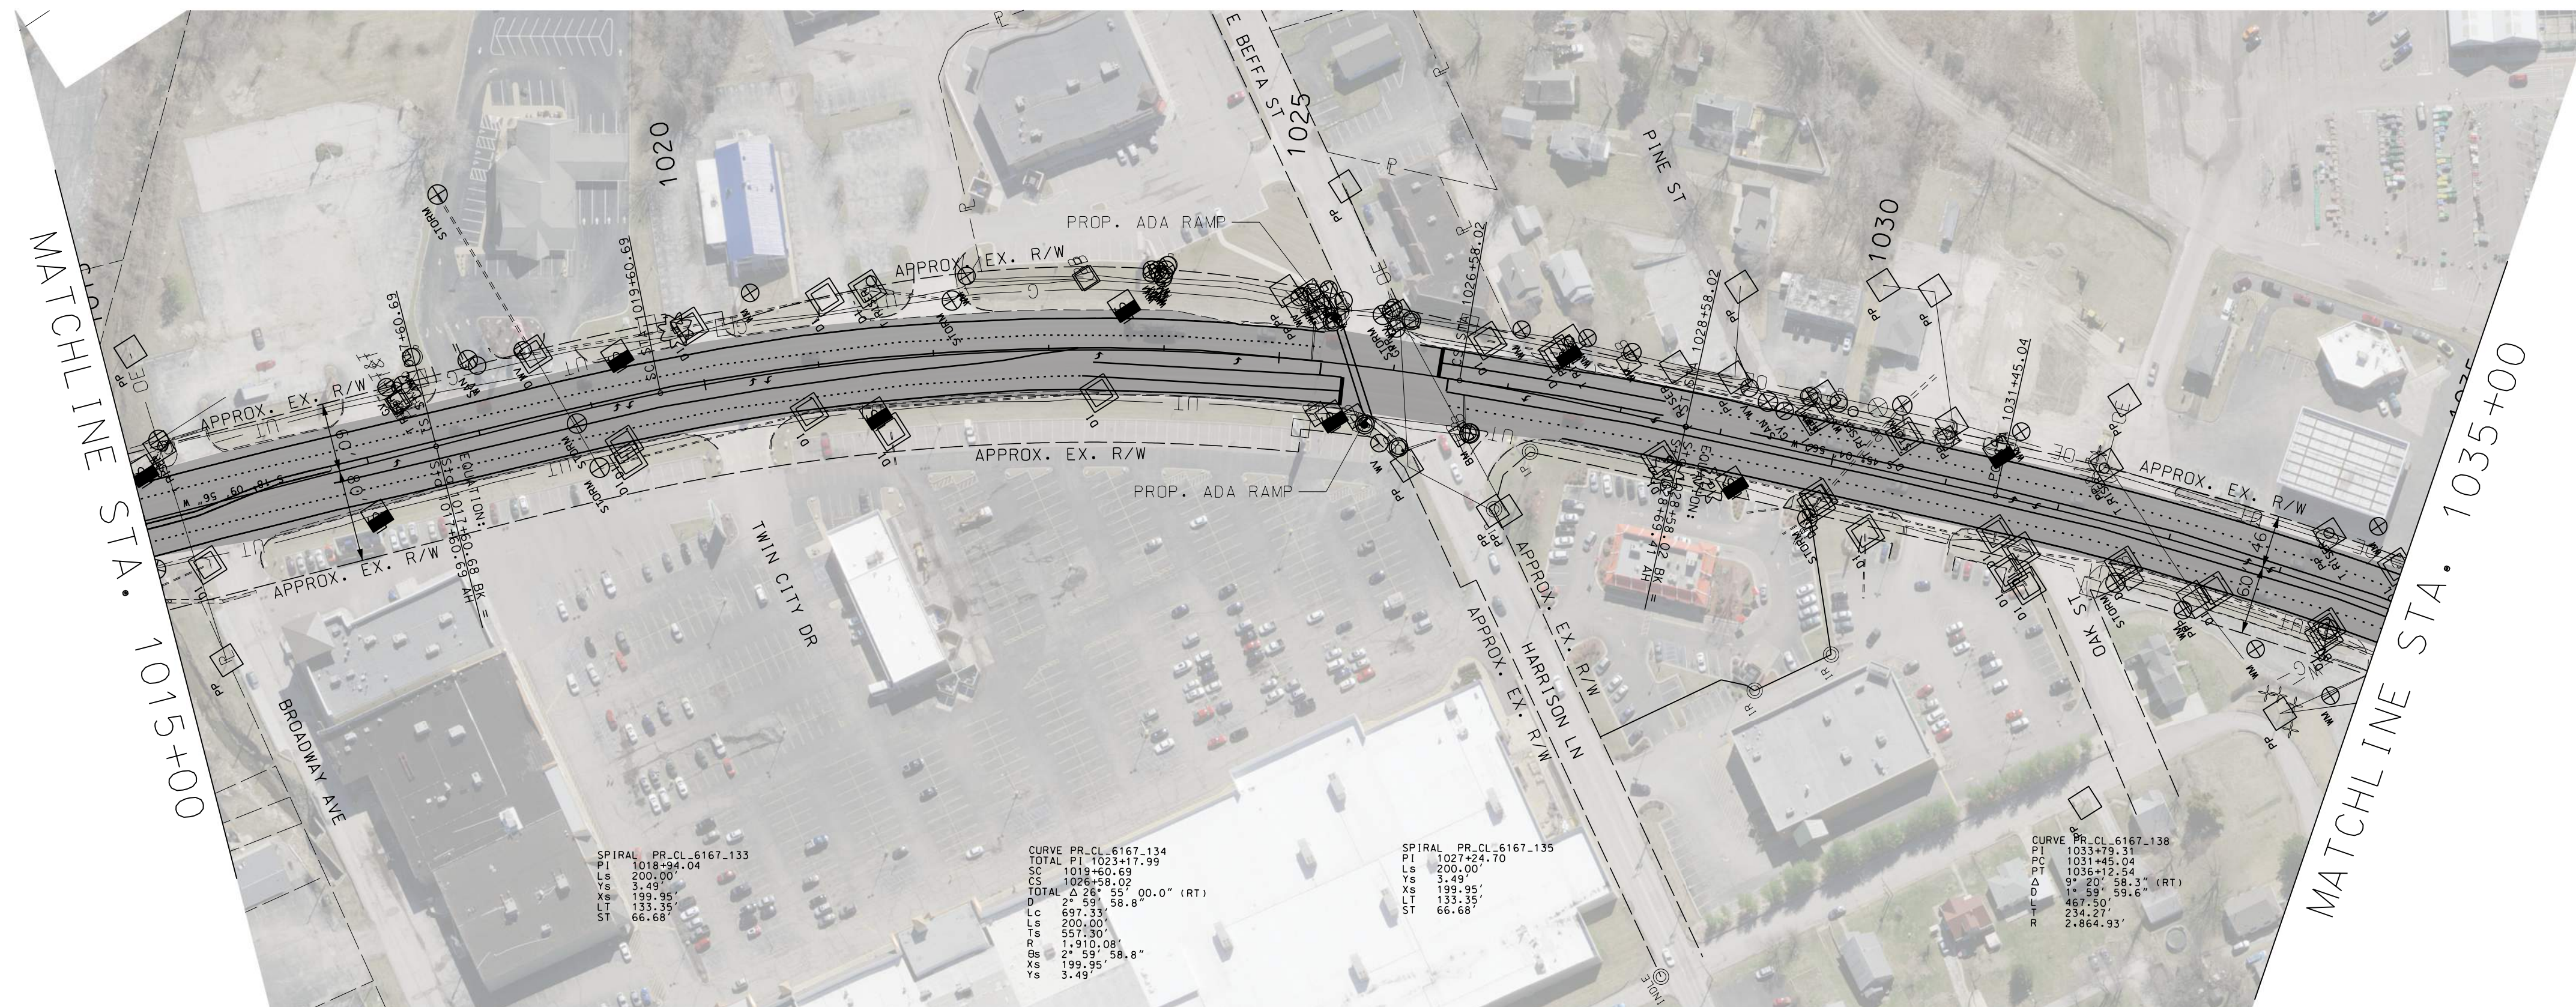

12 OF 14

211 N. BROADWAY, SUITE 2800
ST. LOUIS, MO 63102

CERTIFICATE OF AUTHORITY
NO. 001444 ENGINEERING

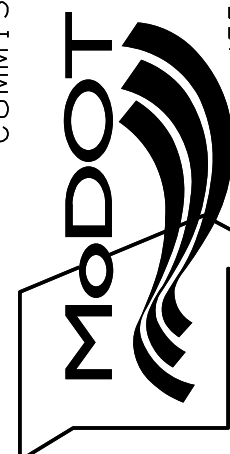MISSOURI HIGHWAYS AND TRANSPORTATION
COMMISSION

105 WEST CAPITOL
JEFFERSON CITY, MO 65102
1-888-ASK-MODOT (1-888-275-6636)

[illegible][illegible]

WILLIAM G KRUSSEL
PROFESSIONAL ENGINEER
LICENSE NO. E-27561

DATE PREPARED
10/4/2023

ROUTE 61/67	STATE MO
DISTRICT SL	SHEET NO. 15

COUNTY
JEFFERSON

JOB NO.	J6S3399
CONTRACT ID.	

PROJECT NO.

BRIDGE NO.

LEGEND


COLDMILL & FILL

LEGEND:




Proposed Right of Way



Proposed Permanent Easement

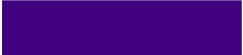

Proposed Temporary Easement

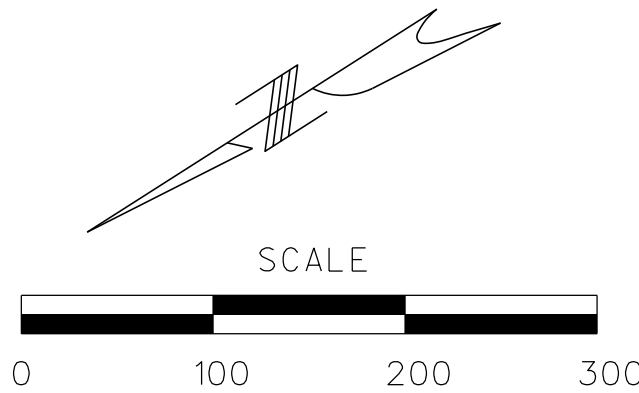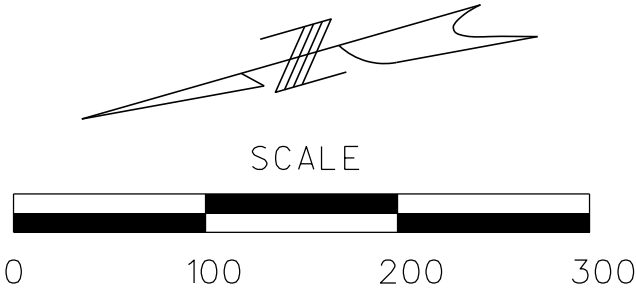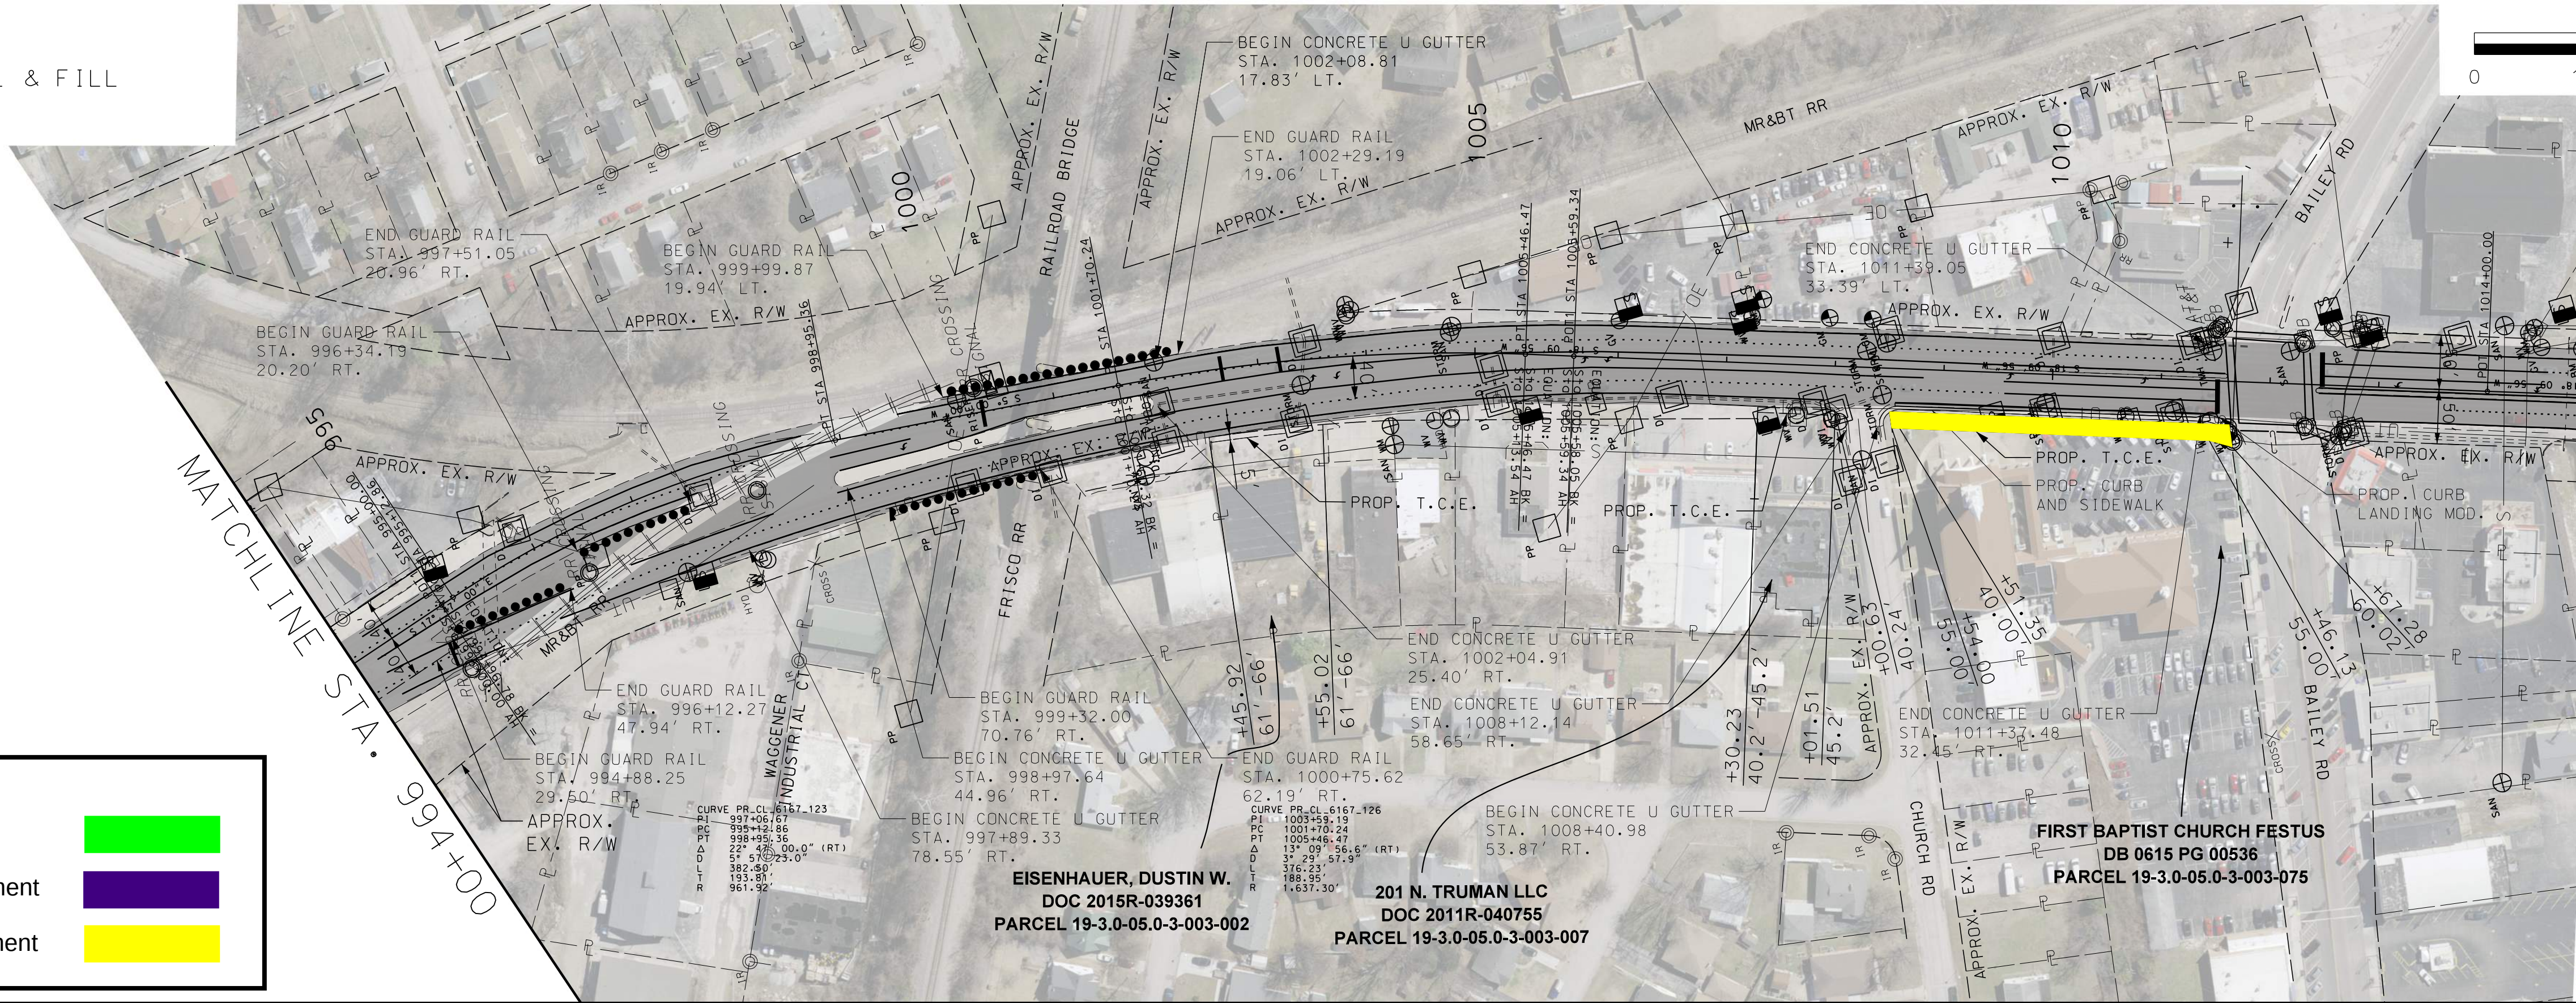

PLAN SHEET

12 OF 14

WILLIAM G. KRUSSEL
PROFESSIONAL ENGINEER
LICENSE NO. E-27561

DATE PREPARED
10/4/2023

ROUTE 61/67 STATE MO
DISTRICT SL SHEET NO. 15

COUNTY JEFFERSON

JOB NO. J6S3399
CONTRACT ID.

PROJECT NO.

BRIDGE NO.

DATE	DESCRIPTION

MISSOURI HIGHWAYS AND TRANSPORTATION COMMISSION



211 N. BROADWAY, SUITE 2800
ST. LOUIS, MO 63102
CERTIFICATE OF AUTHORITY
NO. 001444 ENGINEERING



IF A SEAL IS PRESENT ON THIS SHEET IT HAS BEEN ELECTRONICALLY SEALED AND DATED.