


I-64 CSR RECOMMENDED CONCEPT

EAST INTERCHANGE

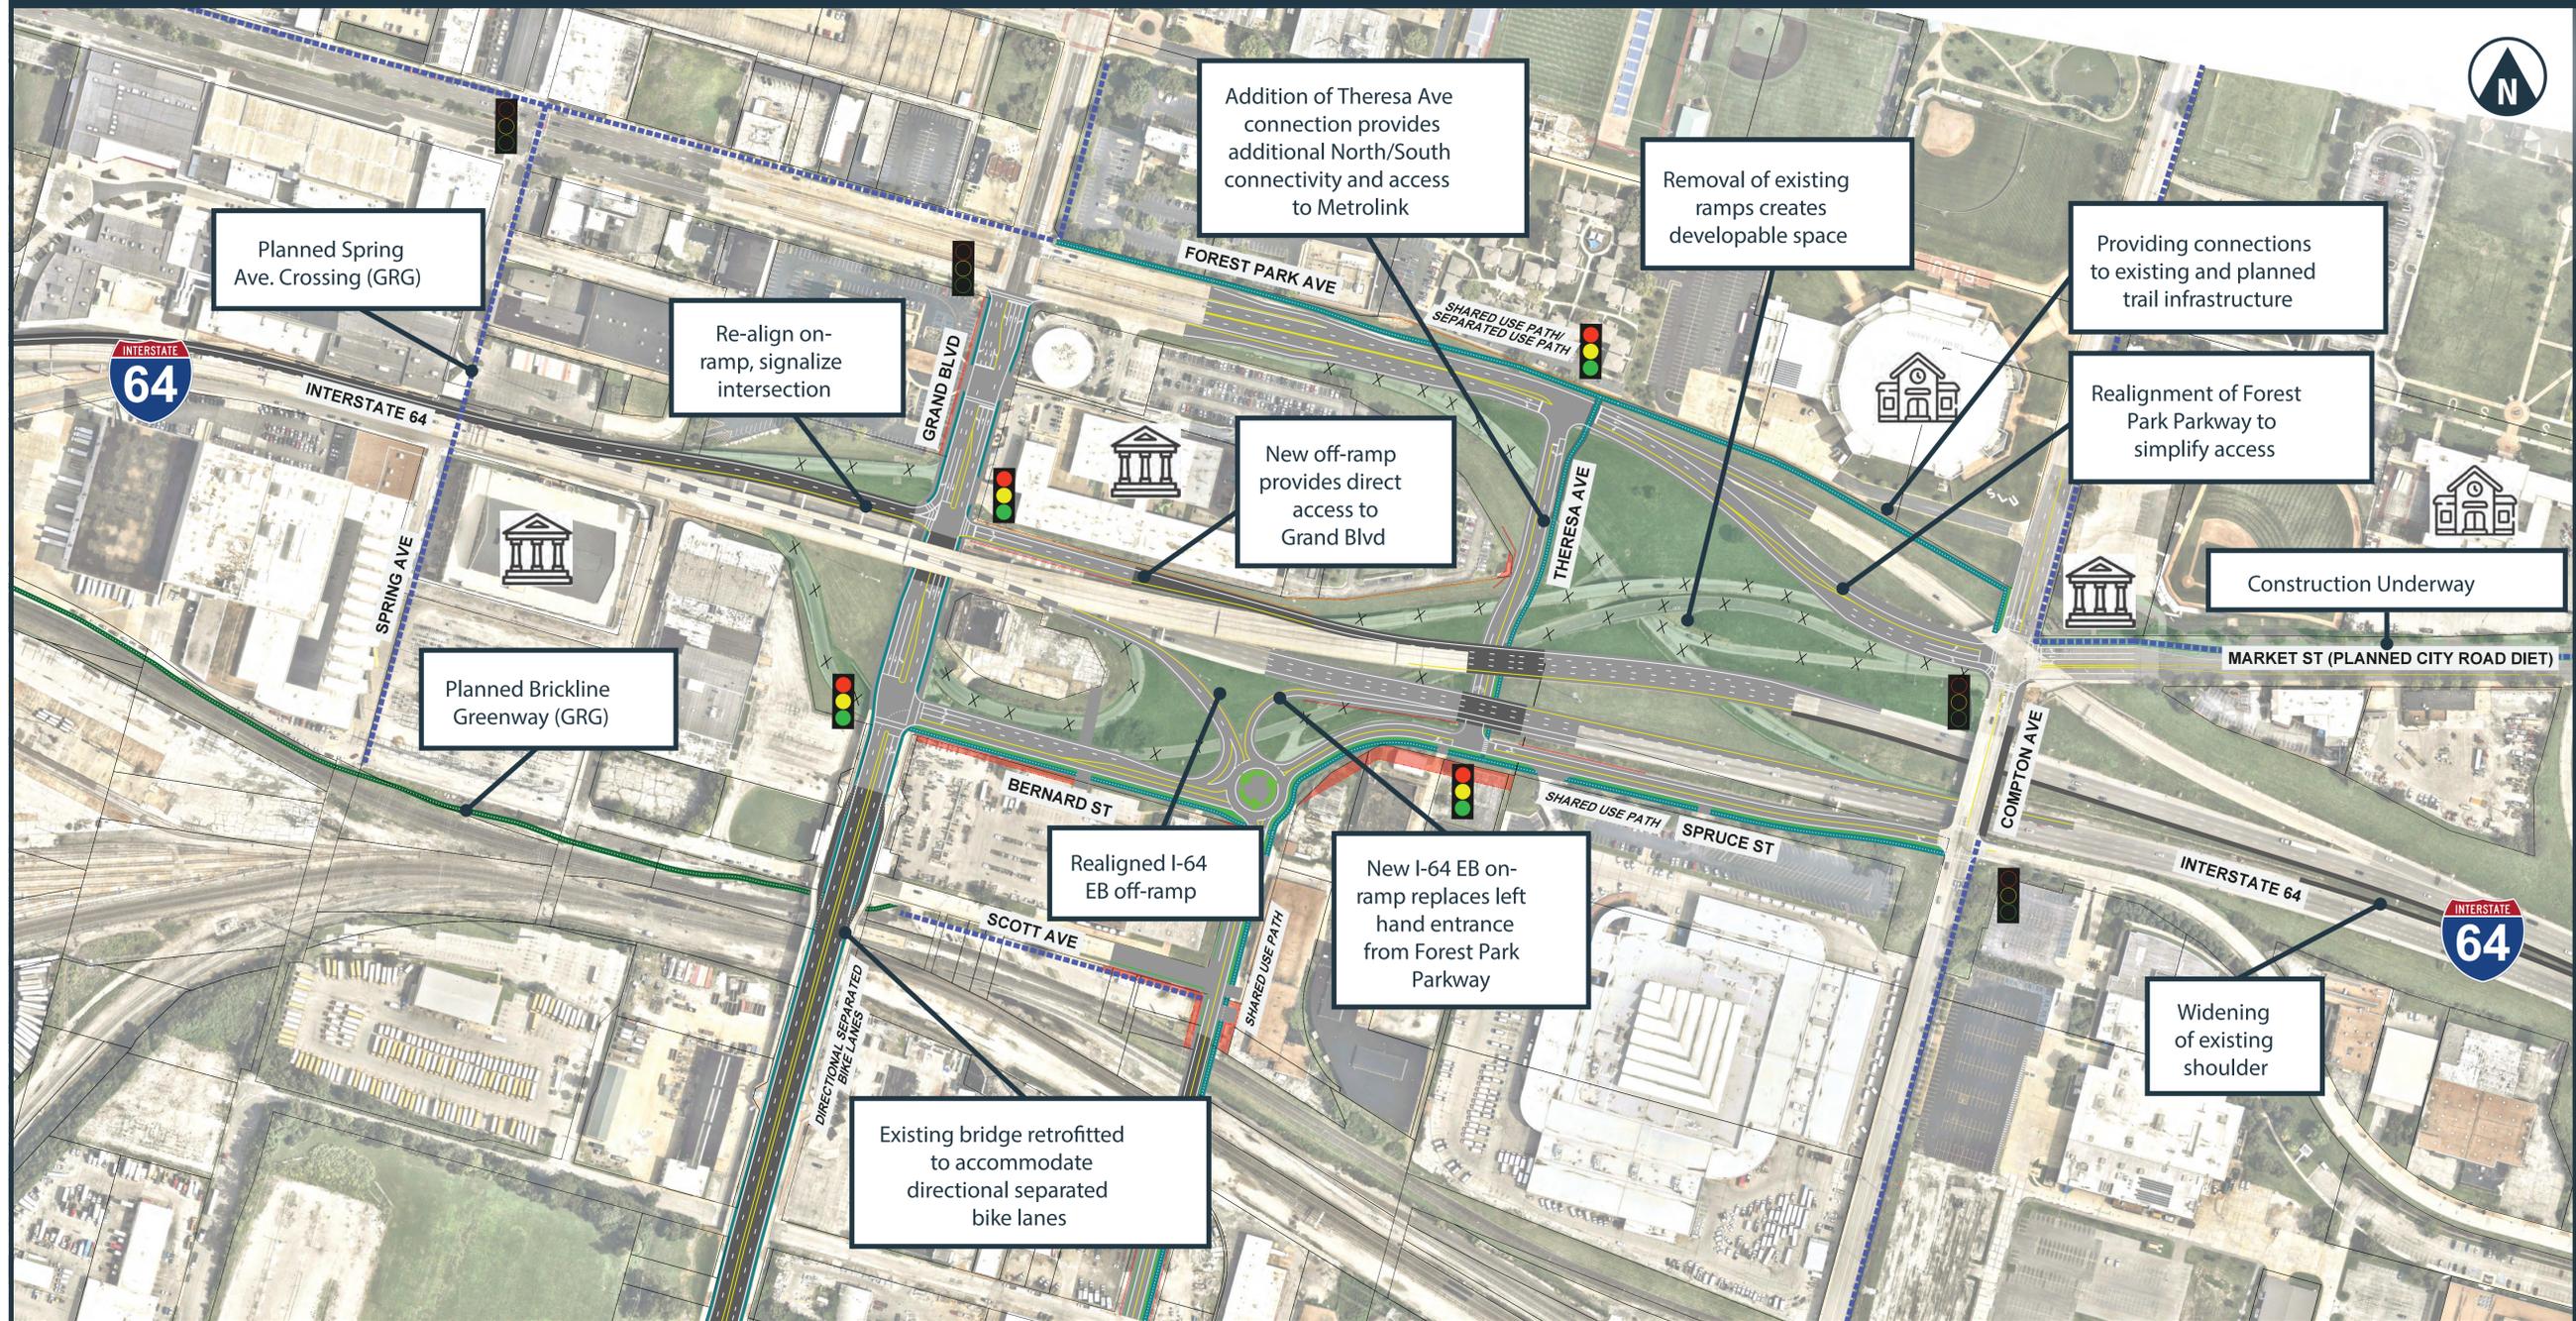

FOR PLANNING USE ONLY: The alternatives presented are conceptual in nature and are subject to change based on additional data collection, further analysis, and future phases of design. All drawings are for evaluation of opportunities and feasibility. The Missouri Department of Transportation and our partners have not yet committed to implementing any of the elements shown.