

LEGEND


- ROADWAY RECONSTRUCTION
- BRIDGE REPLACEMENT
- RAMP RECONSTRUCTION
- PAVEMENT REMOVAL
- NEW SHARED USE PATH / SIDEWALK

BENEFITS

- Crashes tend to be less damaging
- Traffic flows more effortlessly across the bridge
- More opportunity to keep parts of the bridge open during construction
- Improves safety by removing the northbound I-55 off-ramp from Idaho Avenue
- Anticipated maintenance is less
- Very short crossing distances for bikes/peds - traffic approaching from only one direction

DRAWBACKS

- Less familiar for drivers
- No traffic control to stop traffic to give priority to bikes & pedestrians

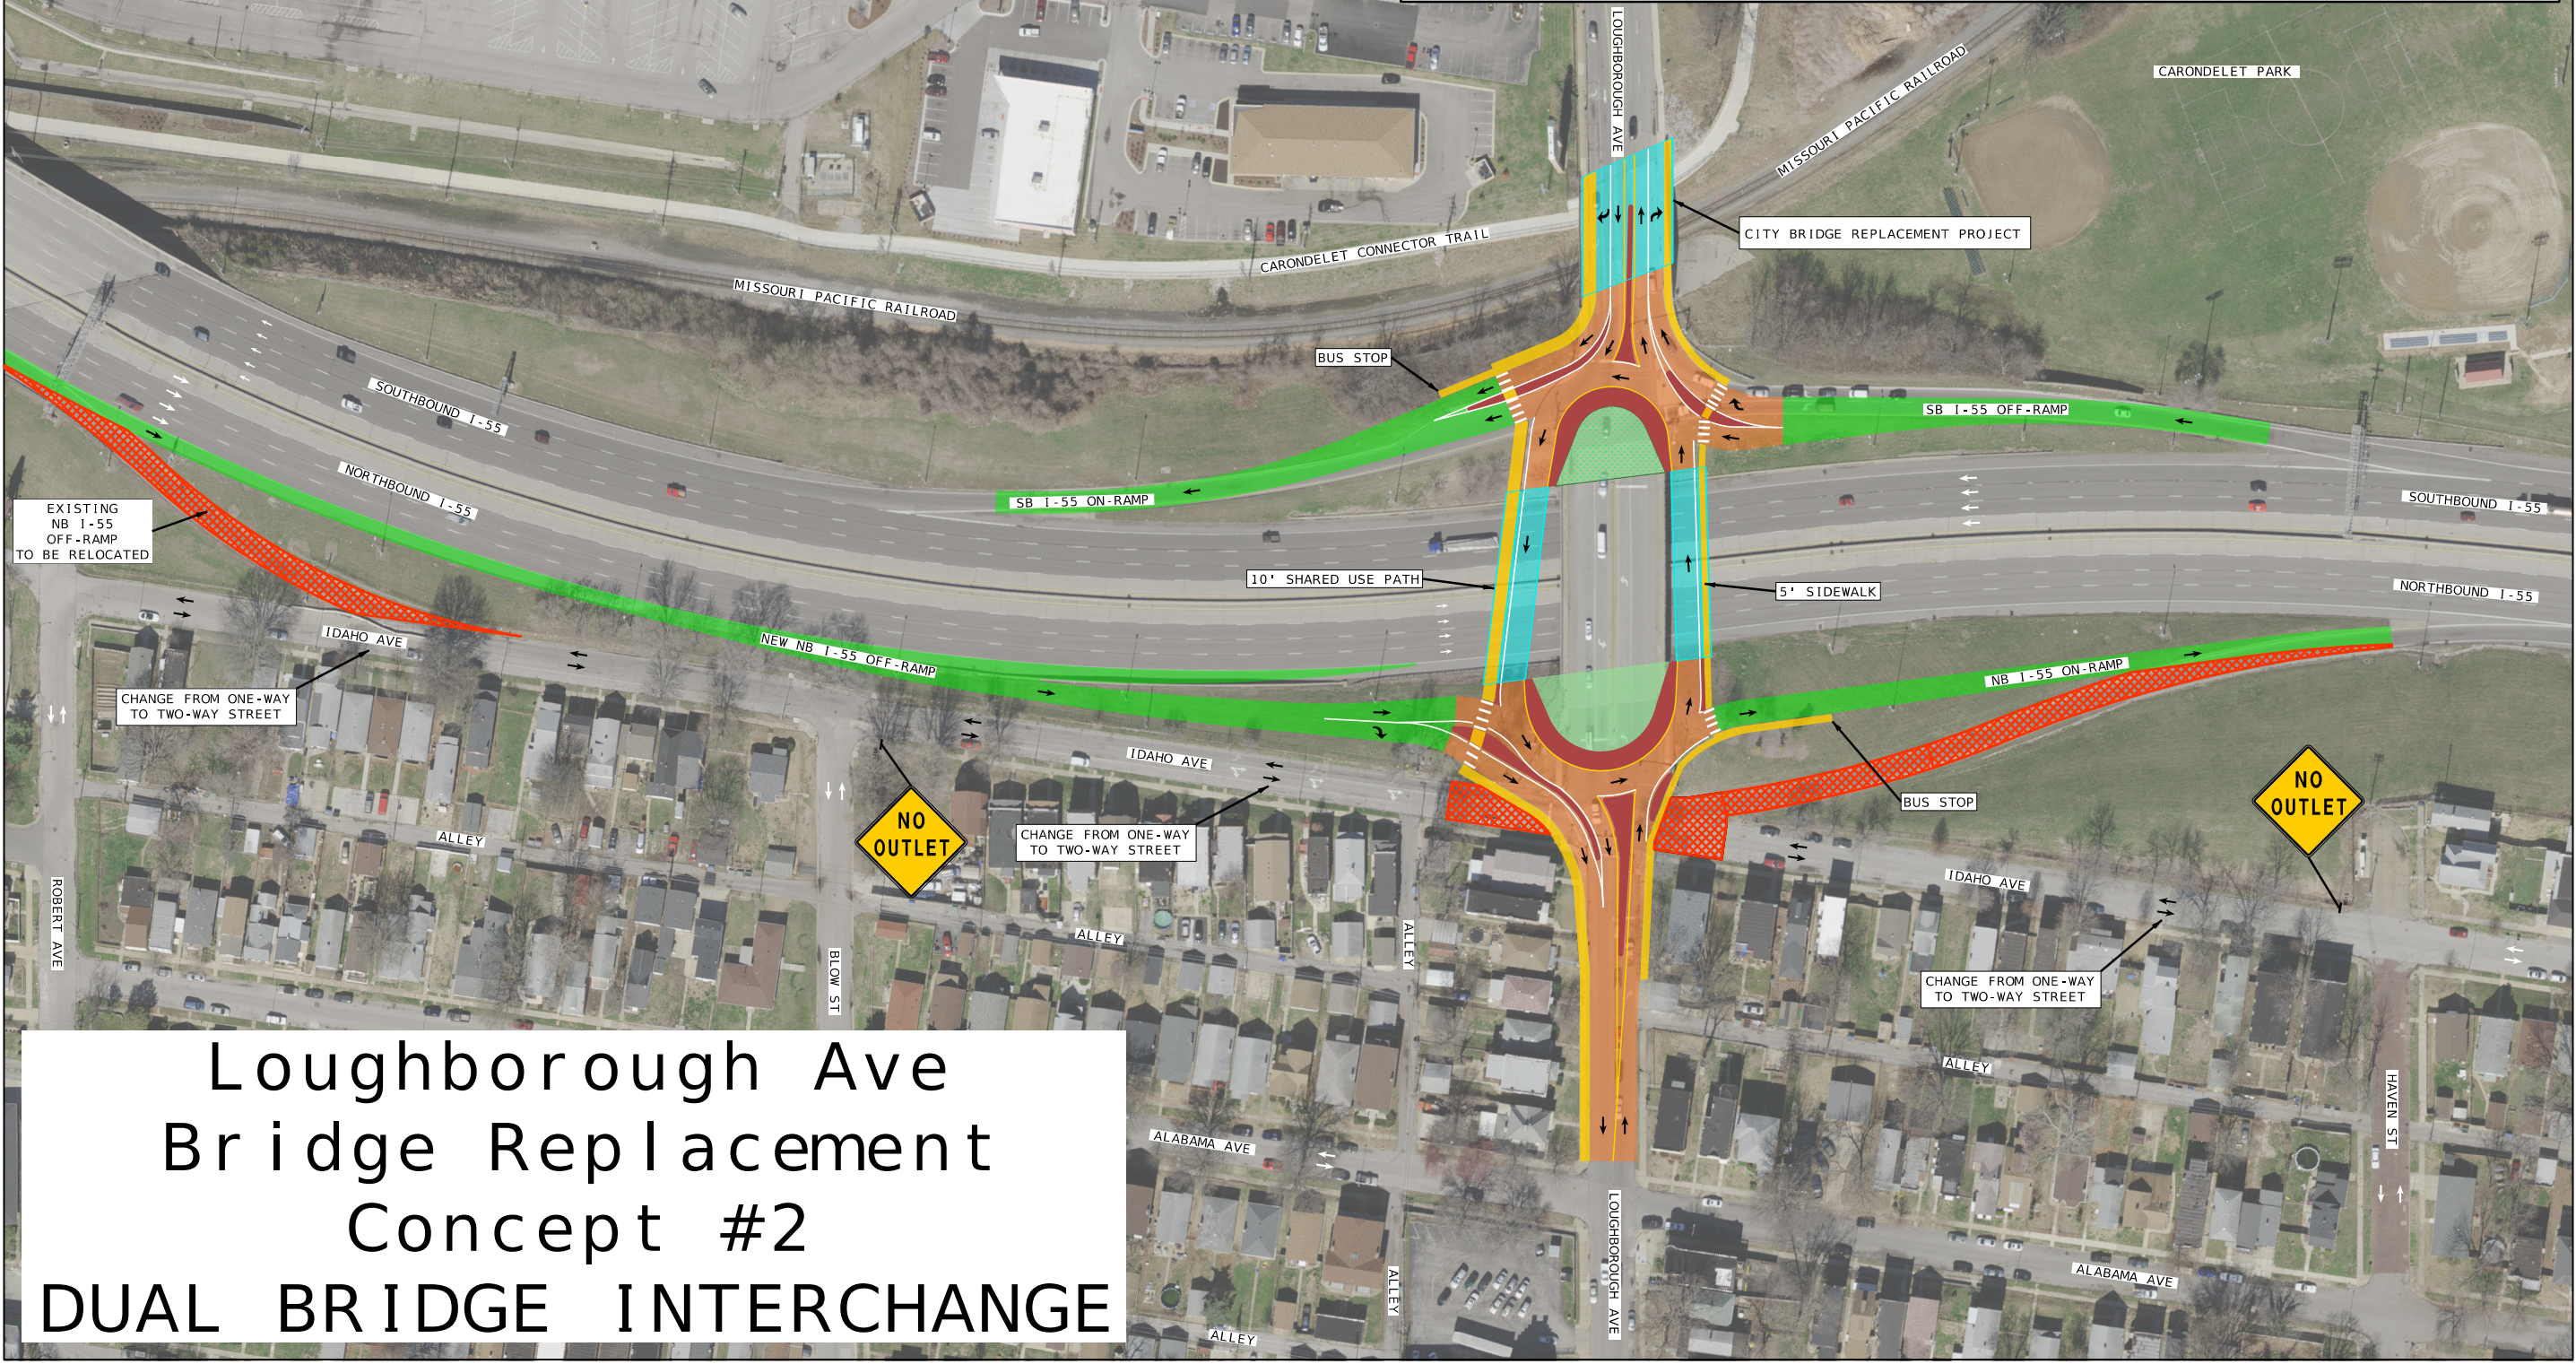

Loughborough Ave
Bridge Replacement
Concept #2
DUAL BRIDGE INTERCHANGE