
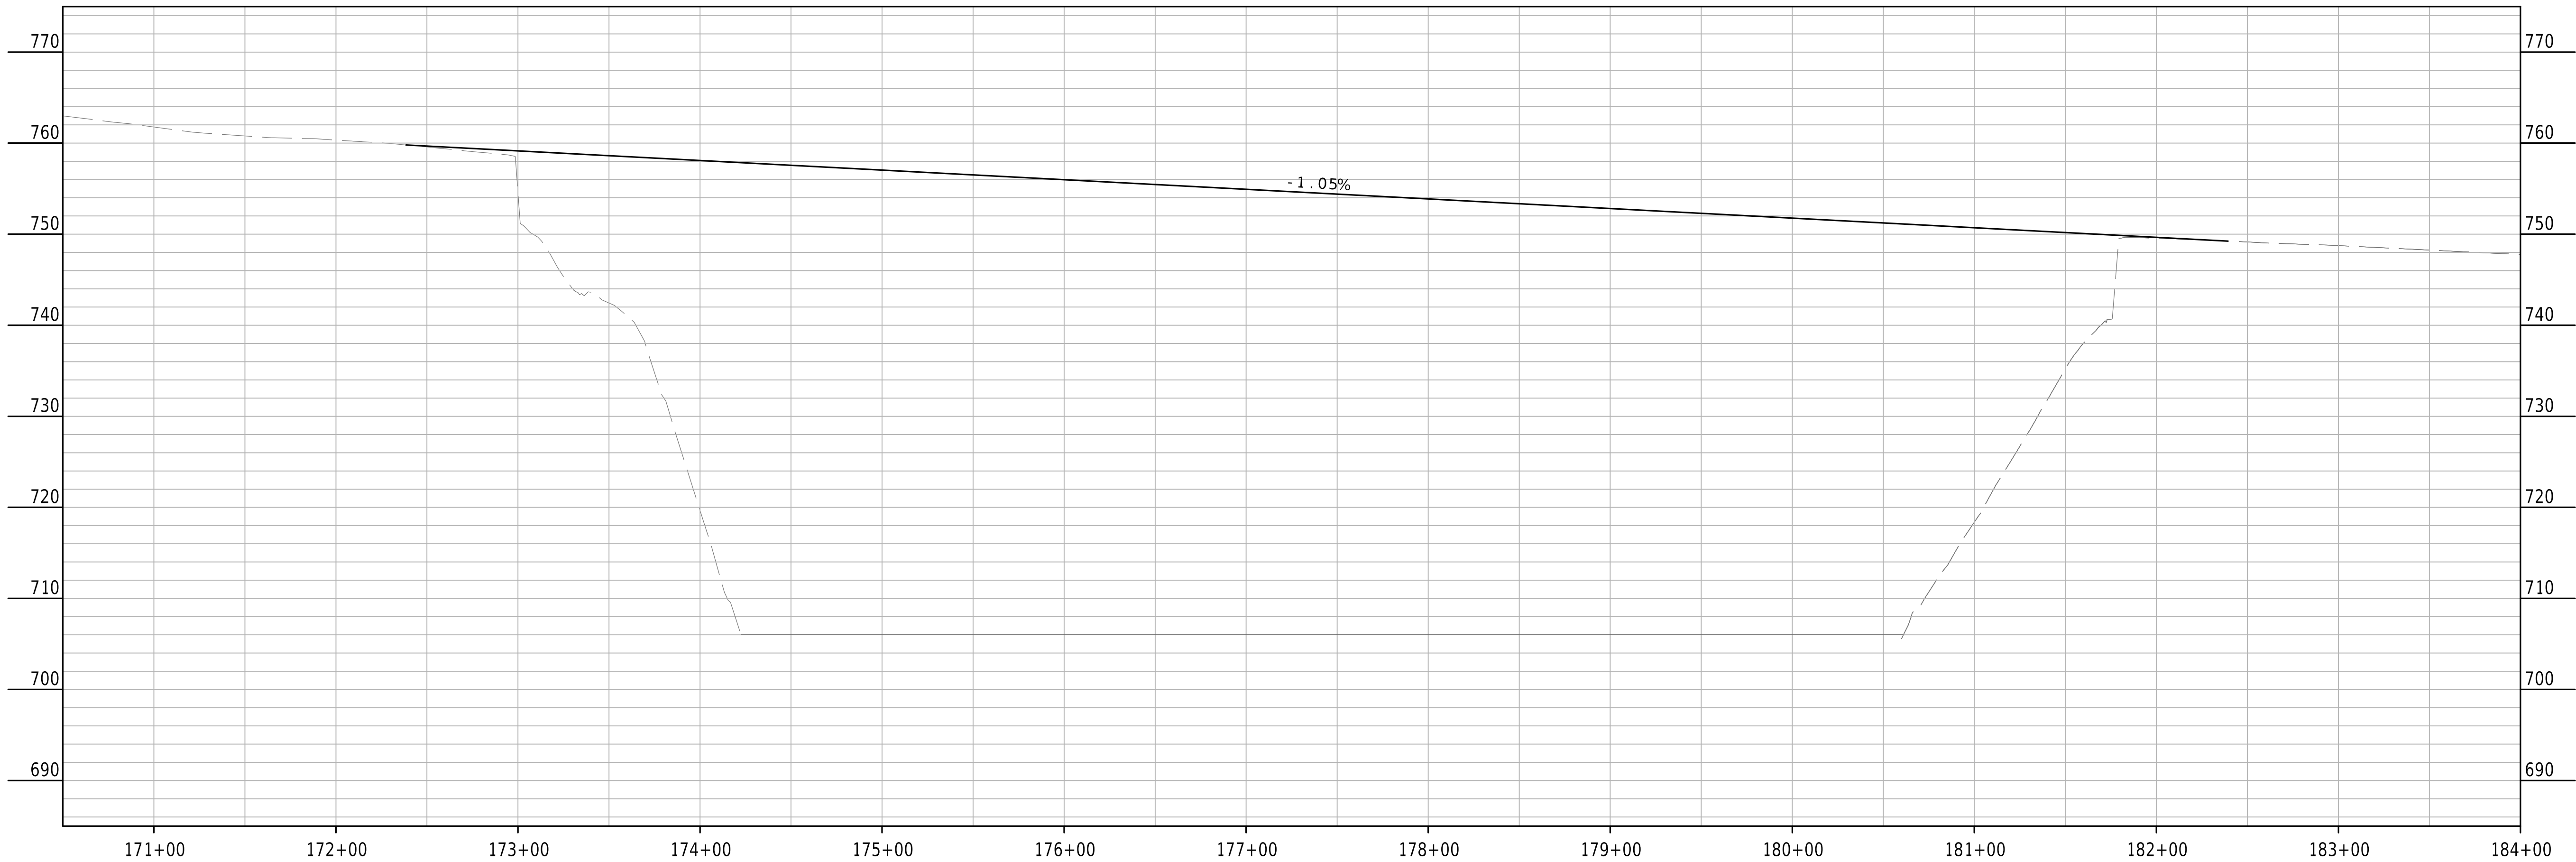


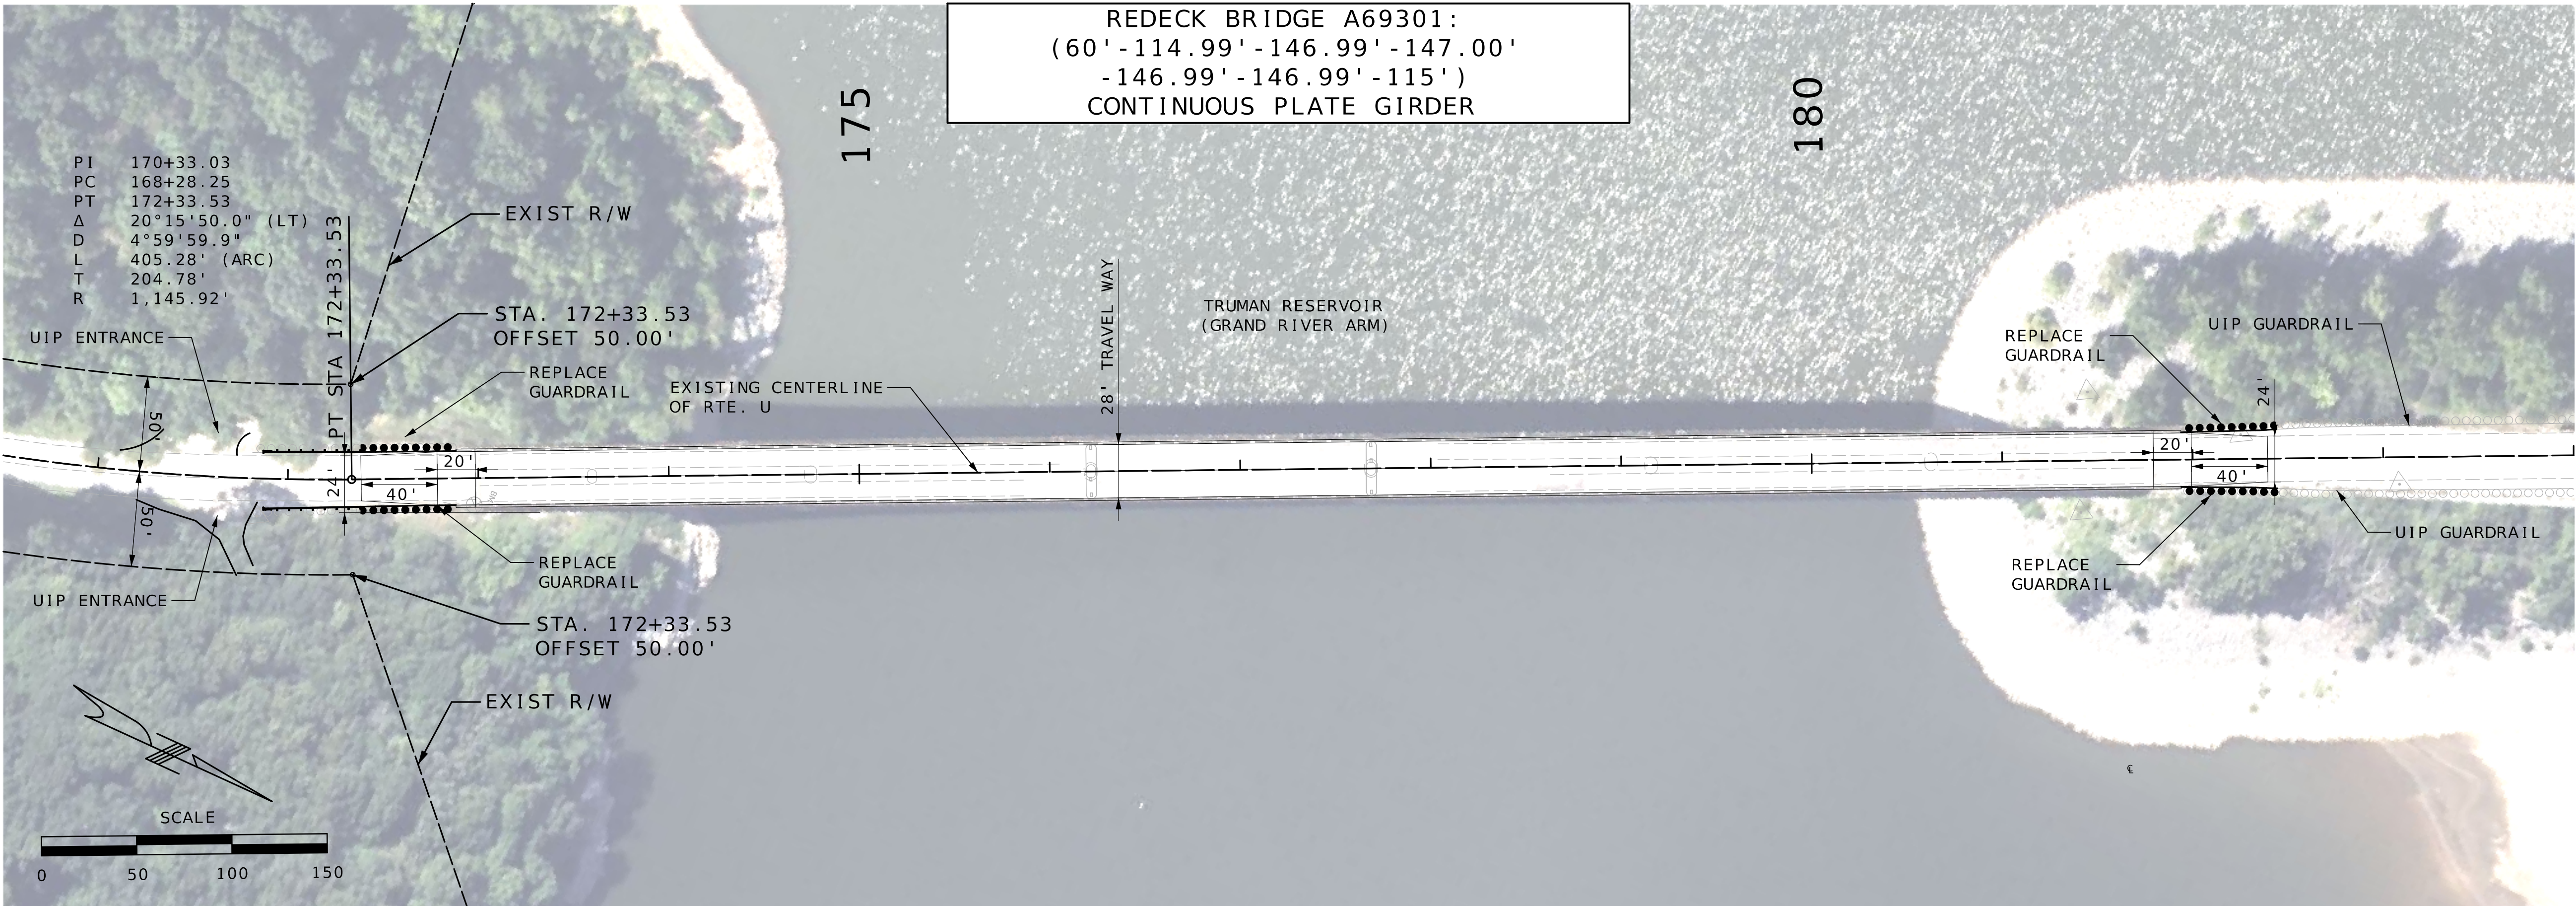

Preliminary
Plans -
NOT FOR
CONSTRUCTION

DATE PREPARED
6/16/2025

ROUTE
U

STATE
MO

DISTRICT
SW

SHEET NO.
3

COUNTY
HENRY

JOB NO.
J7P3485

CONTRACT ID.

PROJECT NO.
J7P3485

BRIDGE NO.
A69301

DATE	DESCRIPTION

MISSOURI HIGHWAYS AND TRANSPORTATION
COMMISSION

105 WEST CAPITOL
JEFFERSON CITY, MO 65102
1-888-ASK-MODOT (1-888-275-6636)

Bartlett & West

601 MONROE ST. SUITE 201 - JEFFERSON CITY, MO 65101
PHONE 572-634-3161
CERTIFICATE OF AUTHORITY NO. 000167 - ENGINEERING
WWW.BARTLETTWEST.COM