


SECTION ON CURVE

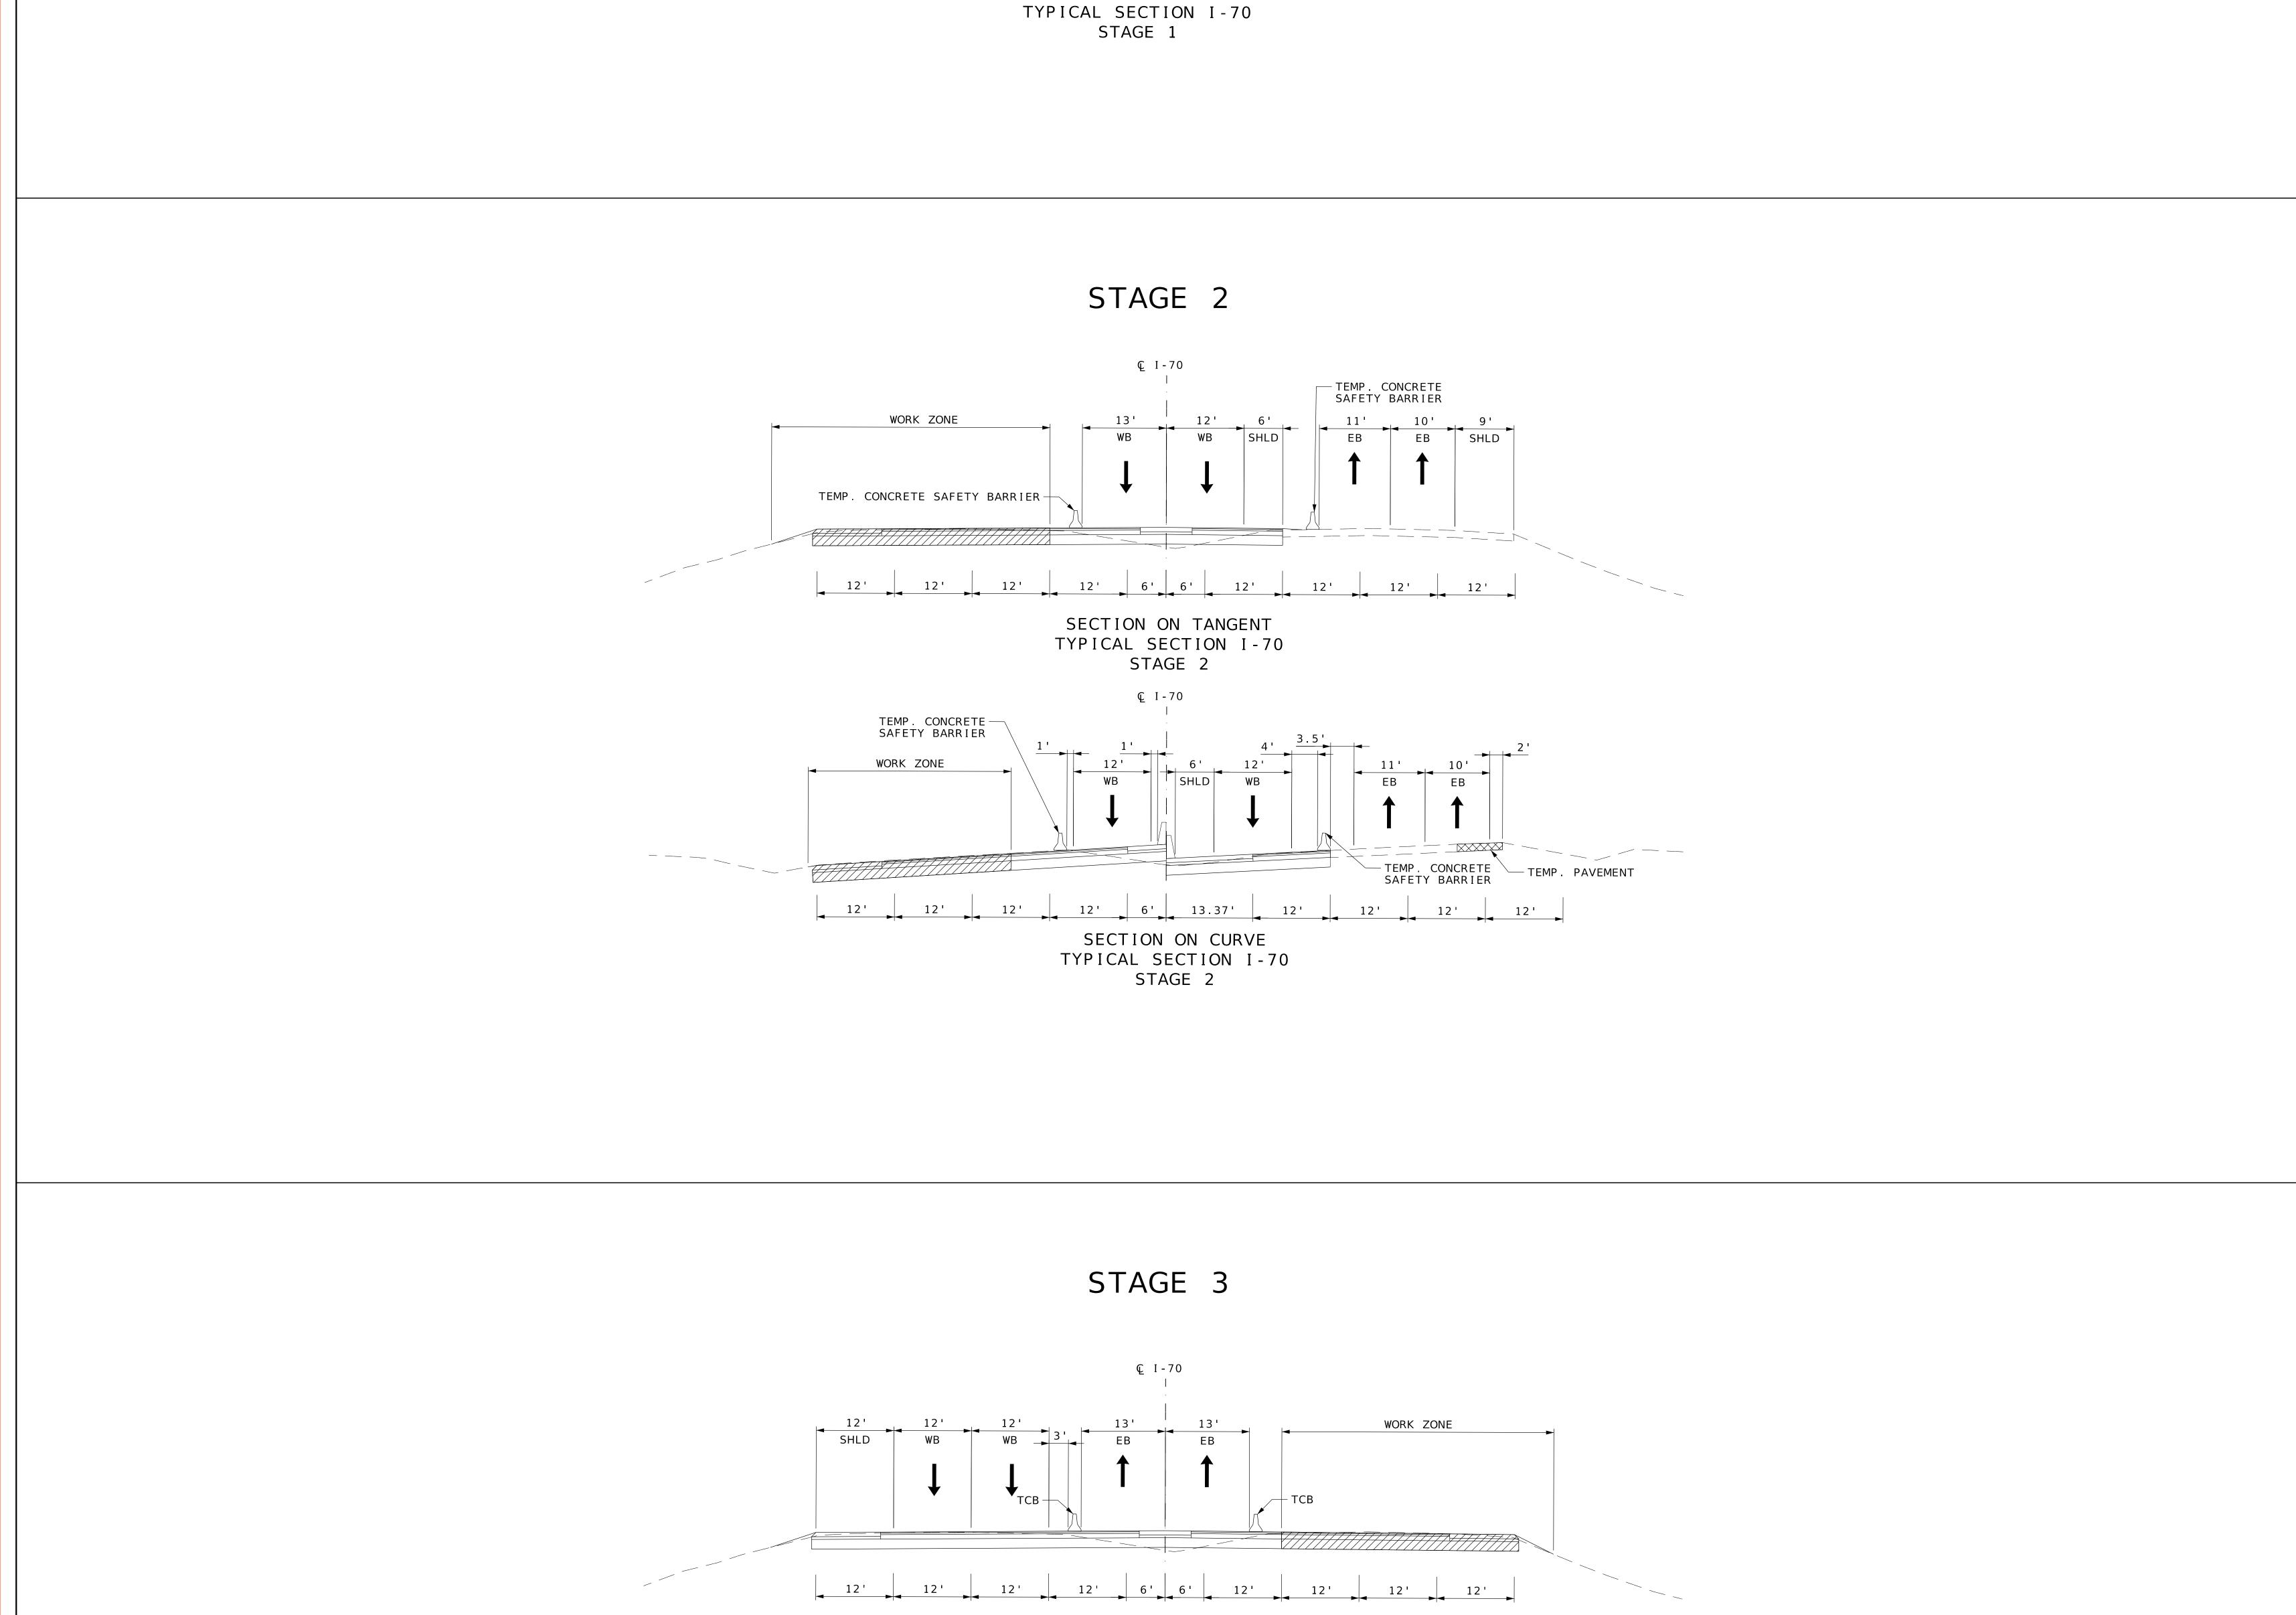

SECTION ON TANGENT TYPICAL SECTION I-70 STAGE 3

Ç[I-70

