




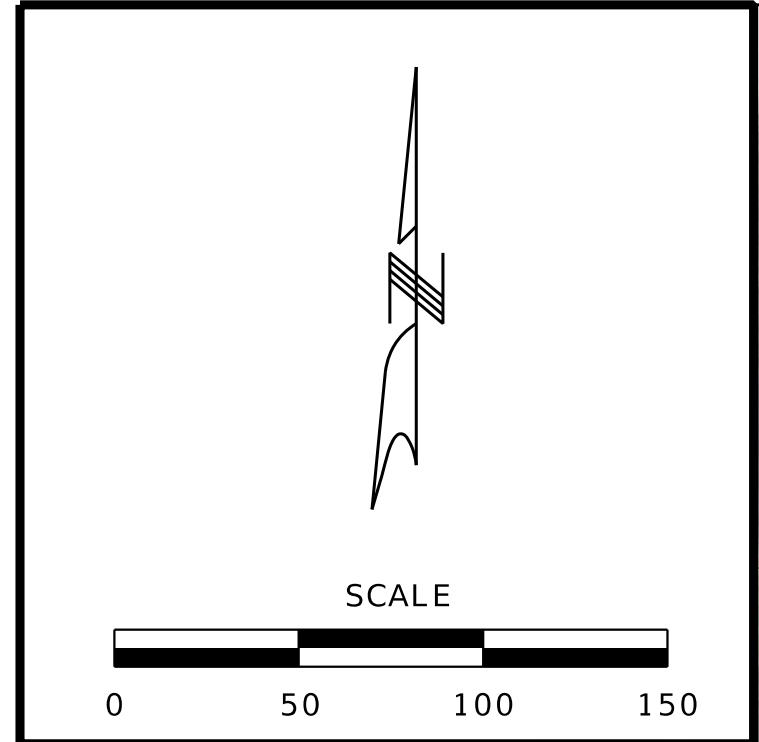

MATCHLINE
SEE BOARD #2

 

MATCHLINE

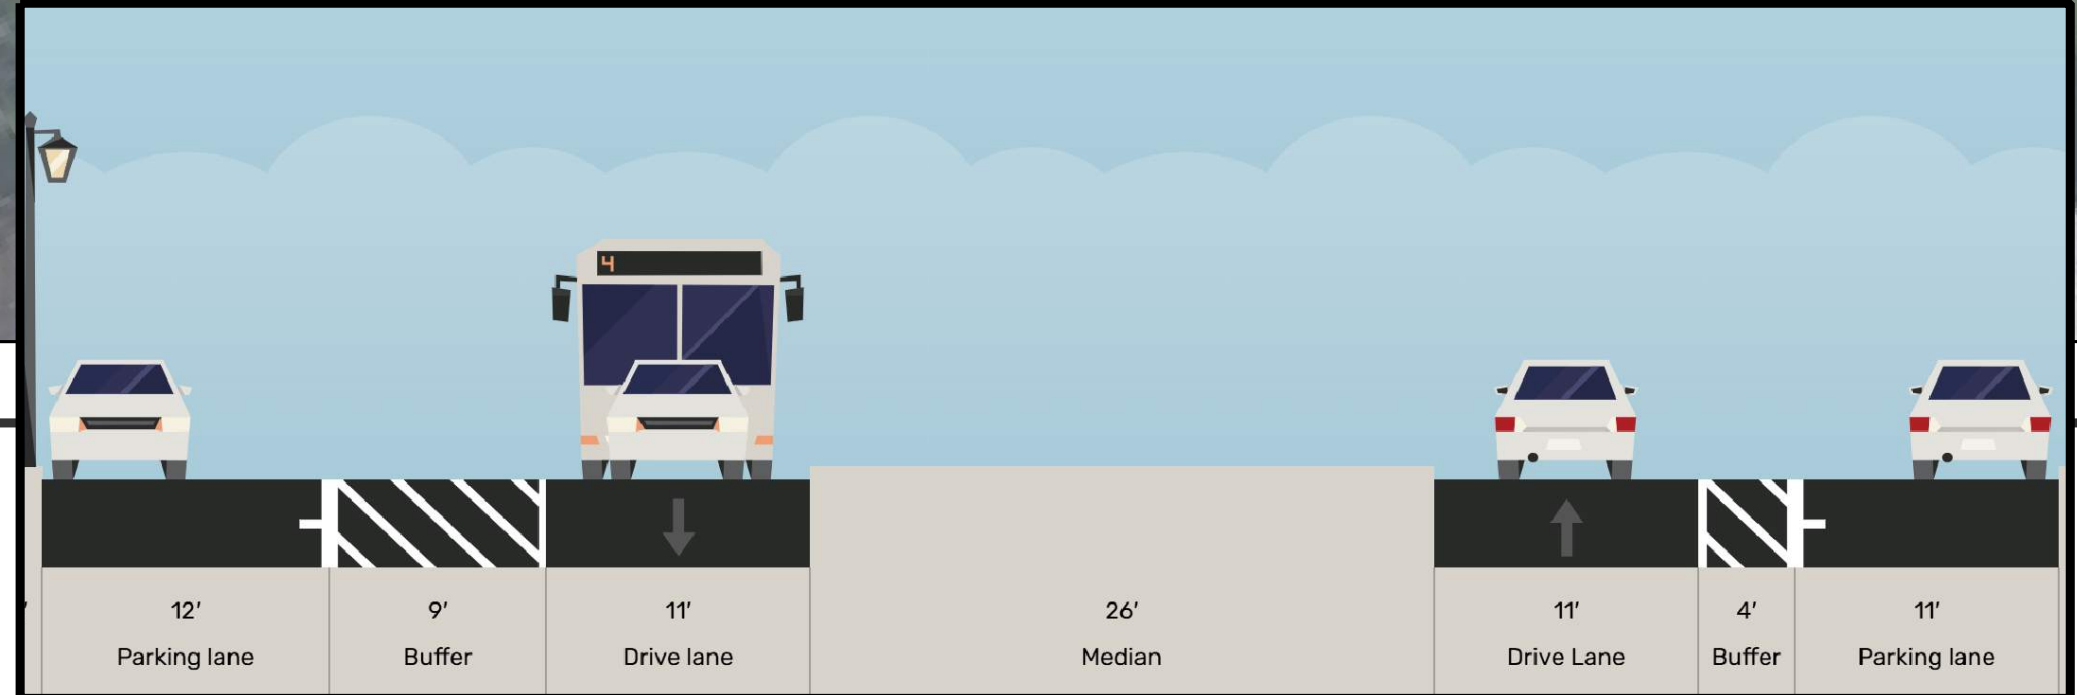

LEGEND

EXISTING PROPERTY LINE

REMOVAL

PROPOSED CONCRETE ISLAND


PROPOSED CURB AND GUTTER

PROPOSED RESURFACING


PROPOSED SIDEWALK

EXISTING BUS STOP

PEDESTRIAN BEACON

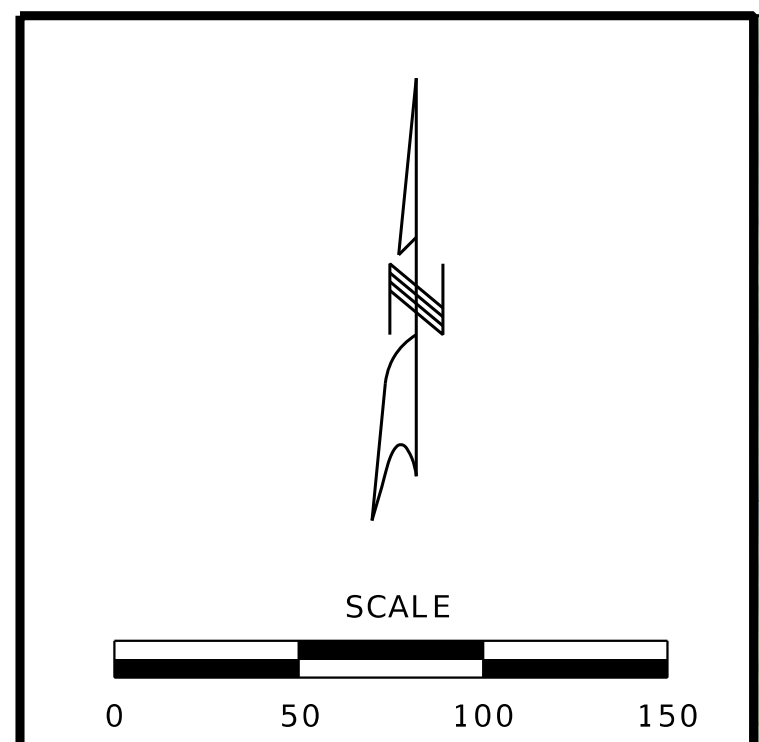

MATCHLINE

 

MATCHLINE
SEE BOARD #4

