



MATCHLINE  
SEE BOARD #1

 



MATCHLINE

NOTE:  
AERIAL DOES NOT REFLECT IMPROVEMENTS  
BY OTHERS ON UNION BLVD.

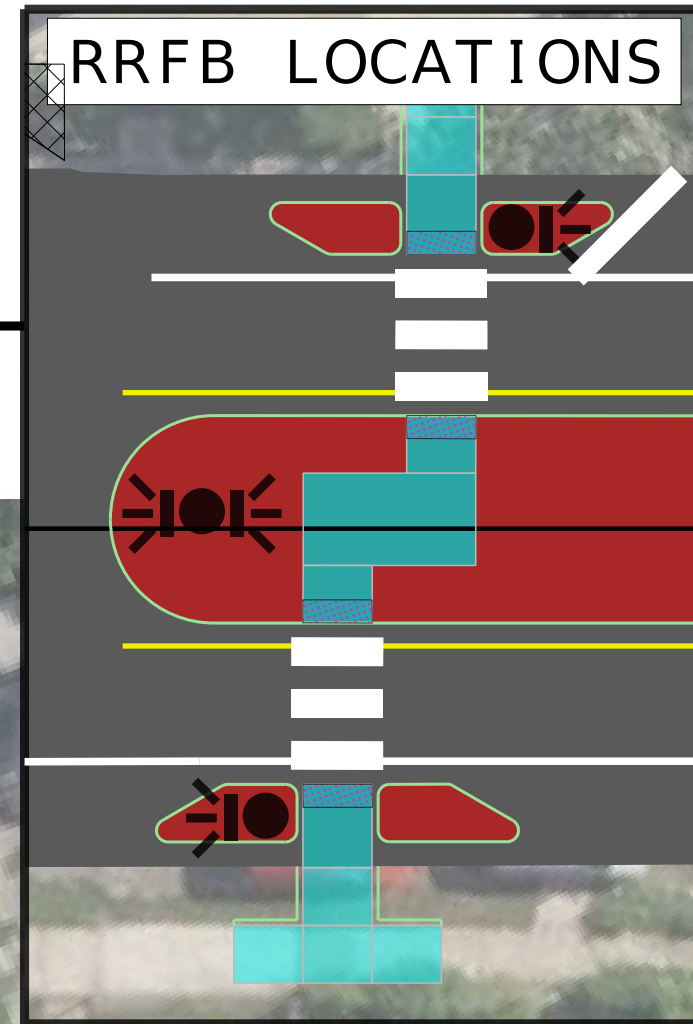


LEGEND

- EXISTING PROPERTY LINE
- REMOVAL
- PROPOSED CONCRETE ISLAND
- PROPOSED CURB AND GUTTER
- PROPOSED RESURFACING
- PROPOSED SIDEWALK
- EXISTING BUS STOP
- PEDESTRIAN BEACON

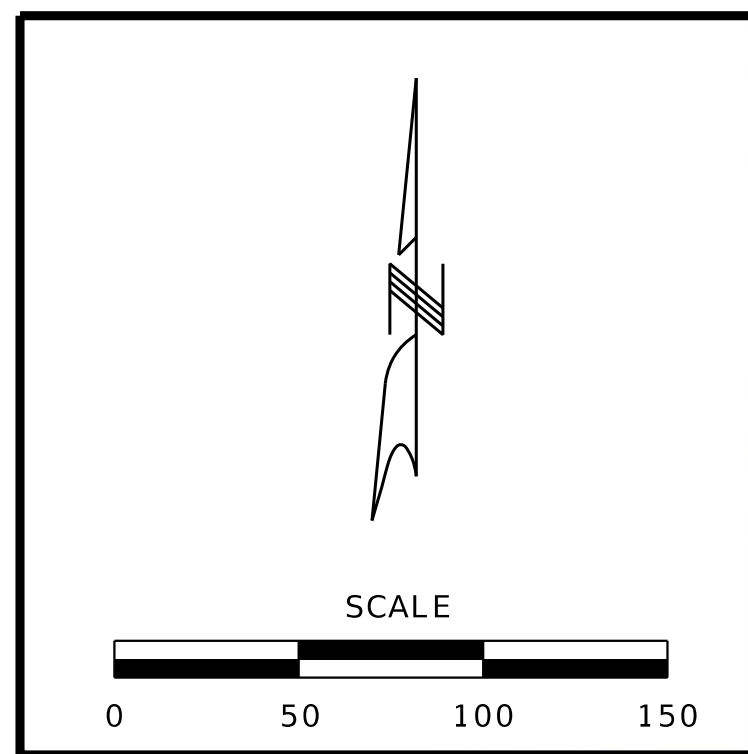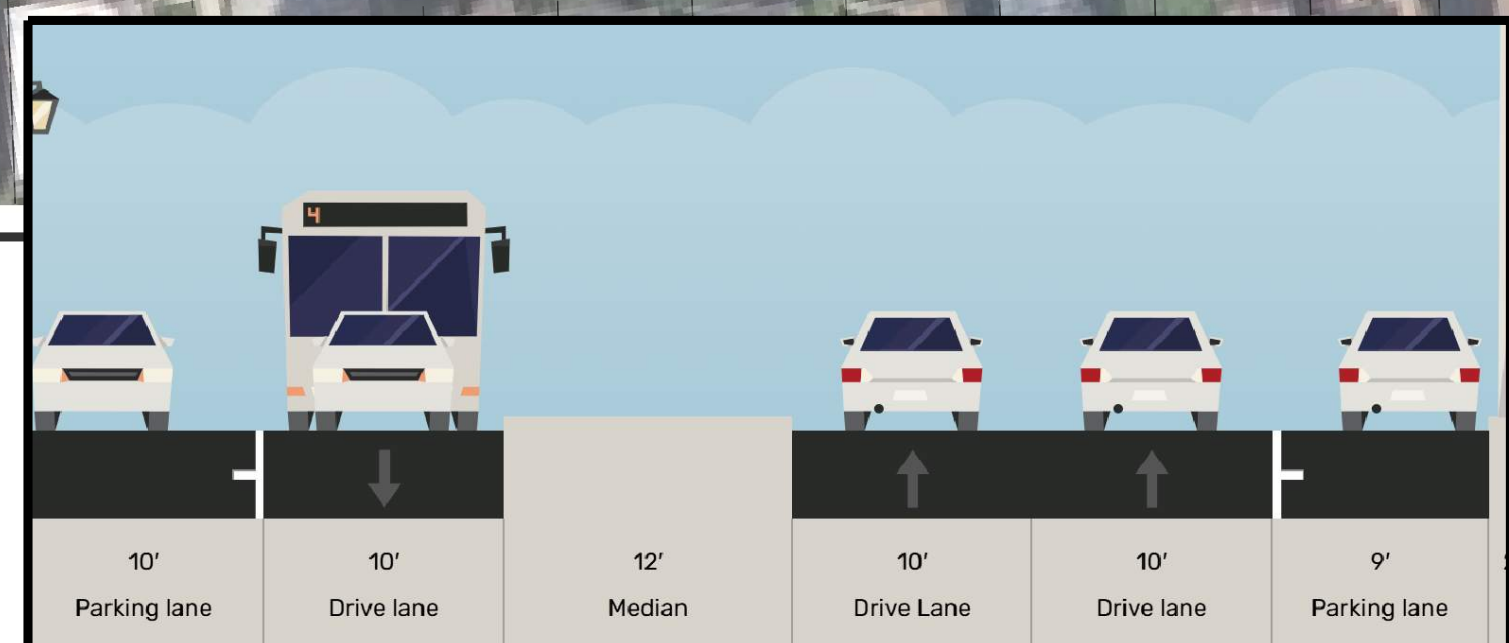


MATCHLINE  
SEE BOARD #1

 

MATCHLINE  
SEE BOARD #3

- 1 - NEW PEDESTRIAN CROSSING
- 2 - RELOCATE EXISTING PEDESTRIAN CROSSING FURTHER FROM INTERSECTION
- 3 - UPDATED EXISTING PEDESTRIAN CROSSING WITH NEW REFUGE ISLANDS

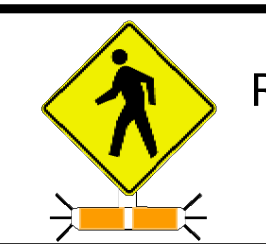

RRFB = RAPID FLASHING PEDESTRIAN BEACON

