

PRELIMINARY
PLANS
NOT FOR
CONSTRUCTION

DATE PREPARED 4/8/2025	
ROUTE 1435	STATE MO
DISTRICT KC	SHEET NO. 1
COUNTY PLATTE	
JOB NO. J4S3489	
CONTRACT ID.	
PROJECT NO.	
BRIDGE NO. A9700	

DESCRIPTION	DATE

MISSOURI HIGHWAYS AND TRANSPORTATION
COMMISSION

105 WEST CAPITOL
JEFFERSON CITY, MO 65102
1-888-ASK-MODOT (1-888-275-6636)

1301 BURLINGTON STREET, STE. 100
NORTH KANSAS CITY, MO 64116
PHONE: 816.361.1177
CERTIFICATE OF AUTHORITY NO. 001592

IF A SEAL IS PRESENT ON THIS SHEET IT HAS BEEN ELECTRONICALLY SEALED AND DATED.

PRELIMINARY
PLANS
NOT FOR
CONSTRUCTION

DATE PREPARED
4/8/2025

ROUTE 1435 STATE MO
DISTRICT KC SHEET NO. 2

COUNTY
PLATTE

JOB NO.
J4S3489

CONTRACT ID.

PROJECT NO.

BRIDGE NO.
A9700

DESCRIPTION


DATE

MISSOURI HIGHWAYS AND TRANSPORTATION
COMMISSION


MoDOT
105 WEST CAPITOL
JEFFERSON CITY, MO 65102
1-888-ASK-MODOT (1-888-275-6636)

olsson
1301 BURLINGTON STREET, STE. 100
NORTH KANSAS CITY, MO 64116
PHONE: 816.361.1177
CERTIFICATE OF AUTHORITY NO. 001592

IF A SEAL IS PRESENT ON THIS SHEET IT HAS BEEN ELECTRONICALLY SEALED AND DATED.


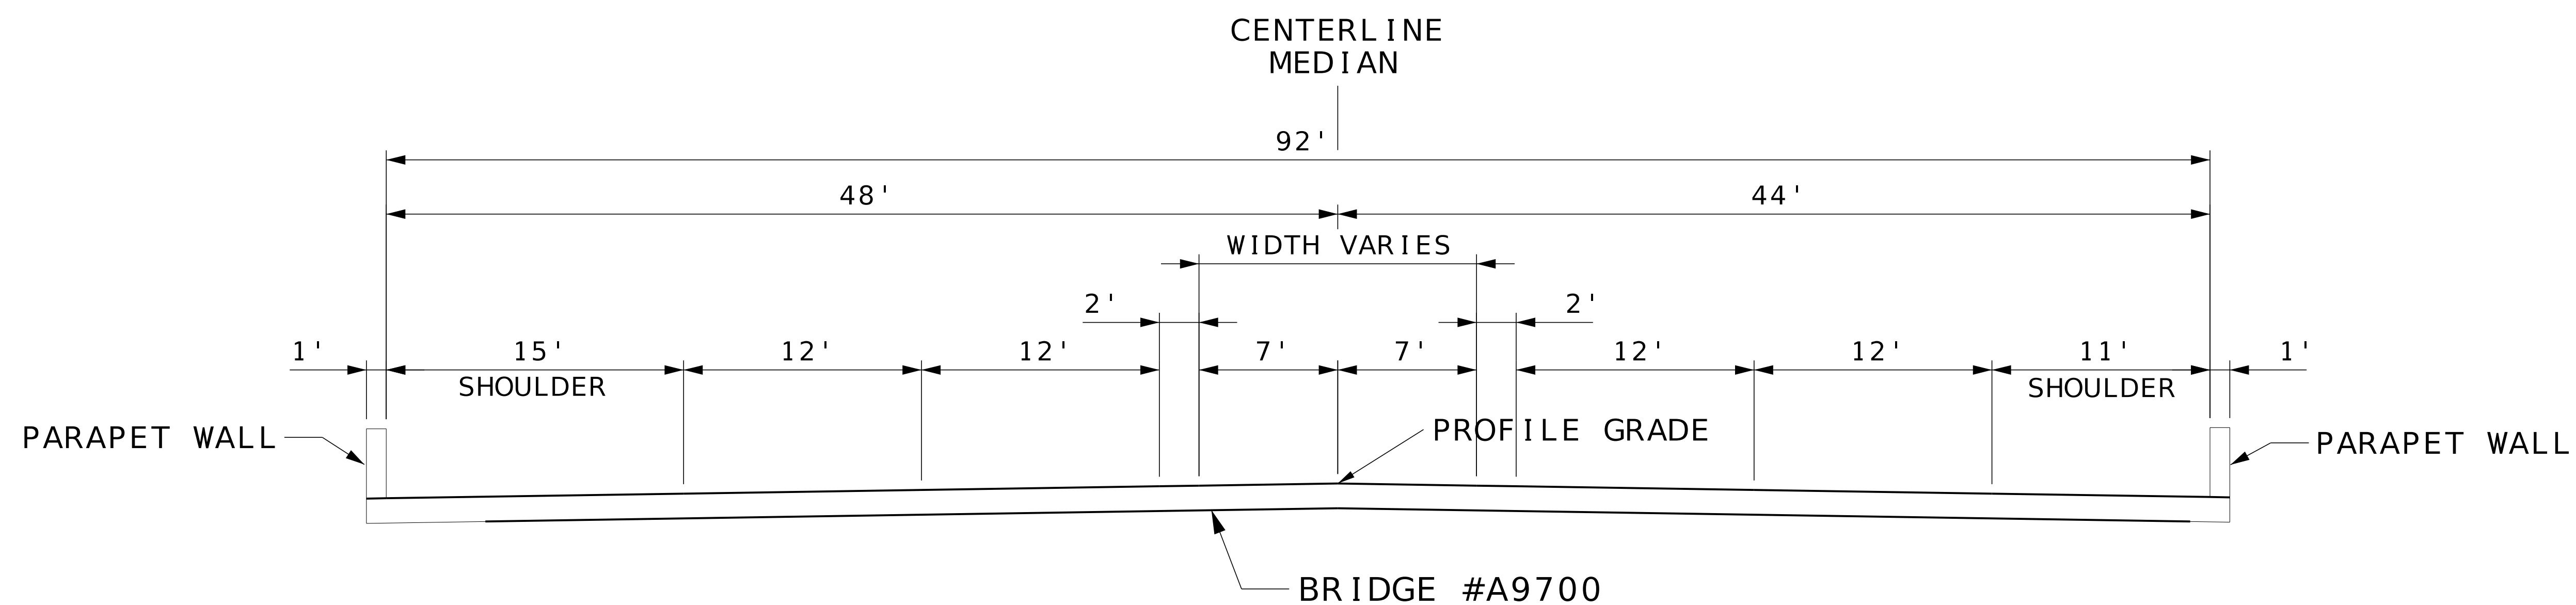


SECTION ON TANGENT
TYPICAL SECTION BRIDGE
STA. 633+53.35 TO STA. 636+46.45

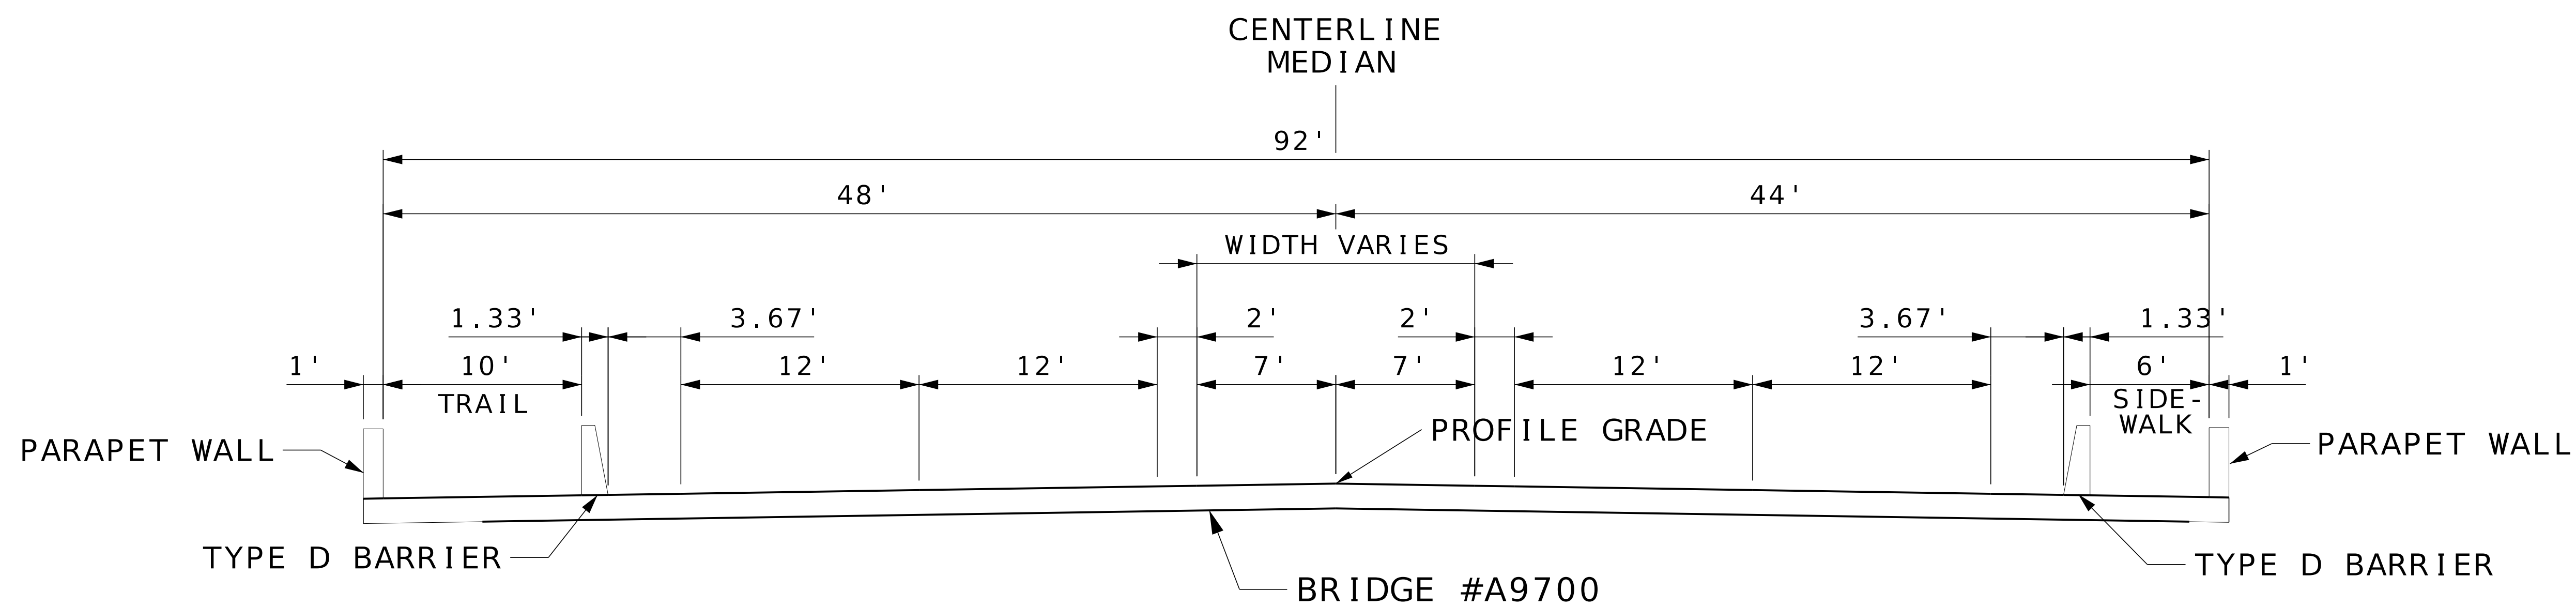

SECTION ON TANGENT
TYPICAL SECTION BRIDGE
FUTURE LAYOUT

NOT TO SCALE

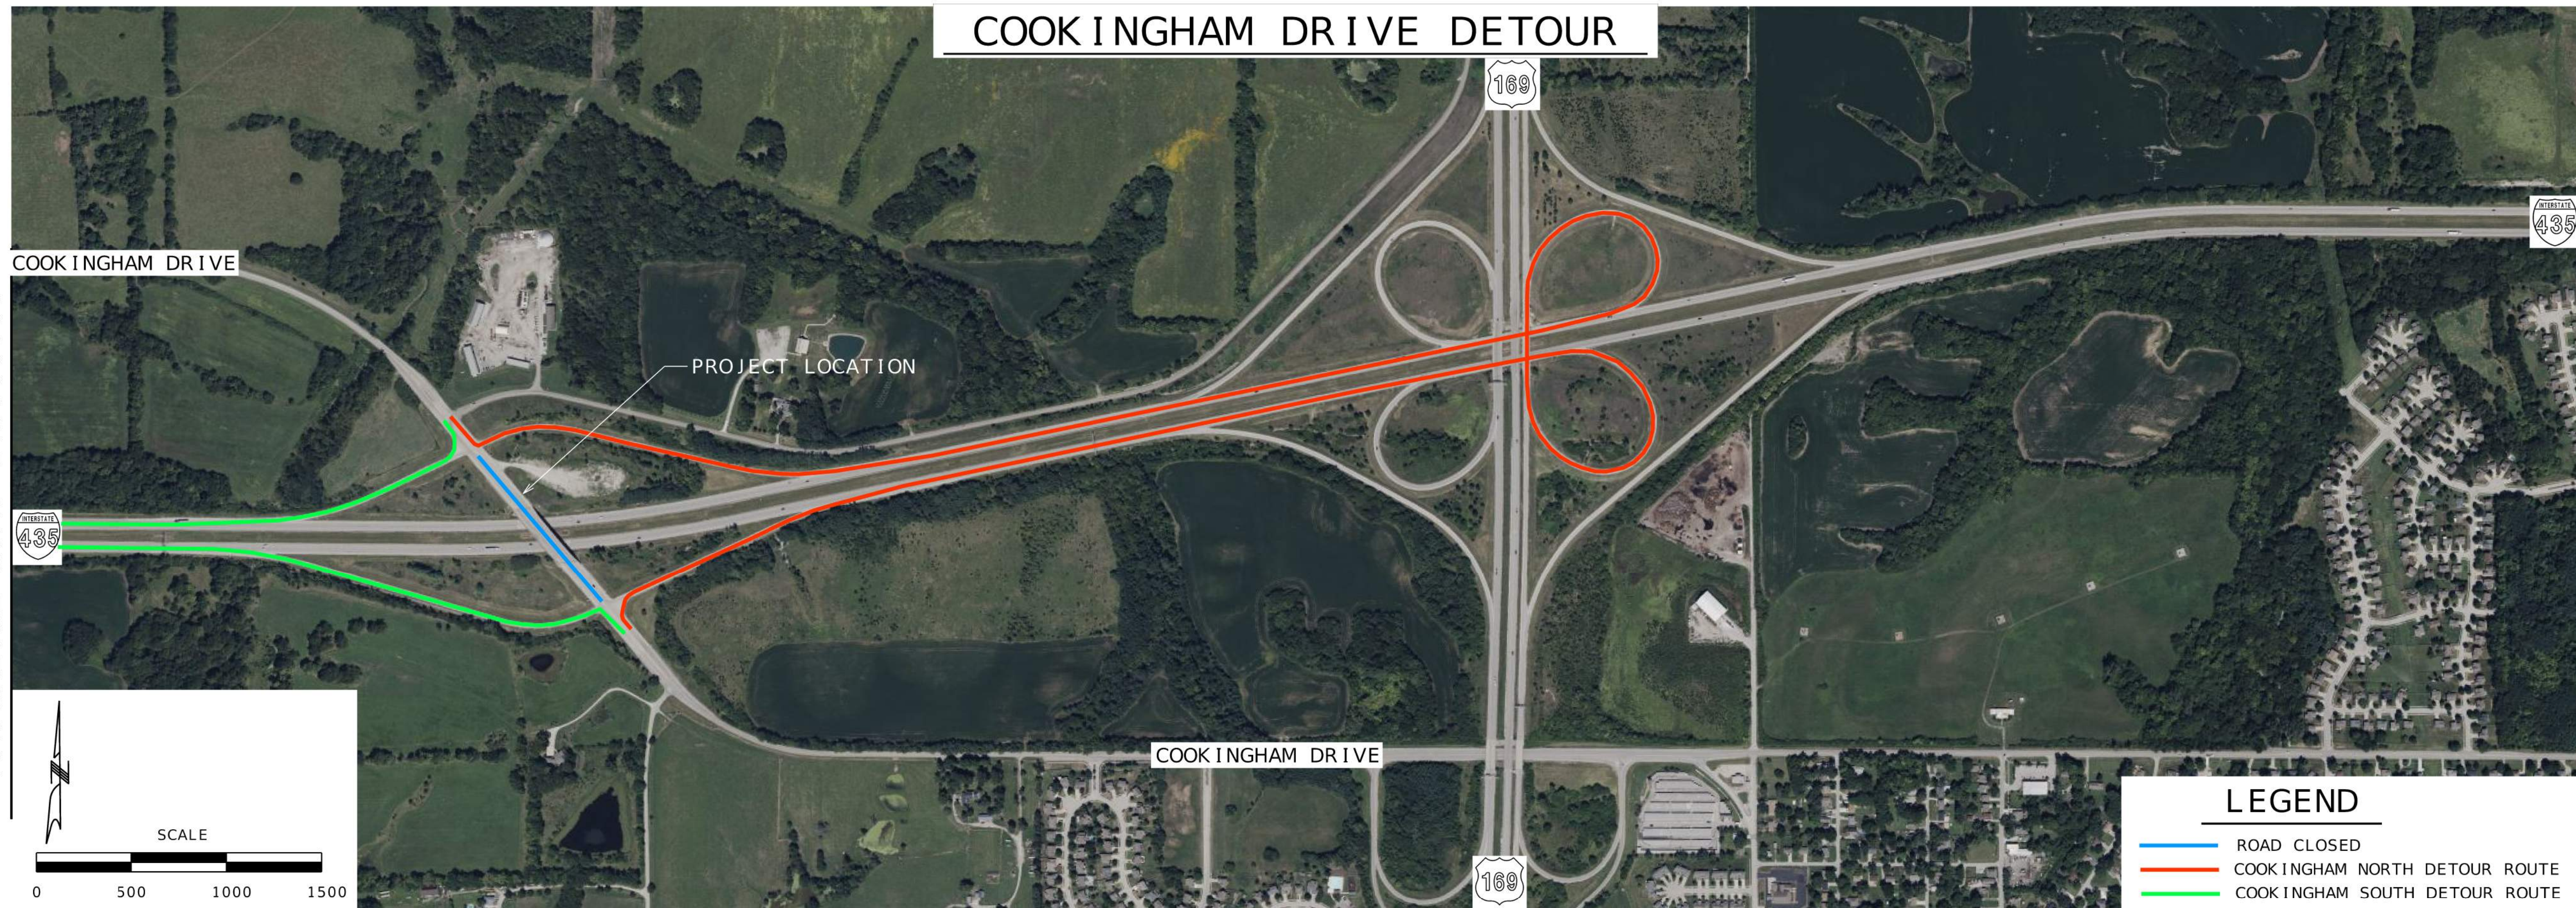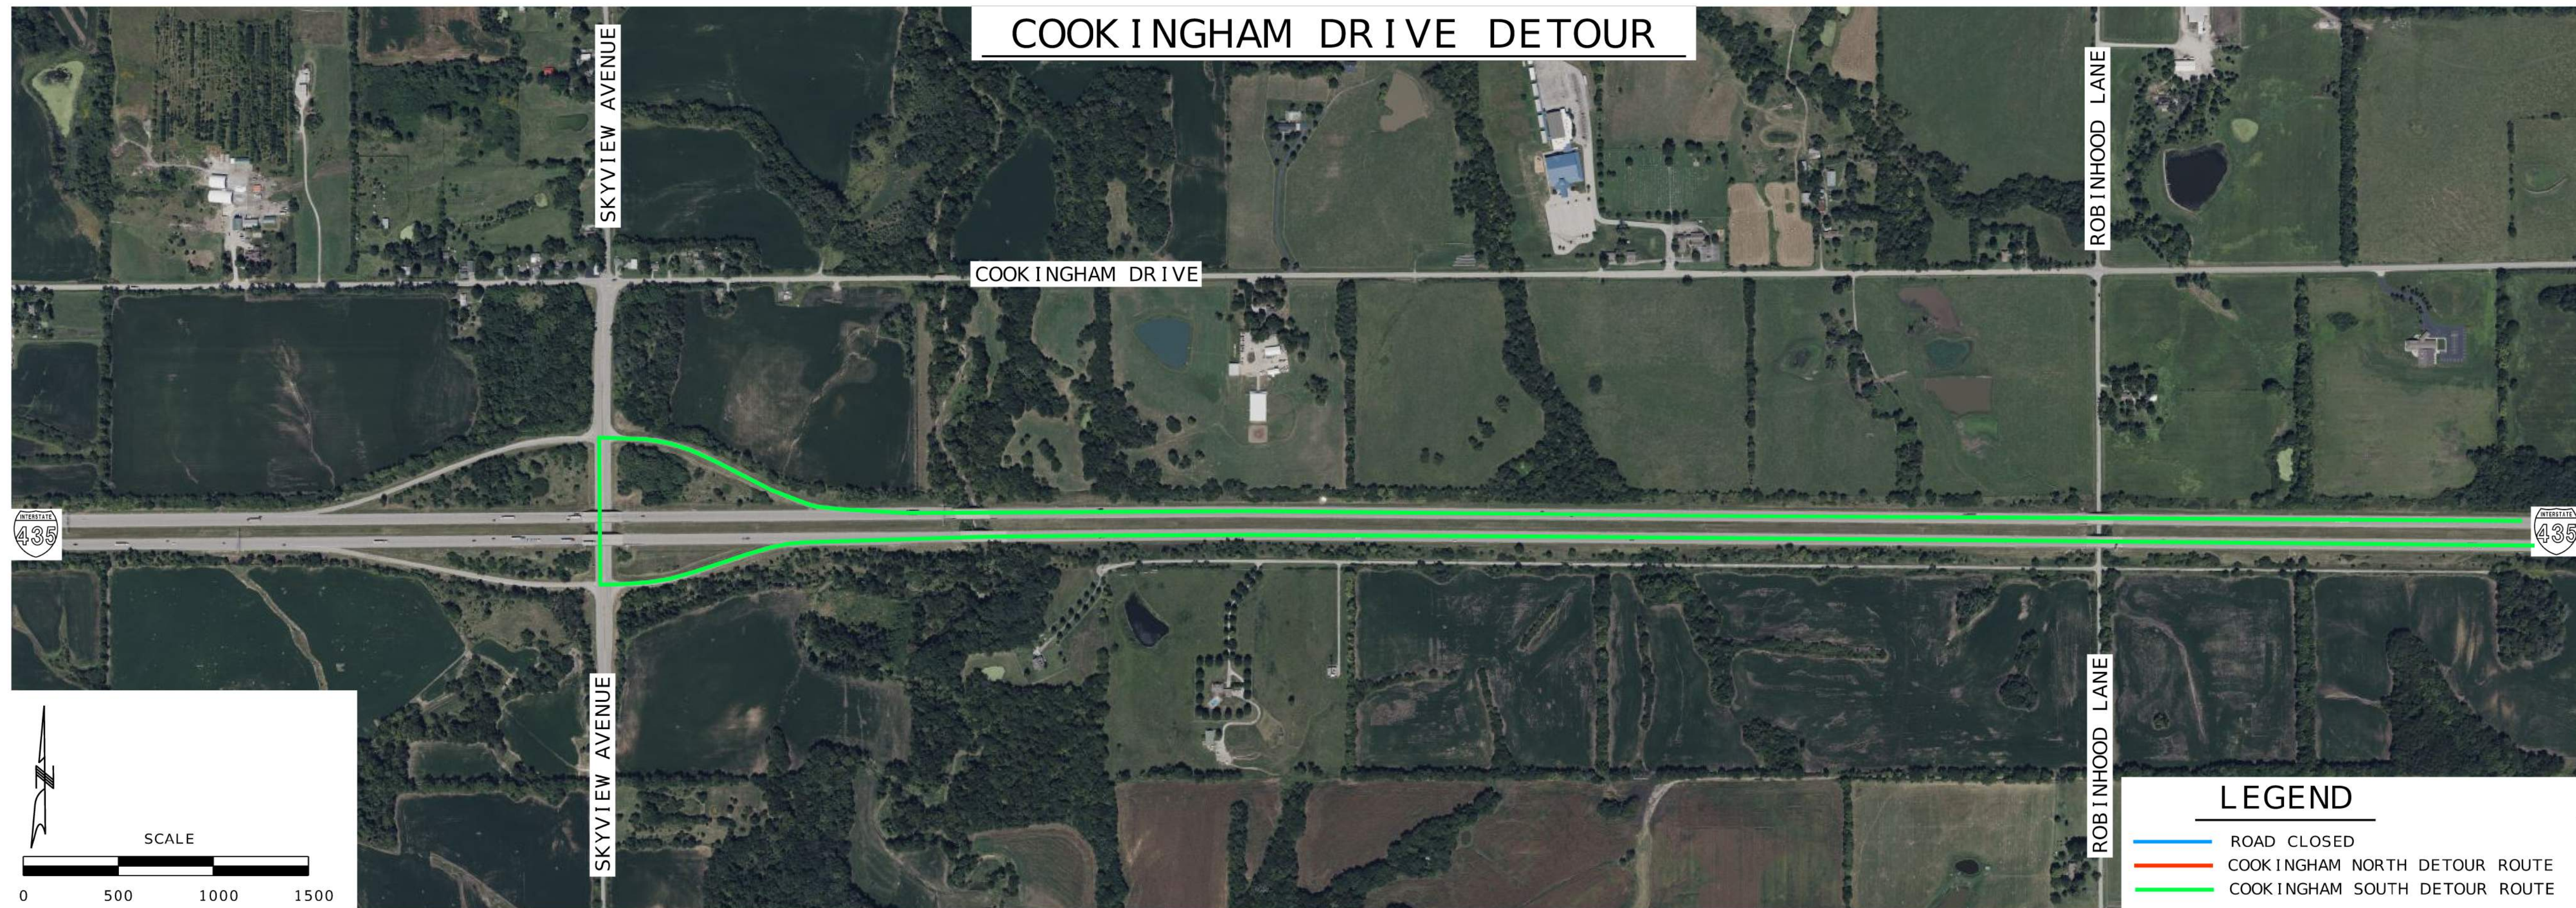

LEGEND

- ROAD CLOSED
- COOK INGHAM NORTH DETOUR ROUTE
- COOK INGHAM SOUTH DETOUR ROUTE

LEGEND

- ROAD CLOSED
- COOK INGHAM NORTH DETOUR ROUTE
- COOK INGHAM SOUTH DETOUR ROUTE

PRELIMINARY
PLANS
NOT FOR
CONSTRUCTION

DATE PREPARED 4/8/2025	
ROUTE 1435	STATE MO
DISTRICT KC	SHEET NO. 3
COUNTY PLATTE	
JOB NO. J4S3489	
CONTRACT ID.	
PROJECT NO.	
BRIDGE NO. A9700	

DATE	DESCRIPTION

MISSOURI HIGHWAYS AND TRANSPORTATION
COMMISSION

105 WEST CAPITOL
JEFFERSON CITY, MO 65102
1-888-ASK-MODOT (1-888-275-6636)

olsson

1301 BURLINGTON STREET, STE. 100
NORTH KANSAS CITY, MO 64116
PHONE: 816.361.1177
CERTIFICATE OF AUTHORITY NO. 001592

IF A SEAL IS PRESENT ON THIS SHEET IT HAS BEEN ELECTRONICALLY SEALED AND DATED.