
 
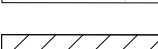
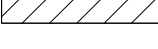
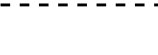
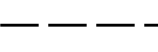
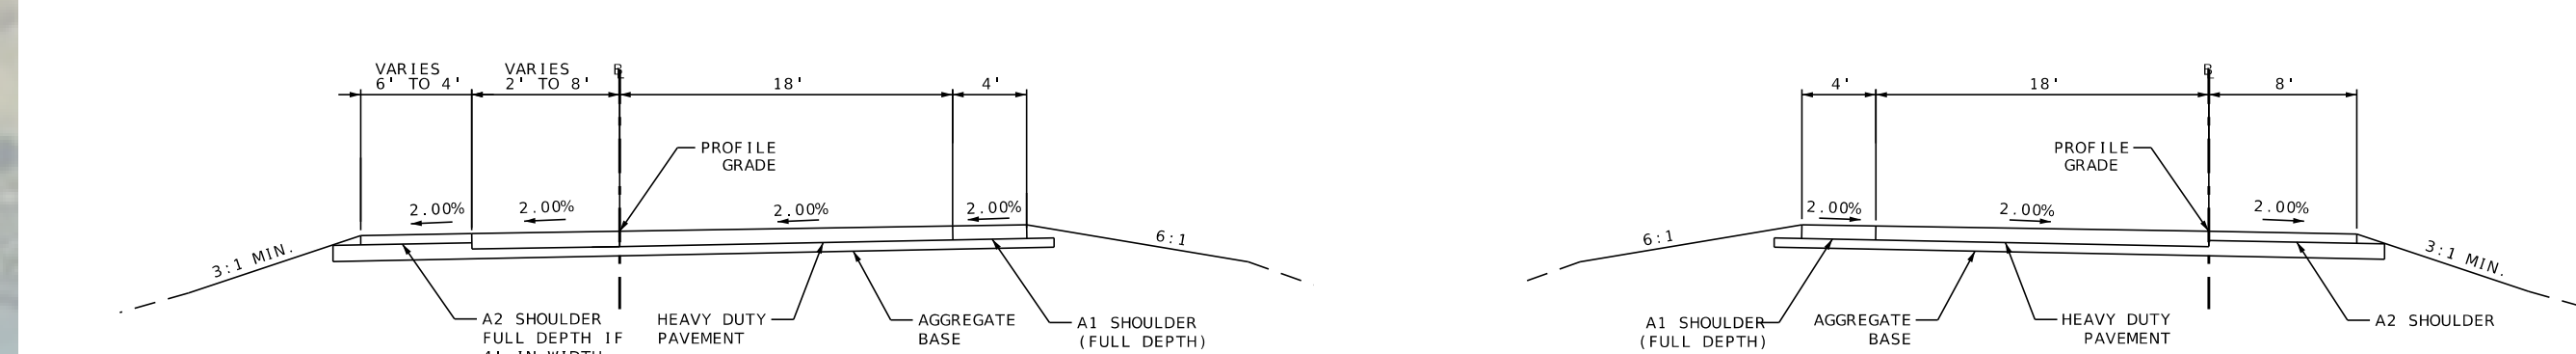


LEGEND

- | | |
|---|--------------------------------------|
|  | PROPOSED SIDEWALK SECTION |
|  | PROPOSED CURB RAMP |
|  | PROPOSED DRIVEWAY |
|  | PROPOSED TRUNCATED DOMES |
|  | TEMPORARY CONSTRUCTION EASEMENT AREA |
|  | PERMANENT EASEMENT AREA |
|  | SLOPE LIMITS |
|  | EXISTING RIGHT OF WAY |
|  | TEMPORARY CONSTRUCTION EASEMENT |
|  | EXISTING PROPERTY LINE |
|  | EXISTING LOT LINE |

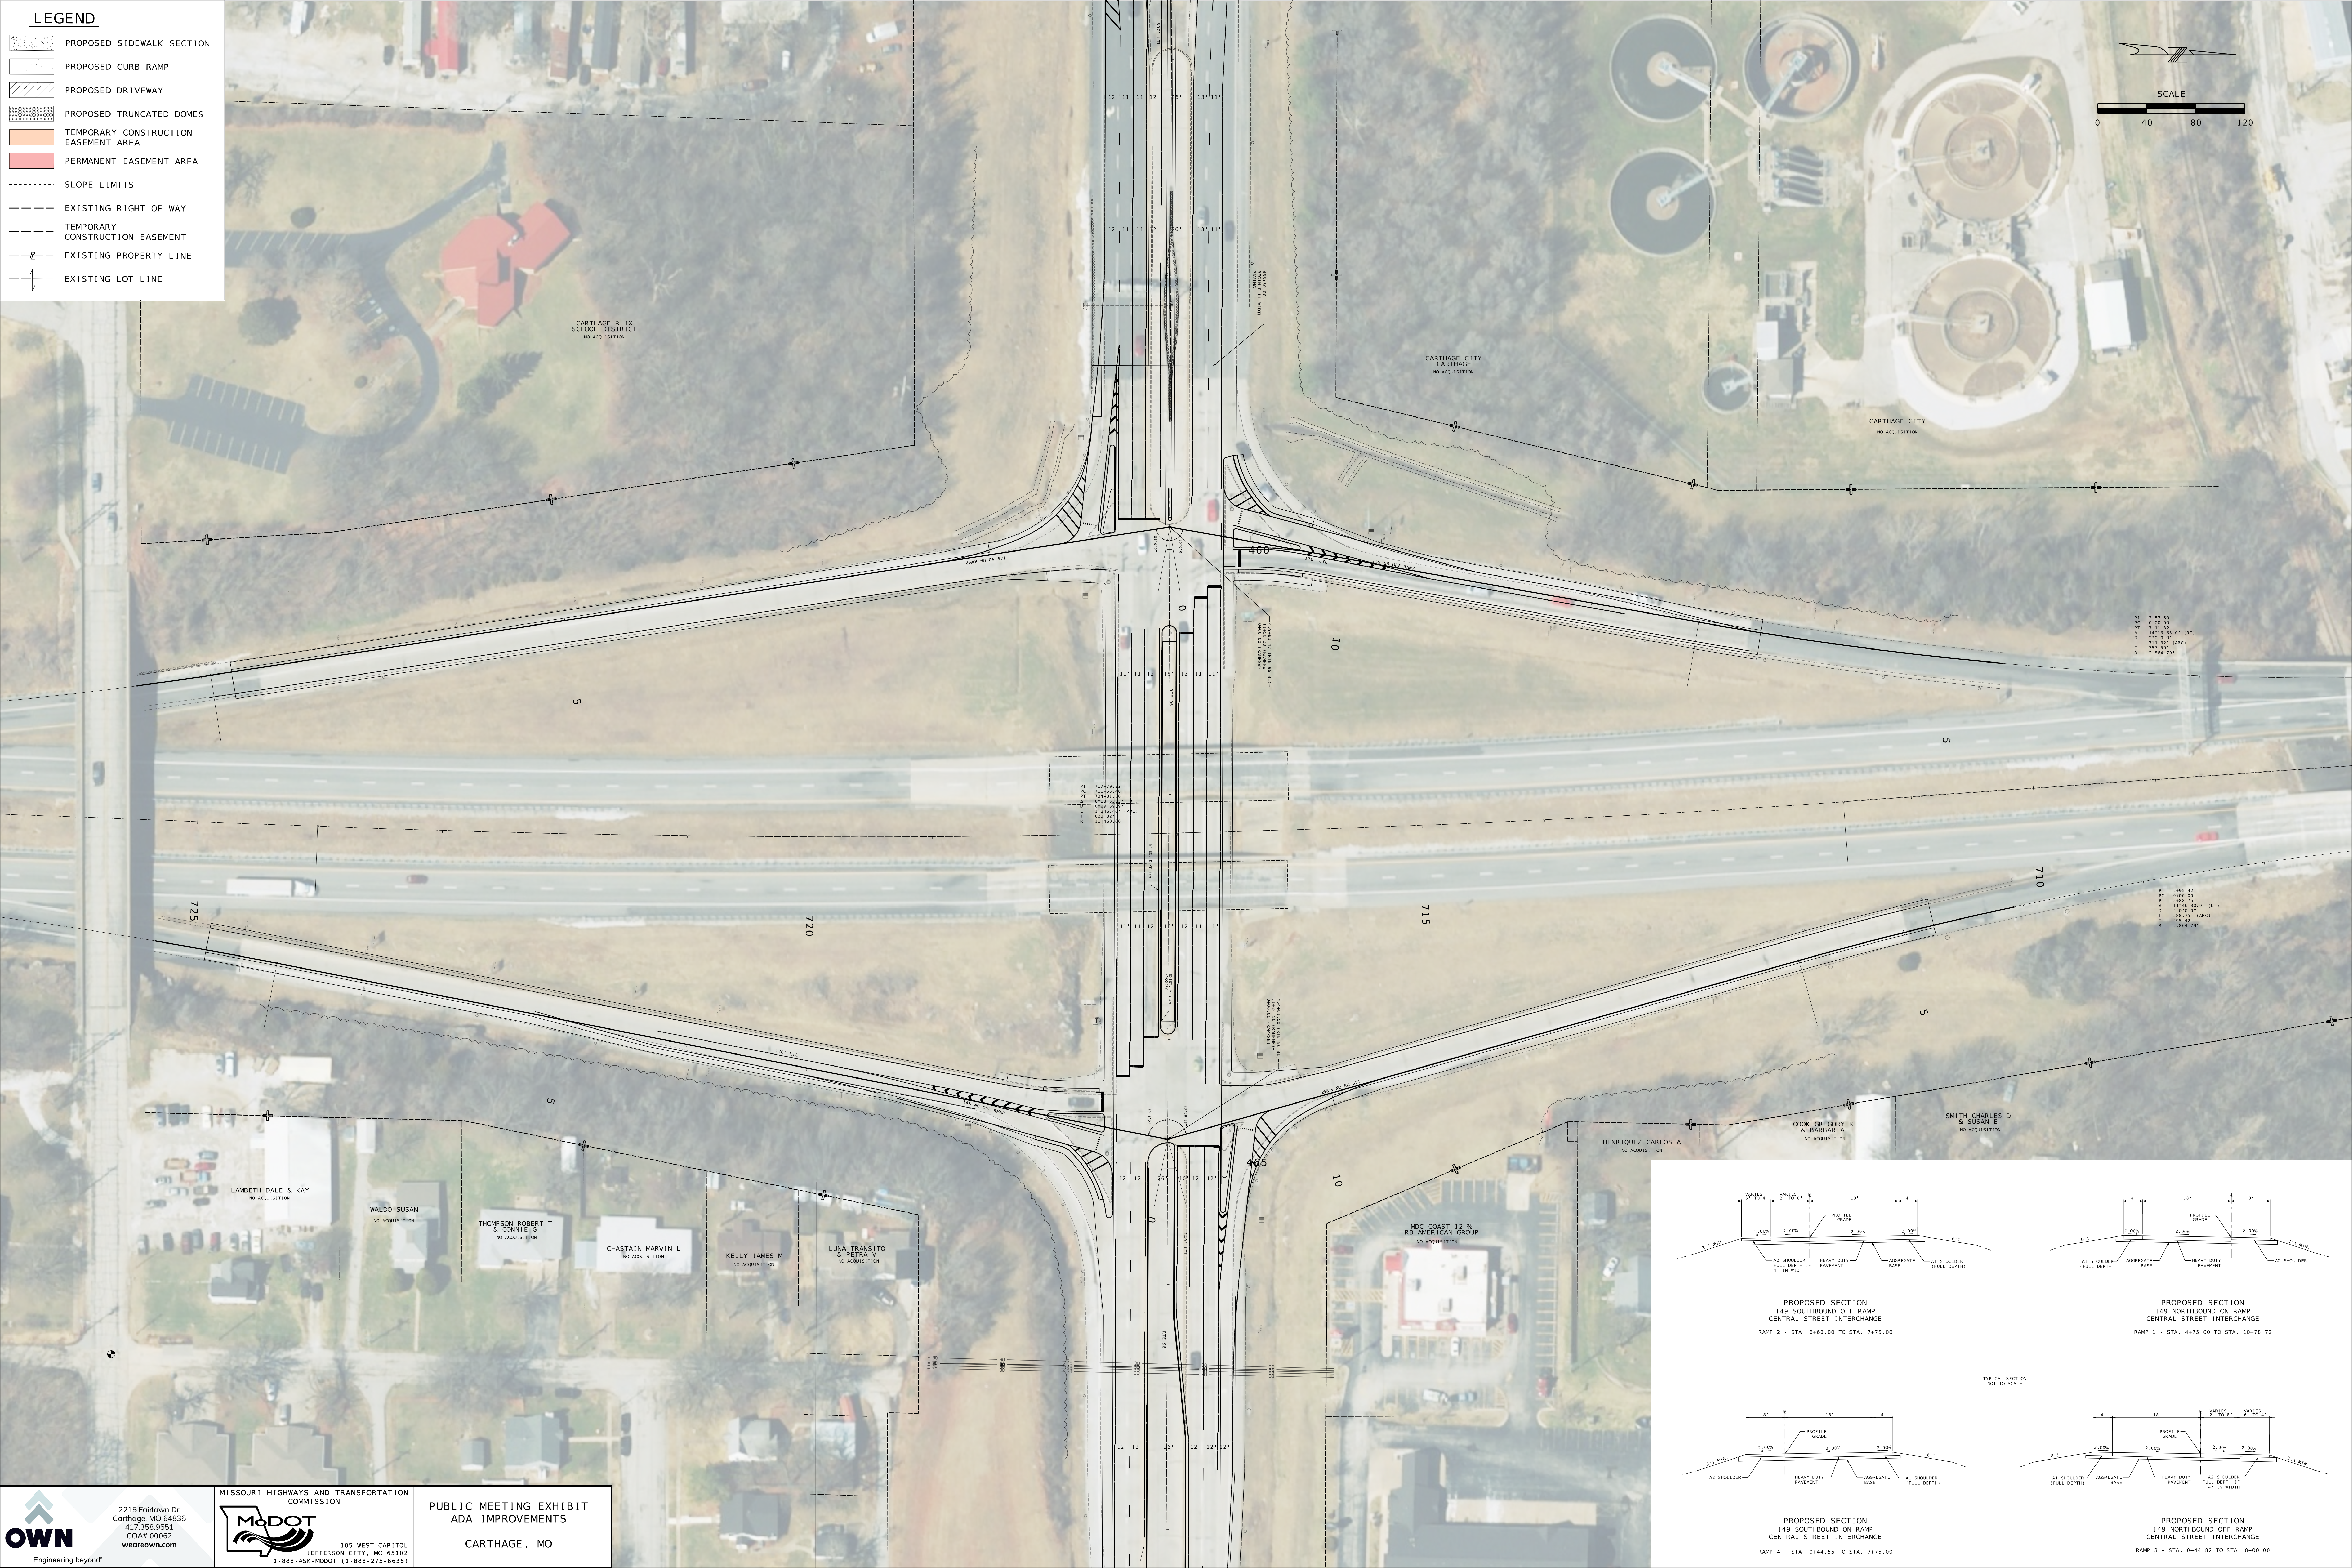

PROPOSED SECTION
149 SOUTHBOUND OFF RAMP
CENTRAL STREET INTERCHANGE
RAMP 2 - STA. 6+60.00 TO STA. 7+75.00

PROPOSED SECTION
149 NORTHBOUND ON RAMP
CENTRAL STREET INTERCHANGE
RAMP 1 - STA. 4+75.00 TO STA. 10+78.72



PROPOSED SECTION
149 SOUTHBOUND ON RAMP
CENTRAL STREET INTERCHANGE
RAMP 4 - STA. 0+44.55 TO STA. 7+75.00

PROPOSED SECTION
149 NORTHBOUND OFF RAMP
CENTRAL STREET INTERCHANGE
RAMP 3 - STA. 0+44.82 TO STA. 8+00.00