
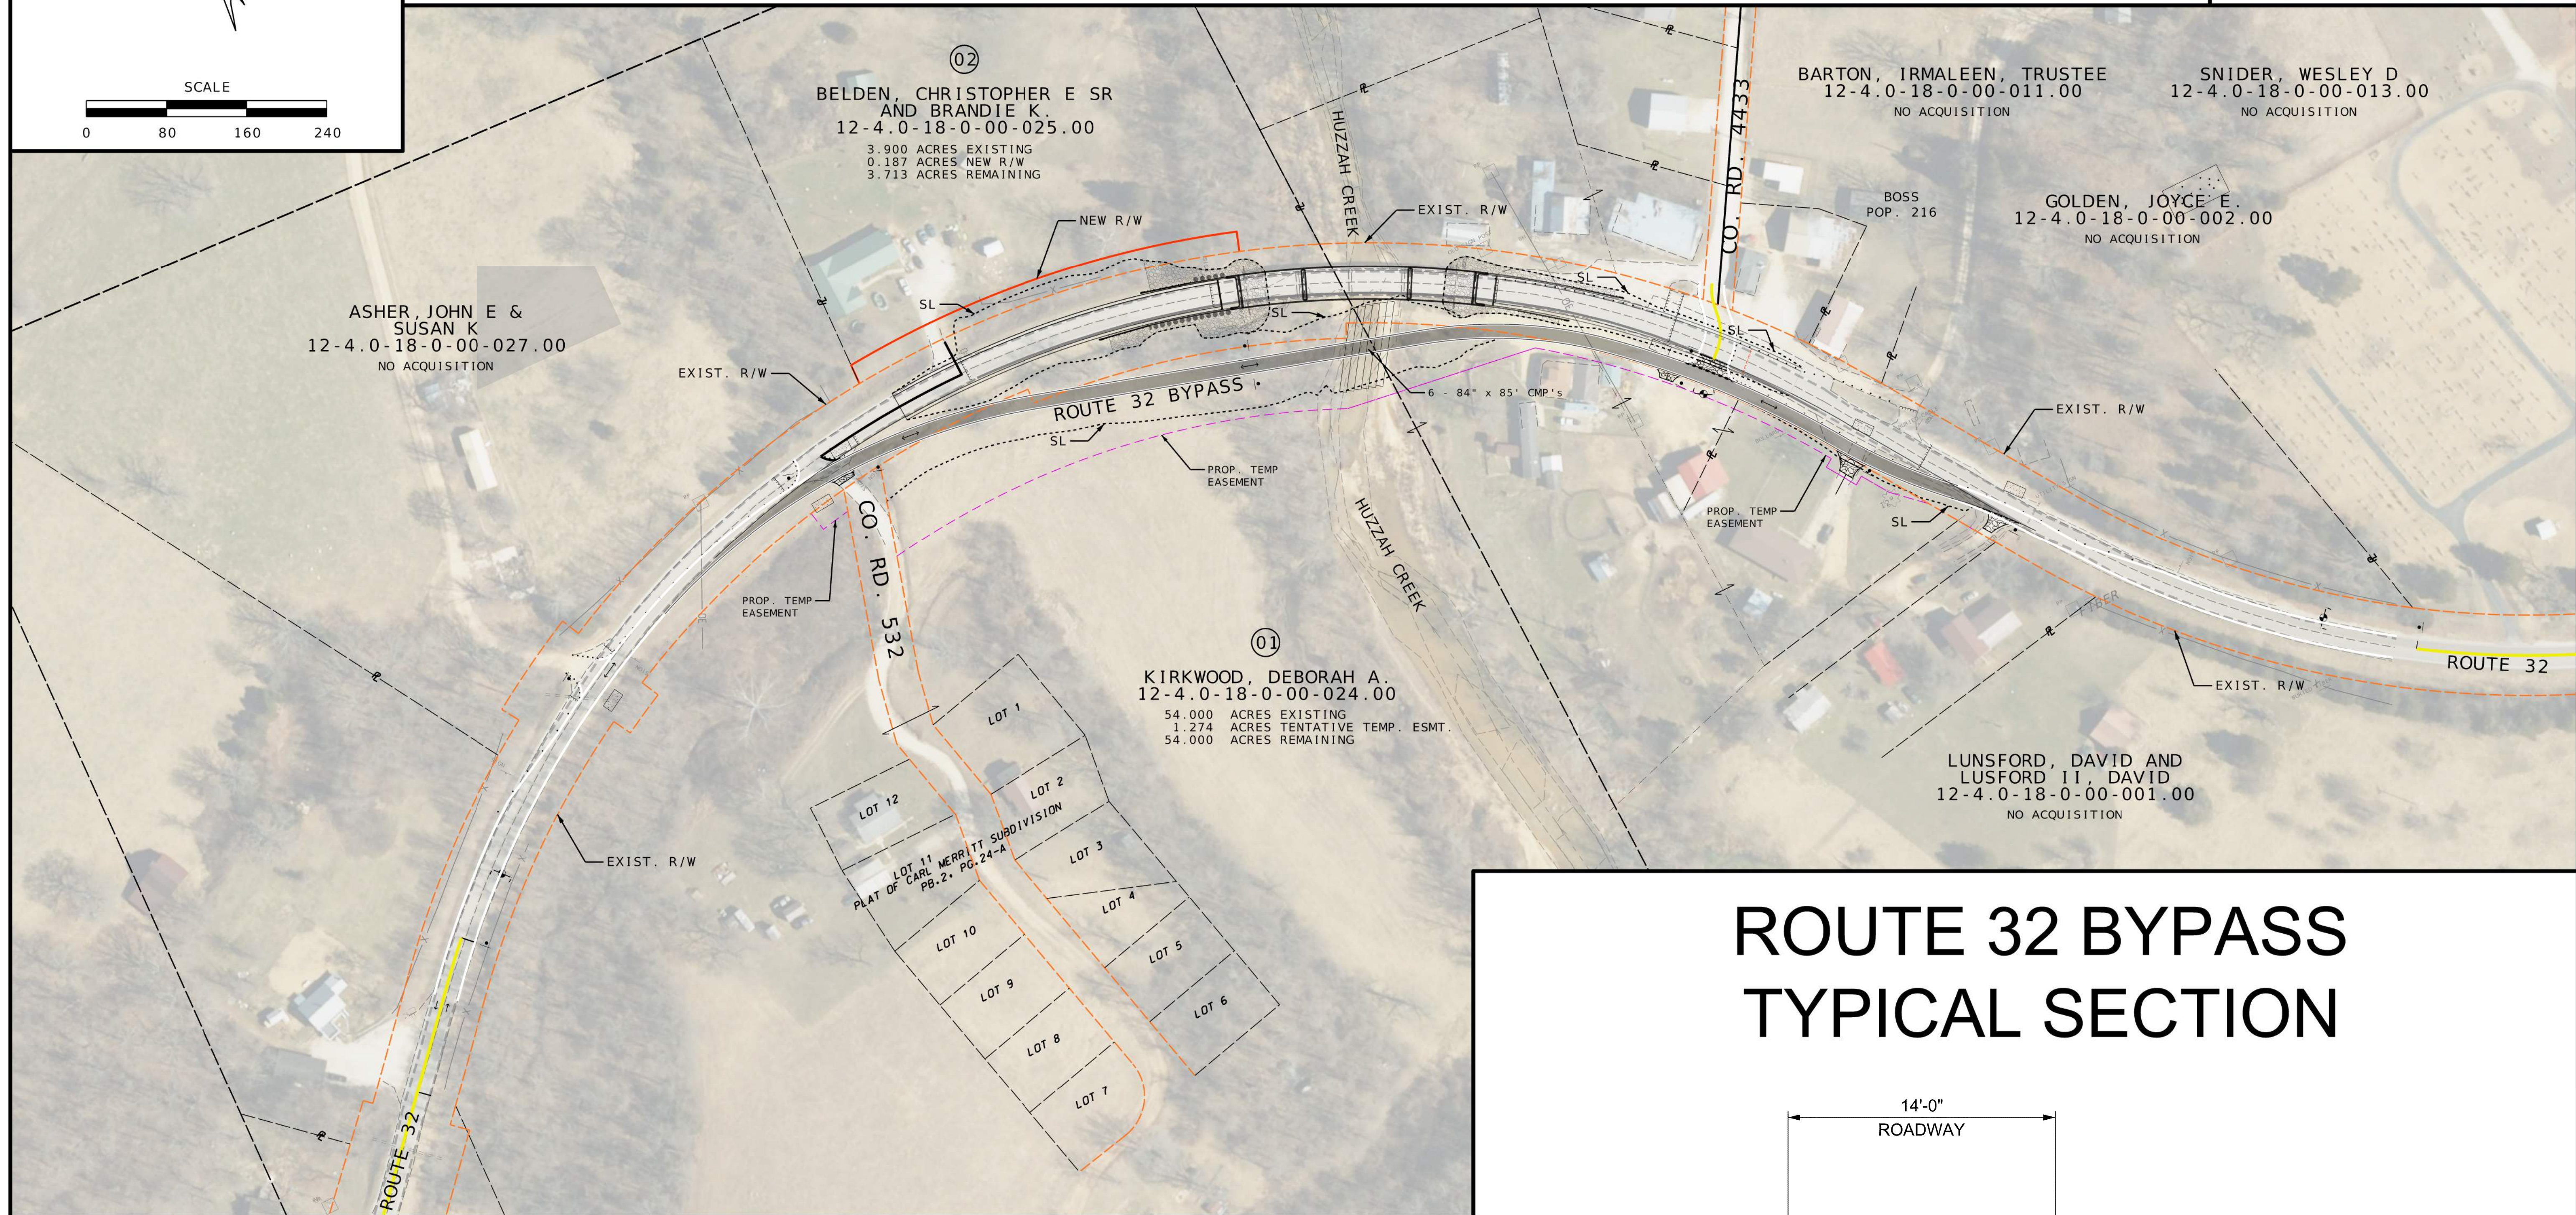


ROUTE 32 BRIDGE REPLACEMENT OVER HUZZAH CREEK
DENT COUNTY
PRELIMINARY PLANS - SUBJECT TO CHANGE

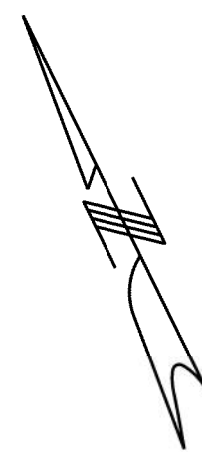

LEGEND

- EXISTING RIGHT OF WAY LINE
- PROPOSED RIGHT OF WAY LINE
- PROPOSED TEMPORARY EASEMENT
- SLOPE LIMITS

- PROPOSED BYPASS ROADWAY
- TEMPORARY ENTRANCE
- TEMPORARY SIGNAL
- DRIVEWAY ASSISTANCE DEVICE (DAD)

ROUTE 32 BYPASS
TYPICAL SECTION

