

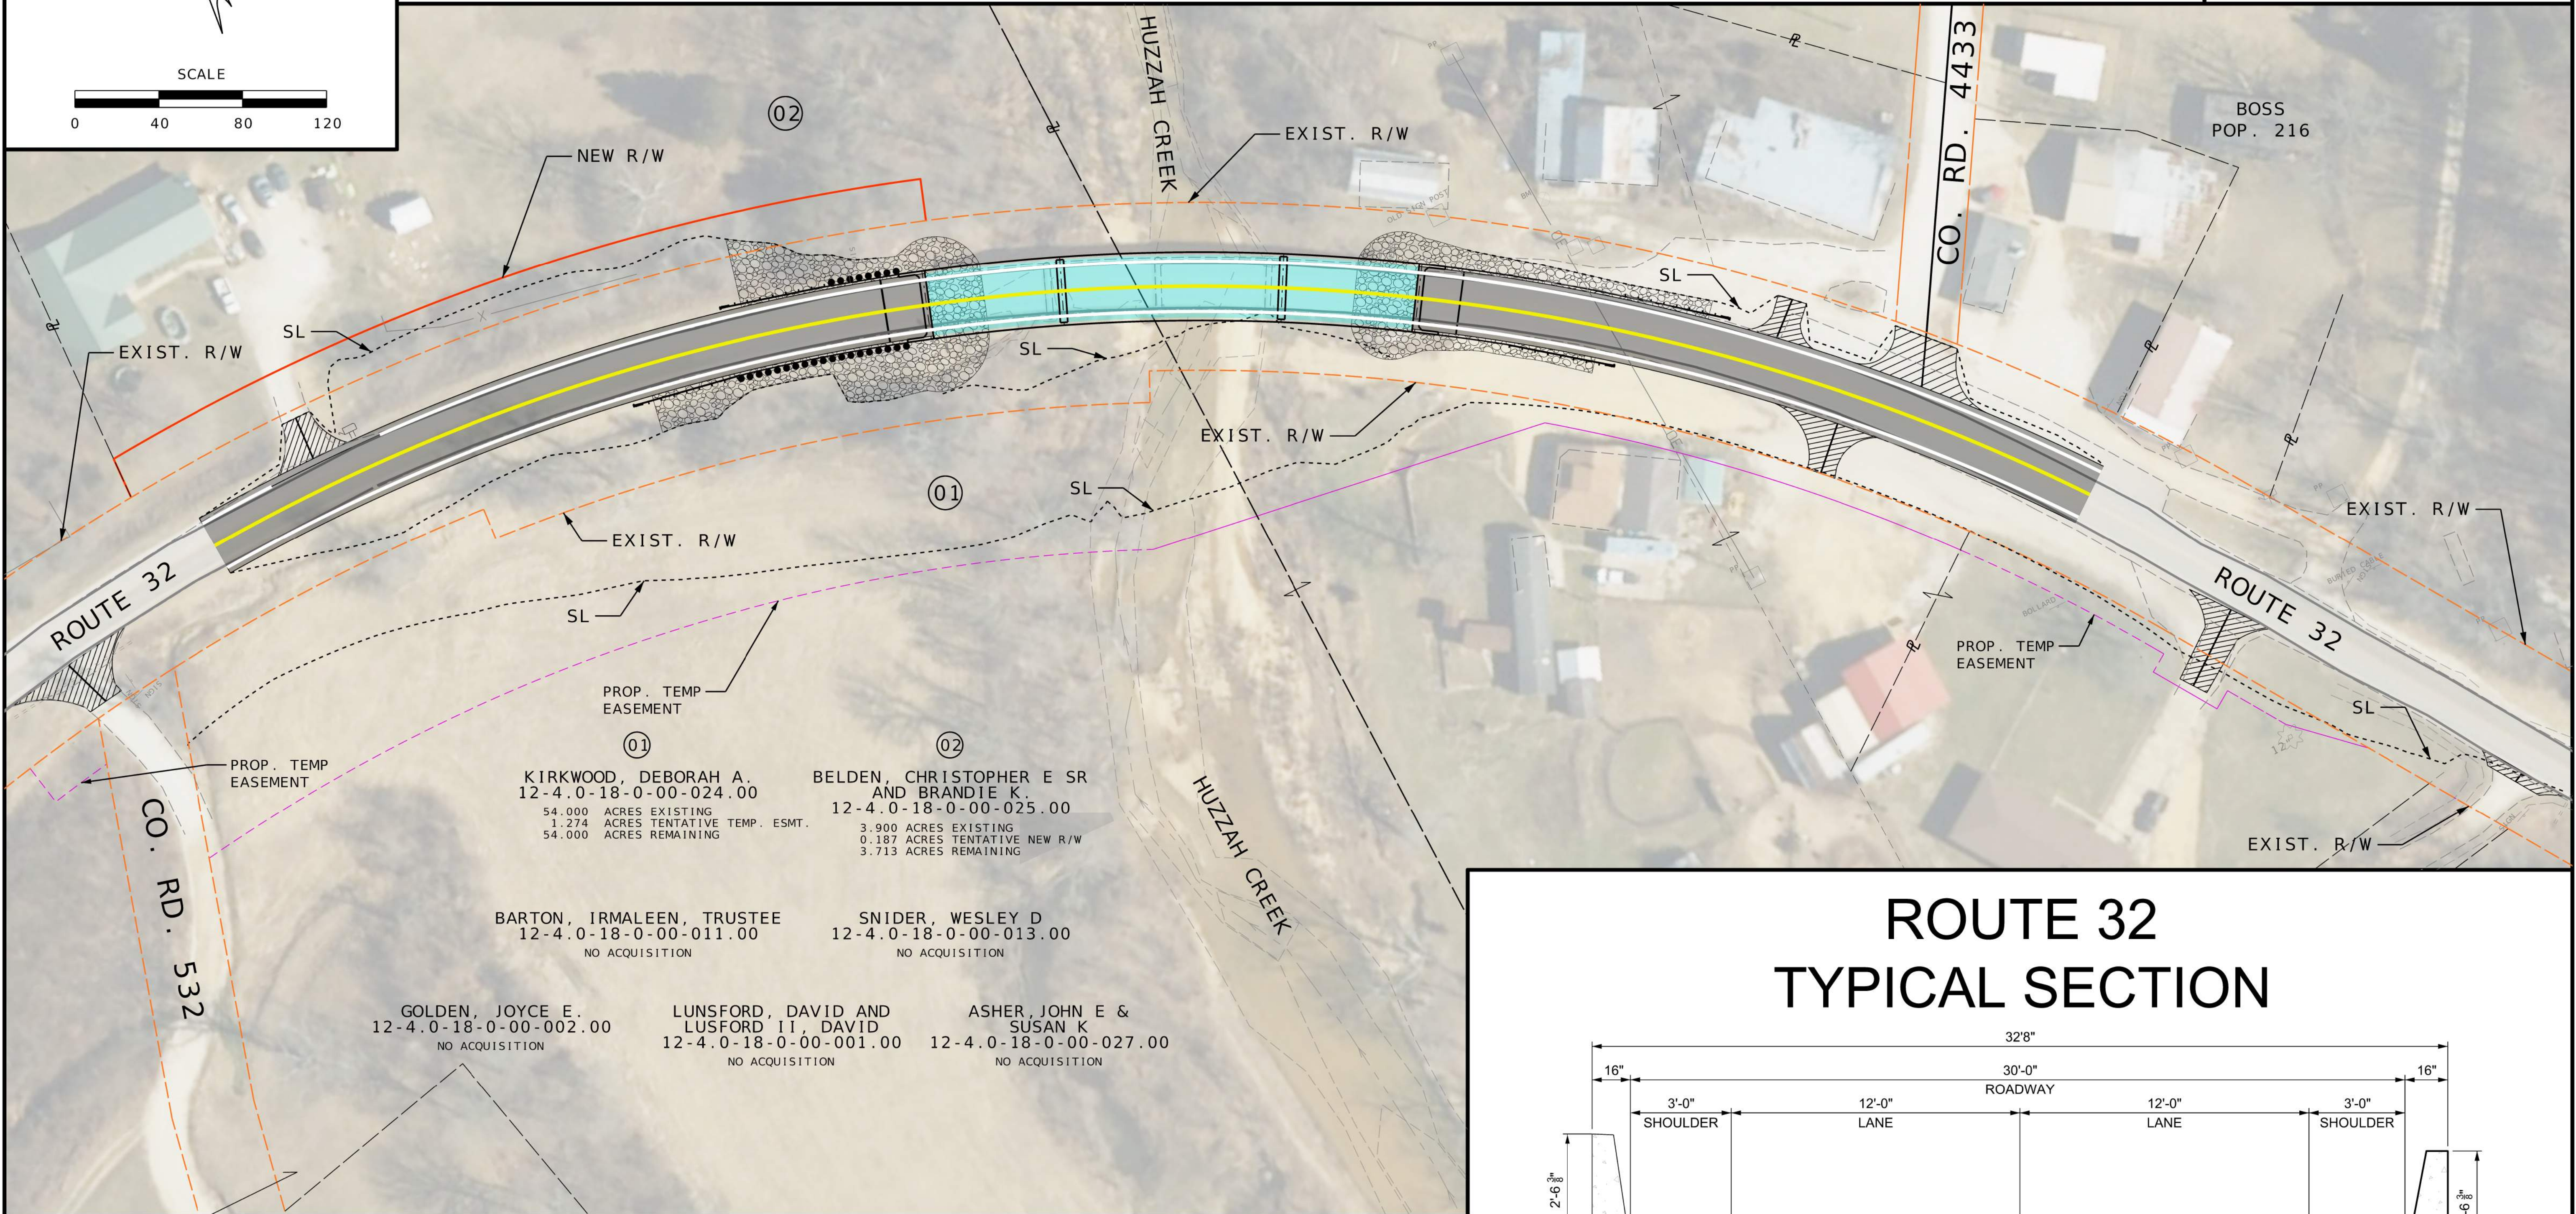


ROUTE 32 BRIDGE REPLACEMENT OVER HUZZAH CREEK
DENT COUNTY
PRELIMINARY PLANS - SUBJECT TO CHANGE

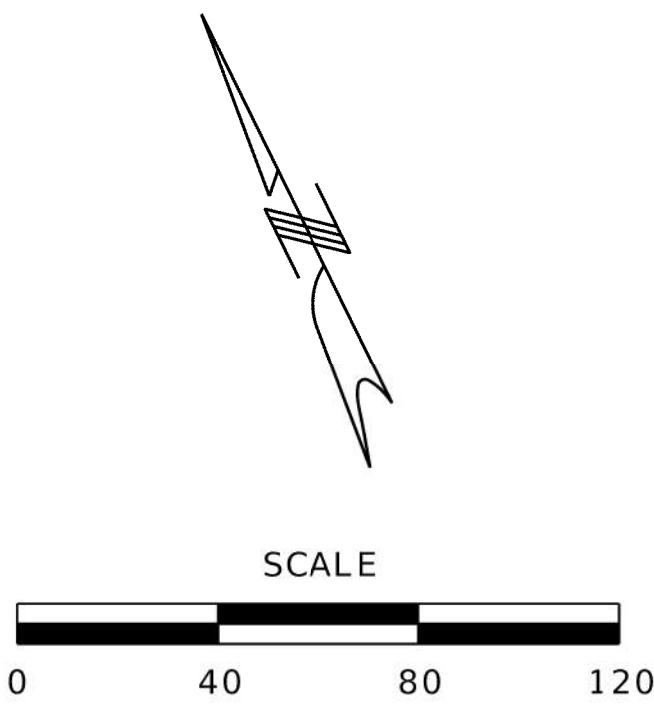

ROUTE 32
TYPICAL SECTION

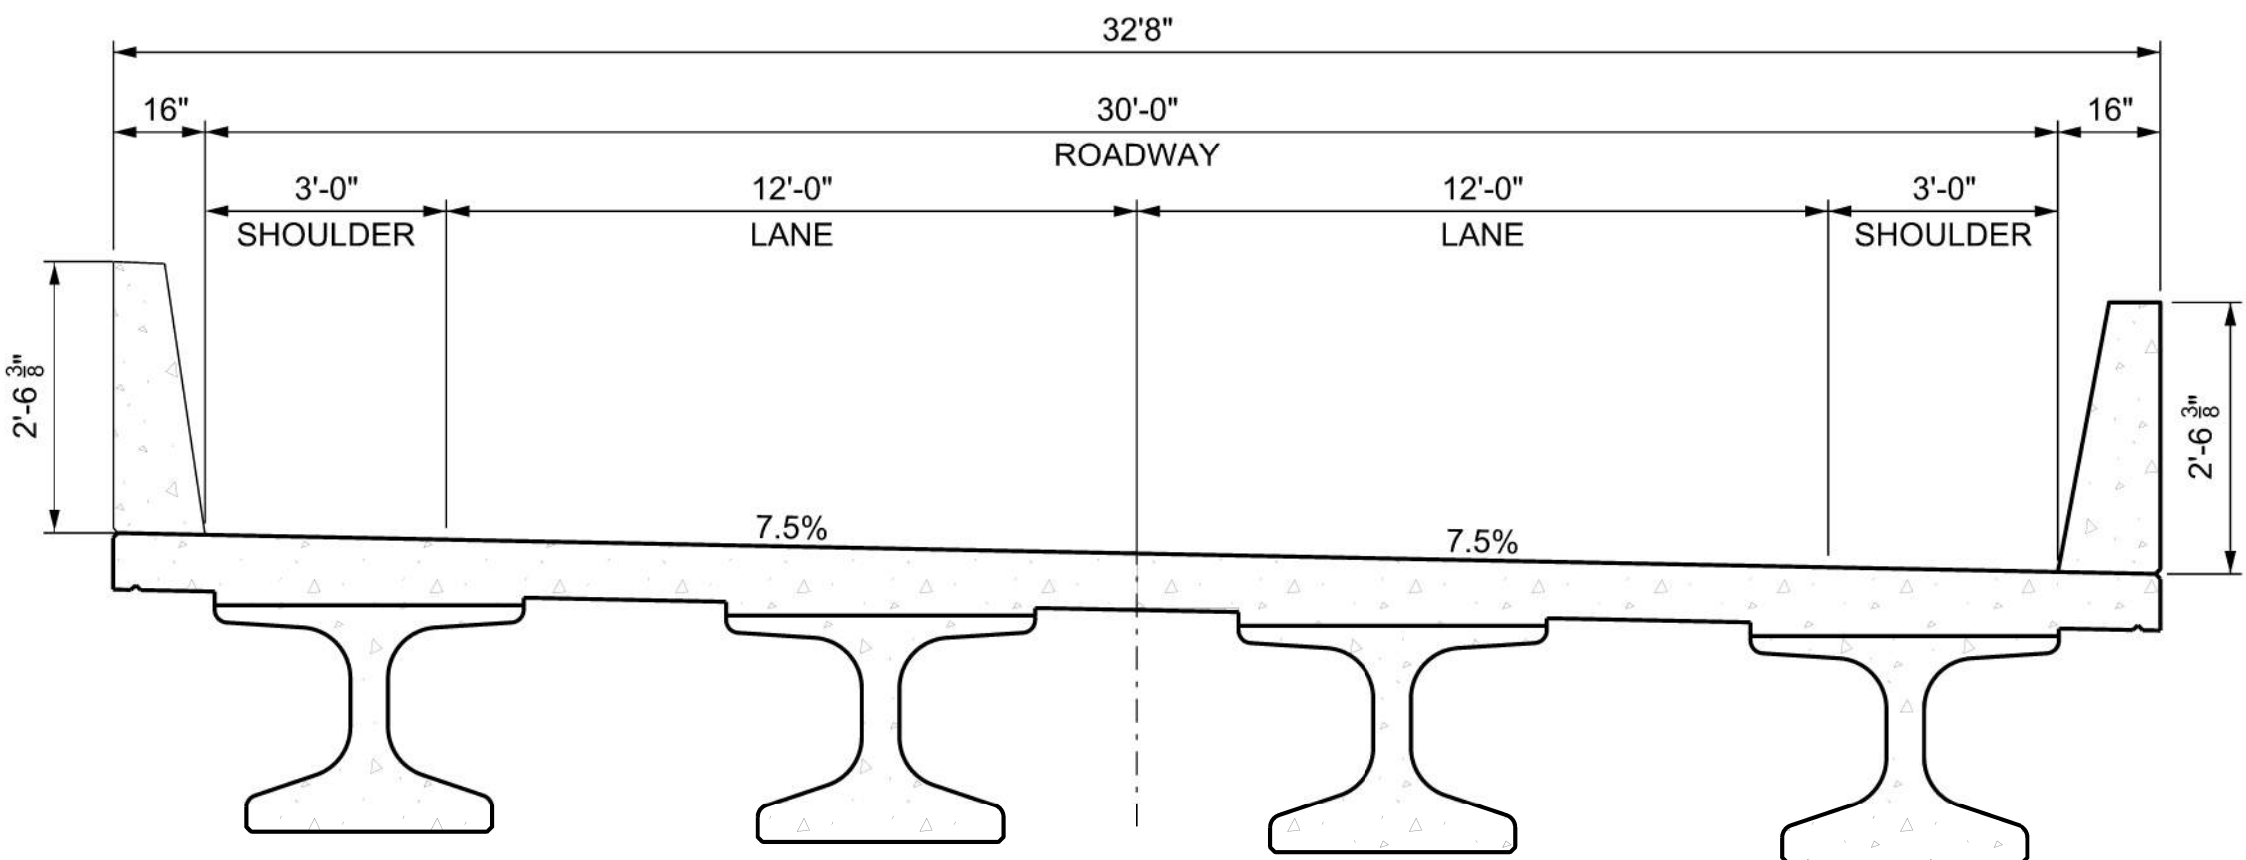

LEGEND

- | | | | |
|--|-----------------------------|--|---------------------------------|
| | EXISTING RIGHT OF WAY LINE | | PROPOSED ROADWAY RECONSTRUCTION |
| | PROPOSED RIGHT OF WAY LINE | | PROPOSED BRIDGE |
| | PROPOSED TEMPORARY EASEMENT | | AGGREGATE ROCK BLANKET |
| | SLOPE LIMITS | | ENTRANCE RECONSTRUCTION |