


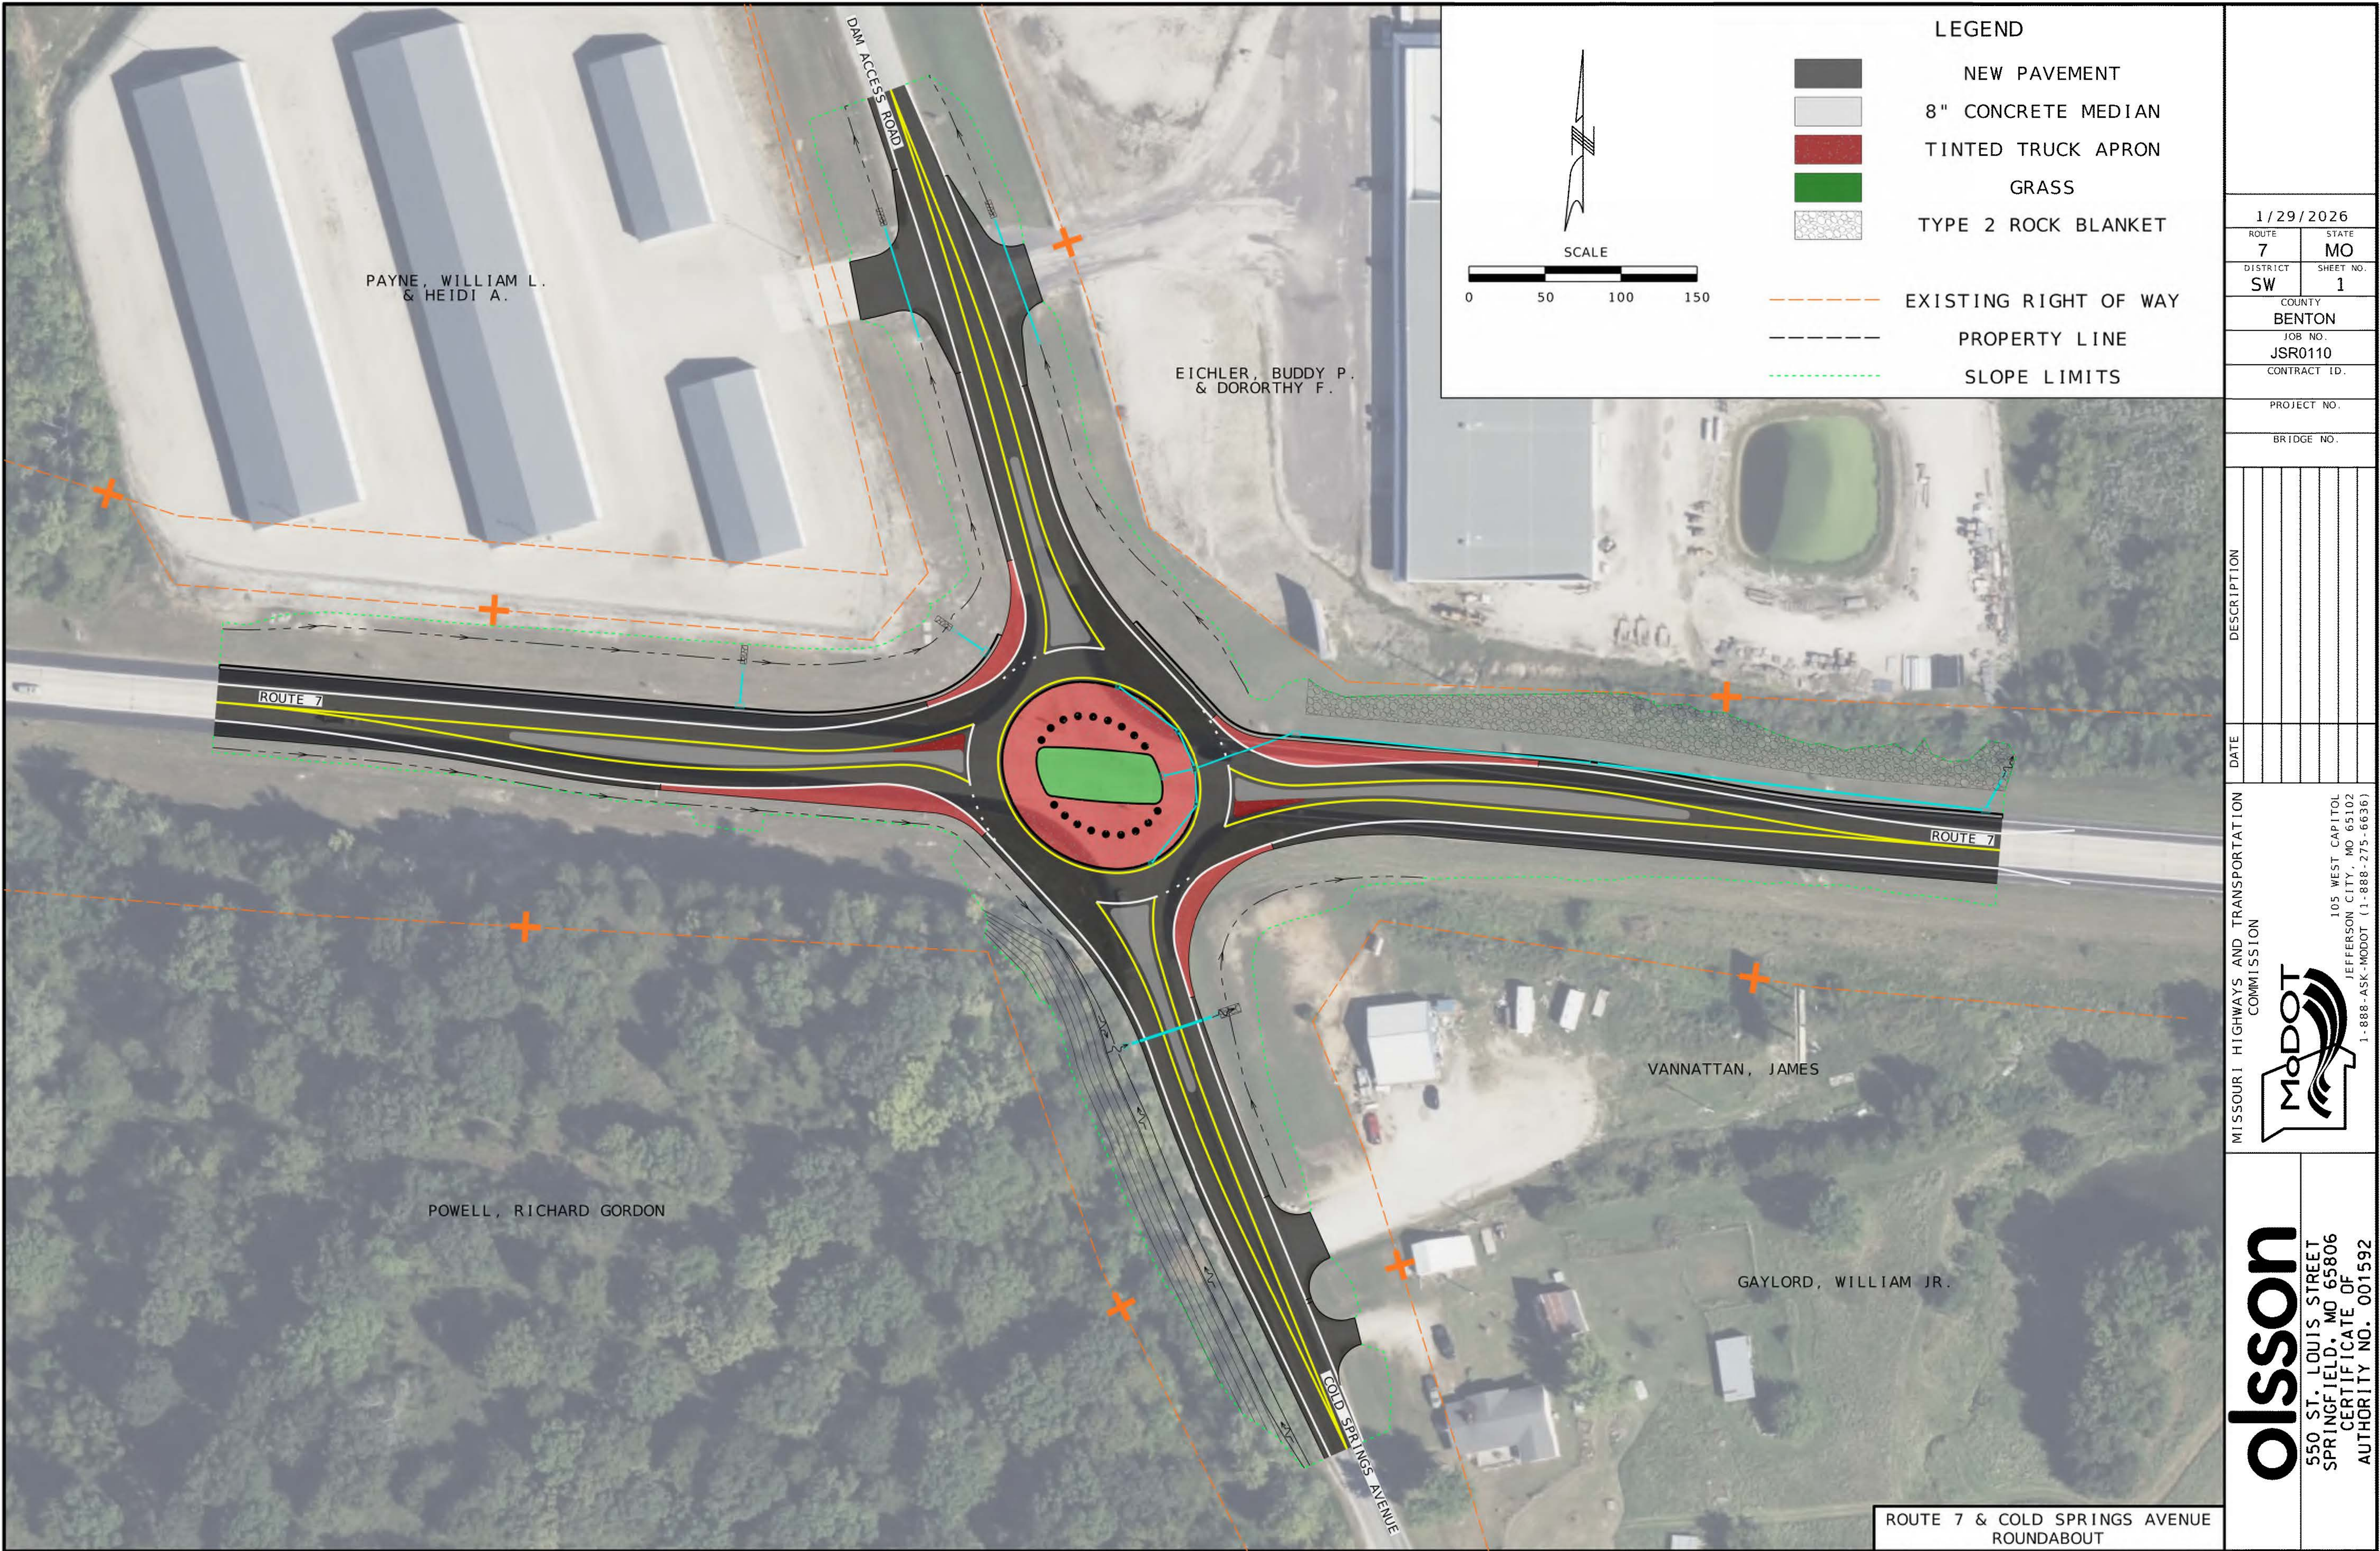

1/29/2026	
ROUTE 7	STATE MO
DISTRICT SW	SHEET NO. 1
COUNTY BENTON	
JOB NO. JSR0110	
CONTRACT ID.	
PROJECT NO.	
BRIDGE NO.	
DESCRIPTION	
DATE	
MISSOURI HIGHWAYS AND TRANSPORTATION COMMISSION	
105 WEST CAPITOL JEFFERSON CITY, MO 65102 1-888-ASK-MODOT (1-888-275-6636)	
550 ST. LOUIS STREET SPRINGFIELD, MO 65806 CERTIFICATE OF AUTHORITY NO. 001592	