




PHASE 1

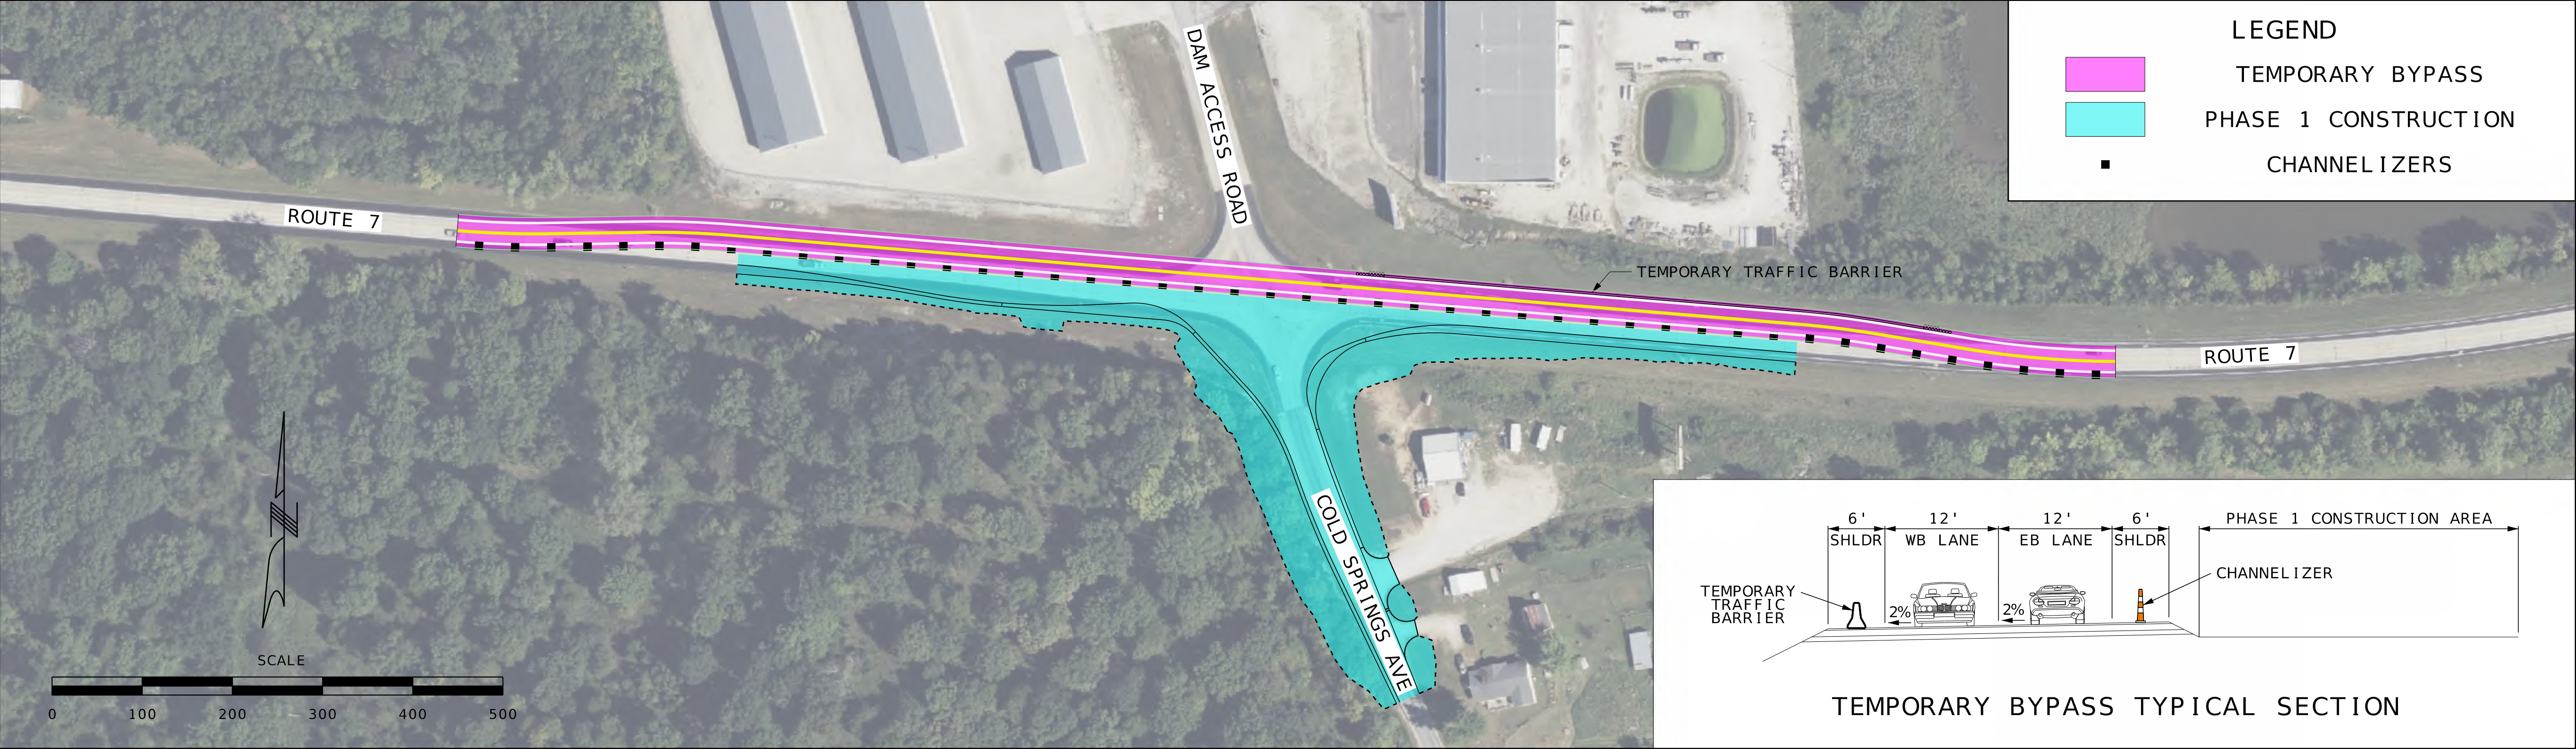

PHASE 2

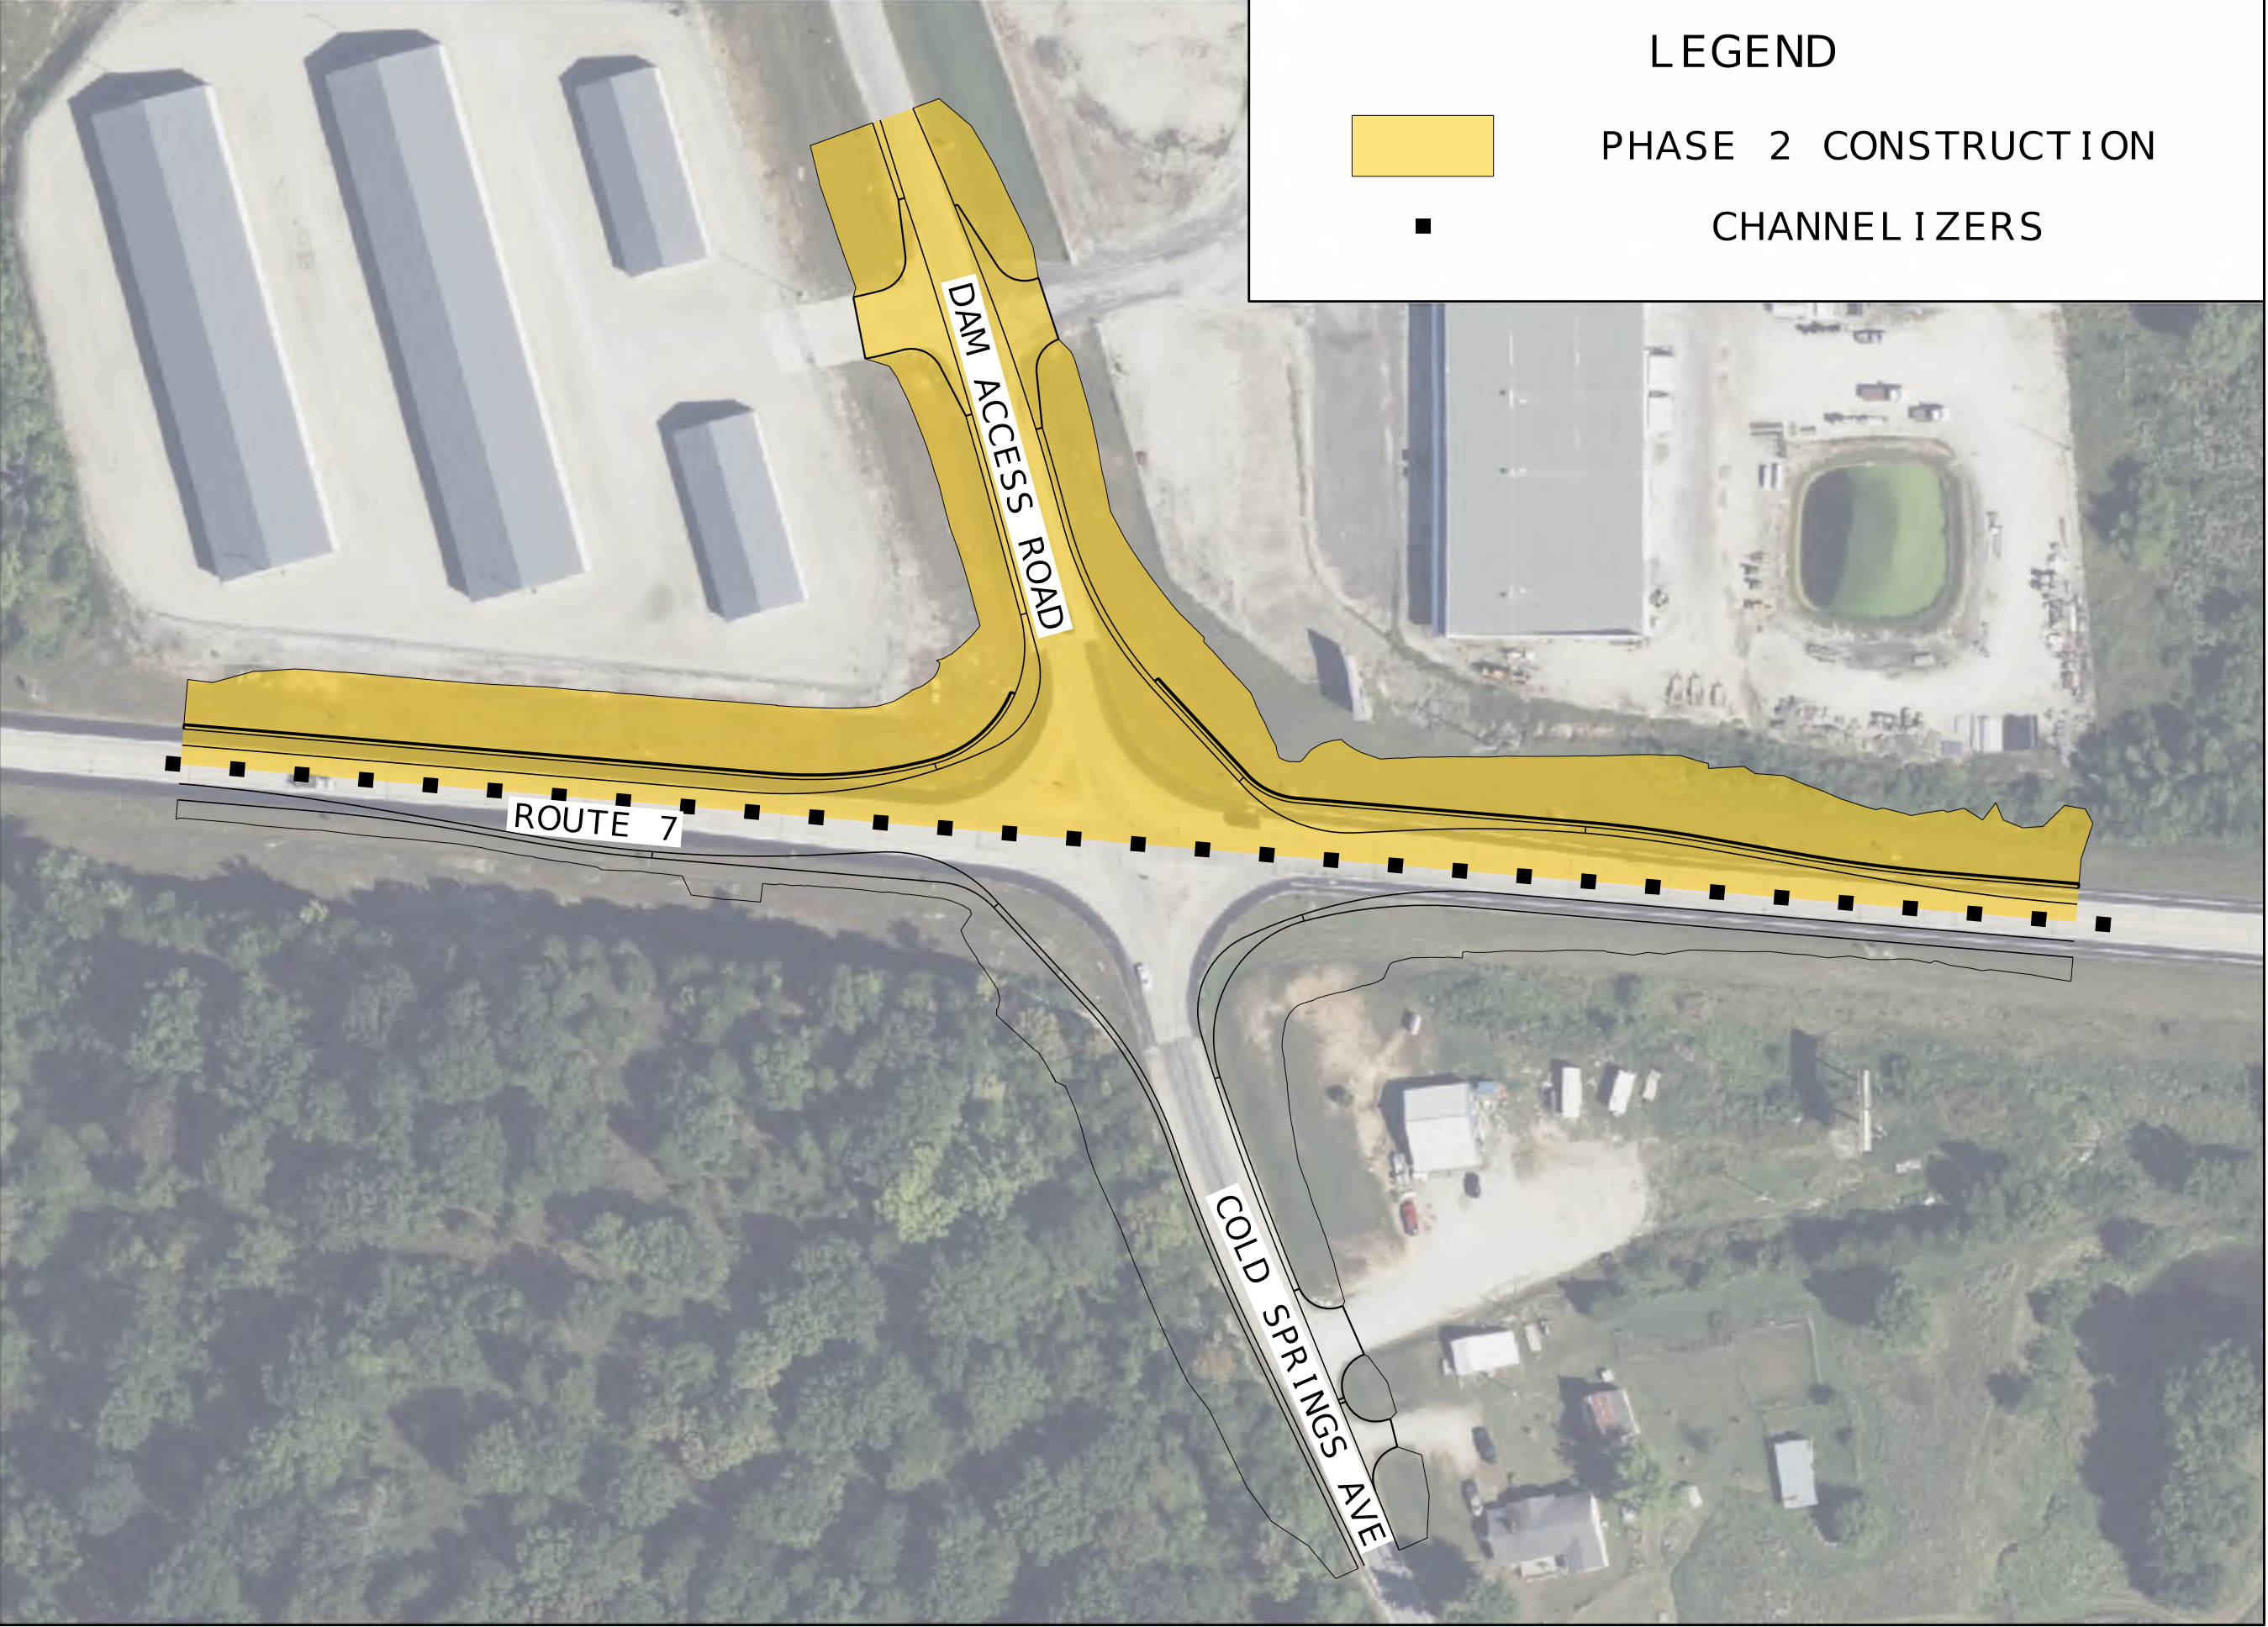

PHASE 3

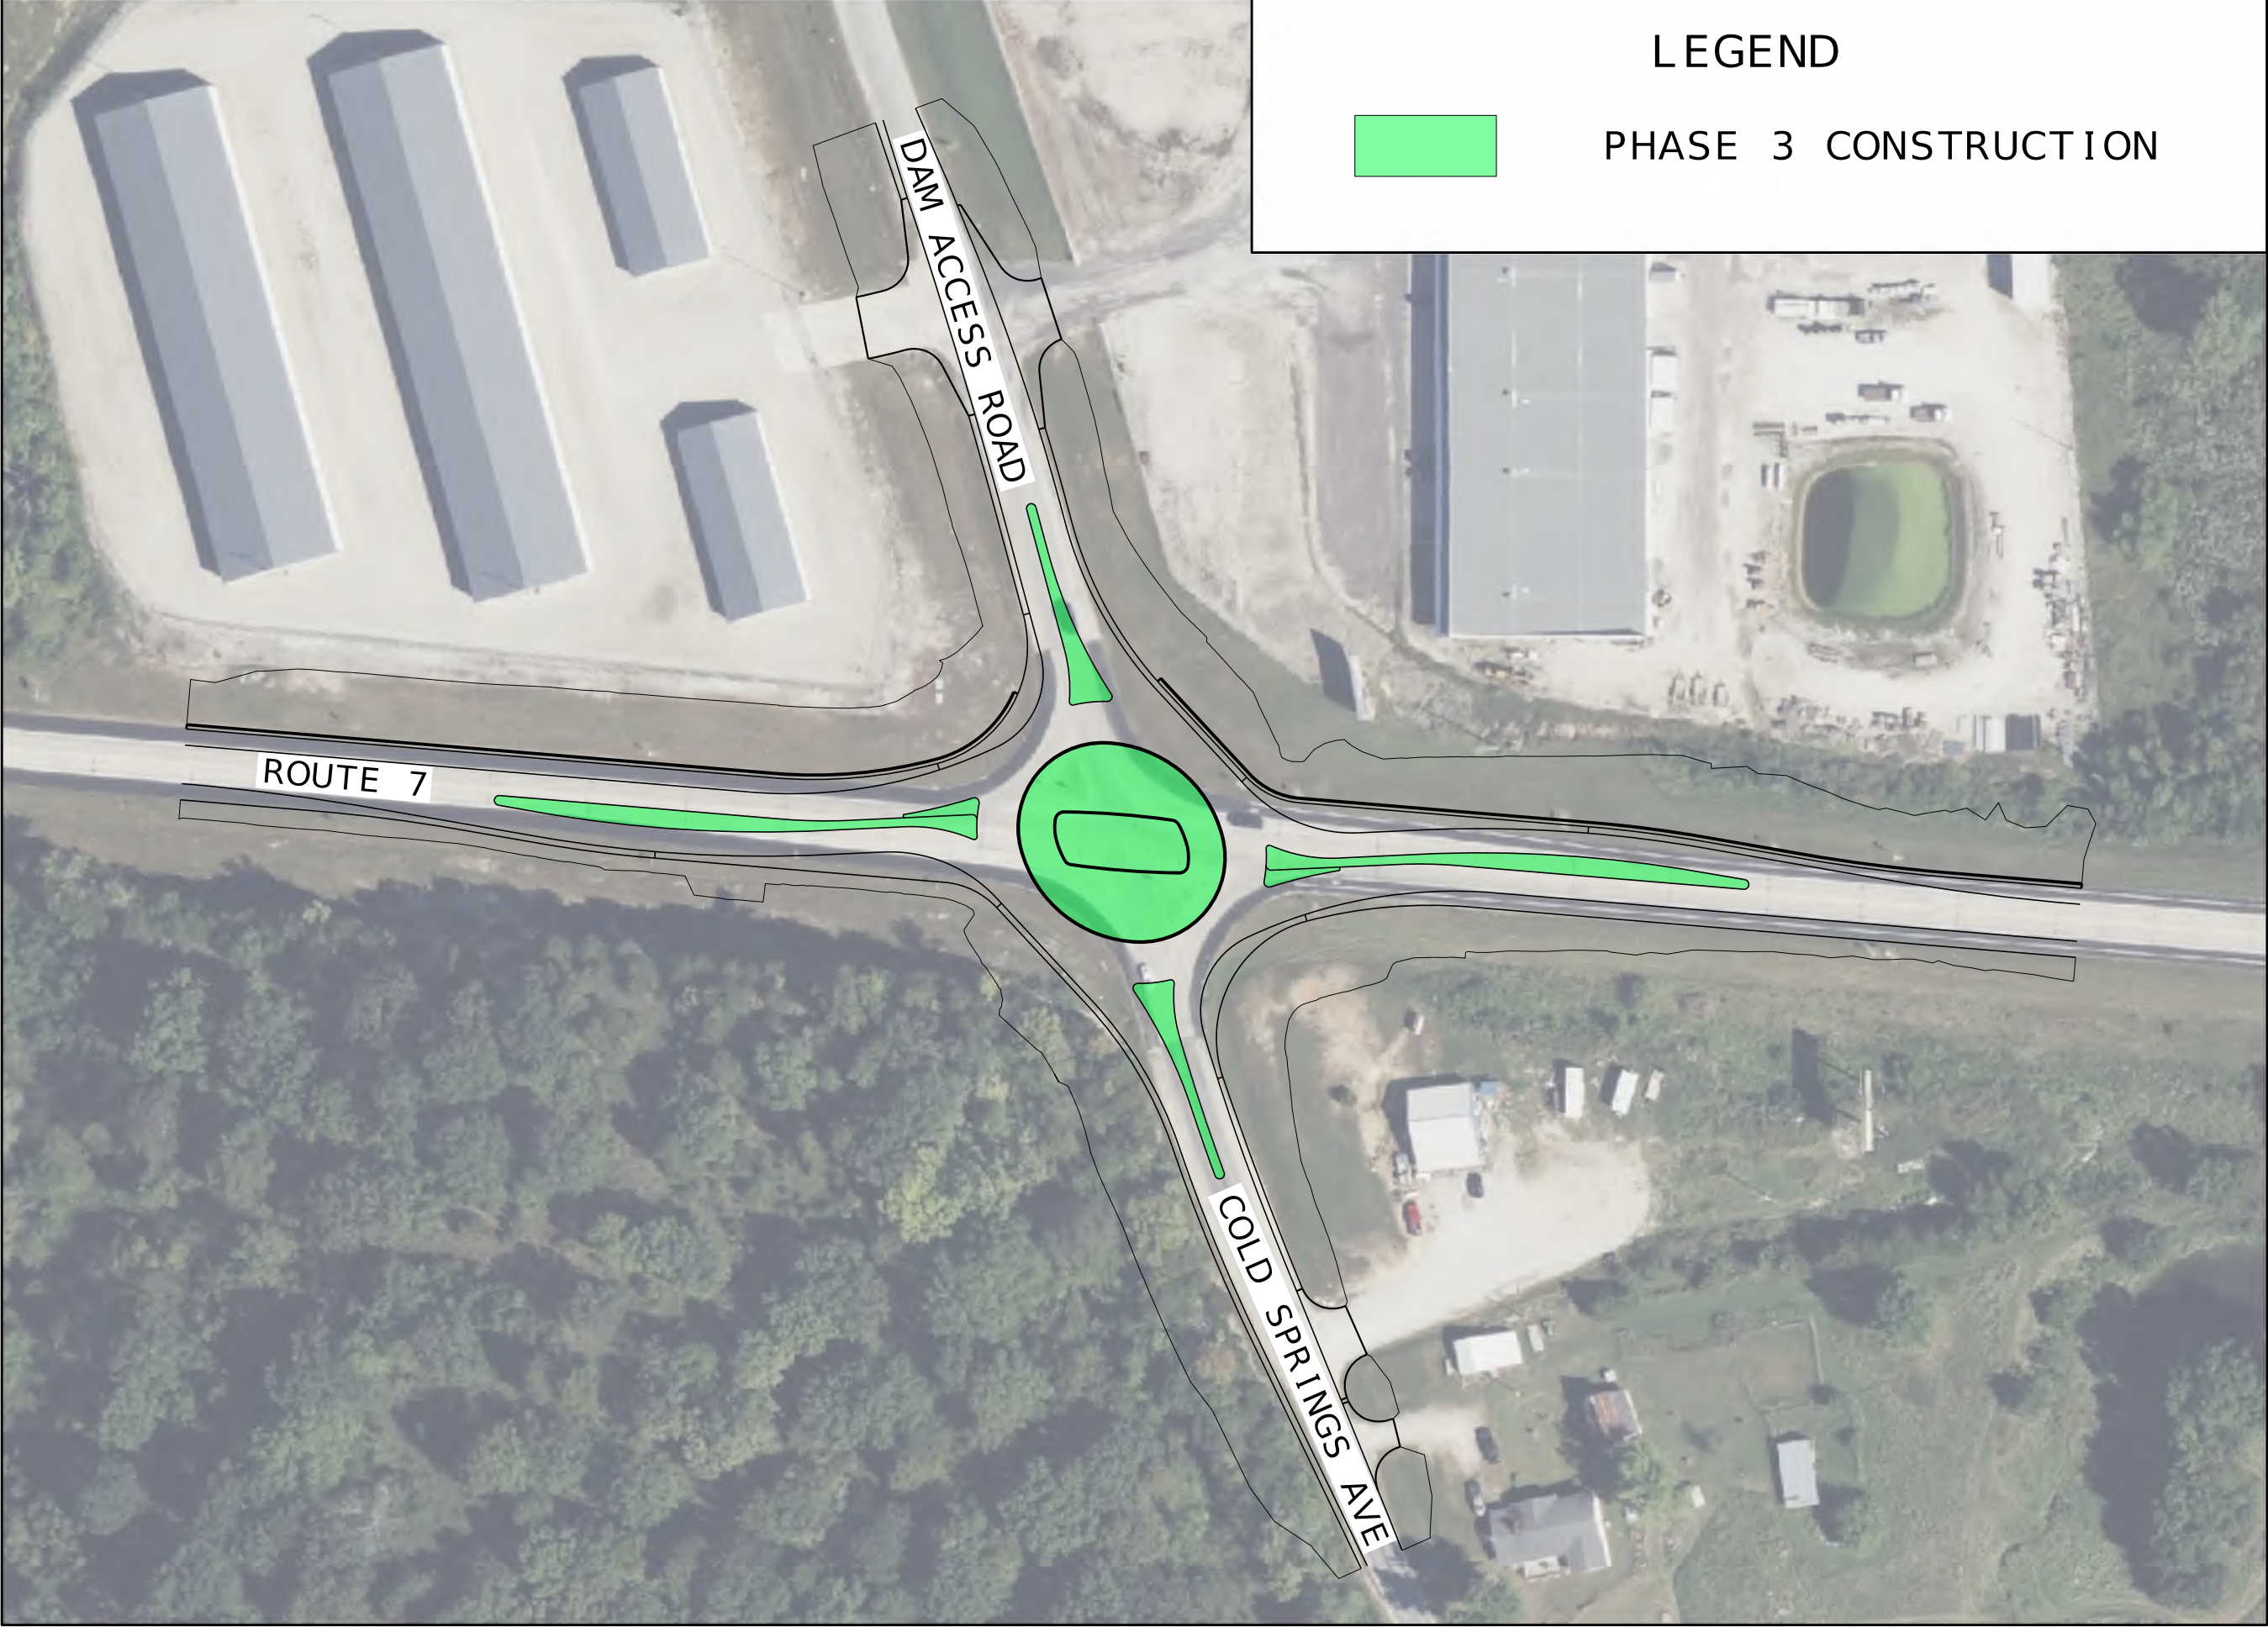

PRELIMINARY
PLANS
NOT FOR
CONSTRUCTION

1/30/2026	
ROUTE 7	STATE MO
DISTRICT SW	SHEET NO. 1
COUNTY BENTON	
JOB NO. JSR0110	
CONTRACT ID.	
PROJECT NO.	
BRIDGE NO.	

DESCRIPTION	DATE

MISSOURI HIGHWAYS AND TRANSPORTATION
COMMISSION

MoDOT

105 WEST CAPITOL
JEFFERSON CITY, MO 65102
1-888-ASK-MODOT (1-888-275-6636)

olsson

550 ST. LOUIS STREET
SPRINGFIELD, MO 65806
CERTIFICATE OF
AUTHORITY NO. 001592