


## FIGURE: I-70 RURAL TYPICAL SECTION

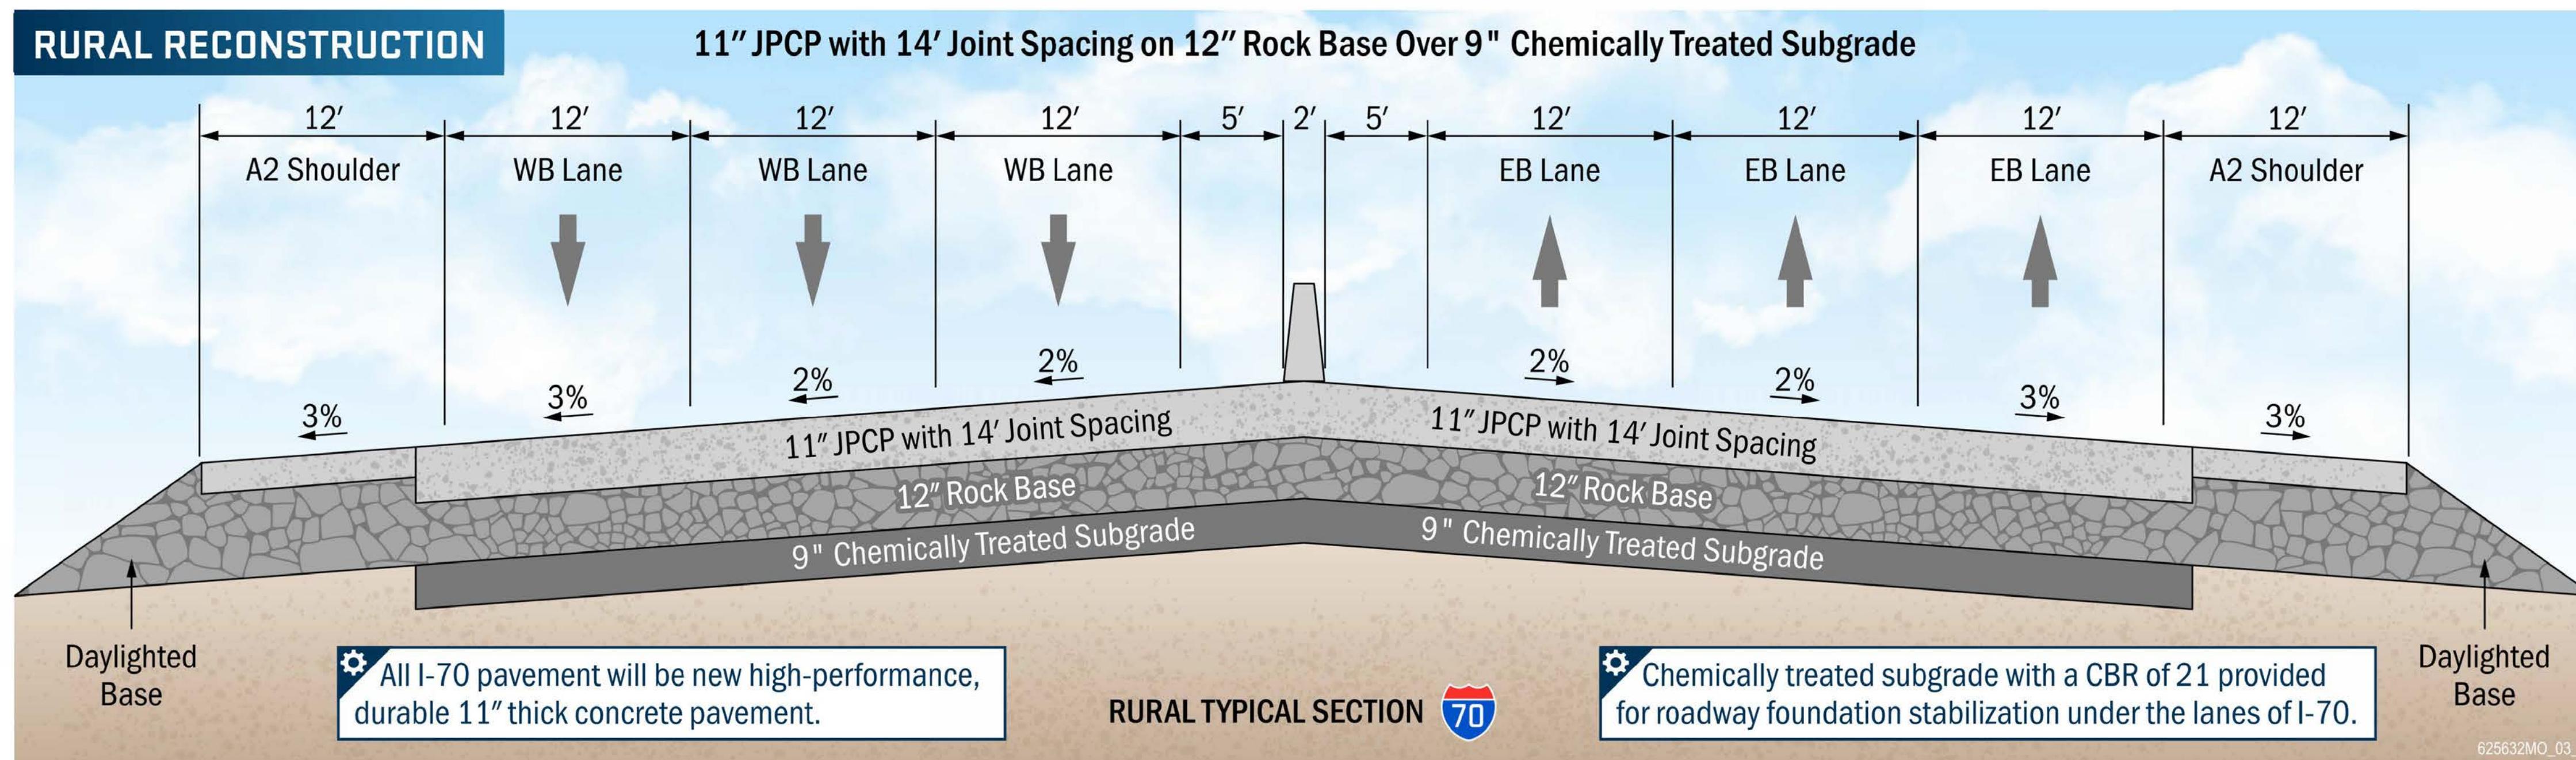

## FIGURE: I-70 URBAN TYPICAL SECTION

