



PROPOSED TYPICAL SECTION

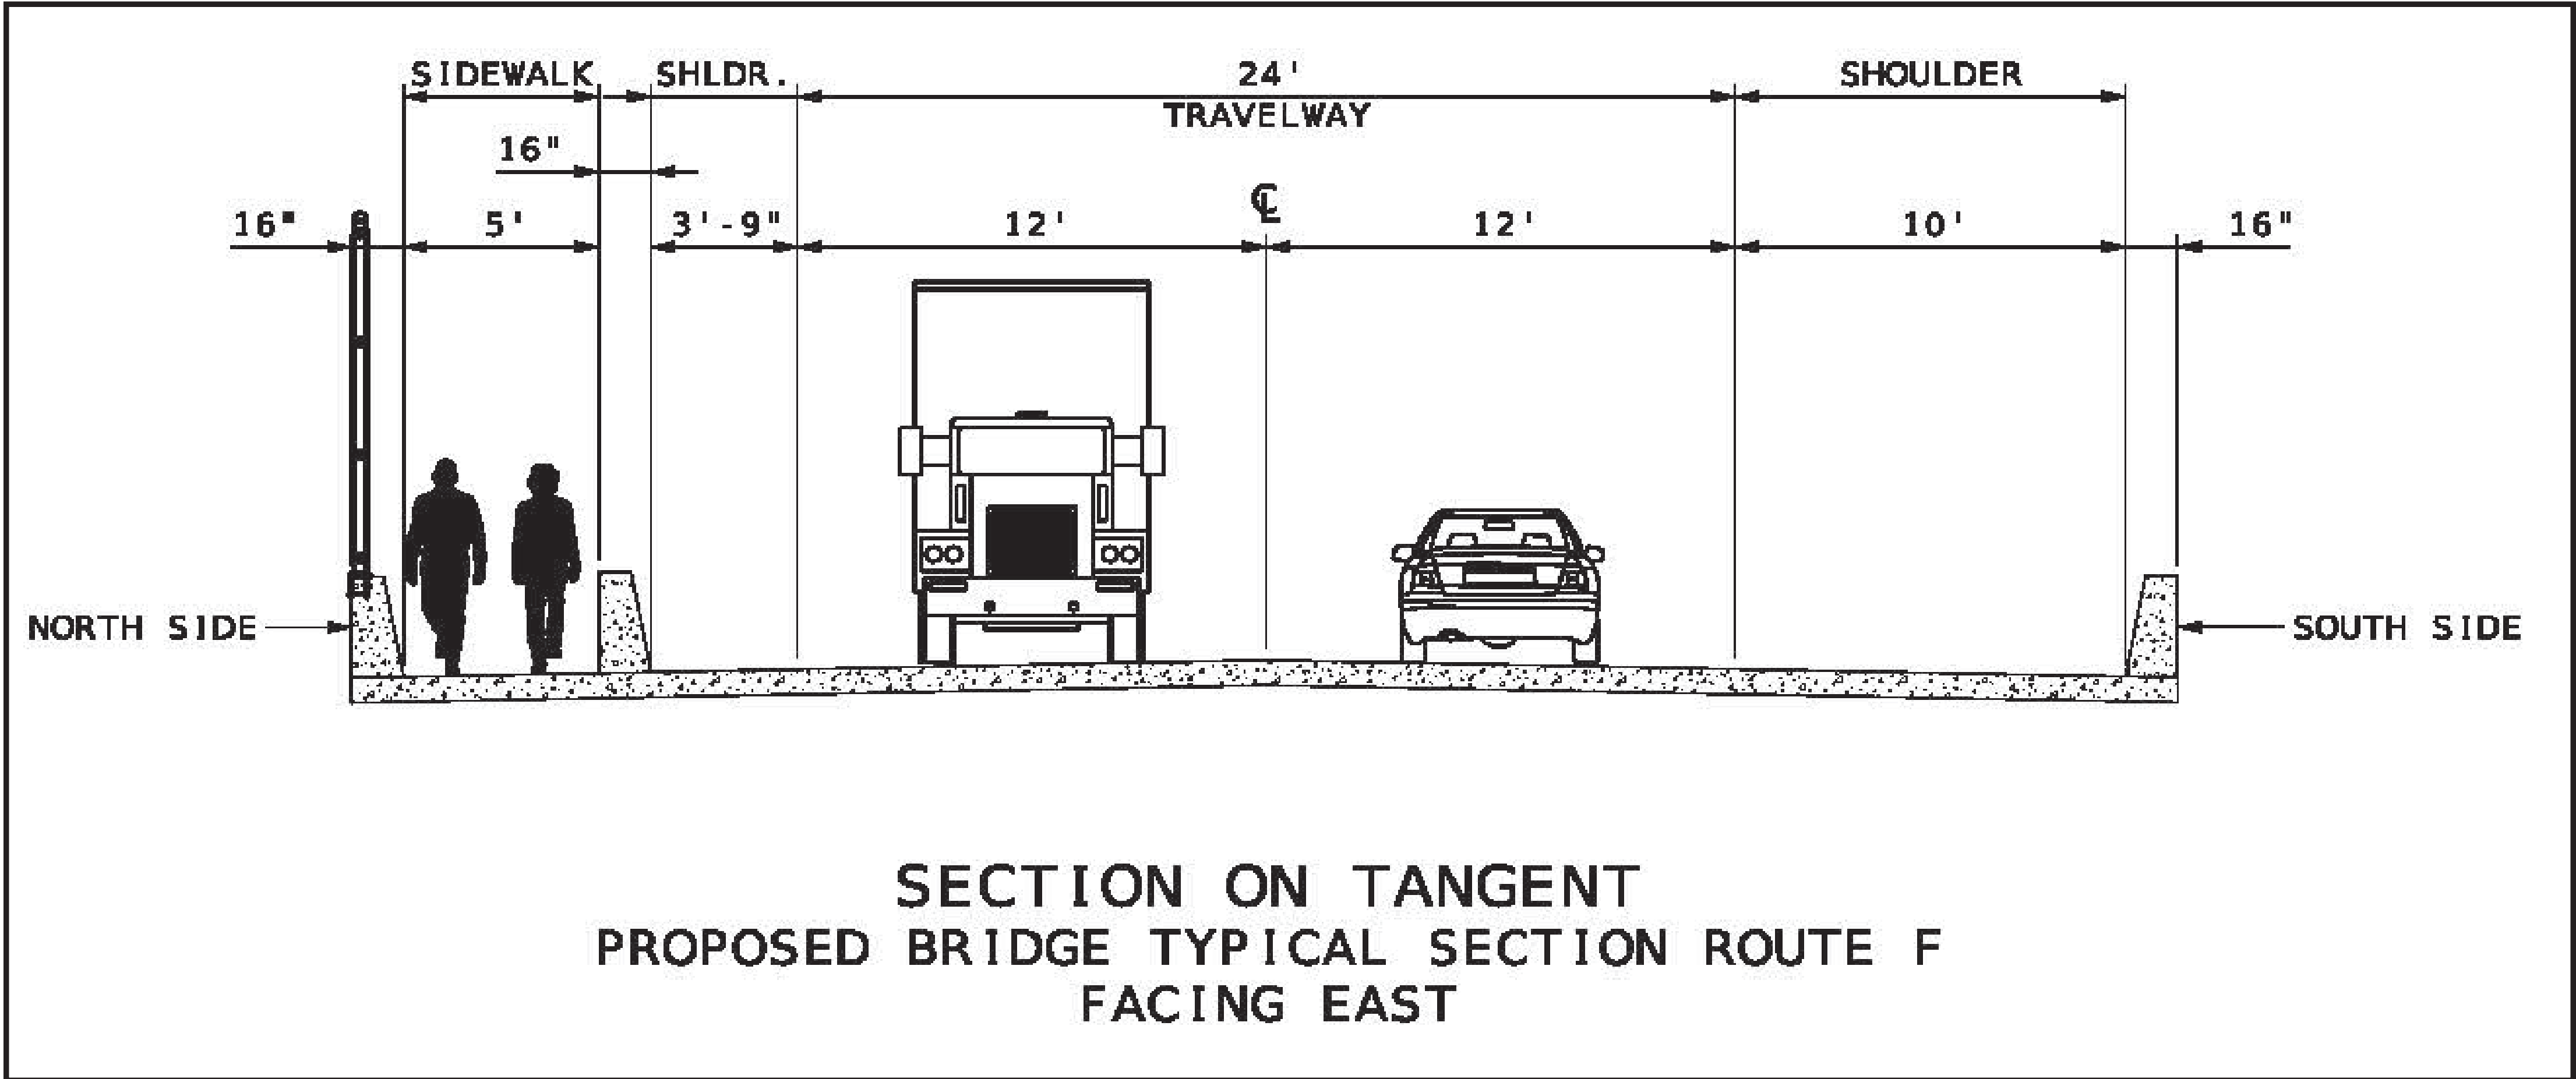

PROPOSED PLANS

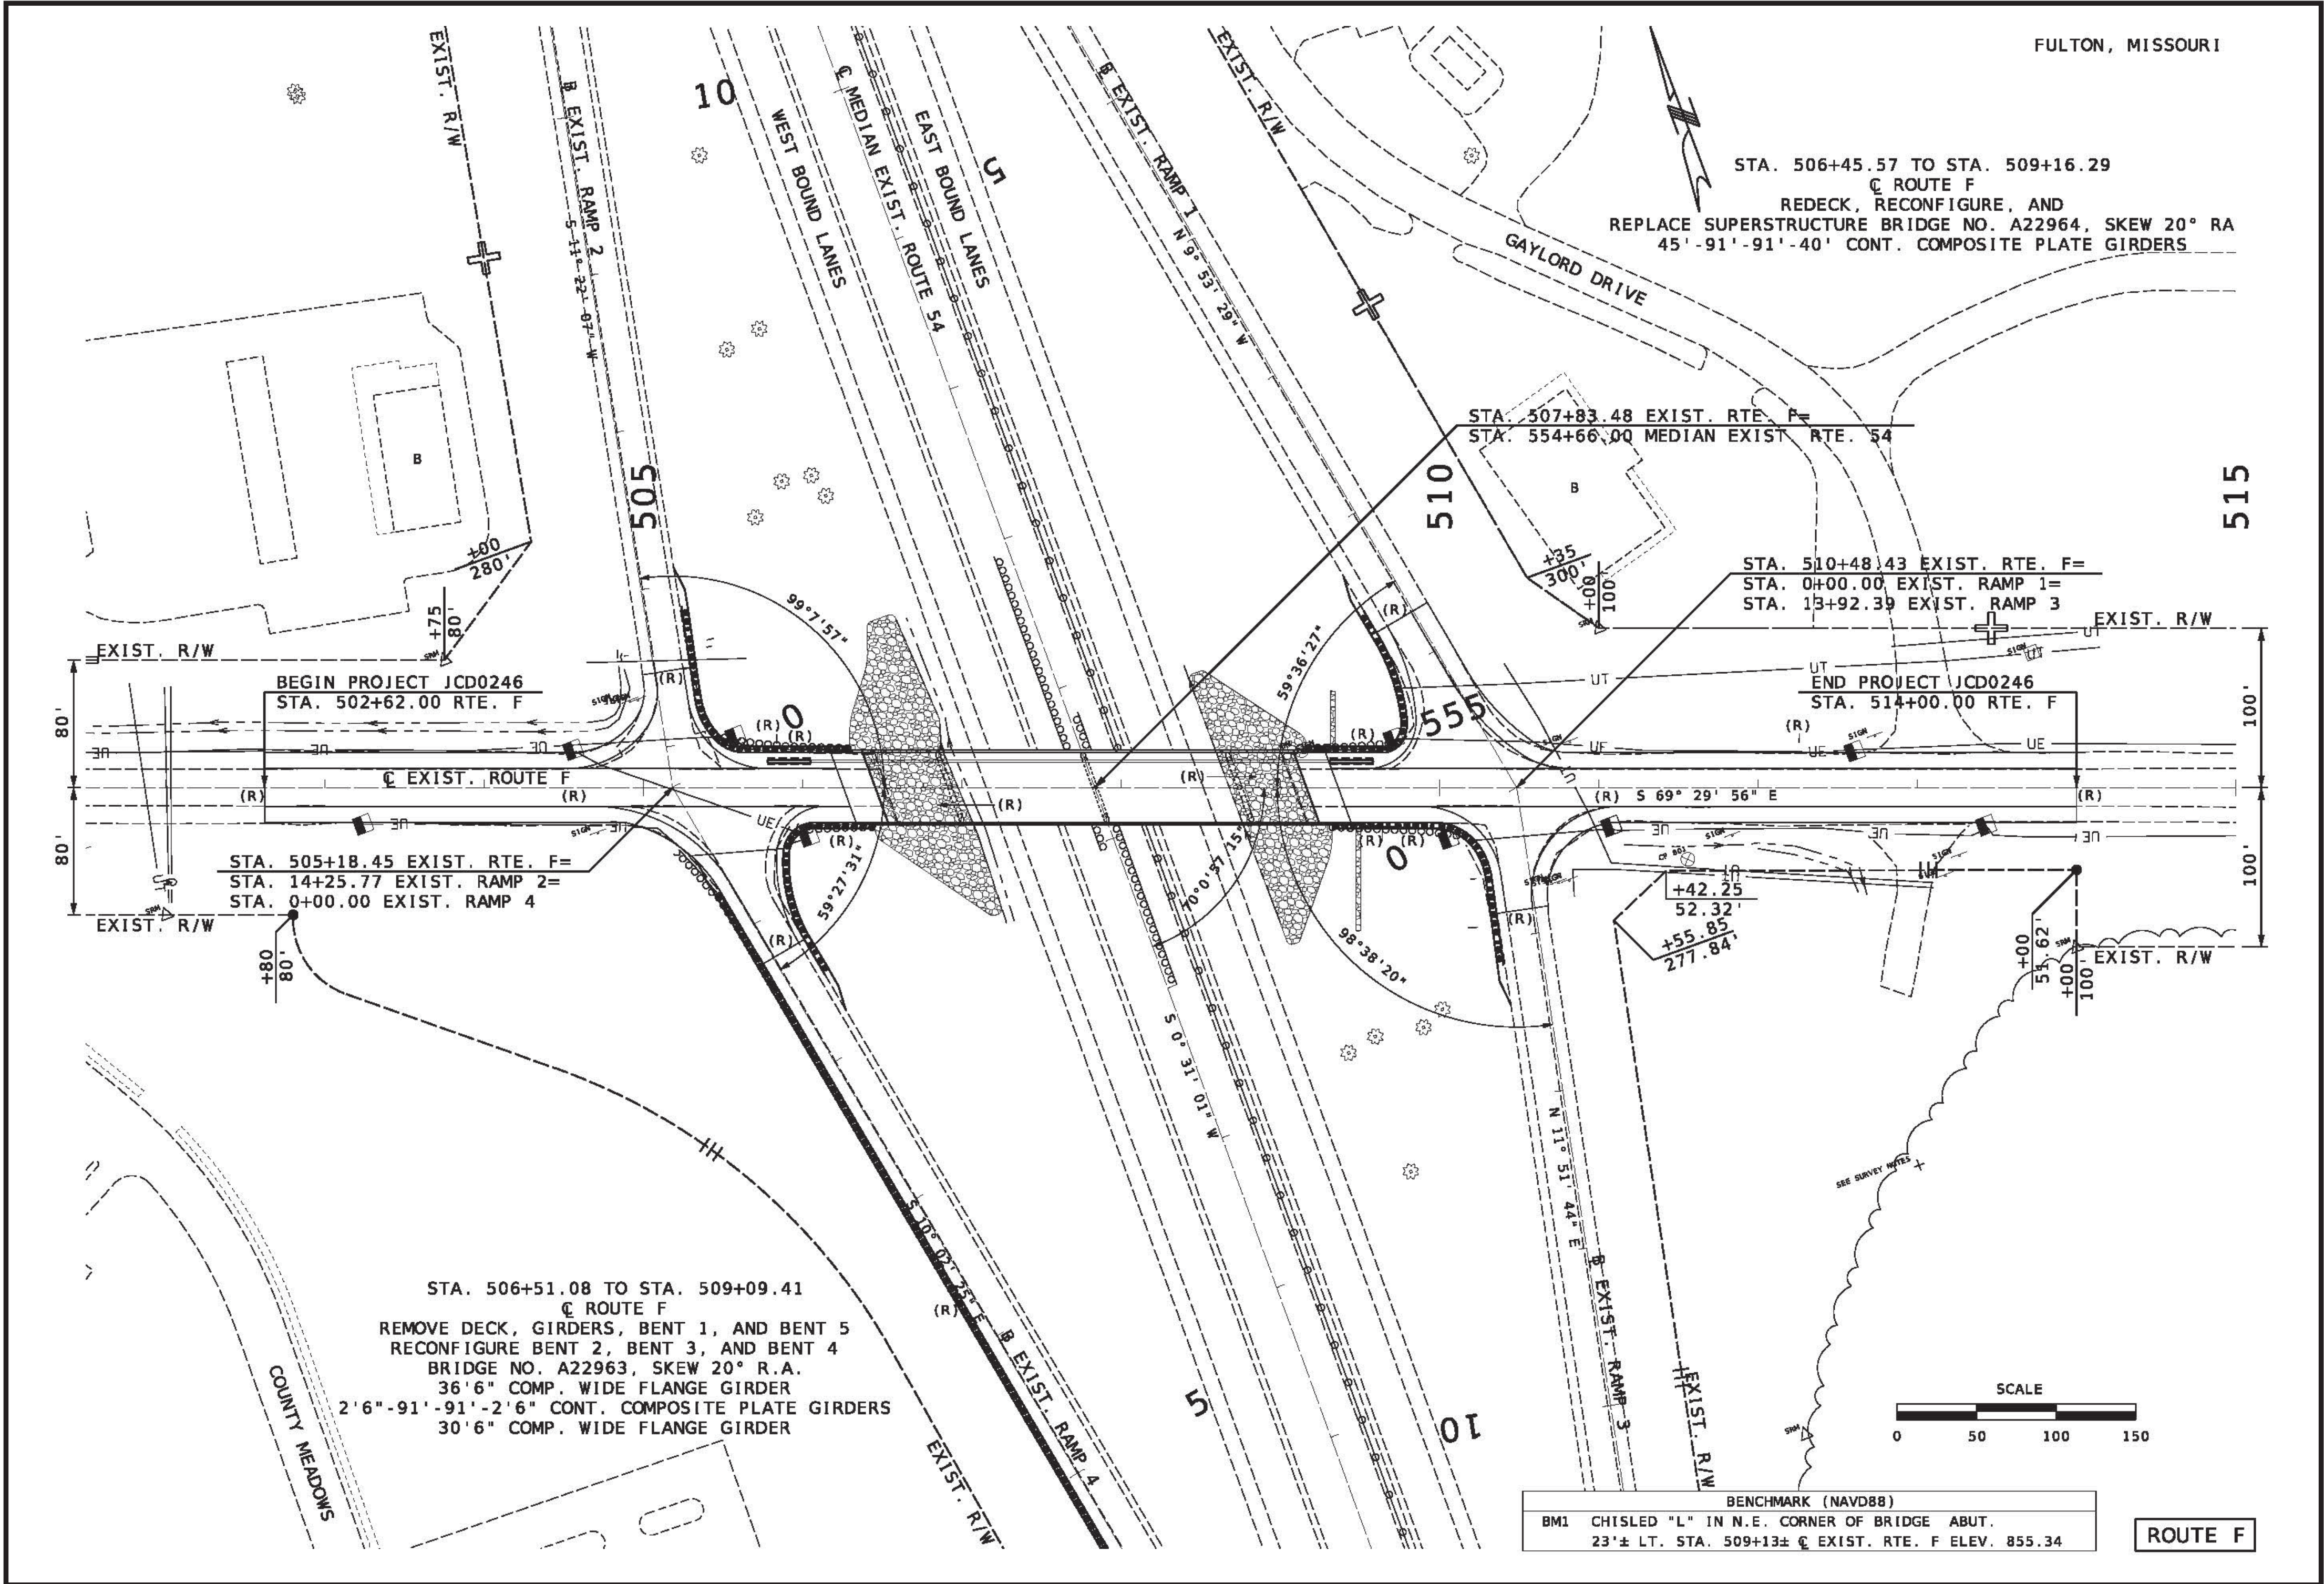

Project Manager Greg Leary
CDCR@modot.mo.gov
888 ASK MODOT (1-888-275-6636)