

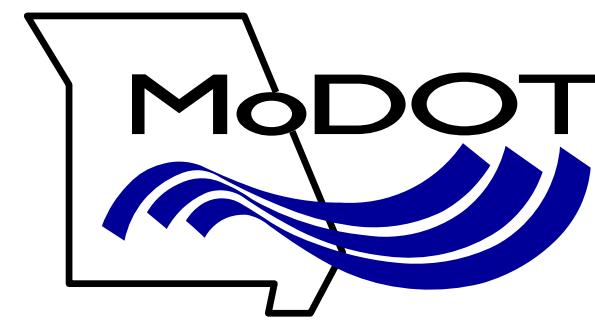
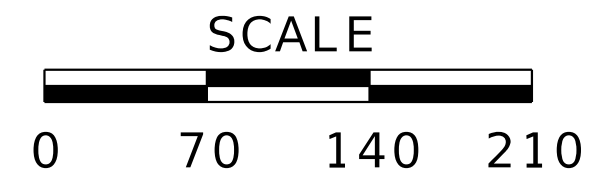


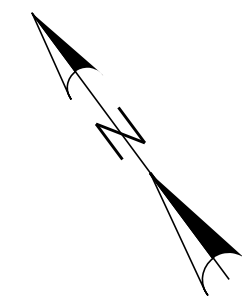

BUSINESS ROUTE 240 BRIDGE REPLACEMENT OVER CPKC RAILROAD

HOWARD COUNTY


PRELIMINARY PLANS - SUBJECT TO CHANGE

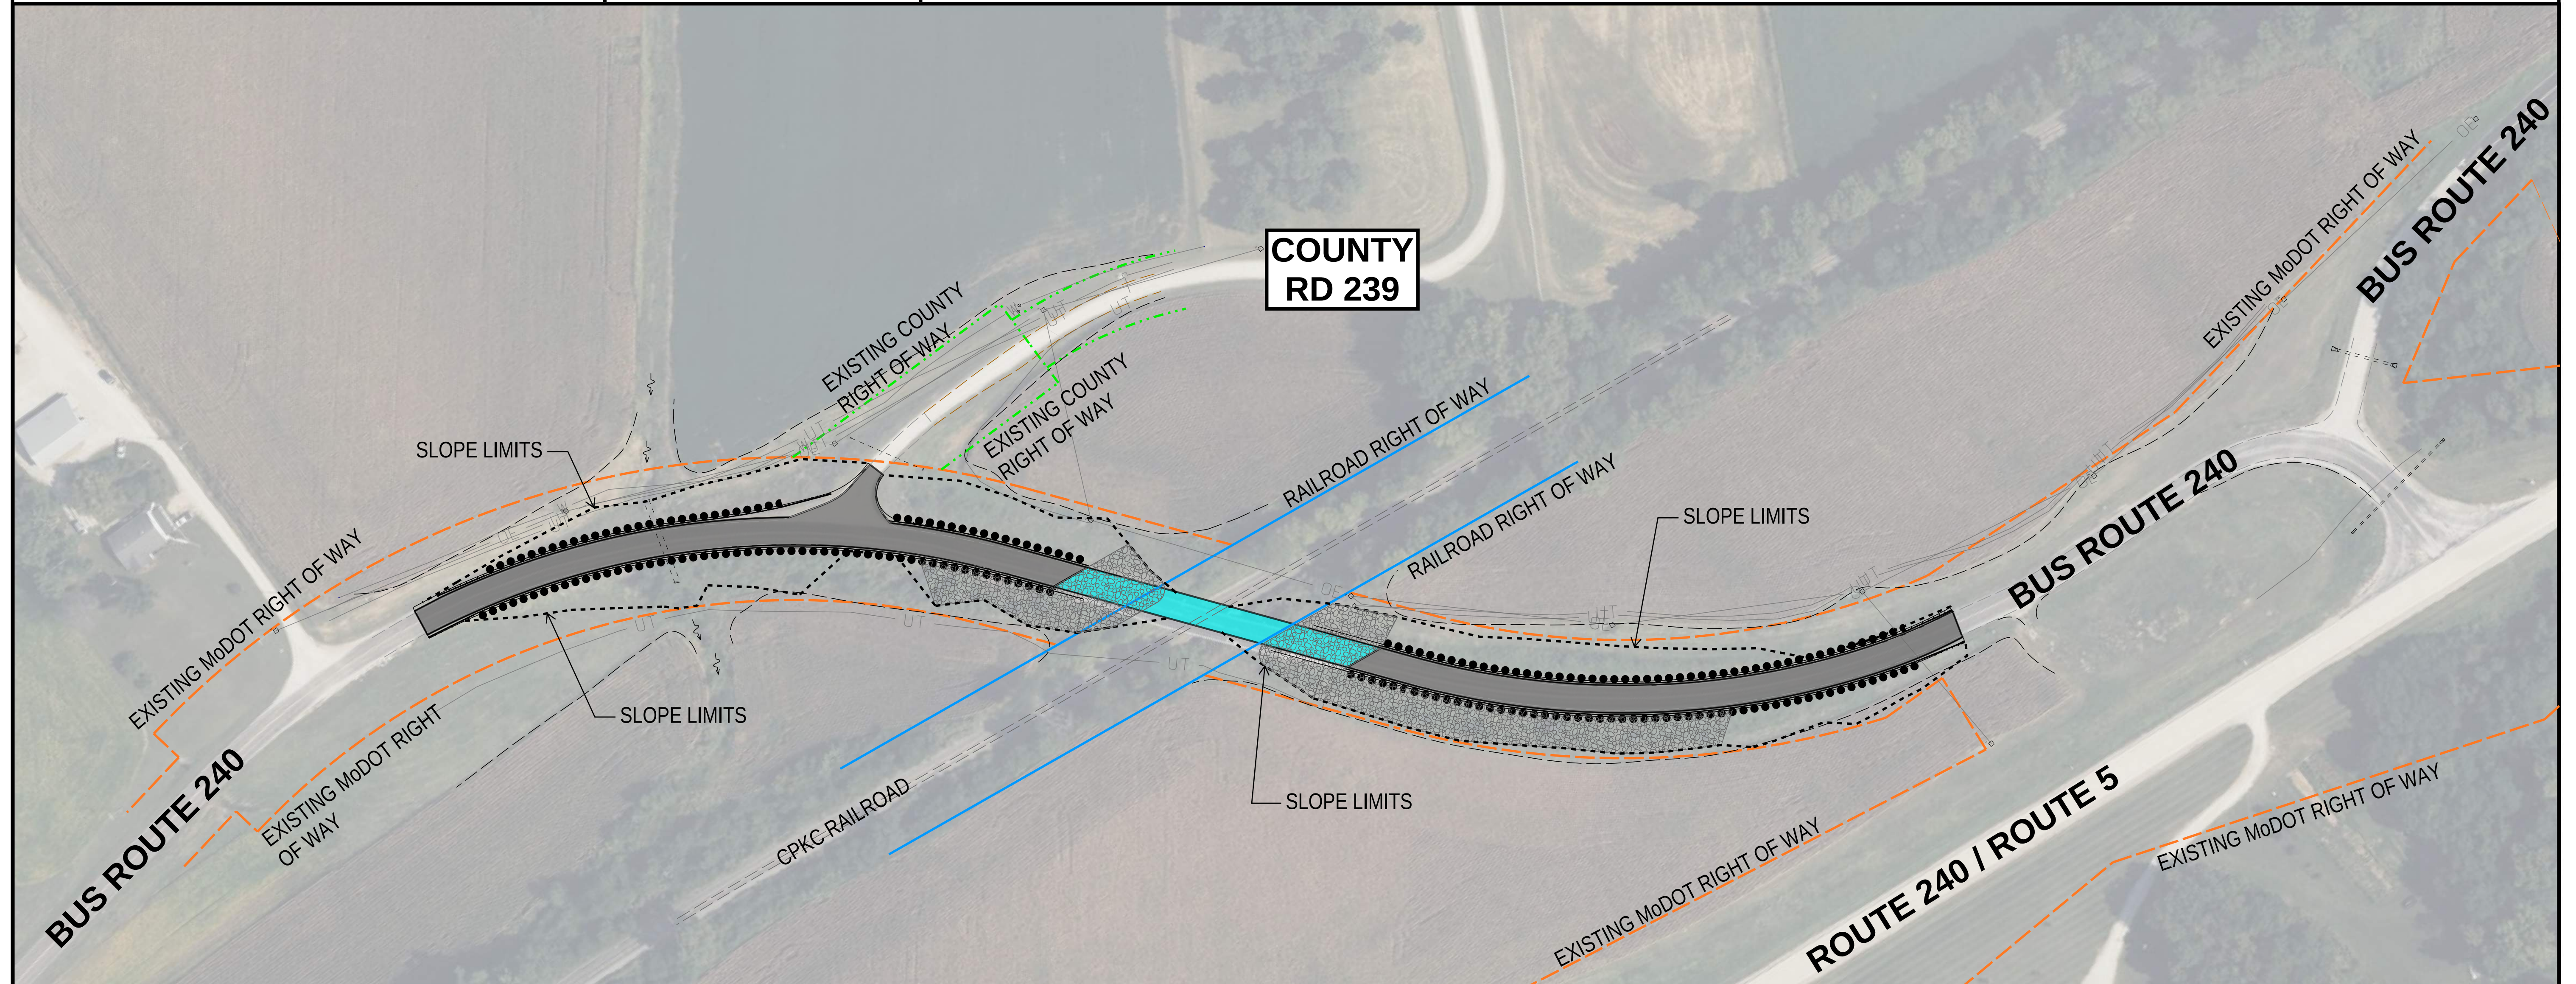

LEGEND

- EXISTING MoDOT RIGHT OF WAY
- EXISTING COUNTY RIGHT OF WAY
- EXISTING RAILROAD RIGHT OF WAY
- SLOPE LIMITS
- PROPOSED ROADWAY CONSTRUCTION
- PROPOSED BRIDGE
- ROCK BLANKET

EXISTING BUSINESS ROUTE 240 BRIDGE - TYPICAL SECTION

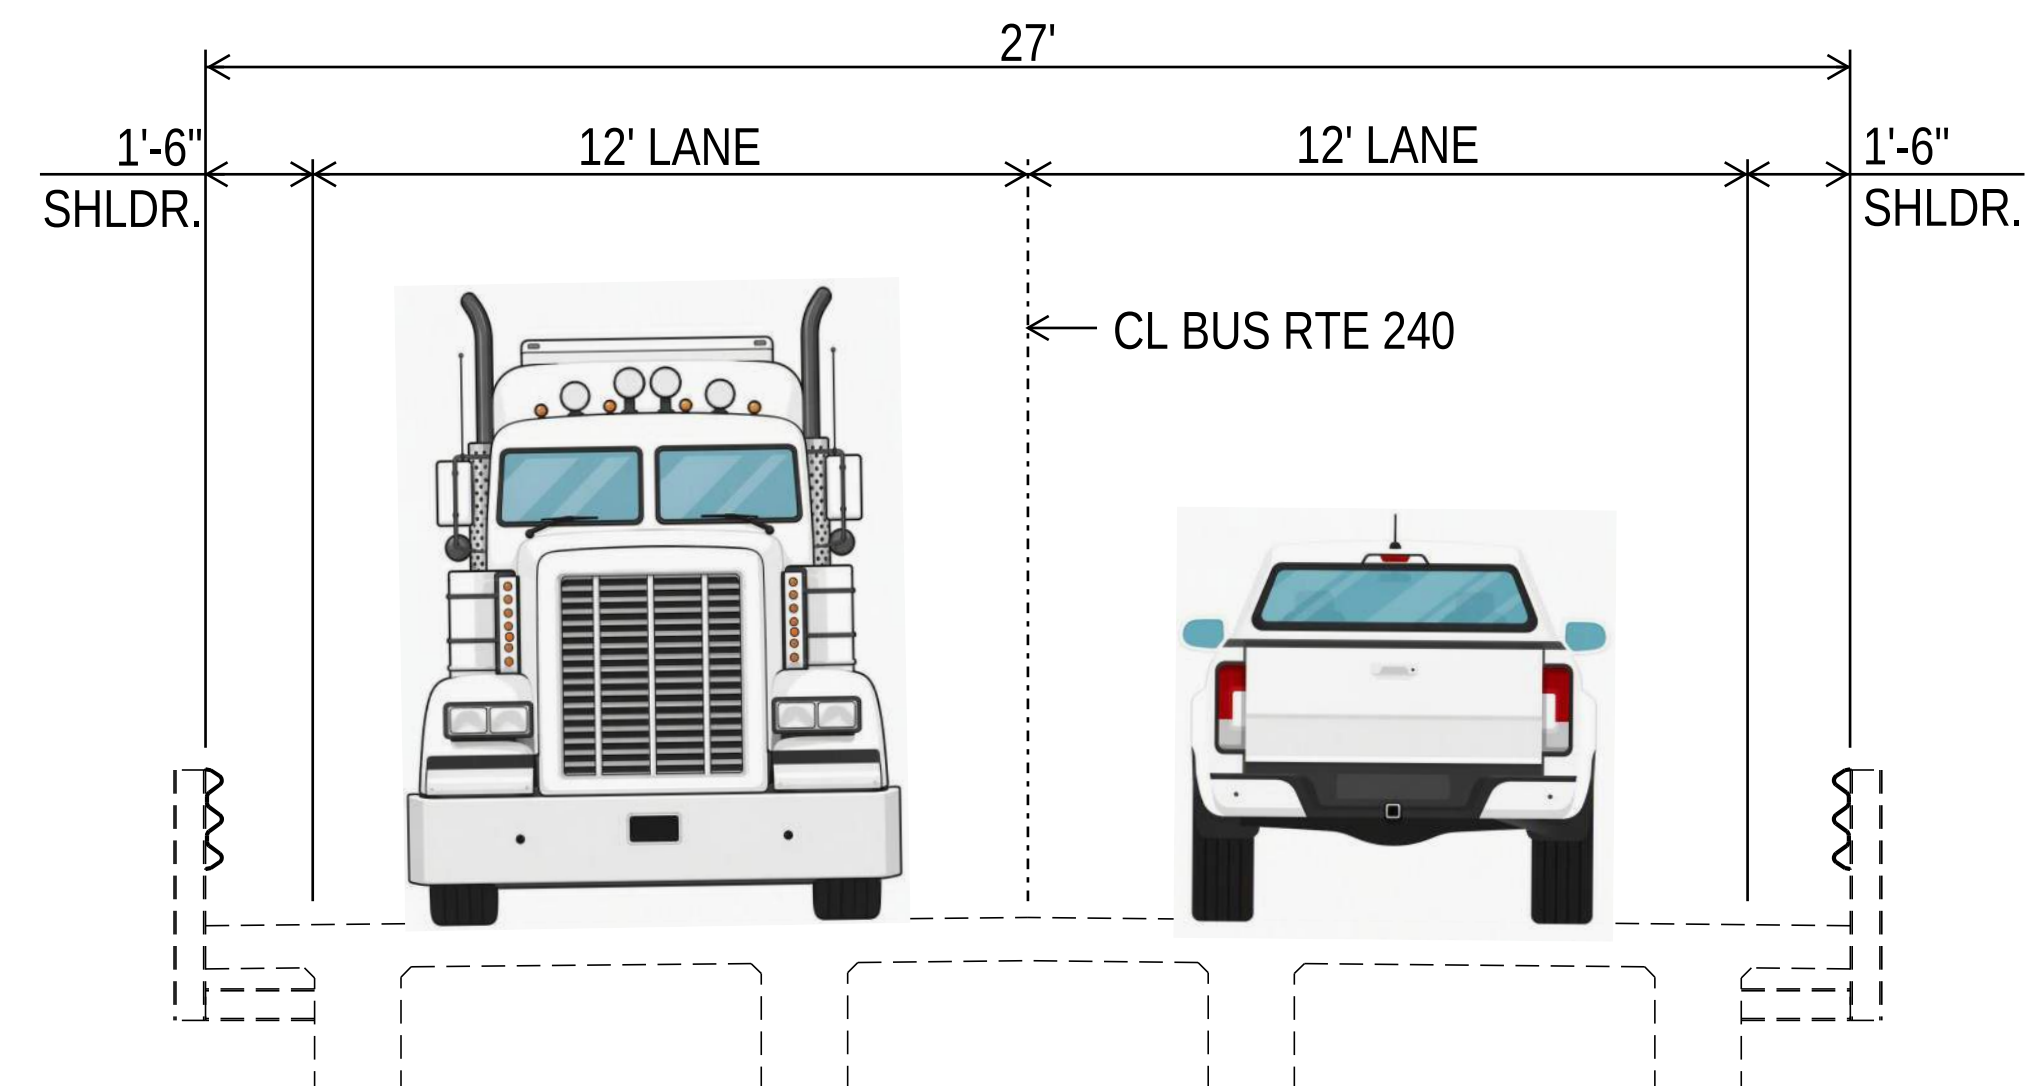

PROPOSED BUSINESS ROUTE 240 BRIDGE - TYPICAL SECTION

