
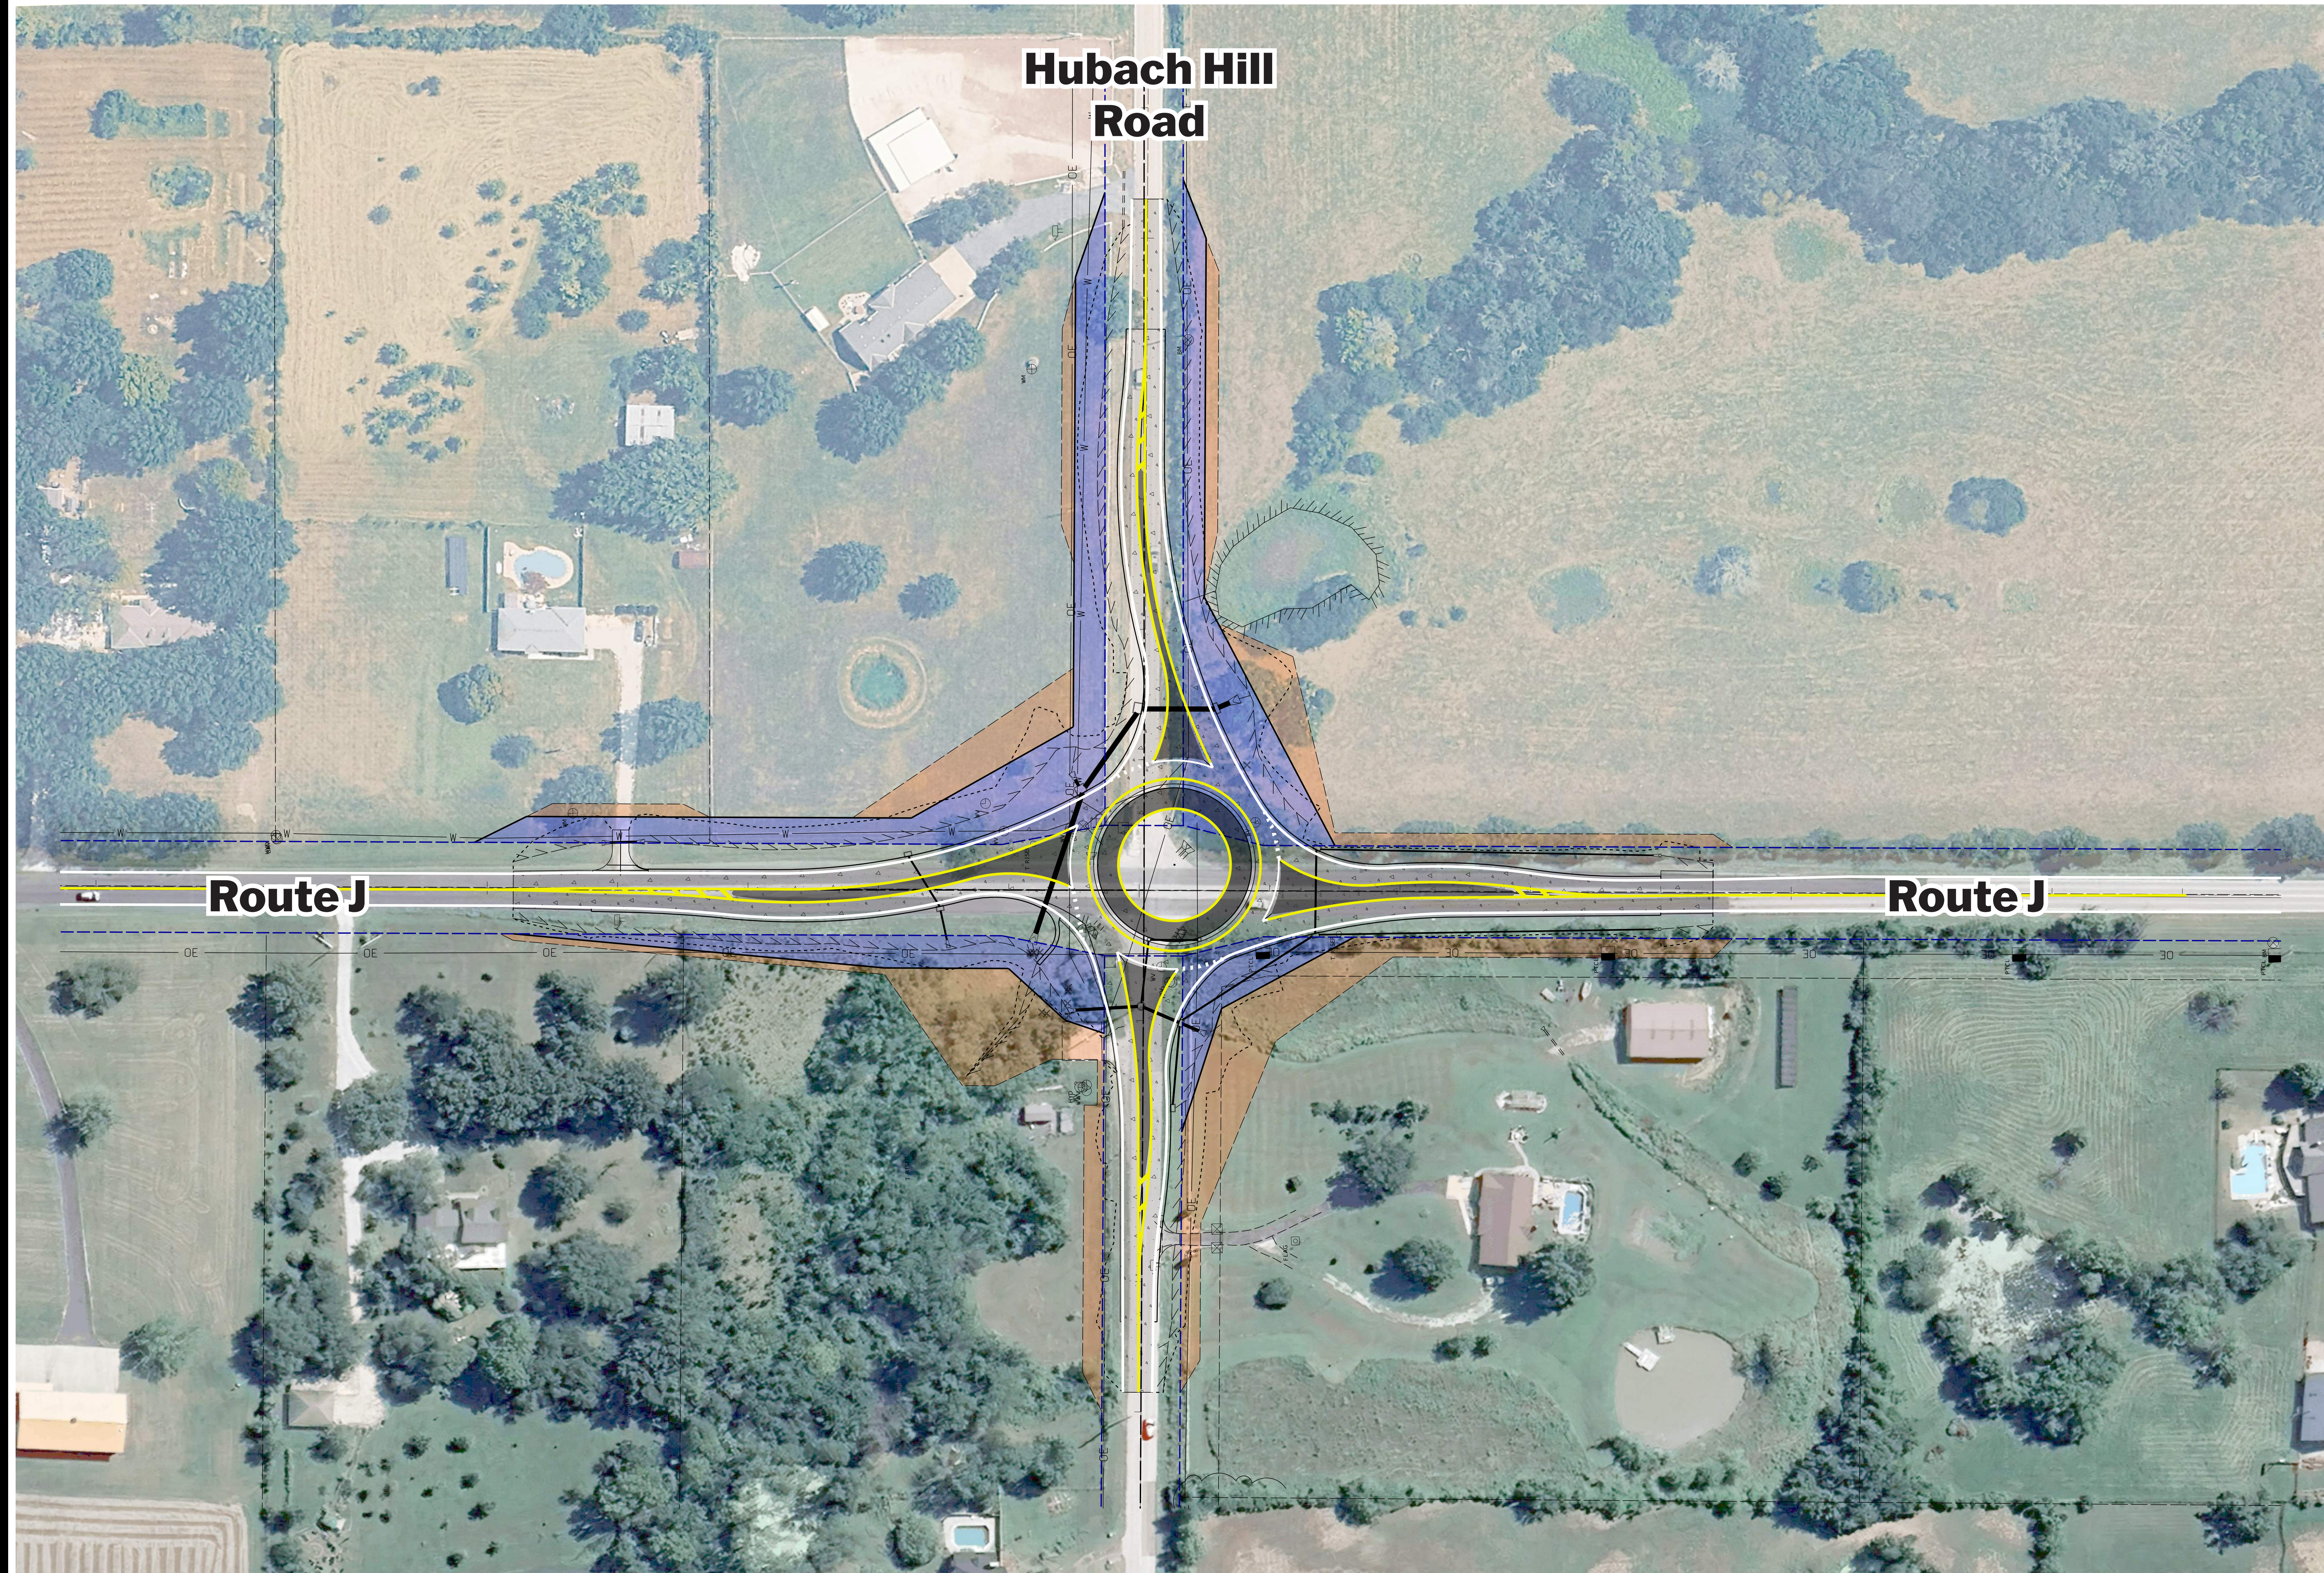


Exhibit 3

Route J Safety Improvements (JKU0237)

(Route J and Hubach Hill Road)

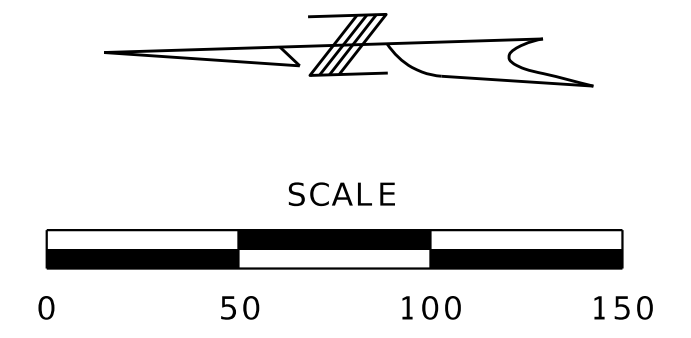

-  Temporary Easement
-  New R/W
-  New Pavement
-  Existing Right Of Way

