

ADDENDUM # 2

TO THE DRAWINGS AND SPECIFICATIONS FOR:

26-031 STP 7302(690) Main St. – Phase 3

City of O'Fallon, Missouri

100 North Main Street

O'Fallon, Missouri 63366

City of O'Fallon, Missouri

100 North Main Street

O'Fallon, MO 63366

636-379-5513

E-mail: Ptalimonchuk@ofallonmo.gov

July 31, 2026

INFORMATION

The following items are being provided as clarification and additions to the bid documents:


- **Removal of Existing Decorative Lighting, Poles, Globes, Hardware:**
 - All removal of existing light poles shall be coordinated with the City of O'Fallon. All decorative poles including poles, fixtures and globes shall be saved by the contractor and brought to 810 Sheppard Dr., O'Fallon, MO 63366. Contractor is responsible for removal, loading, delivery, and unloading of all poles, fixtures, and globes that are to be saved. City will keep possession of these items.
 - This work shall be considered included in the contract unit price for removal of improvements, per lump sum.




The following plan sheets have been amended and added to the bid documents:

- **EXISTING CONDITIONS/REMOVLAS MAIN STREET SHEET 2 of 5 has been AMENDED. THE AMENDED SHEET IS ATTACHED.**
- **EXISTING CONDITIONS/REMOVLAS MAIN STREET SHEET 4 of 5 has been AMENDED. THE AMENDED SHEET IS ATTACHED.**

Please ensure your bids comply with this addendum.

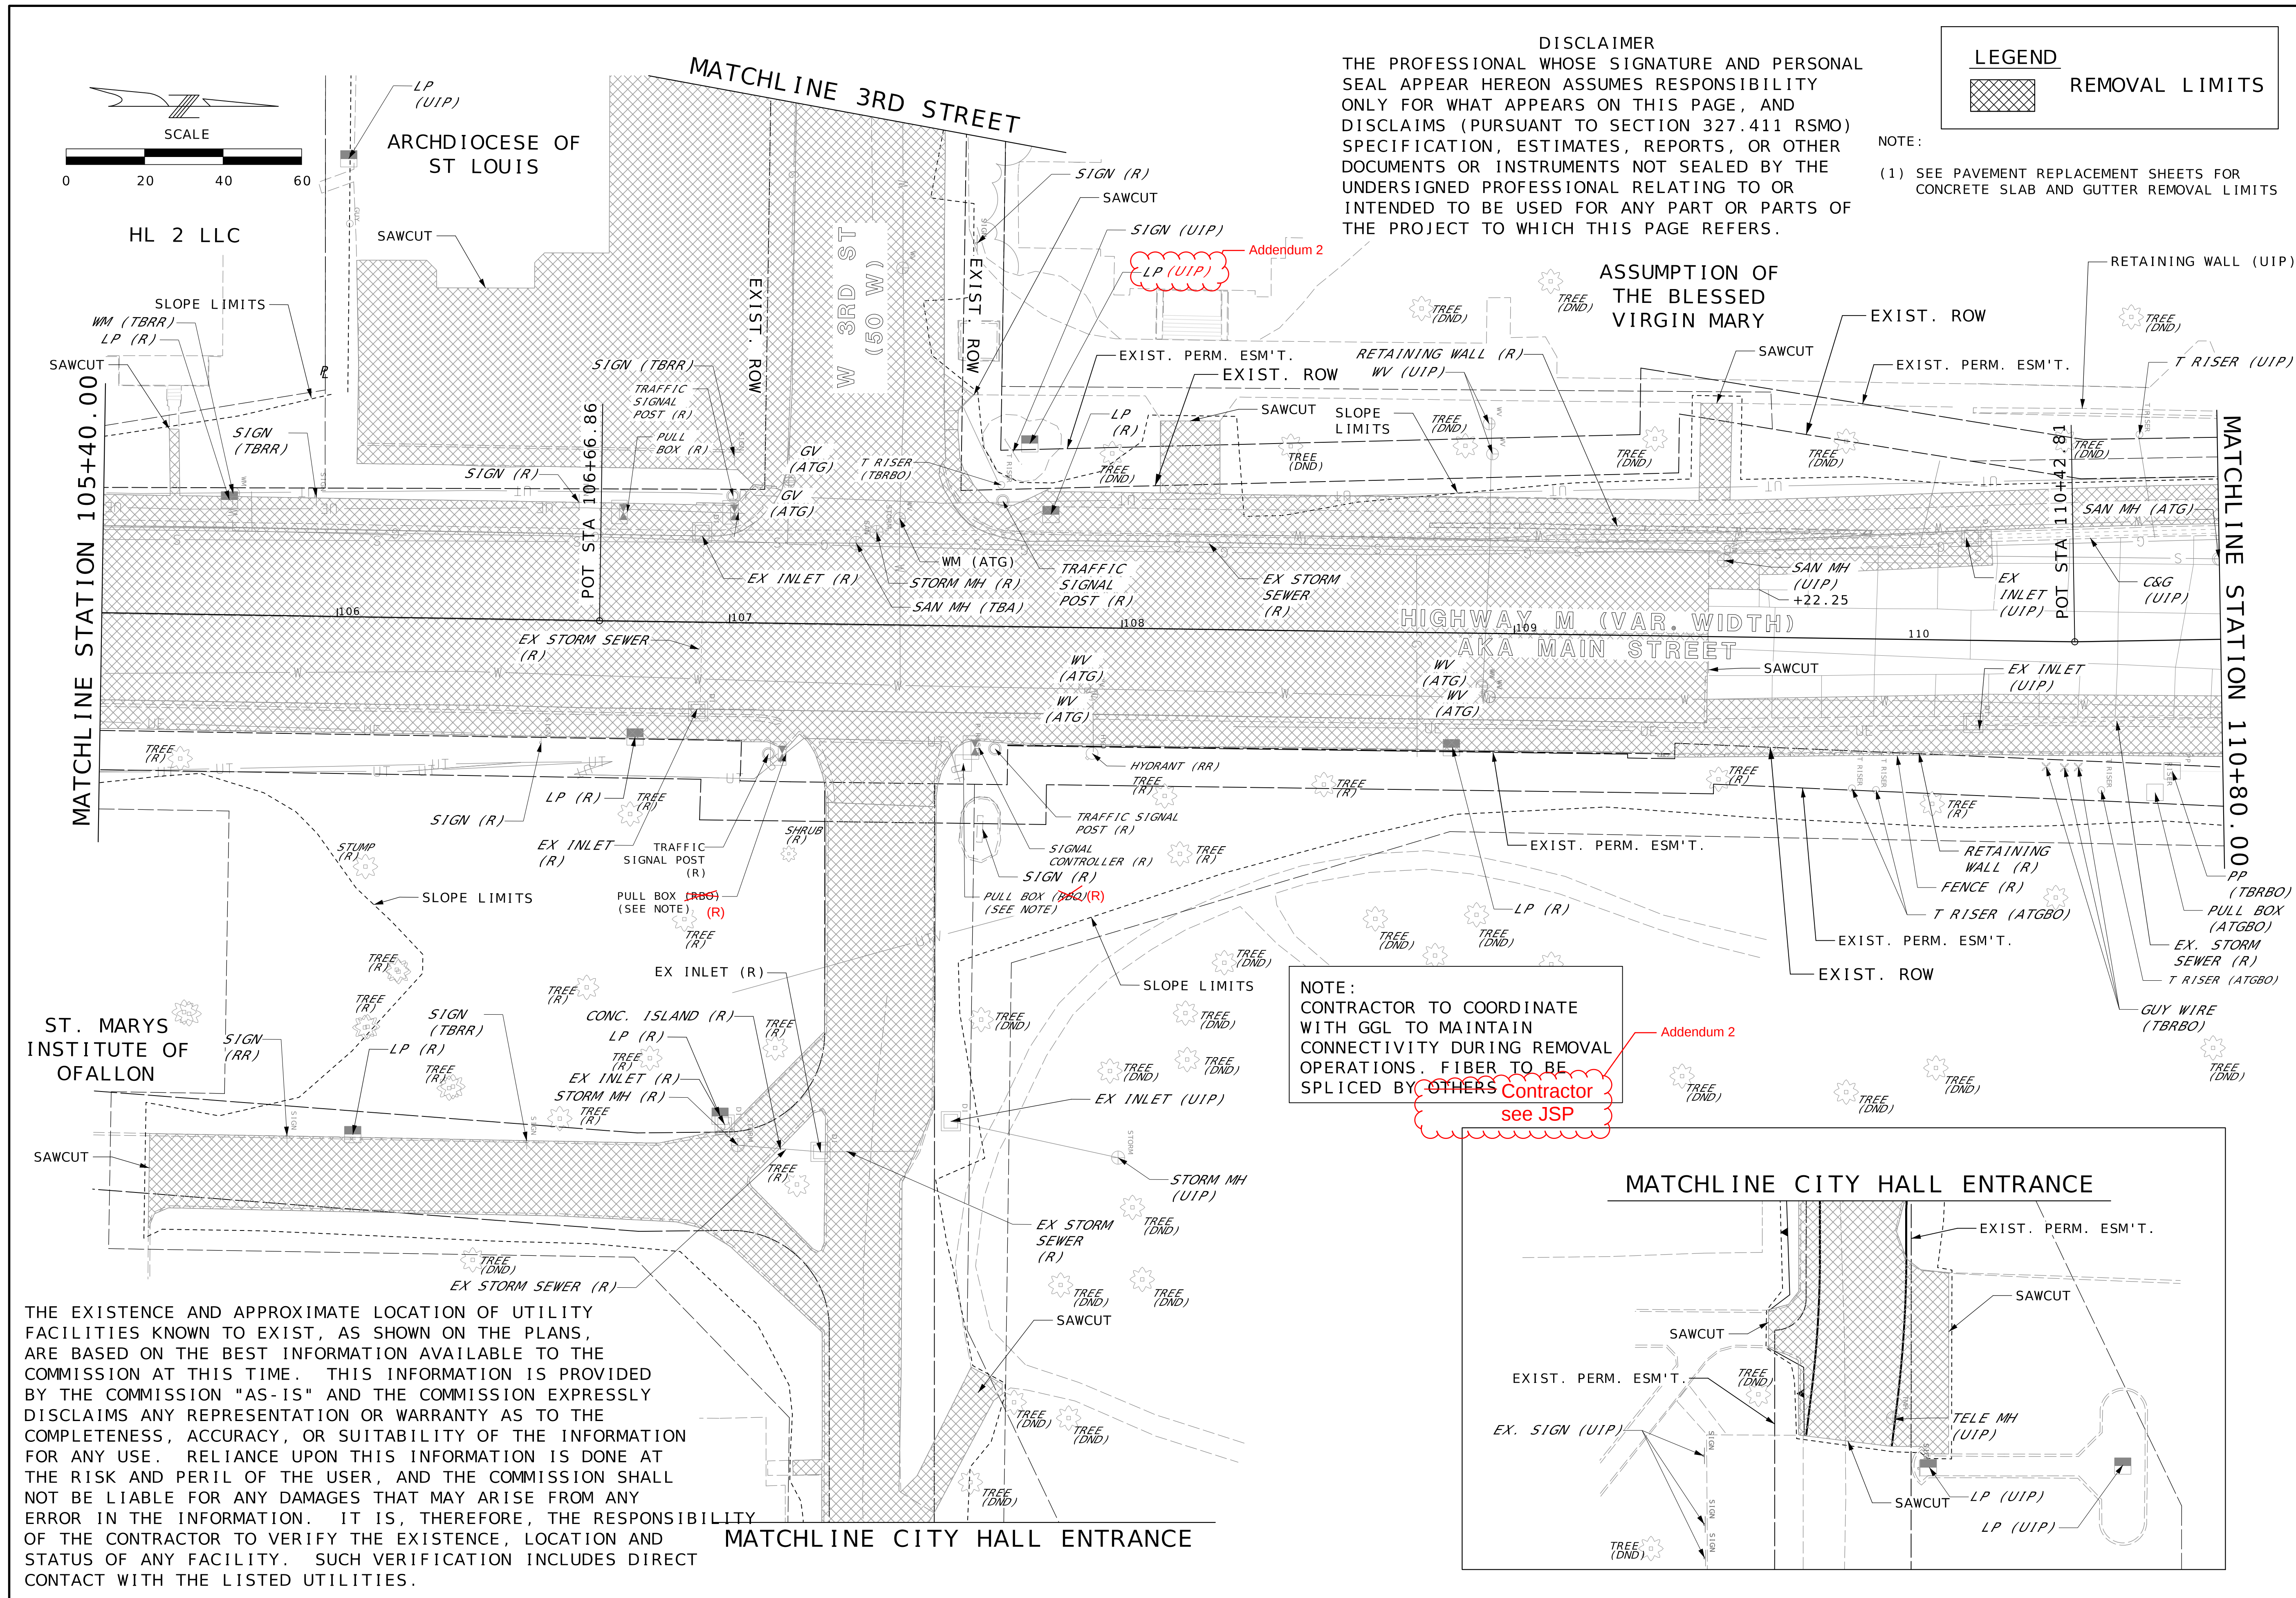


THIS MEDIA SHOULD NOT BE CONSIDERED A CERTIFIED DOCUMENT.	
DATE PREPARED 4/13/2026	
ROUTE	STATE MO
DISTRICT SL	SHEET NO. 5
COUNTY ST. CHARLES	
JOB NO. T01221140	
CONTRACT ID.	
PROJECT NO. STP - 7302 (690)	
BRIDGE NO.	
DESCRIPTION	
DATE	
MISSOURI HIGHWAYS AND TRANSPORTATION COMMISSION	
105 WEST CAPITOL JEFFERSON CITY, MO 65102 1-888-ASK-MODOT (1-888-275-6636)	
MoDOT	
TWM ENGINEERING GEOSPATIAL SERVICES 3701 S. UNDERBUSH BLVD. SUITE 100 ST. LOUIS, MO 63127 (314) 241-6300 www.twm-inc.com MISSOURI CERT. OF AUTHORITY: 001528	
EXISTING CONDITIONS/REMOVALS MAIN STREET SHEET 2 OF 5	

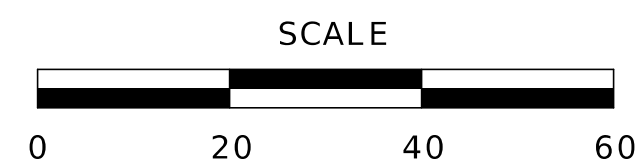

(1) SEE PAVEMENT REPLACEMENT SHEETS FOR
CONCRETE SLAB AND GUTTER REMOVAL LIMITS

ST CHARLES COUNTY
CATHOLIC CHURCH
REAL EST TRUST

ST CHARLES COUNTY
CATHOLIC CHURCH
REAL EST TRUST

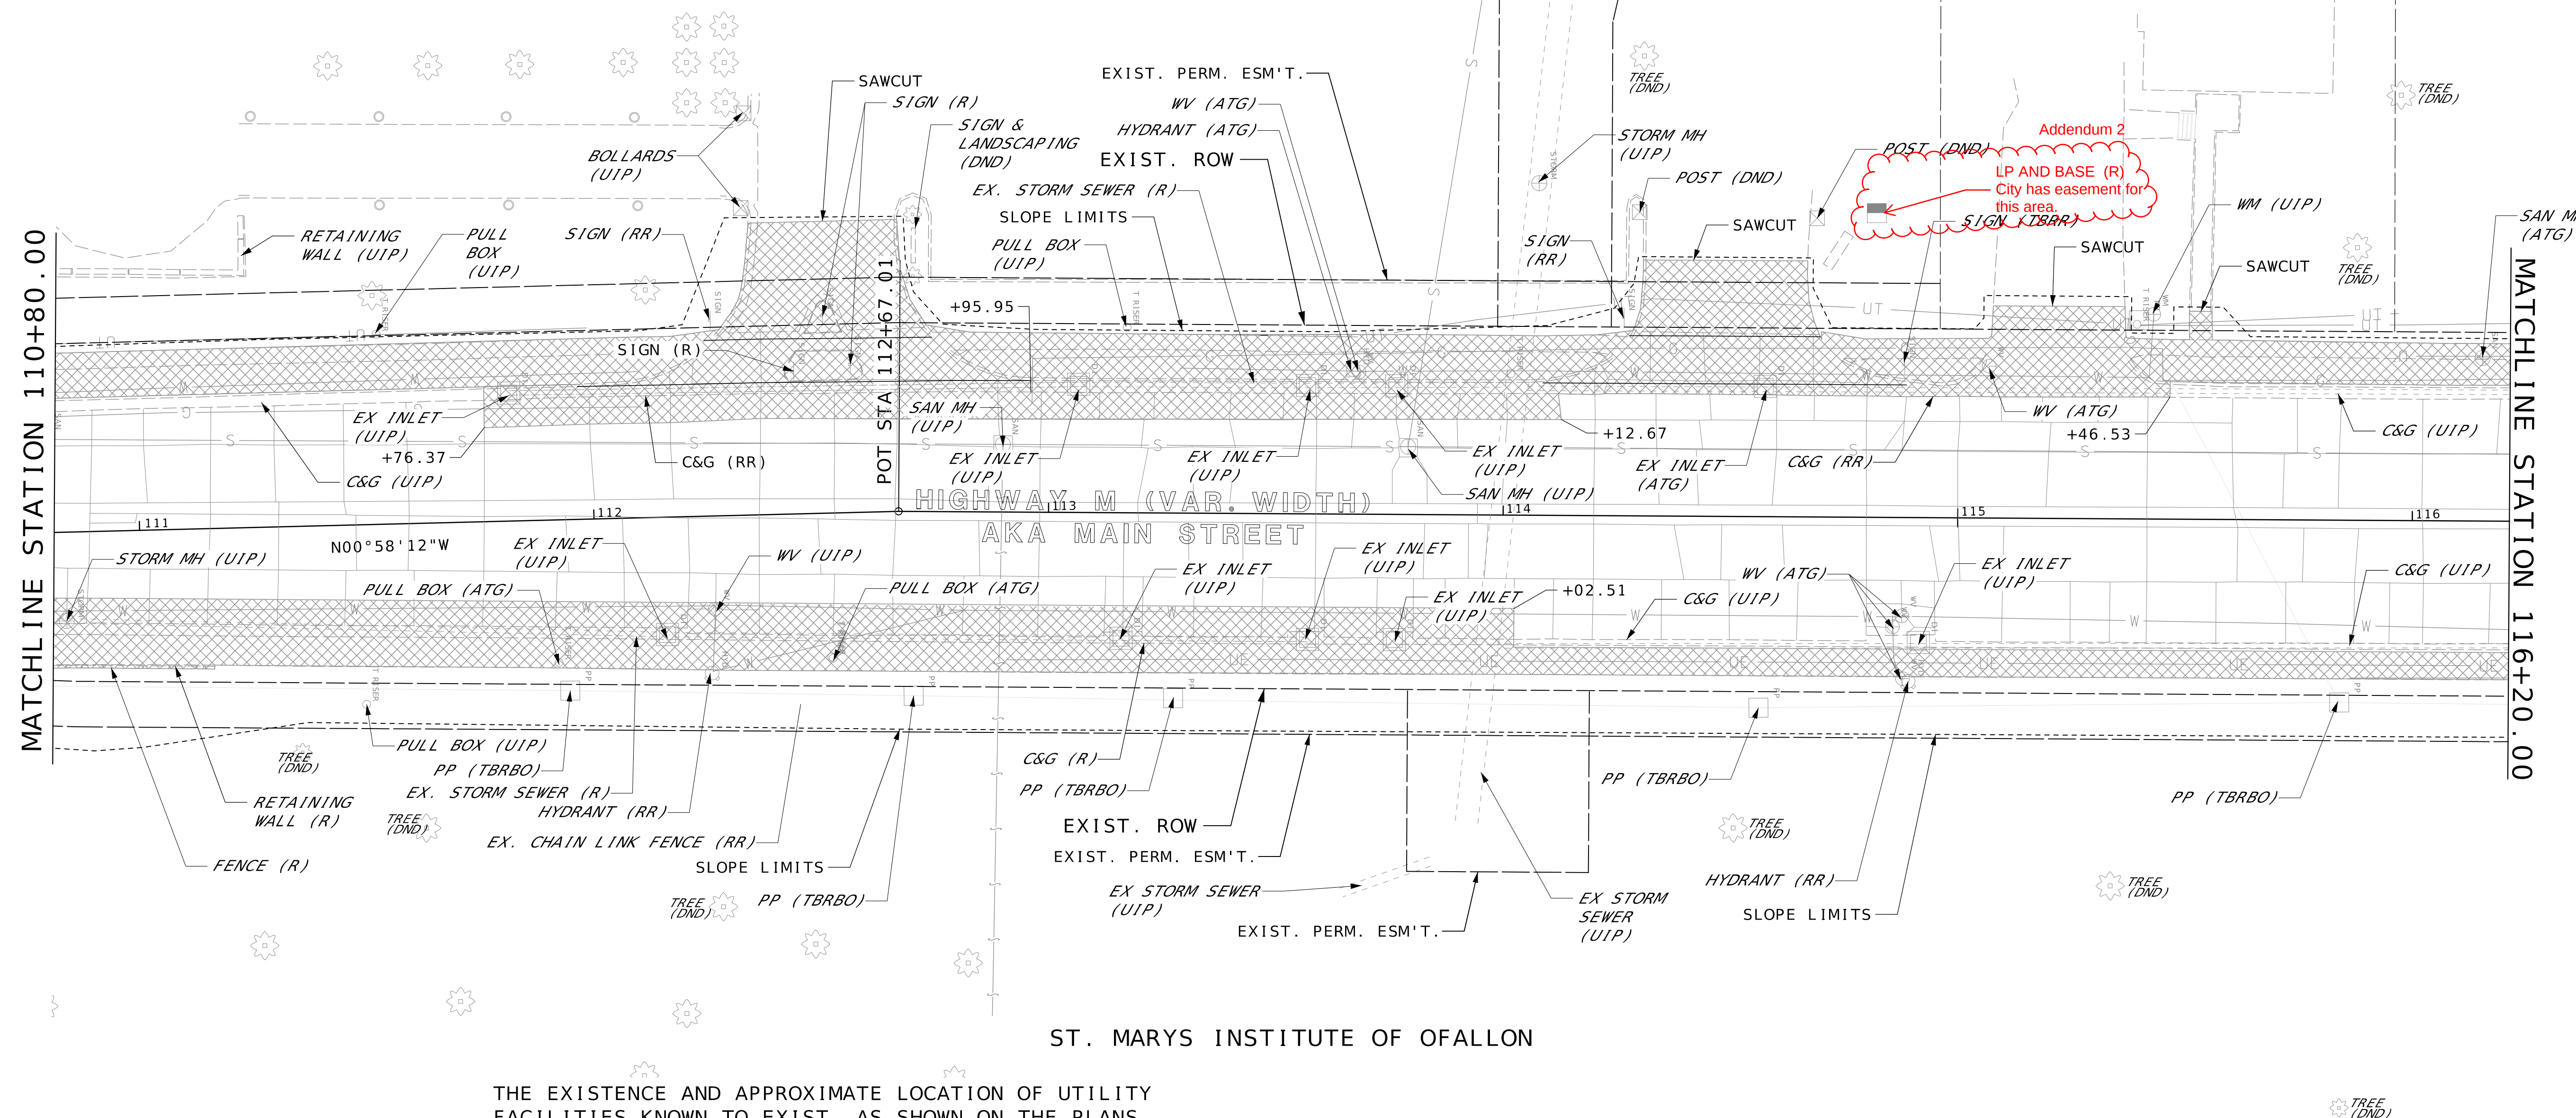

THE EXISTENCE AND APPROXIMATE LOCATION OF UTILITY FACILITIES KNOWN TO EXIST, AS SHOWN ON THE PLANS, ARE BASED ON THE BEST INFORMATION AVAILABLE TO THE COMMISSION AT THIS TIME. THIS INFORMATION IS PROVIDED BY THE COMMISSION "AS-IS" AND THE COMMISSION EXPRESSLY DISCLAIMS ANY REPRESENTATION OR WARRANTY AS TO THE COMPLETENESS, ACCURACY, OR SUITABILITY OF THE INFORMATION FOR ANY USE. RELIANCE UPON THIS INFORMATION IS DONE AT THE RISK AND PERIL OF THE USER, AND THE COMMISSION SHALL NOT BE LIABLE FOR ANY DAMAGES THAT MAY ARISE FROM ANY ERROR IN THE INFORMATION. IT IS, THEREFORE, THE RESPONSIBILITY OF THE CONTRACTOR TO VERIFY THE EXISTENCE, LOCATION AND STATUS OF ANY FACILITY. SUCH VERIFICATION INCLUDES DIRECT CONTACT WITH THE LISTED UTILITIES.

DISCLAIMER

THE PROFESSIONAL WHOSE SIGNATURE AND PERSONAL SEAL APPEAR HEREON ASSUMES RESPONSIBILITY ONLY FOR WHAT APPEARS ON THIS PAGE, AND DISCLAIMS (PURSUANT TO SECTION 327.411 RSMO) SPECIFICATION, ESTIMATES, REPORTS, OR OTHER DOCUMENTS OR INSTRUMENTS NOT SEALED BY THE UNDERSIGNED PROFESSIONAL RELATING TO OR INTENDED TO BE USED FOR ANY PART OR PARTS OF THE PROJECT TO WHICH THIS PAGE REFERS.

EXISTING CONDITIONS/REMOVALS MAIN STREET SHEET 4 OF 5	 TWM ENGINEERING GEOSPATIAL SERVICES 3701 S. ILLINOIS AVE. SUITE 100 ST. LOUIS, MO 63127 (314) 241-6300 www.twm-inc.com		 MISSOURI HIGHWAYS AND TRANSPORTATION COMMISSION 105 WEST CAPITAL JEFFERSON CITY, MO 65102 1-888-ASK-MODOT (1-888-275-6636)		DATE	DESCRIPTION
"THIS MEDIA SHOULD NOT BE CONSIDERED A CERTIFIED DOCUMENT."				DATE PREPARED 4/13/2026		
ROUTE			STATE MO			
DISTRICT SL			SHEET NO 7			
COUNTY ST. CHARLES						
JOB NO. T01221140						
CONTRACT ID.						
PROJECT NO. STP-7302 (690)						
BRIDGE NO.						