


# Typical Sections – I-70

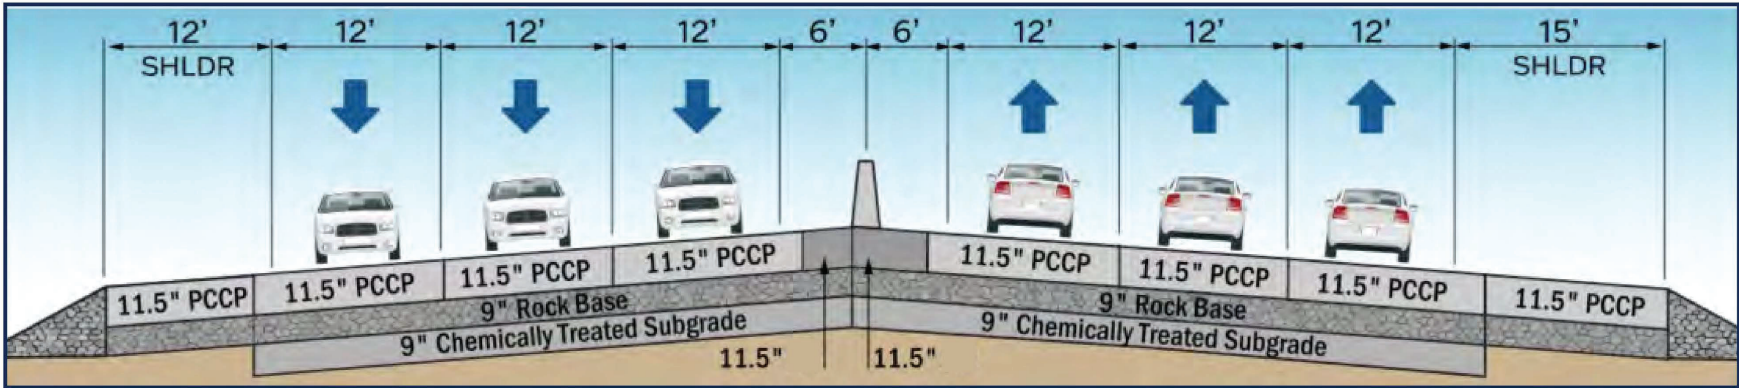

## Proposed I-70 Mainline Typical Section

\* Design subject to change.