



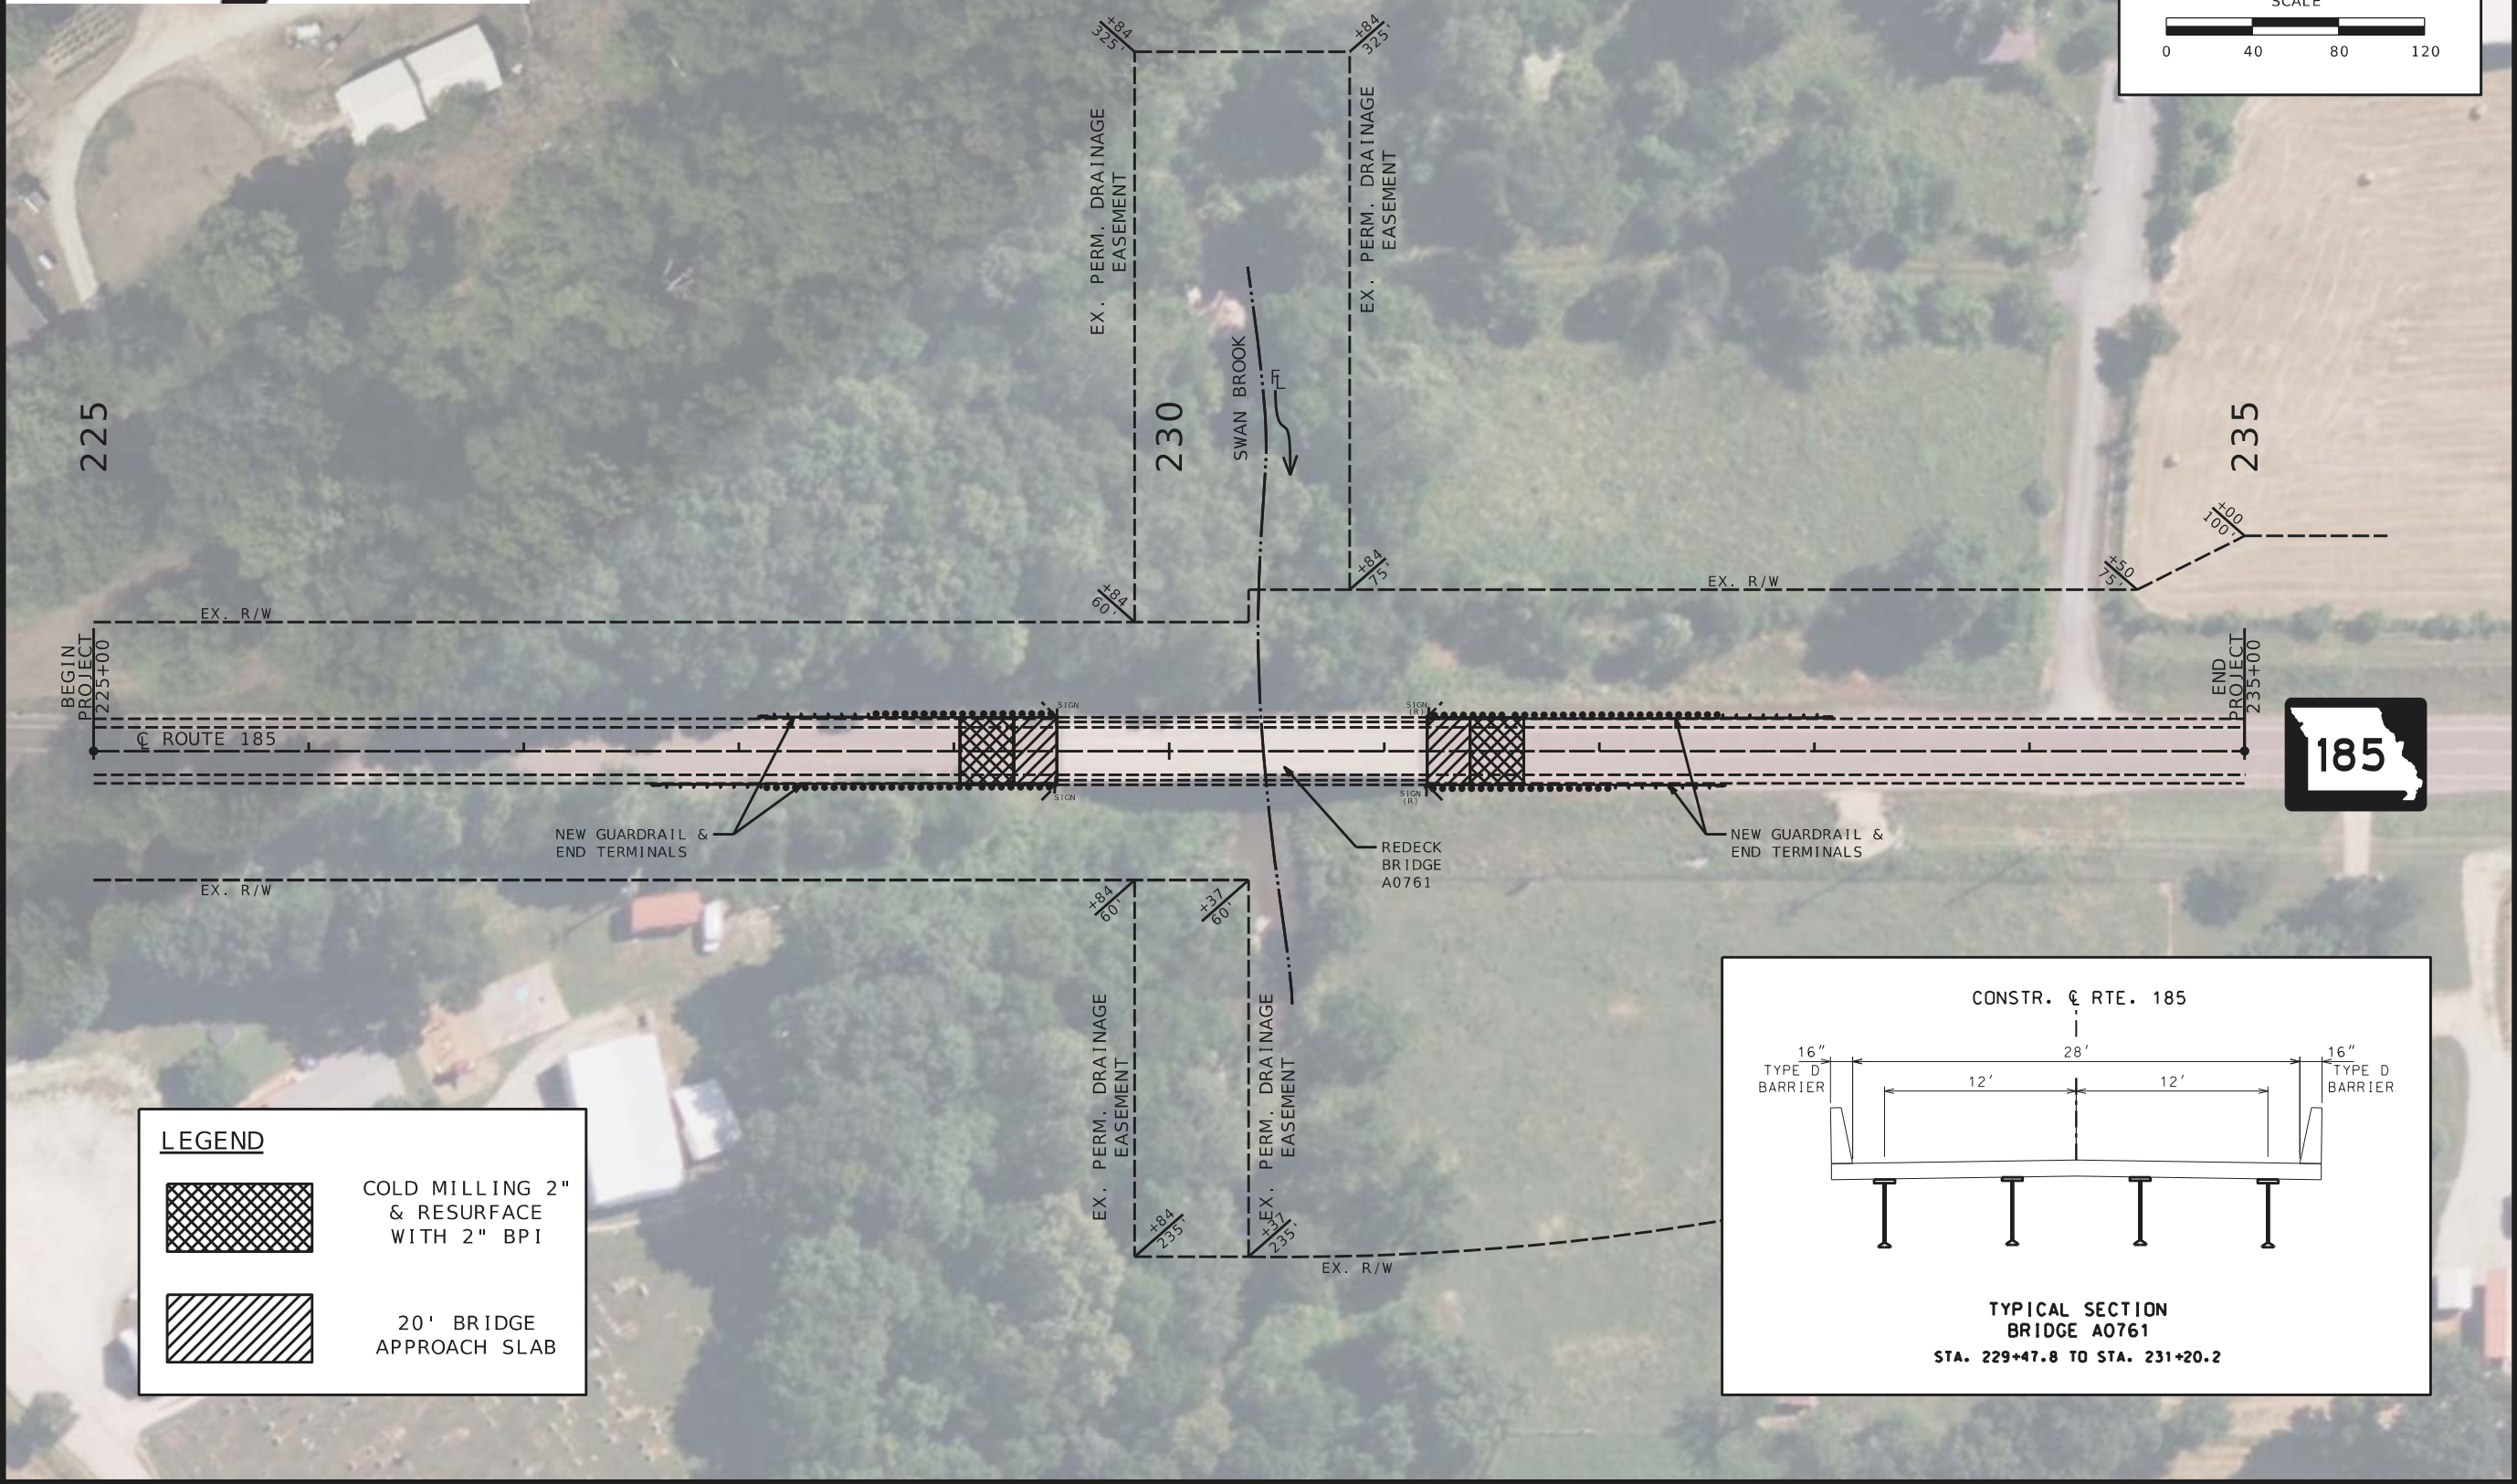

WASHINGTON COUNTY, ROUTE 185
BRIDGE REDECK OVER MILLER SWAN BROOK

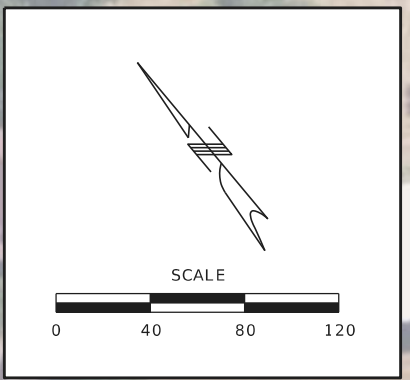

LEGEND

	COLD MILLING 2" & RESURFACE WITH 2" BPI
	20' BRIDGE APPROACH SLAB

