
## ROUTE 95 WIDENING Exhibit A - Conceptual Design

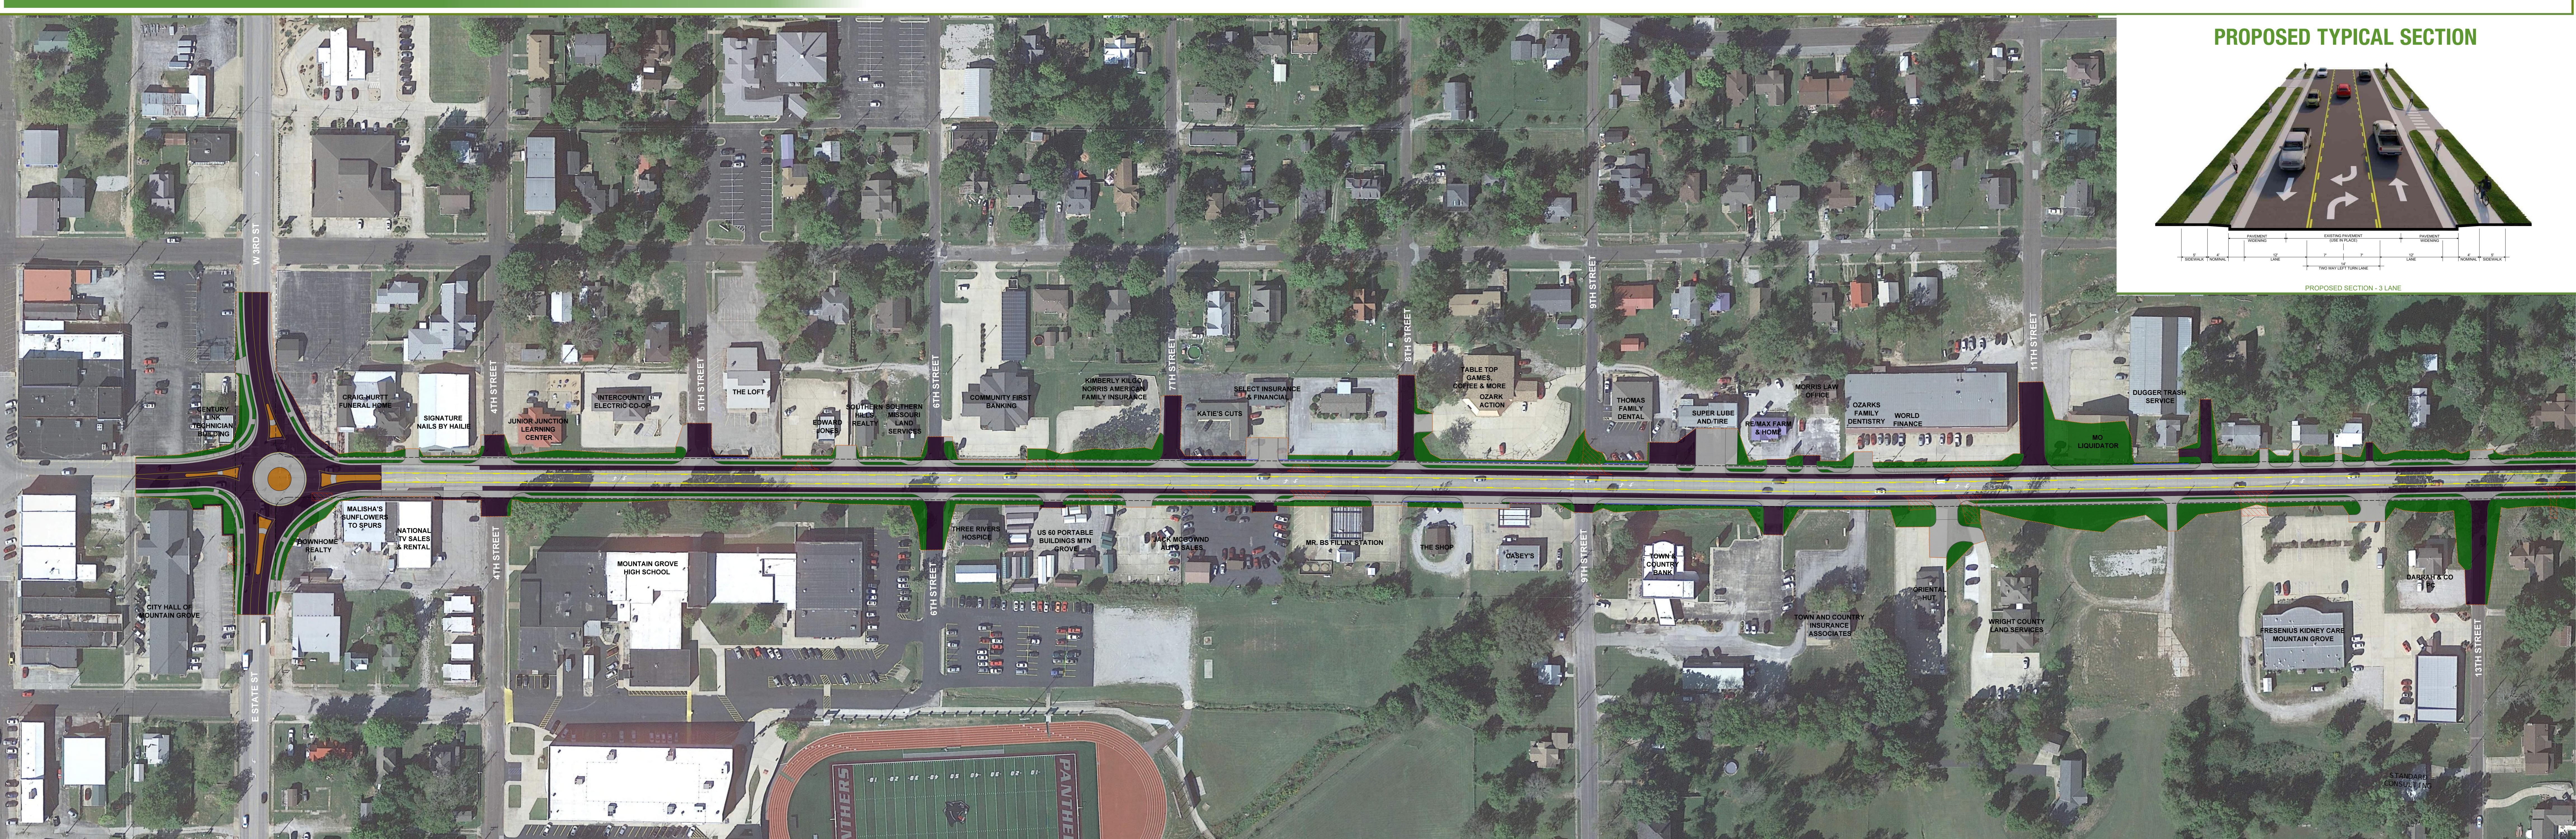







Building Communities. Improving Lives.

## LEGEND


Concrete New Pavement Grass/Vegetation Proposed Wall



Pavement Removal Approximate Existing Right-of-Way -**Construction Limits** 

SCALE				
0	40	80	120	

## ROUTE 95 WIDENING Exhibit B - Conceptual Design

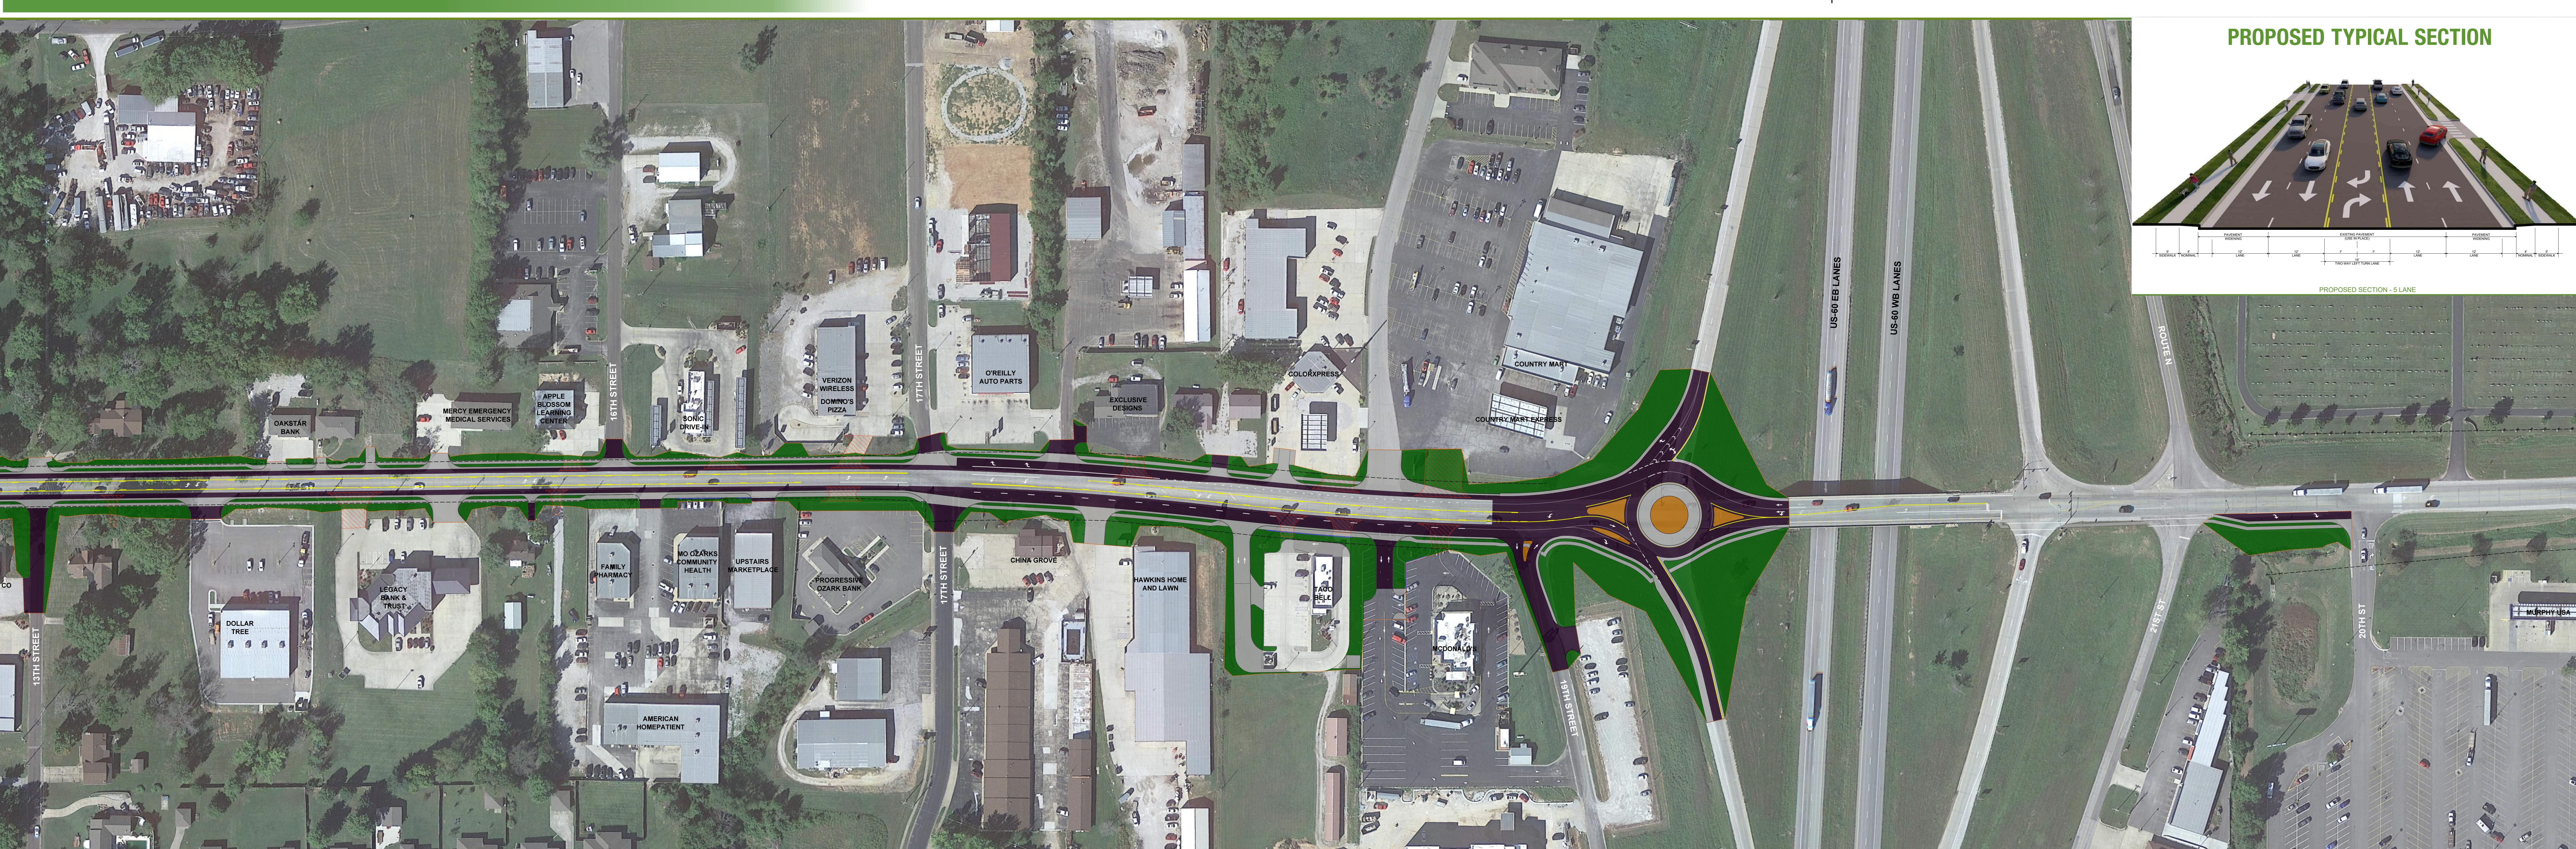





Building Communities. Improving Lives.

## LEGEND

ConcreteNew PavementGrass/VegetationProposed Wall

