


OPTION 3: CONSTRUCT 5 LANES BETWEEN BRIDGE COLUMNS

CONSTRAINTS

- NARROWER LANES MAY CAUSE DRIVER DISCOMFORT
- REDUCED TRAFFIC CAPACITY
- ADDITIONAL THROUGH LANE CAUSES IMPACT TO TRAIL/SIDEWALK

- MAINTAIN BOTH EB 40 DUAL LT TURN LANES ONTO I-470
- ADD NEW EB THROUGH LANE
- ADD NEW SB OFF-RAMP LT TURN LANE

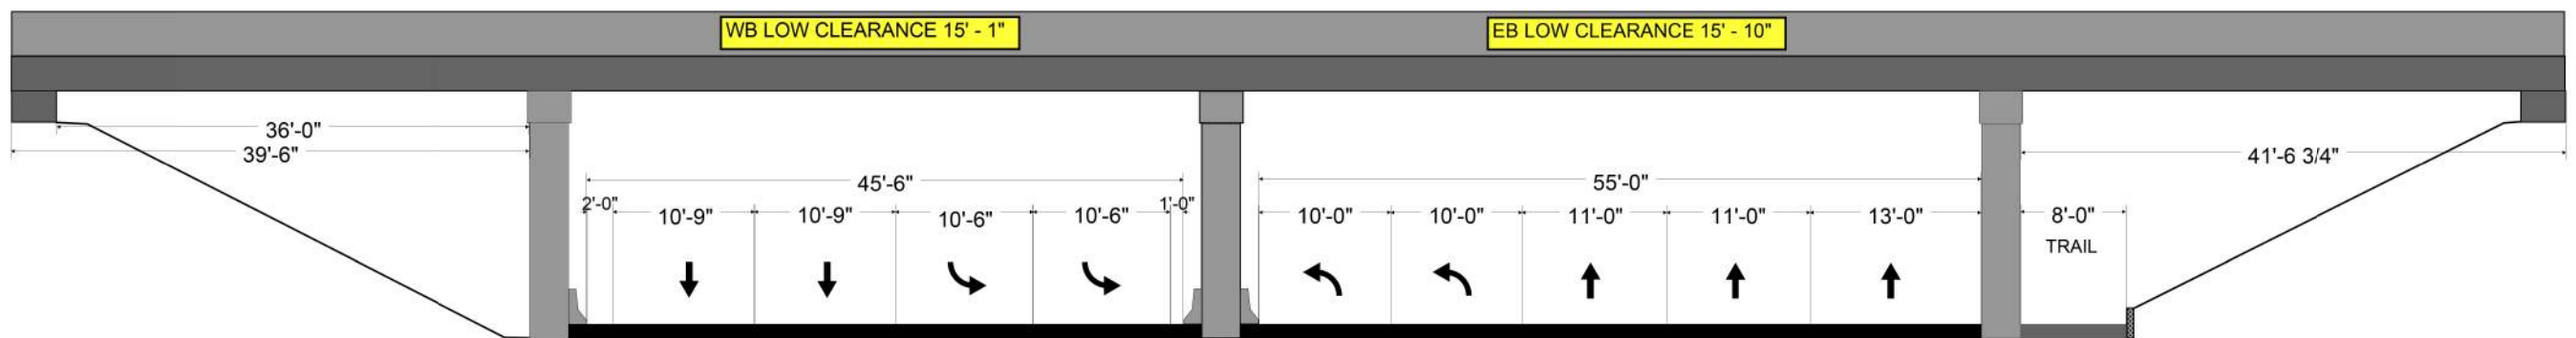

SECTION A-A
US40 Under I-470 Bridge (all lanes between columns with dual left turns)

LEGEND

- PEDESTRIAN/SIDEWALK IMPROVEMENTS
- CONCRETE ISLAND
- REMOVALS
- OPTIONAL PAVEMENT*
- EXIST. R/W

* SHADED AREA DOES NOT REPRESENT AREA OF NEW PAVEMENT

