



Interchange Improvements at I-70 and Wright City

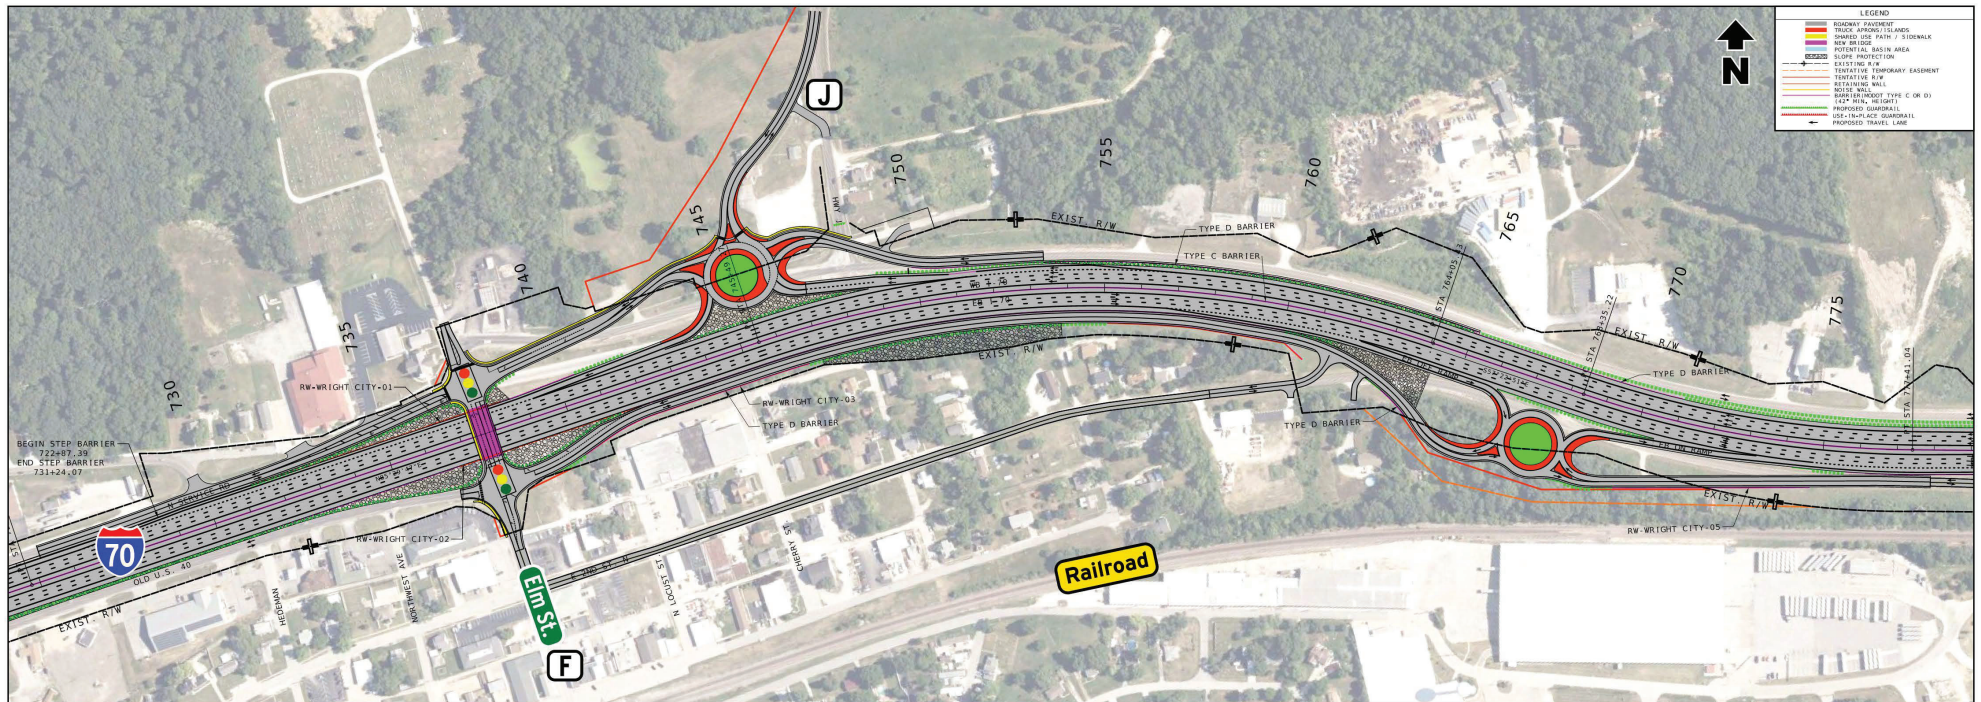

Elm St. Typical Section

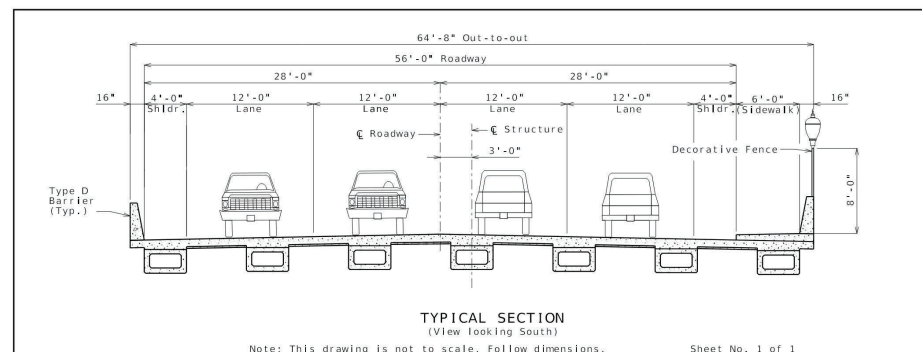

* Design subject to change.