

LEGEND

PAVEMENT REMOVAL

TREKK
DESIGN GROUP, LLC

17 Cassens Court
Fenton, MO 63026
Tel (314) 932-1226
www.trekkdesigngroup.com


Missouri Cert. of
Authority 2002010300

MISSOURI HIGHWAYS AND TRANSPORTATION COMMISSION

MoDOT

105 WEST CAPITOL
JEFFERSON CITY, MO 65102
1-888-ASK-MODOT (1-888-275-6636)

**J9S3847 - ROUTE K
ROADWAY IMPROVEMENTS
CONCEPT PLAN
ALTERNATIVE 1**

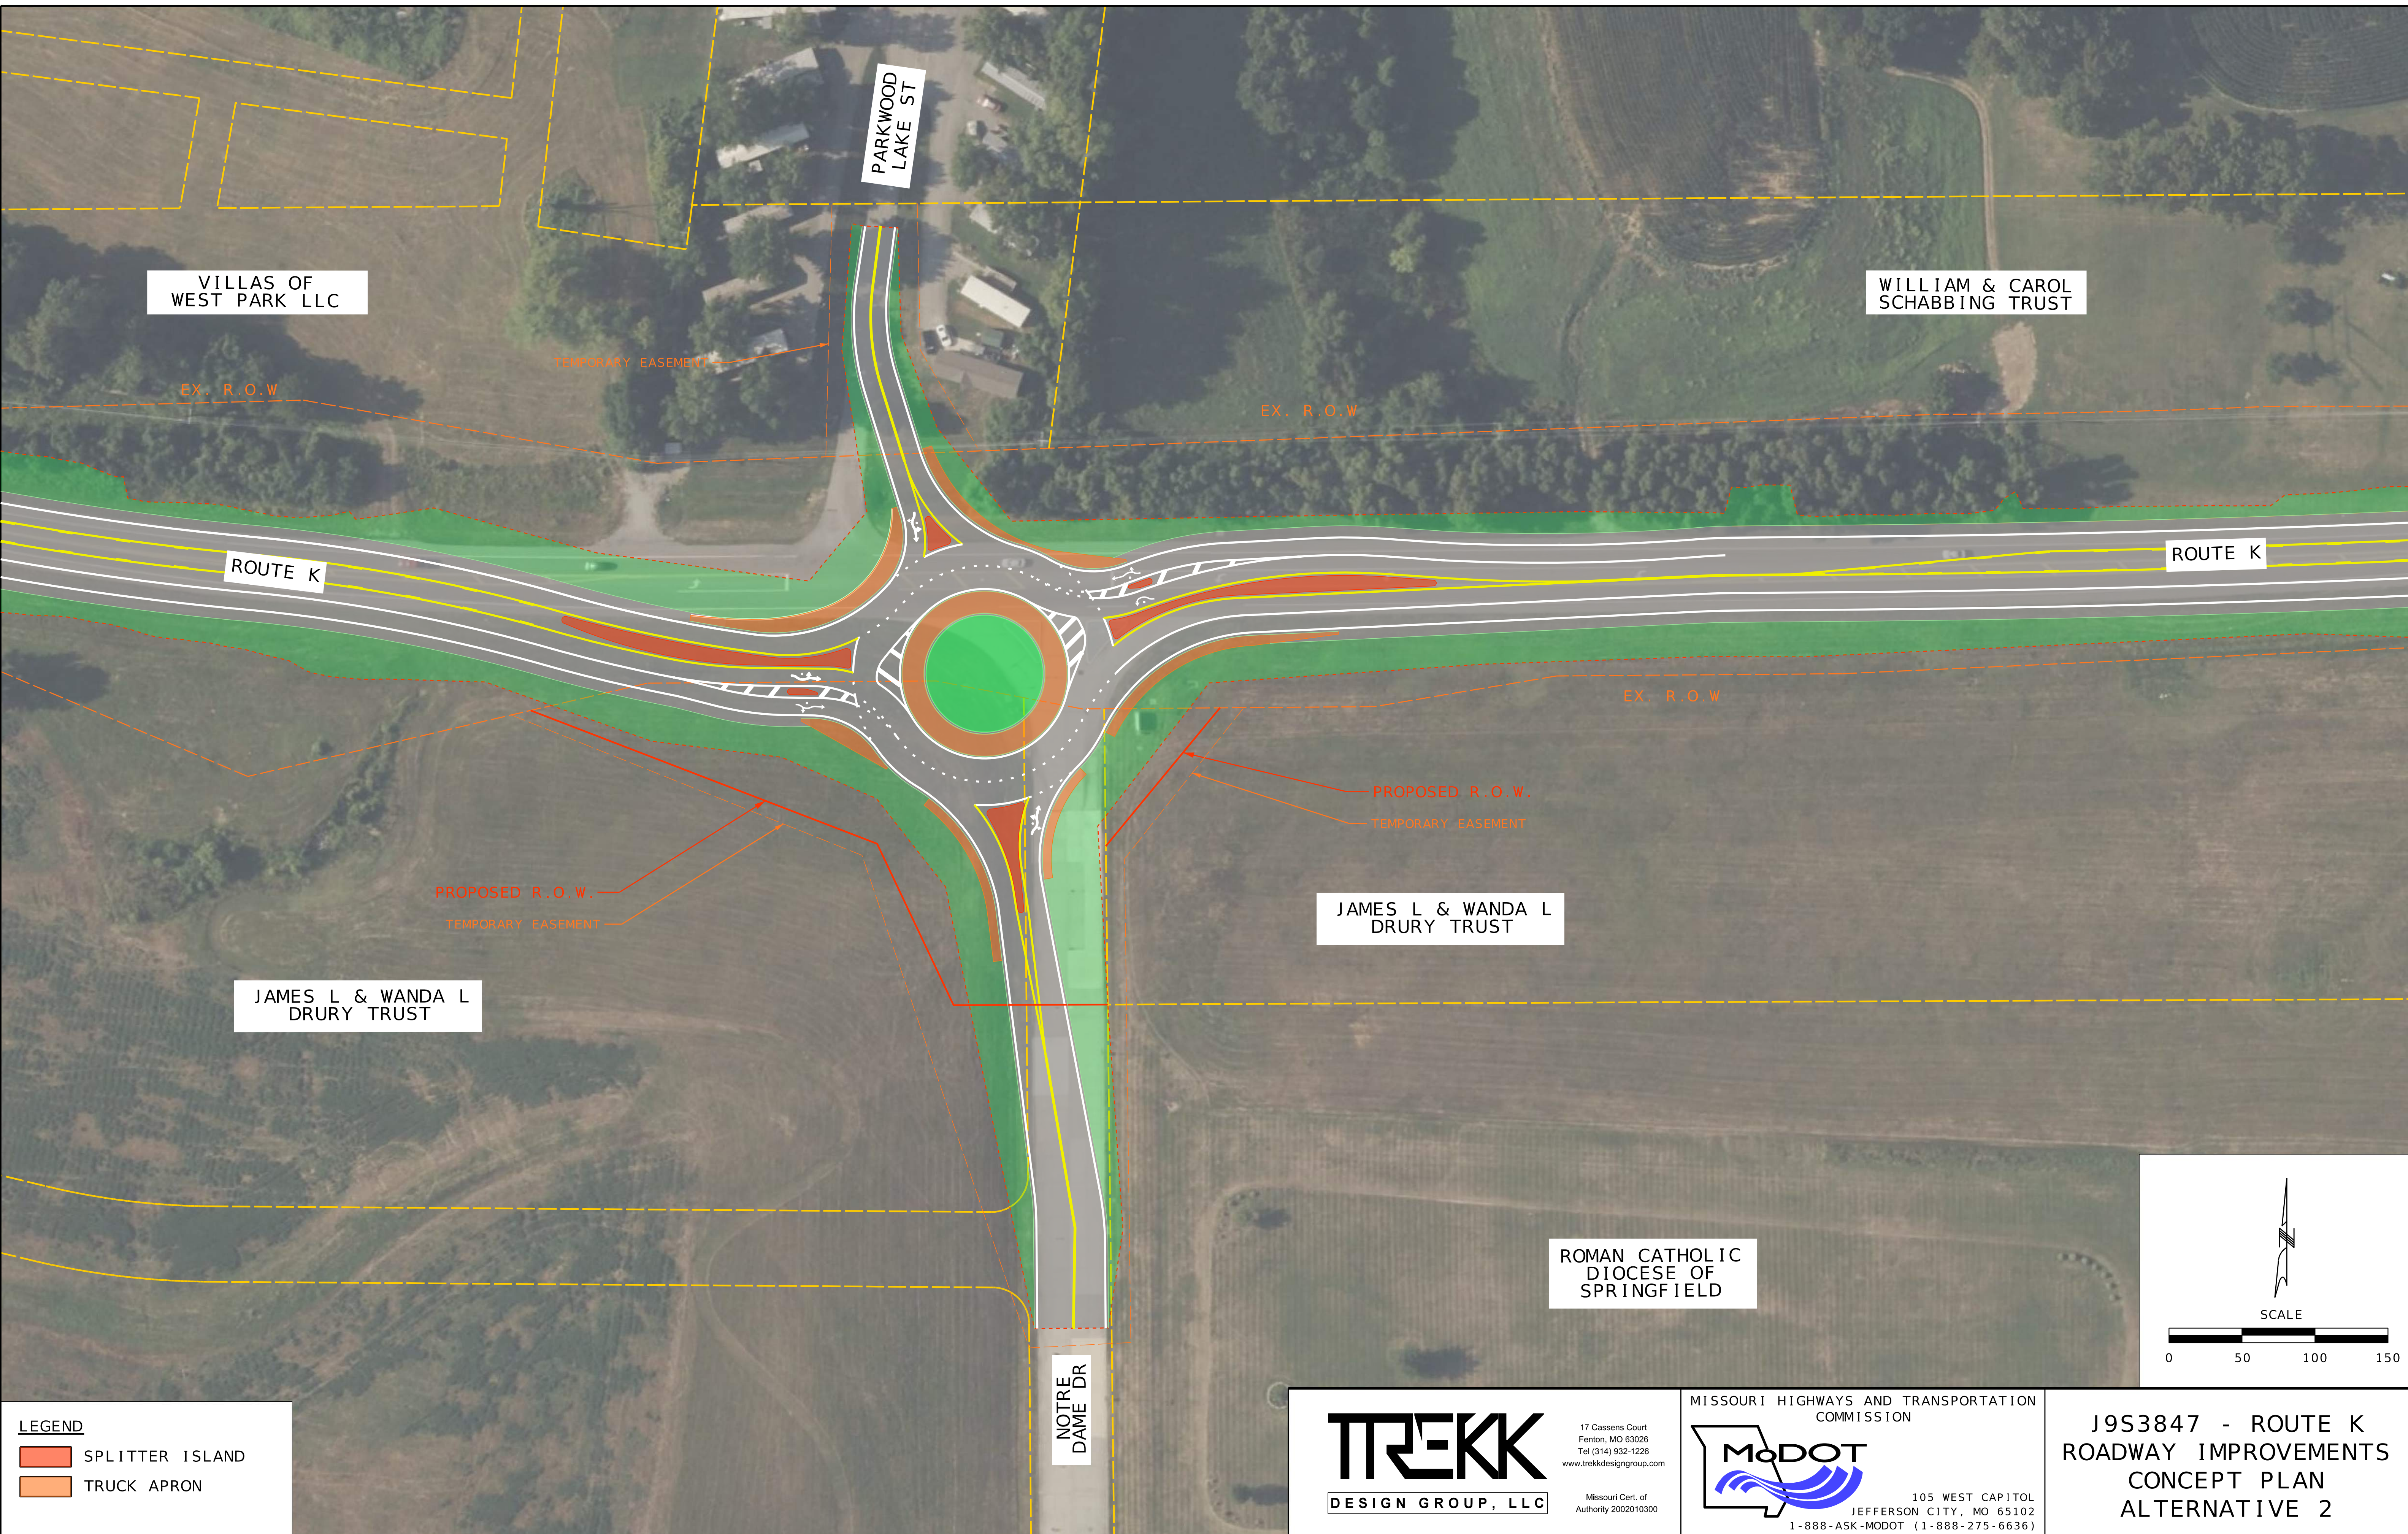

VILLAS OF WEST PARK LLC

WILLIAM & CAROL SCHABGING TRUST

PARKWOOD LAKE ST

ROUTE K

ROUTE K

JAMES L & WANDA L DRURY TRUST

JAMES L & WANDA L DRURY TRUST

ROMAN CATHOLIC DIOCESE OF SPRINGFIELD

NOTRE DAME DR

LEGEND

- SPLITTER ISLAND
- TRUCK APRON

TREKK
DESIGN GROUP, LLC

17 Cassens Court
Fenton, MO 63026
Tel (314) 932-1226
www.trekkdesigngroup.com


Missouri Cert. of Authority 2002010300


MISSOURI HIGHWAYS AND TRANSPORTATION COMMISSION

MoDOT

105 WEST CAPITOL
JEFFERSON CITY, MO 65102
1-888-ASK-MODOT (1-888-275-6636)

J9S3847 - ROUTE K
ROADWAY IMPROVEMENTS
CONCEPT PLAN
ALTERNATIVE 2

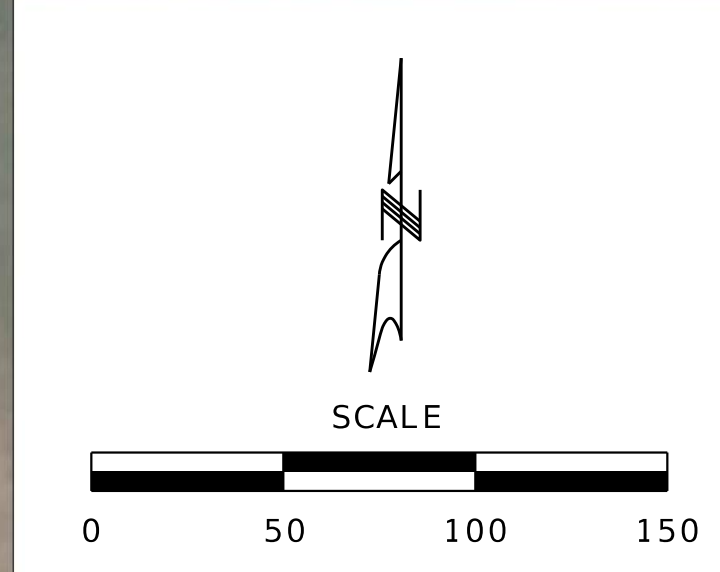

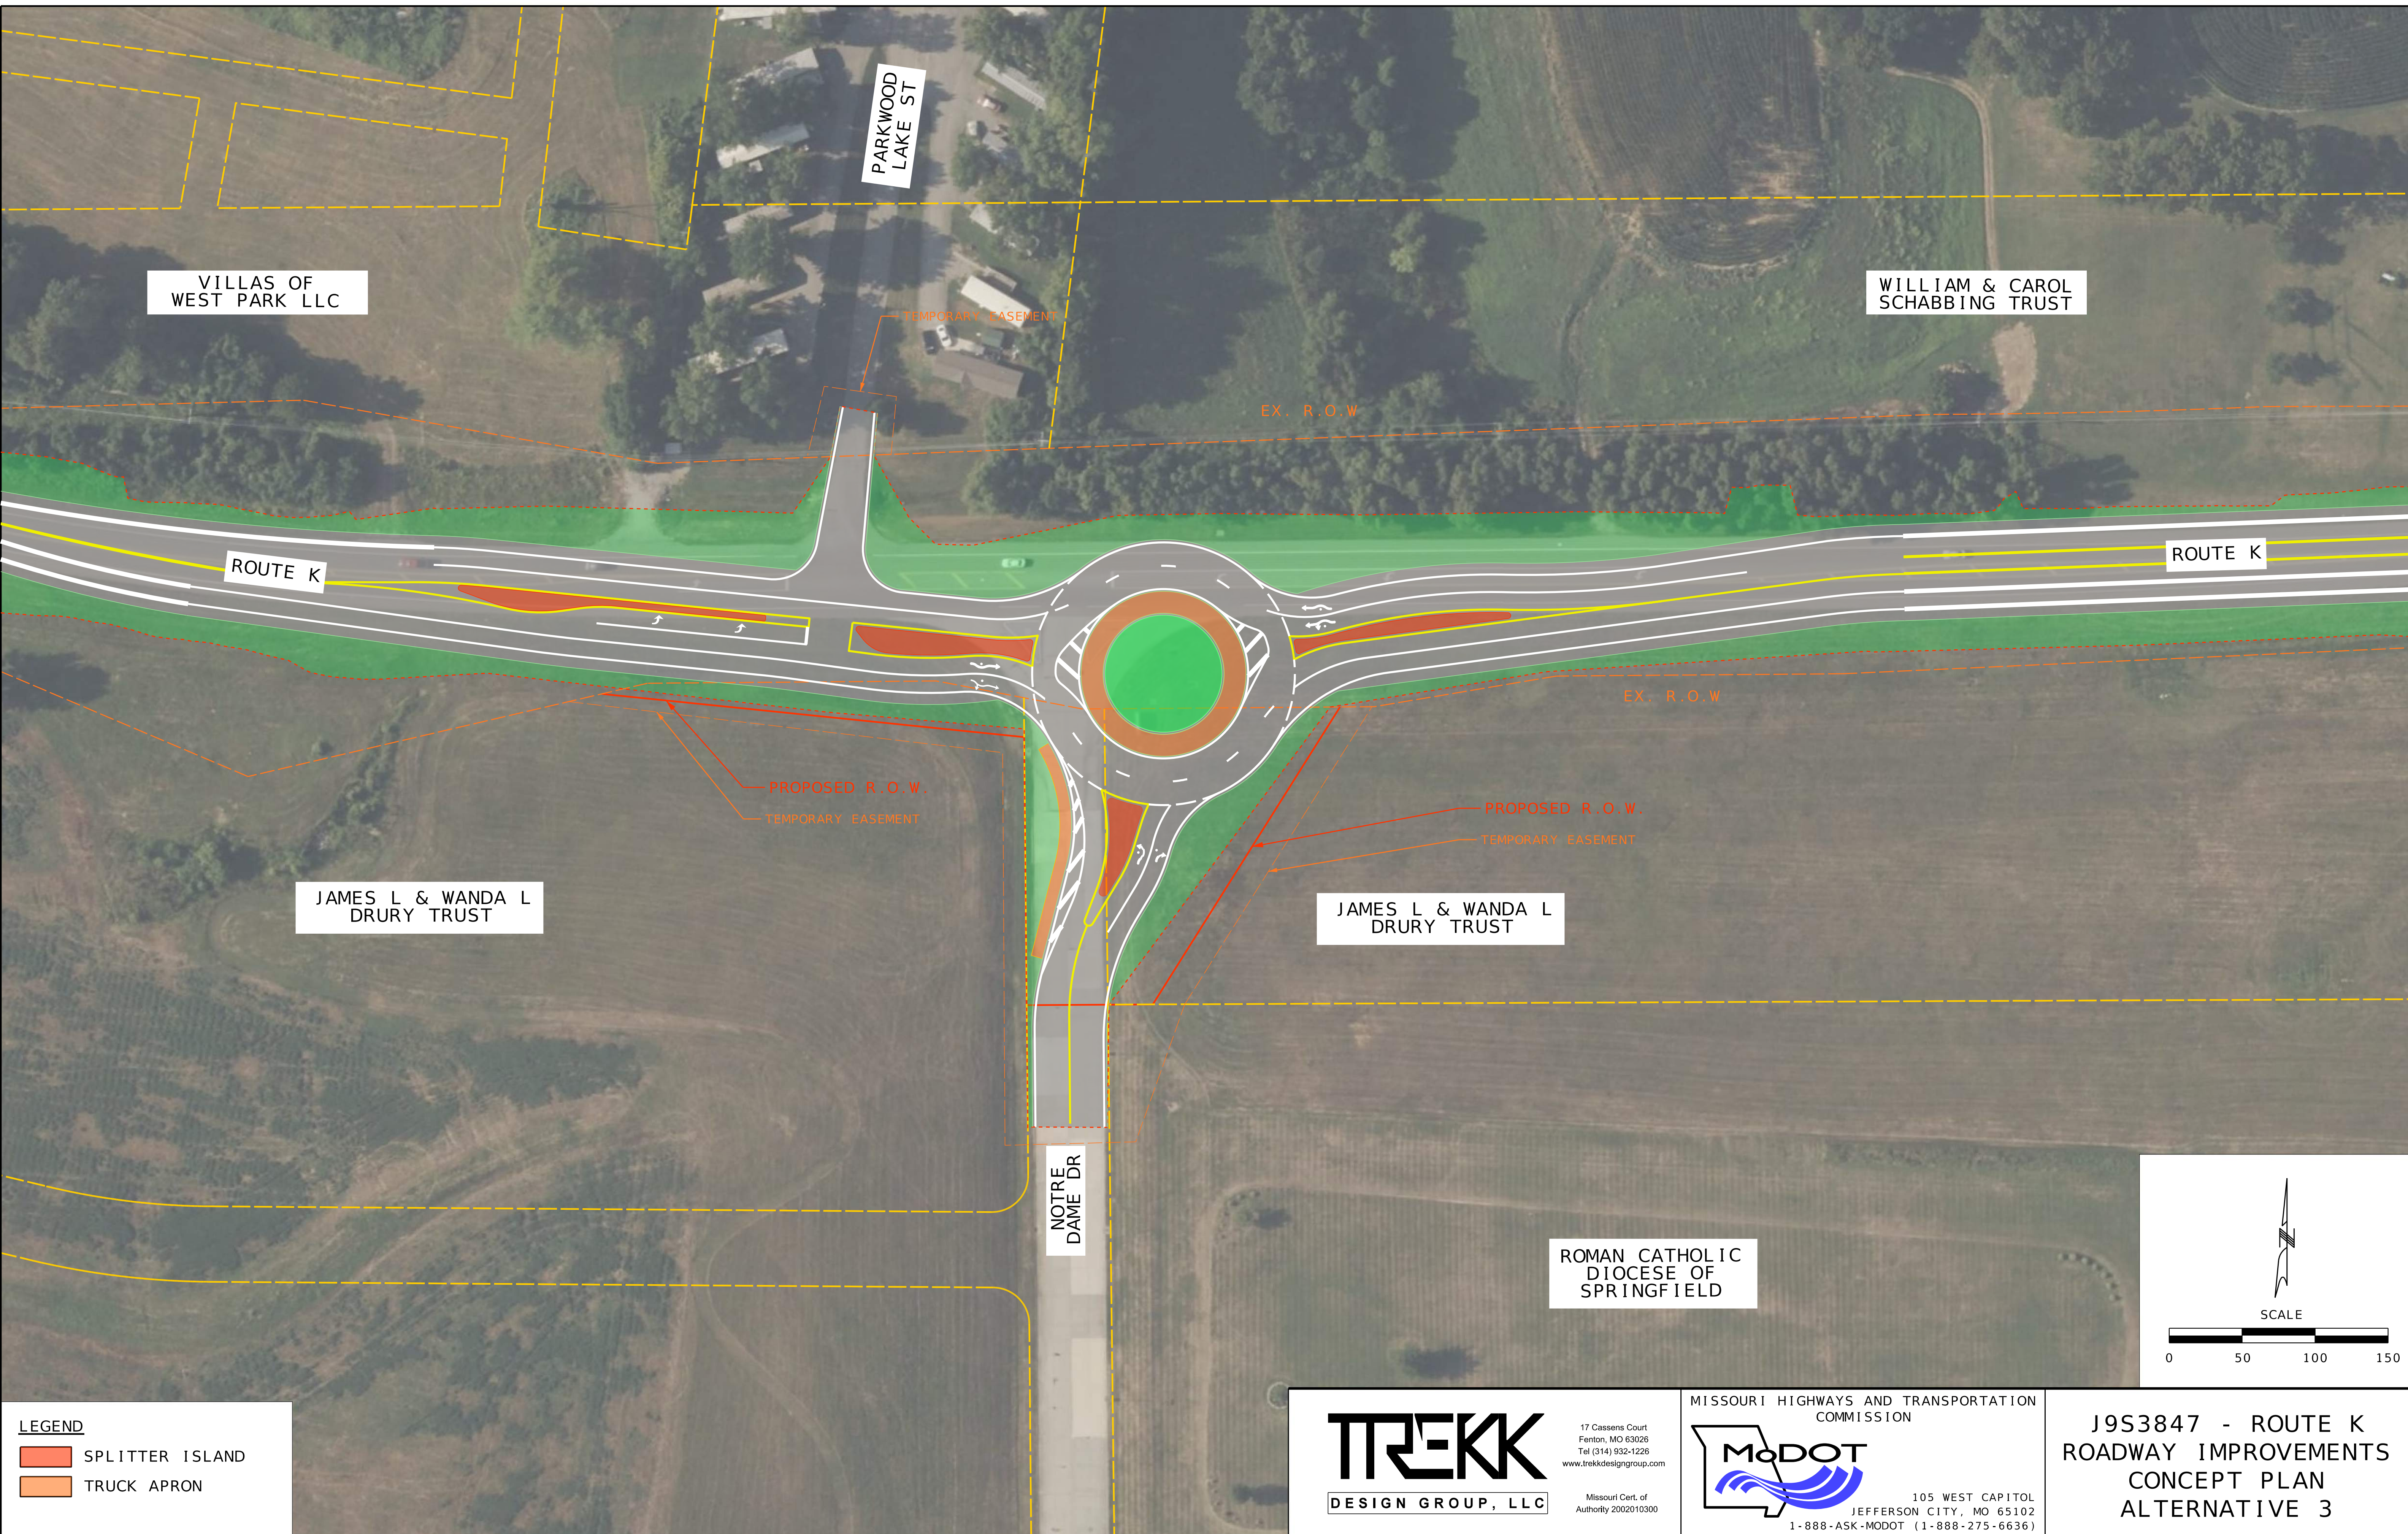

LEGEND

- SPLITTER ISLAND
- TRUCK APRON

TREKK
 DESIGN GROUP, LLC

17 Cassens Court
 Fenton, MO 63026
 Tel (314) 932-1226
 www.trekkdesigngroup.com


Missouri Cert. of
 Authority 2002010300

MISSOURI HIGHWAYS AND TRANSPORTATION
 COMMISSION

MoDOT

105 WEST CAPITOL
 JEFFERSON CITY, MO 65102
 1-888-ASK-MODOT (1-888-275-6636)

J9S3847 - ROUTE K
 ROADWAY IMPROVEMENTS
 CONCEPT PLAN
 ALTERNATIVE 3

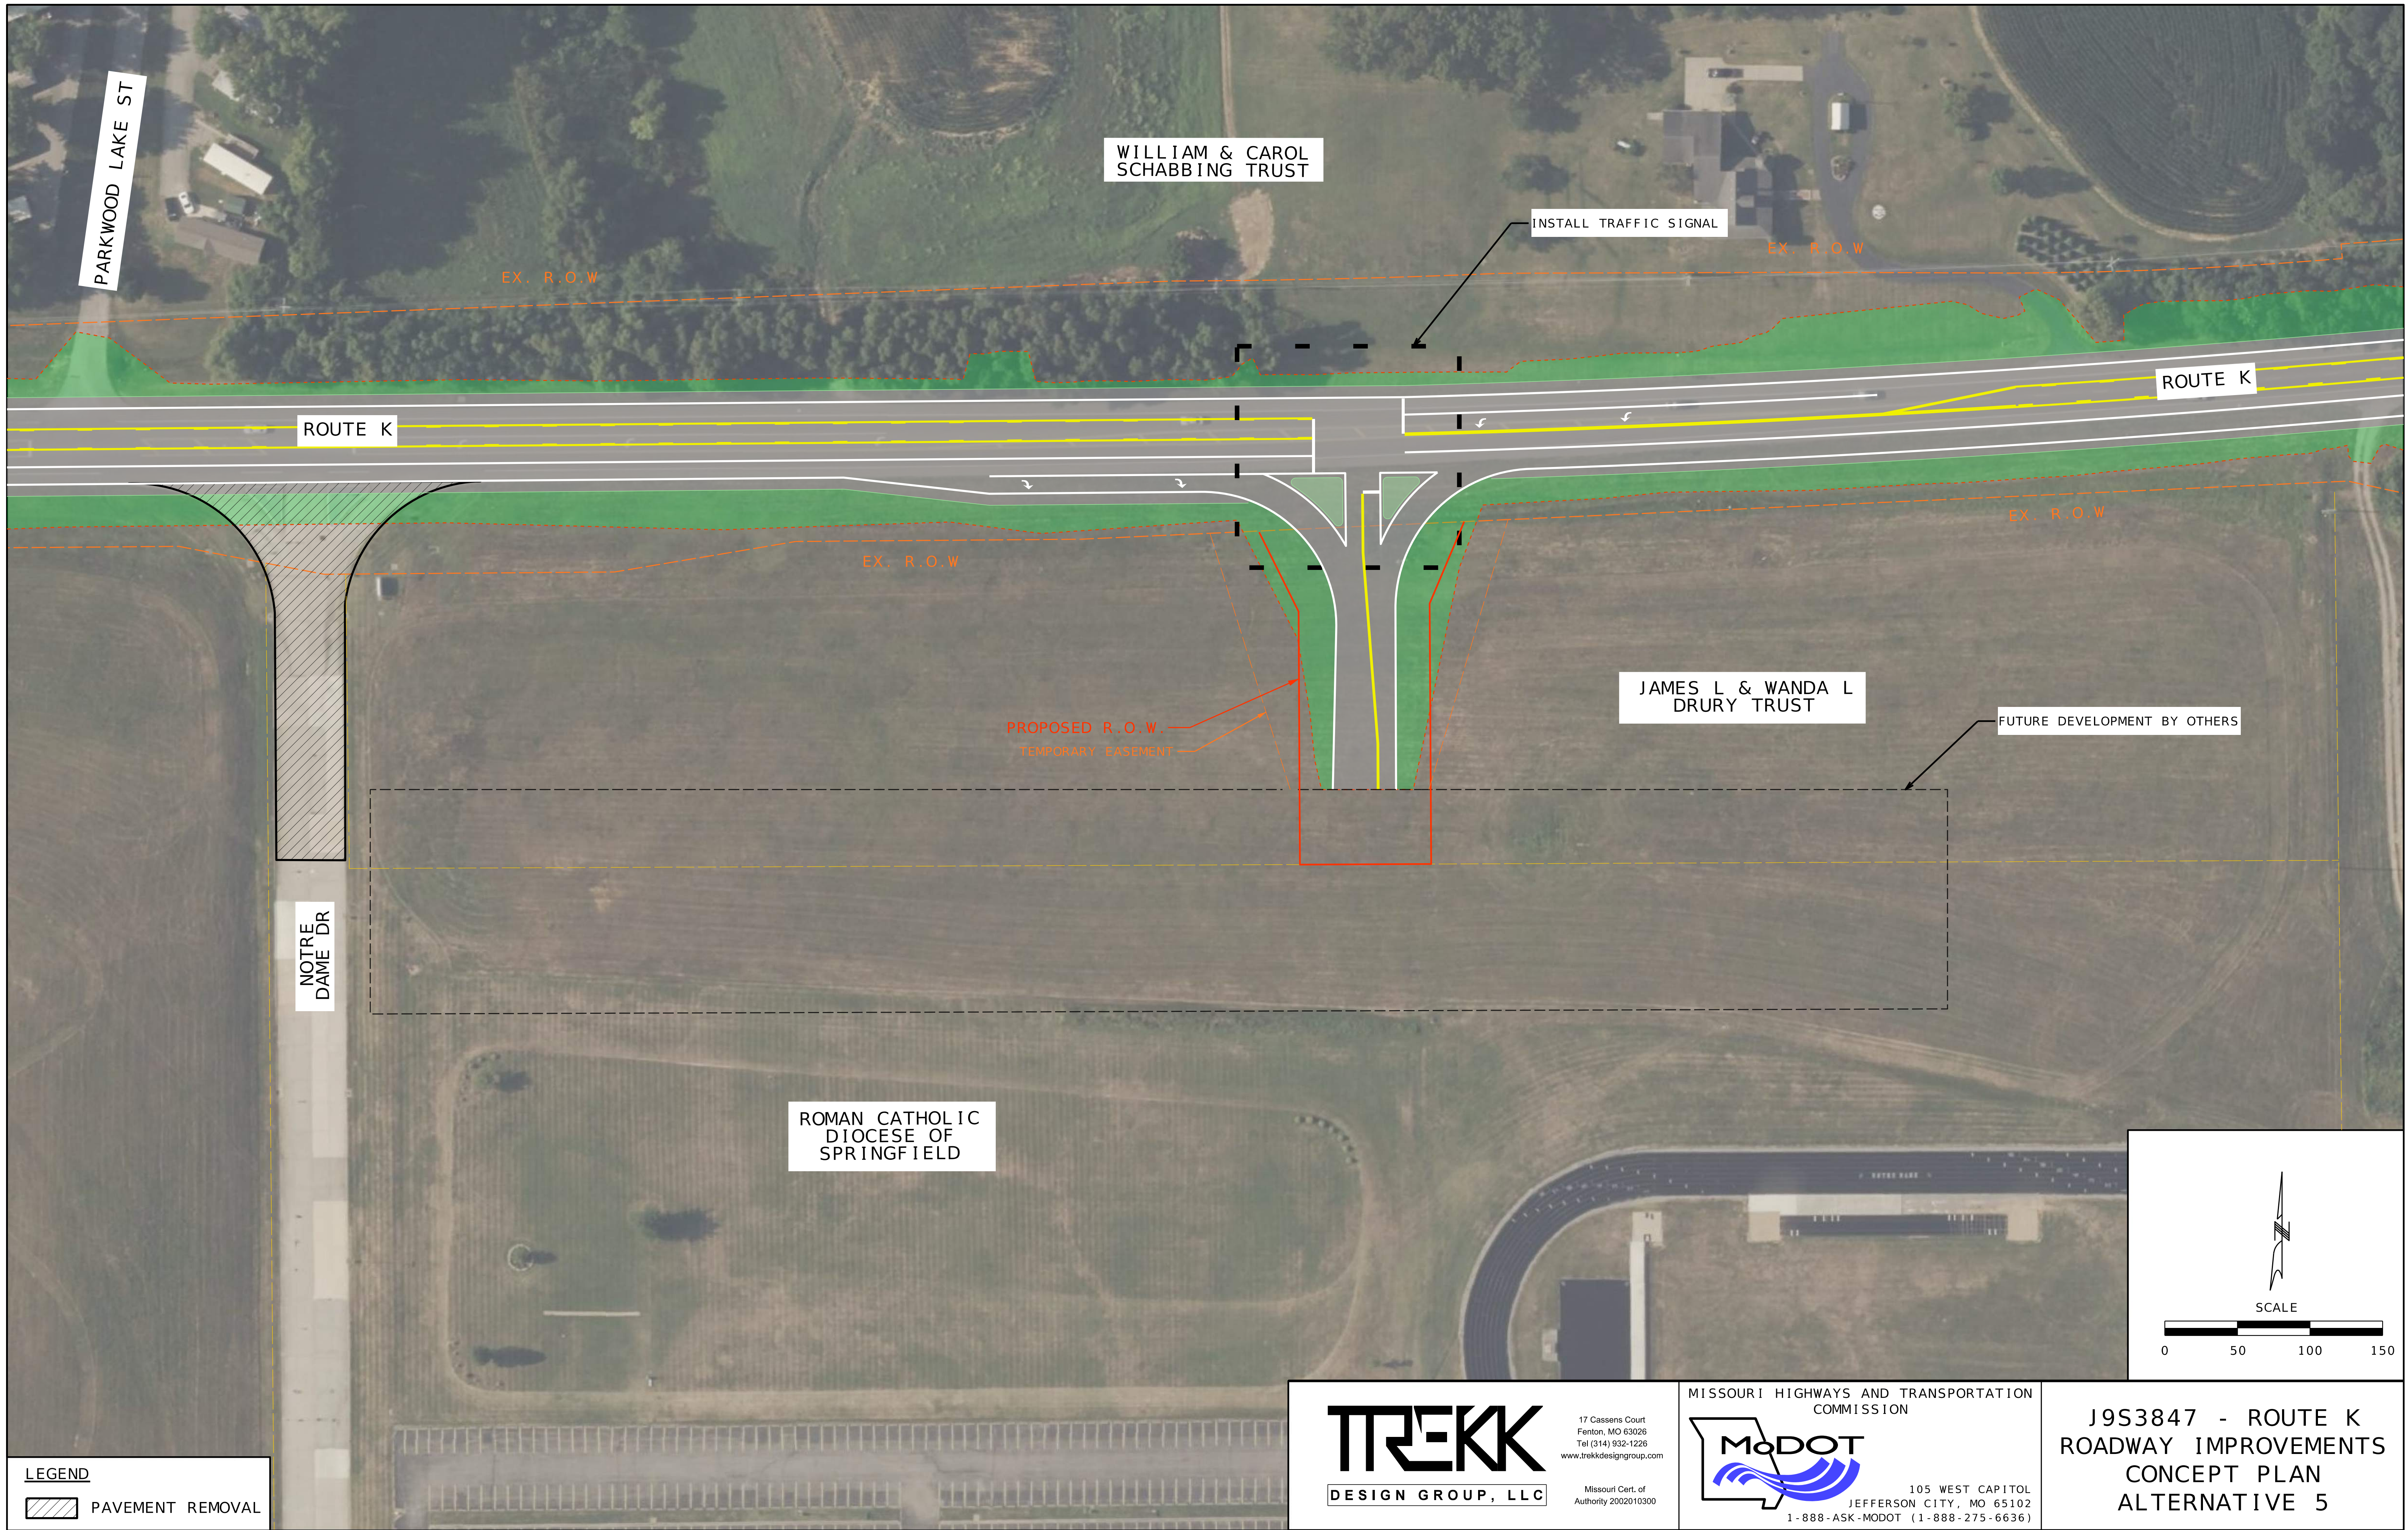

LEGEND
 PAVEMENT REMOVAL

TREKK
 DESIGN GROUP, LLC

17 Cassens Court
 Fenton, MO 63026
 Tel (314) 932-1226
 www.trekkdesigngroup.com

Missouri Cert. of
 Authority 2002010300

MISSOURI HIGHWAYS AND TRANSPORTATION
 COMMISSION

MoDOT

105 WEST CAPITOL
 JEFFERSON CITY, MO 65102
 1-888-ASK-MODOT (1-888-275-6636)

J9S3847 - ROUTE K
 ROADWAY IMPROVEMENTS
 CONCEPT PLAN
 ALTERNATIVE 5