


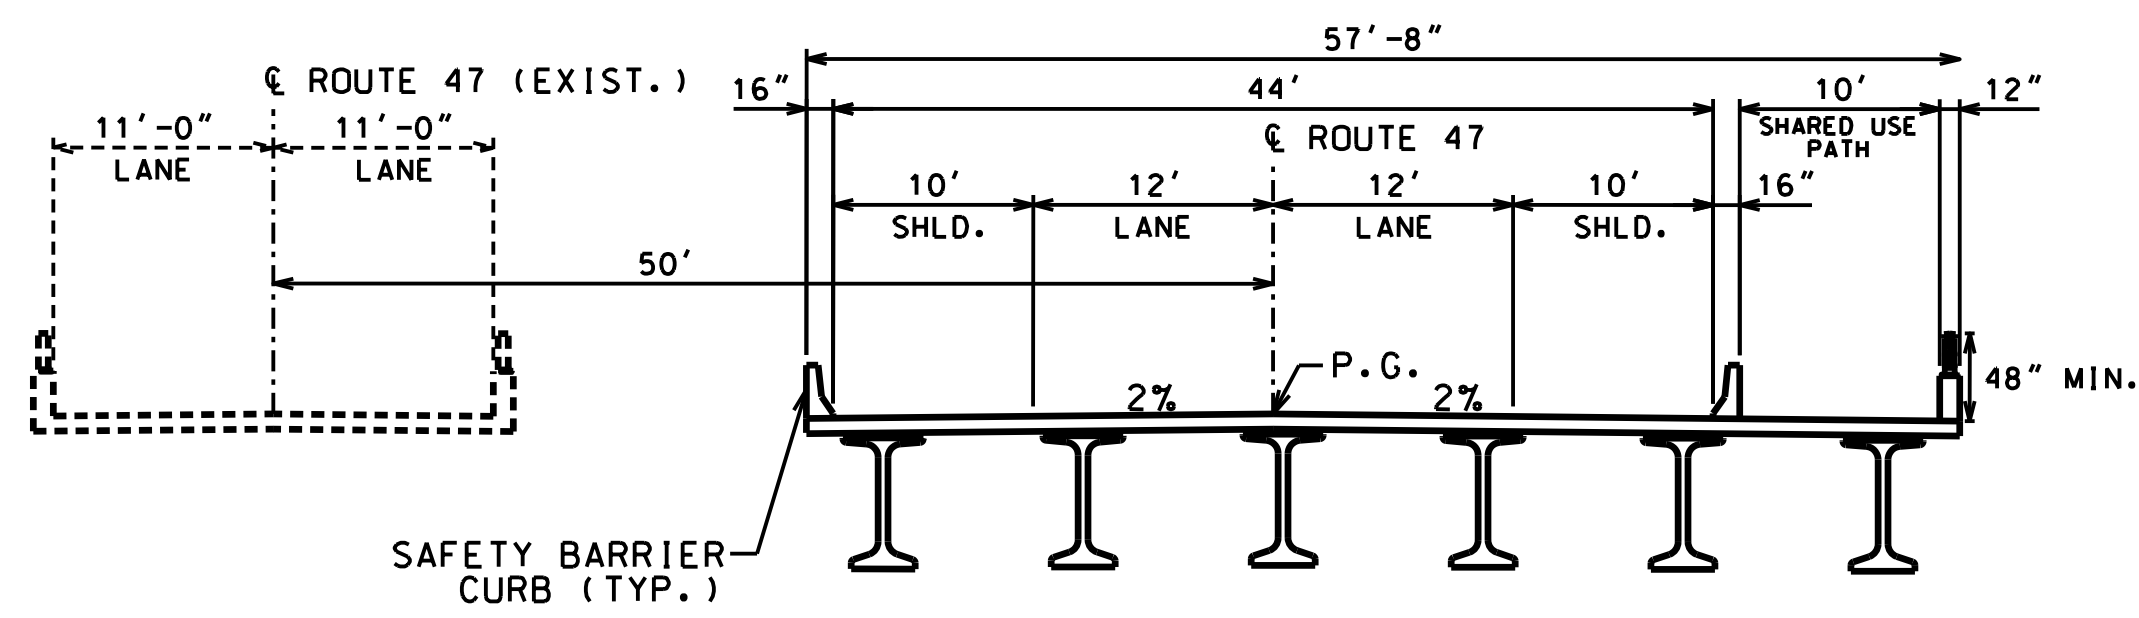


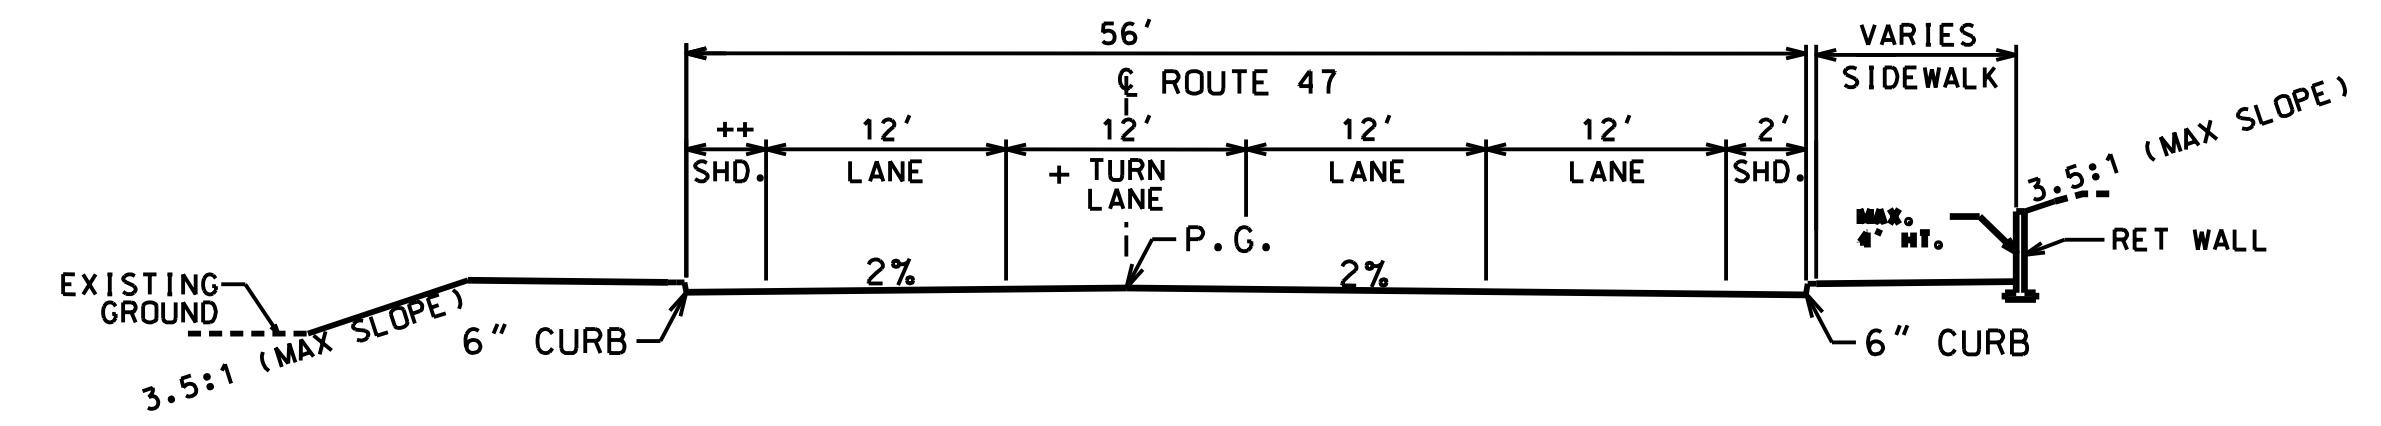

TYPICAL SECTION ON BRIDGE (LOOKING SOUTHBOUND)

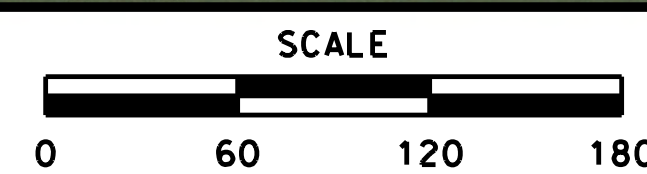

TYPICAL SECTION SOUTH APPROACH (LOOKING SOUTHBOUND)

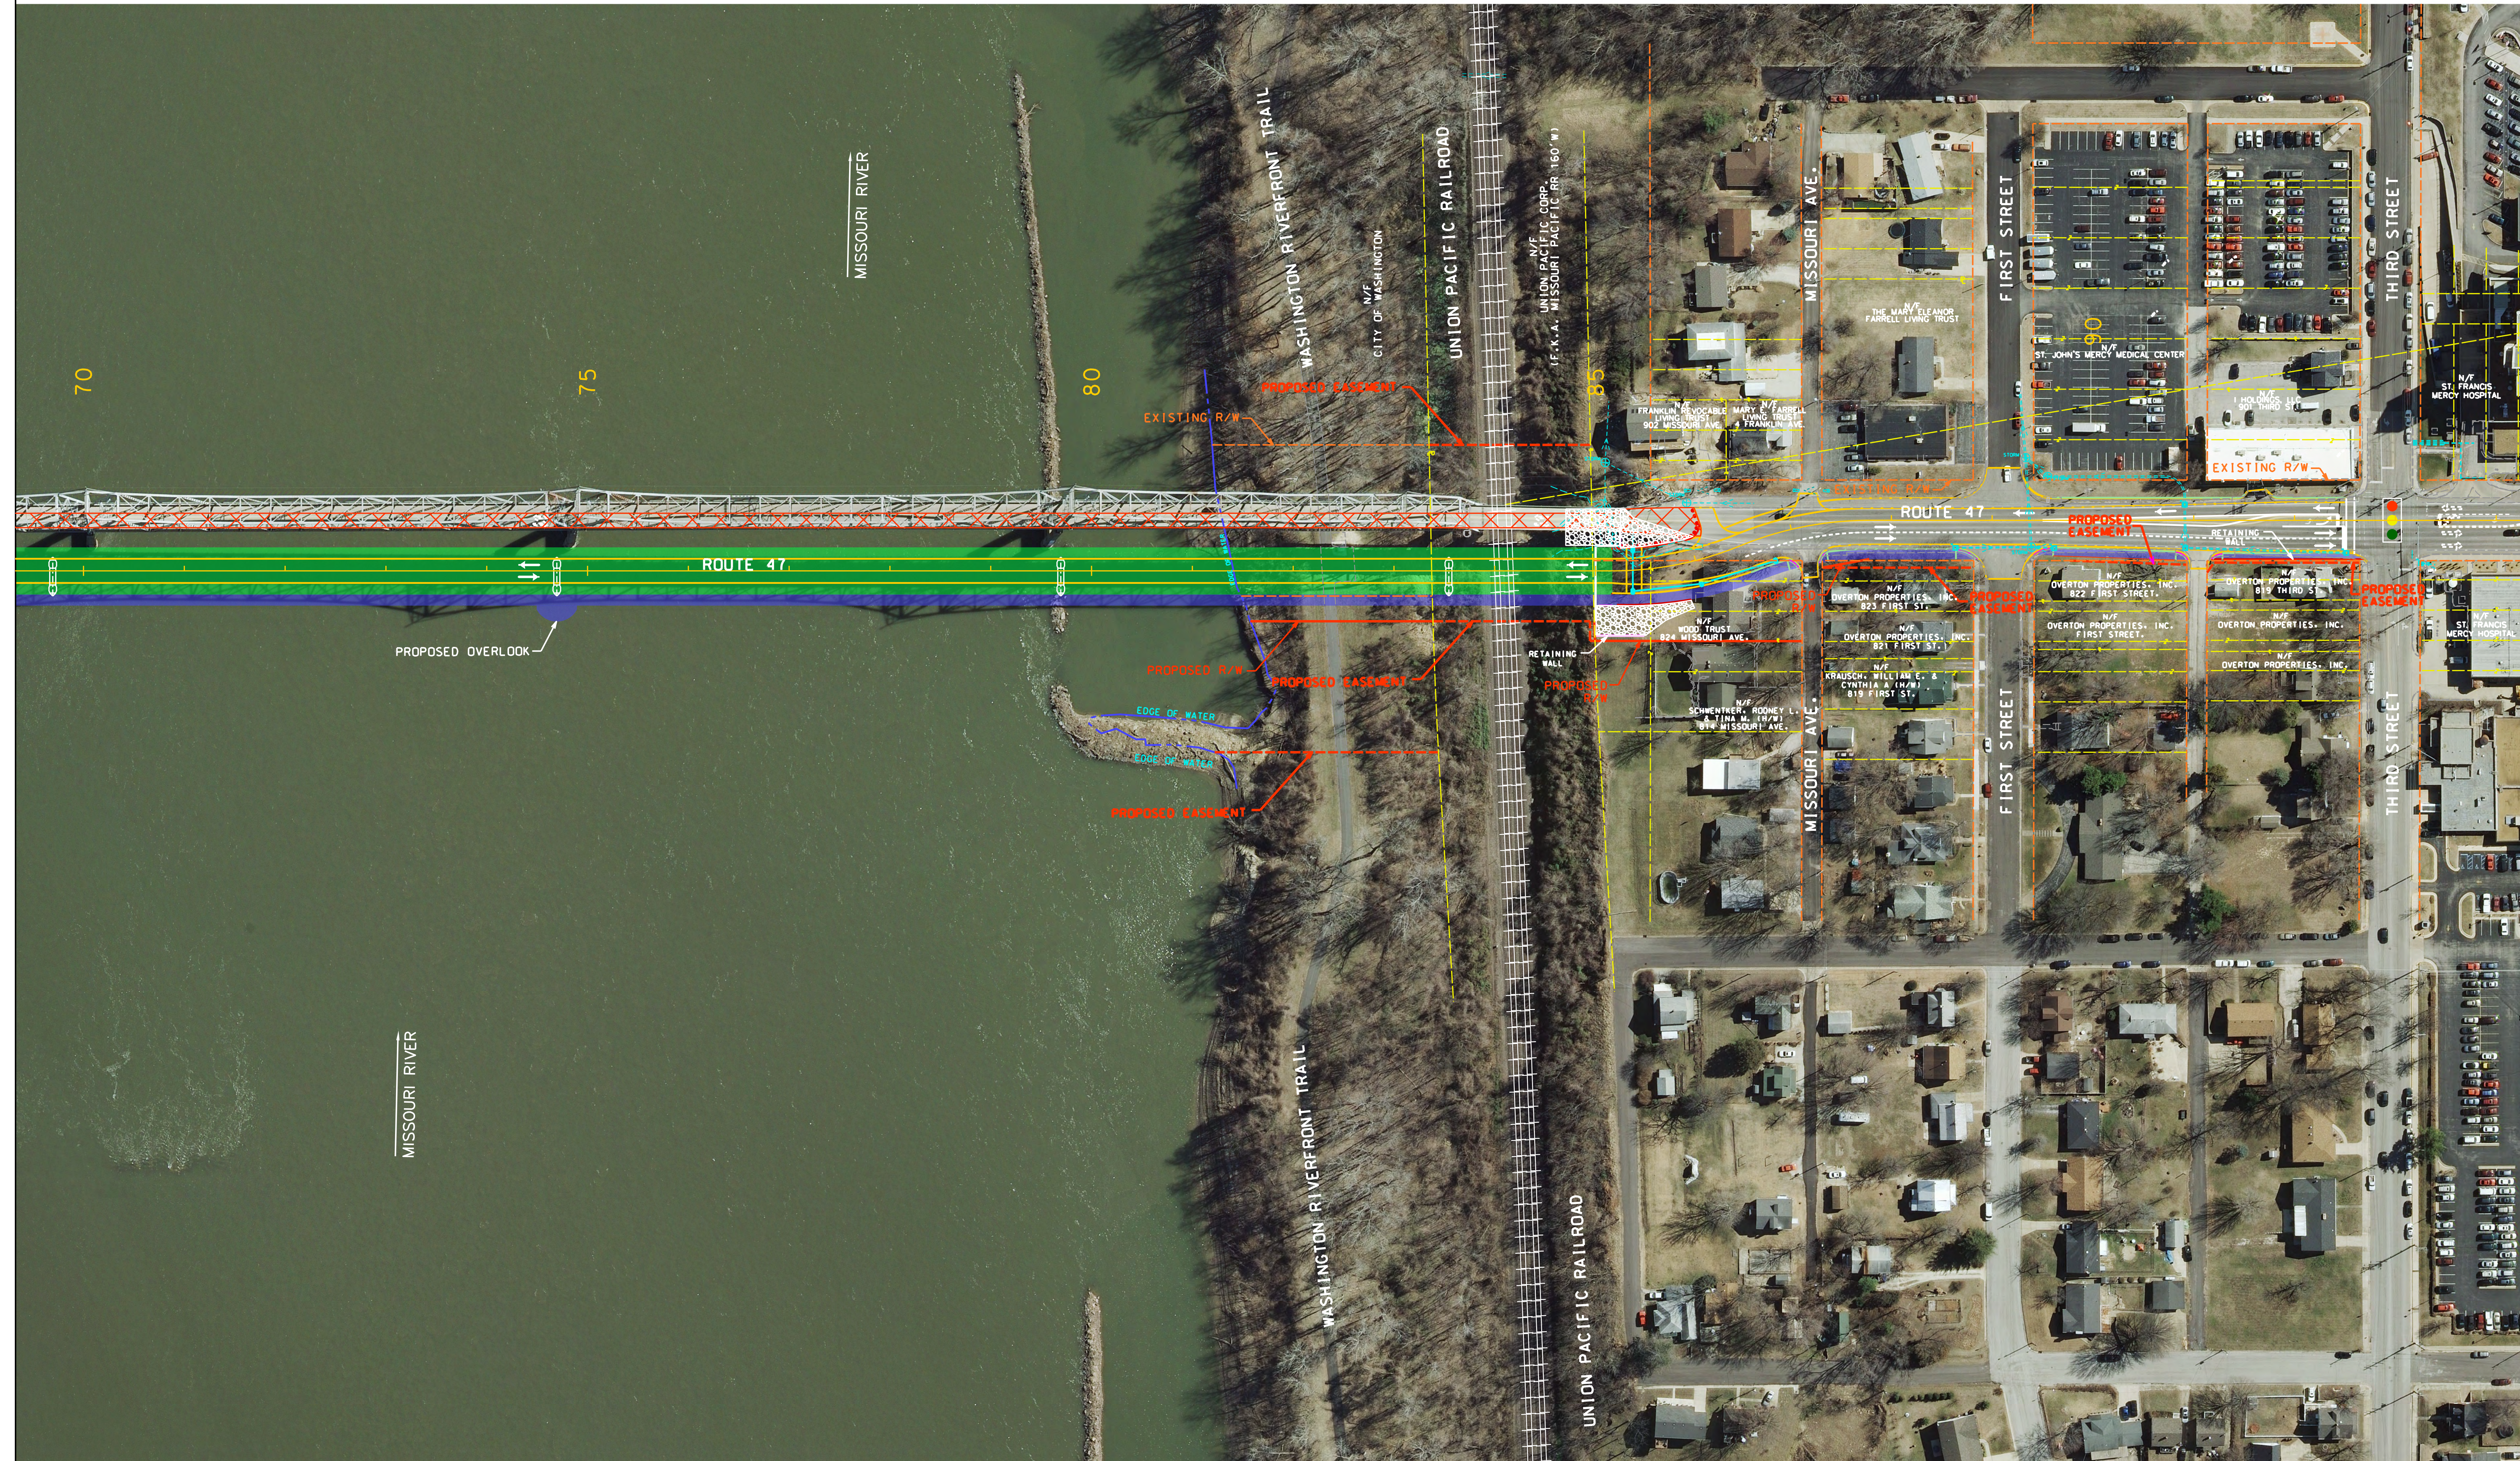

LEGEND:			
	PAVEMENT TO BE REMOVED		PROPOSED CONSTRUCTION
	PROPOSED BRIDGE		PROPOSED RIGHT OF WAY LINE
	PROPOSED SHARED USE PATH		EXISTING RIGHT OF WAY LINE
			TEMPORARY CONSTRUCTION EASEMENT

ROUTE 47
JOB NO. J6P2321

PROPOSED STATE
HIGHWAY IMPROVEMENTS

