

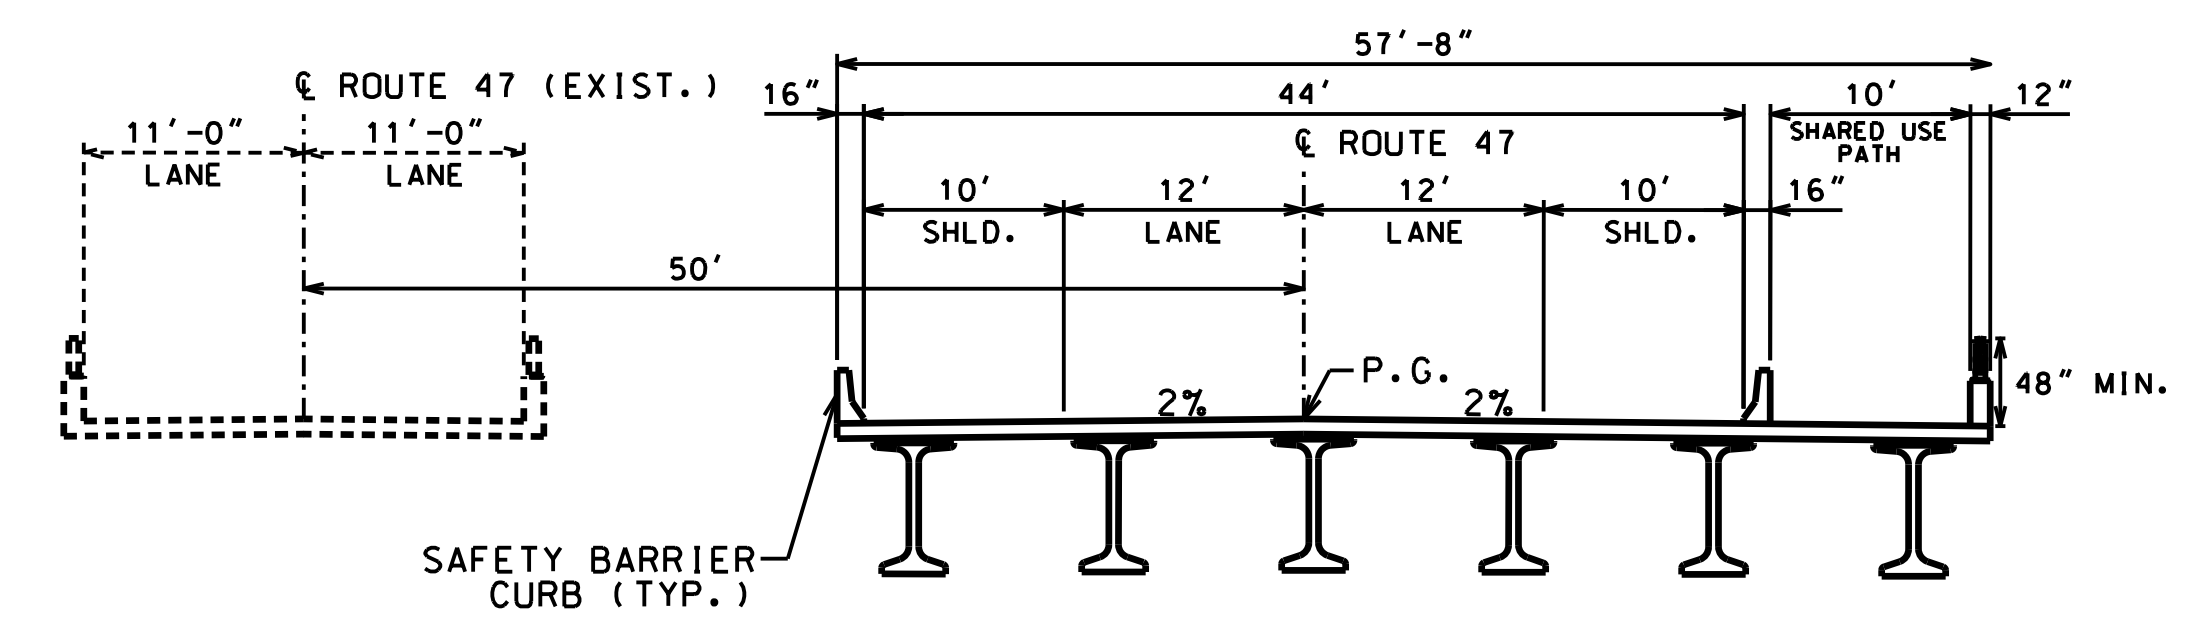


TYPICAL SECTION NORTH APPROACH (LOOKING SOUTHBOUND)

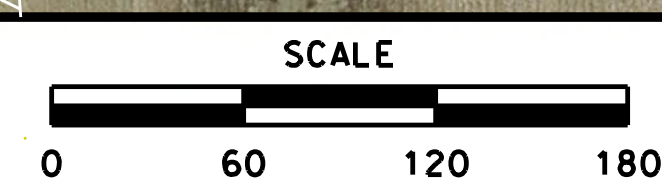

TYPICAL SECTION ON BRIDGE (LOOKING SOUTHBOUND)

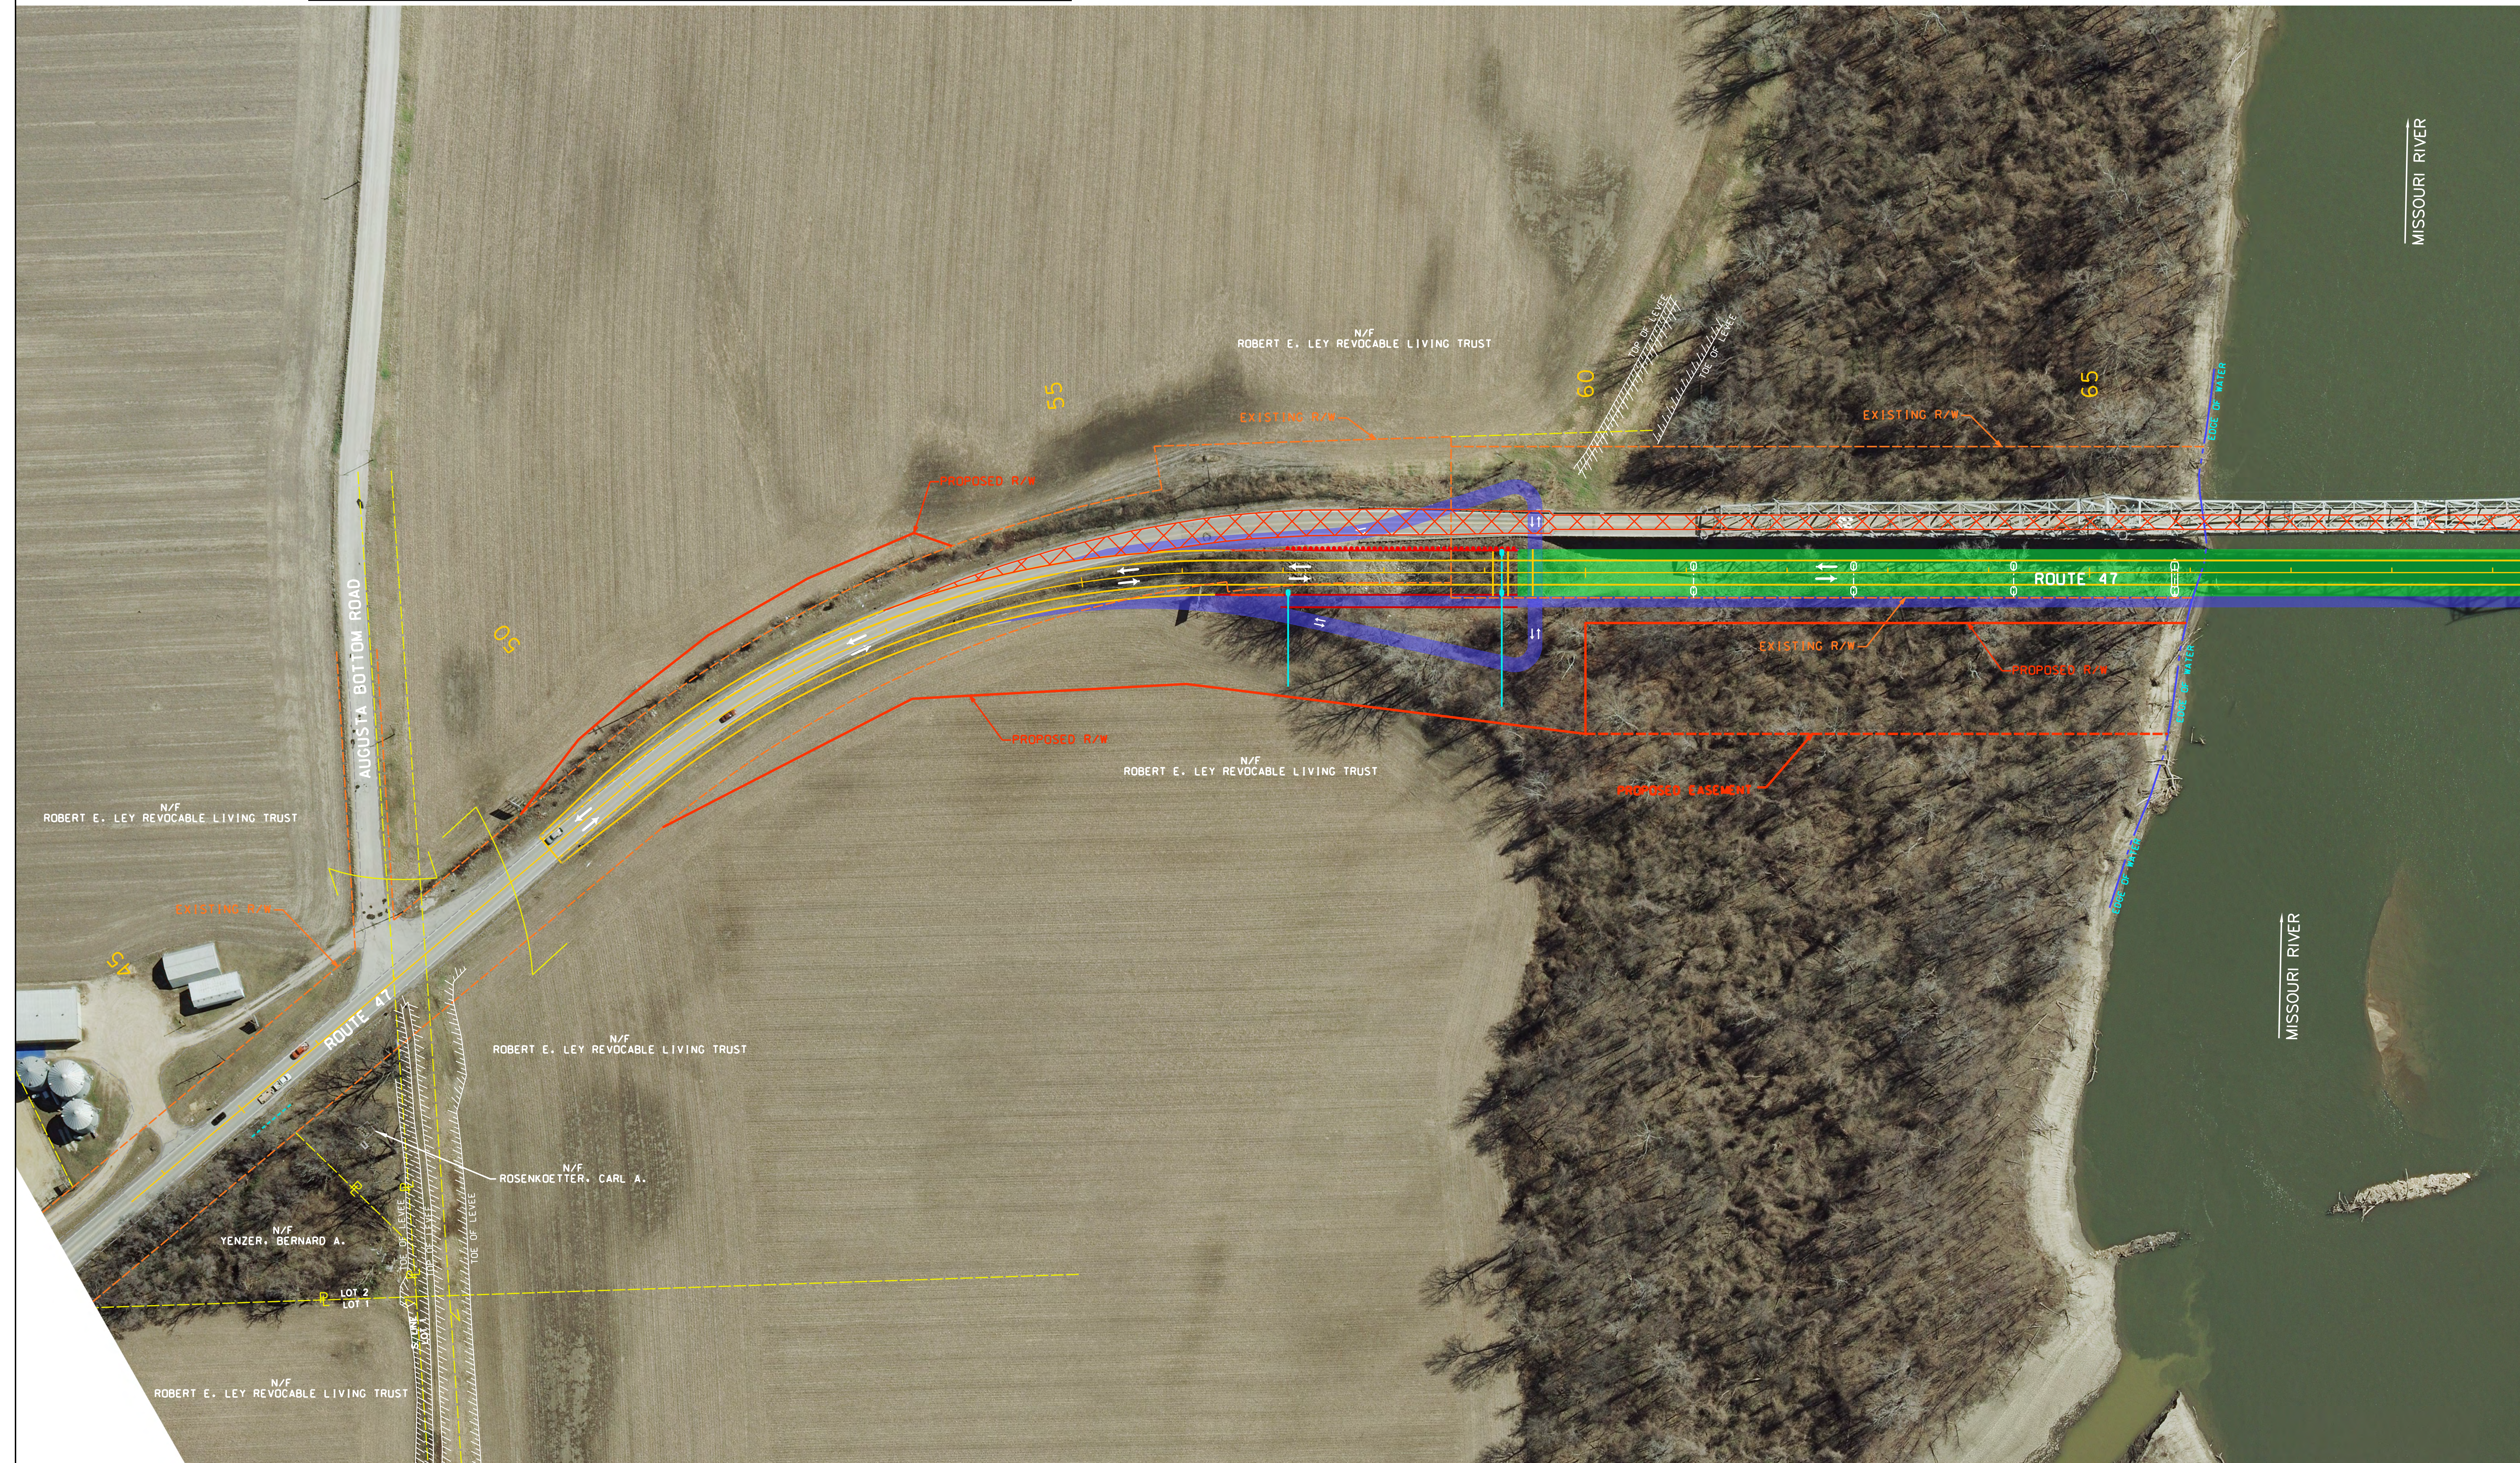

LEGEND:



ROUTE 47
JOB NO. J6P2321

PROPOSED STATE HIGHWAY IMPROVEMENTS

