


Activity	Feb-25	Mar-25	Apr-25	May-25	Jun-25	Jul-25	Aug-25	Sep-25	Oct-25	Nov-25	Dec-25	Jan-26	Feb-26	Mar-26	Apr-26	May-26	Jun-26	Jul-26	
Phase 1 63 Median Widening	█																		
Phase 2A 63 Widening Outside	█		█																
Phase 2B - Widening Existing 63 North On Ramp				█		█													
Phase 3A North Of Existing Lenoir	█			█															
Phase 3B South Of Existing Lenoir			█		█														
Phase 4 New Northbound Off Ramp						█		█		█									
Phase 5 New Loop On Ramp									█		█								
Phase 6A AC Widening South East of Lenoir			█								█		█						
Phase 6B AC Widening North East of Lenoir											█		█						
Phase 7A AC Widening South Side West of Lenoir		█			█		█												
Phase 7B AC Widening North Side West of Lenoir		█			█		█					█		█		█		█	

GENERAL NOTE:  
STRIPING FOR SOUTHBOUND 63 OFF RAMP  
MUST BE PLACE BEFORE ANY WORK ON  
PHASE 5 CONSTRUCTION STARTS. SEE  
SHEET # 100 FOR DETAILS.

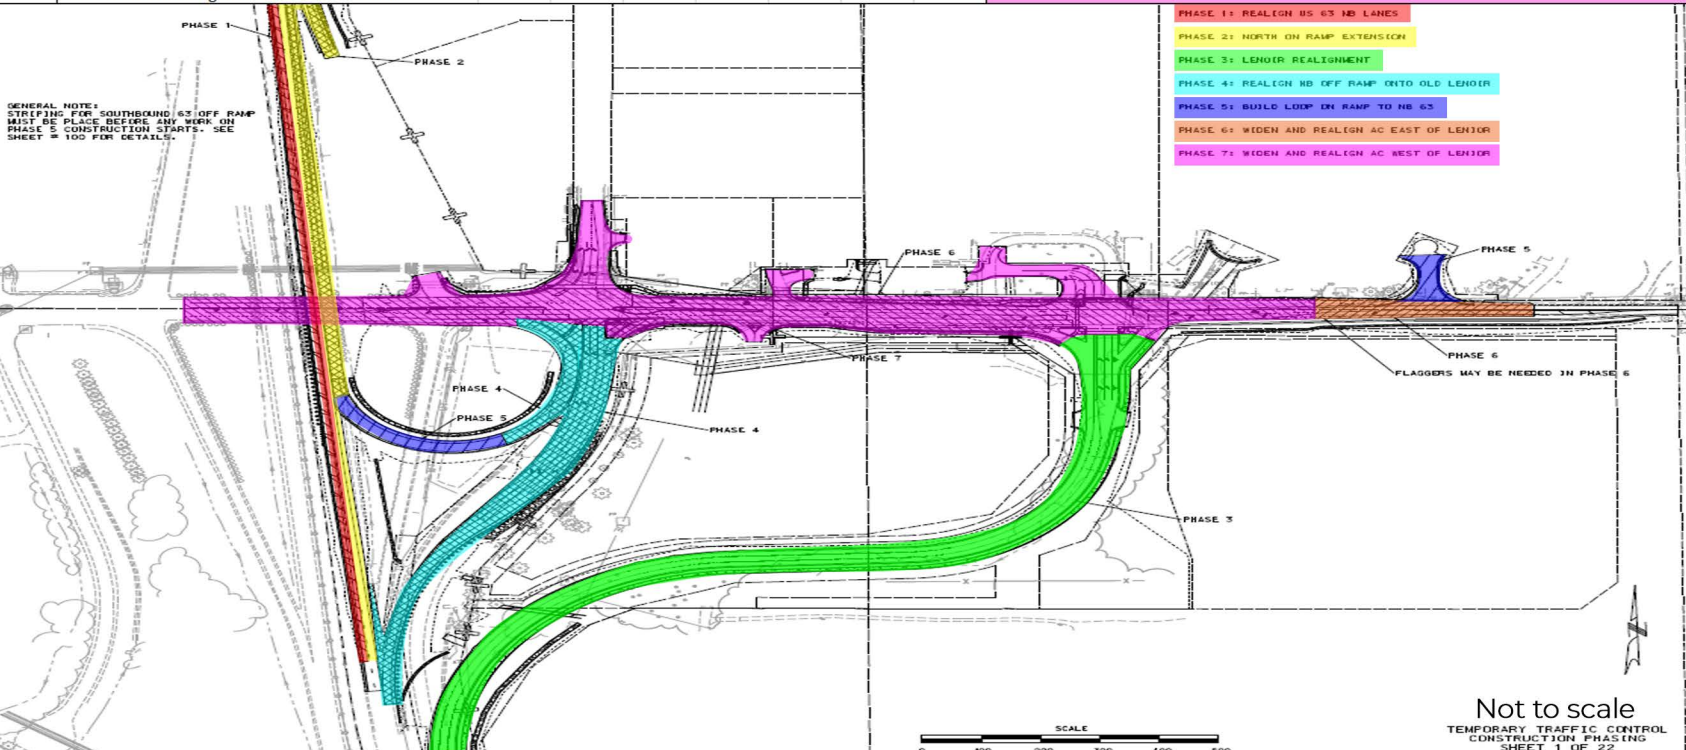

- PHASE 1: REALIGN US 63 NB LANES
- PHASE 2: NORTH ON RAMP EXTENSION
- PHASE 3: LENOIR REALIGNMENT
- PHASE 4: REALIGN NB OFF RAMP ONTO OLD LENOIR
- PHASE 5: BUILD LOOP ON RAMP TO NB 63
- PHASE 6: WIDEN AND REALIGN AC EAST OF LENOIR
- PHASE 7: WIDEN AND REALIGN AC WEST OF LENOIR

PHASE 6  
FLAGGERS MAY BE NEEDED IN PHASE 6