



BASIC PROJECT INFORMATION

- 4 lane limited access highway from I-64 to Mid Rivers Mall Drive/Route 94
- 60mph speed limit
- Allows for future expansion of Route 364
- Allows for future semi-directional ramp at I-64
- Project designed to minimize impacts to traffic

Route 364 Typical Section – Proposed 4-Lane Section

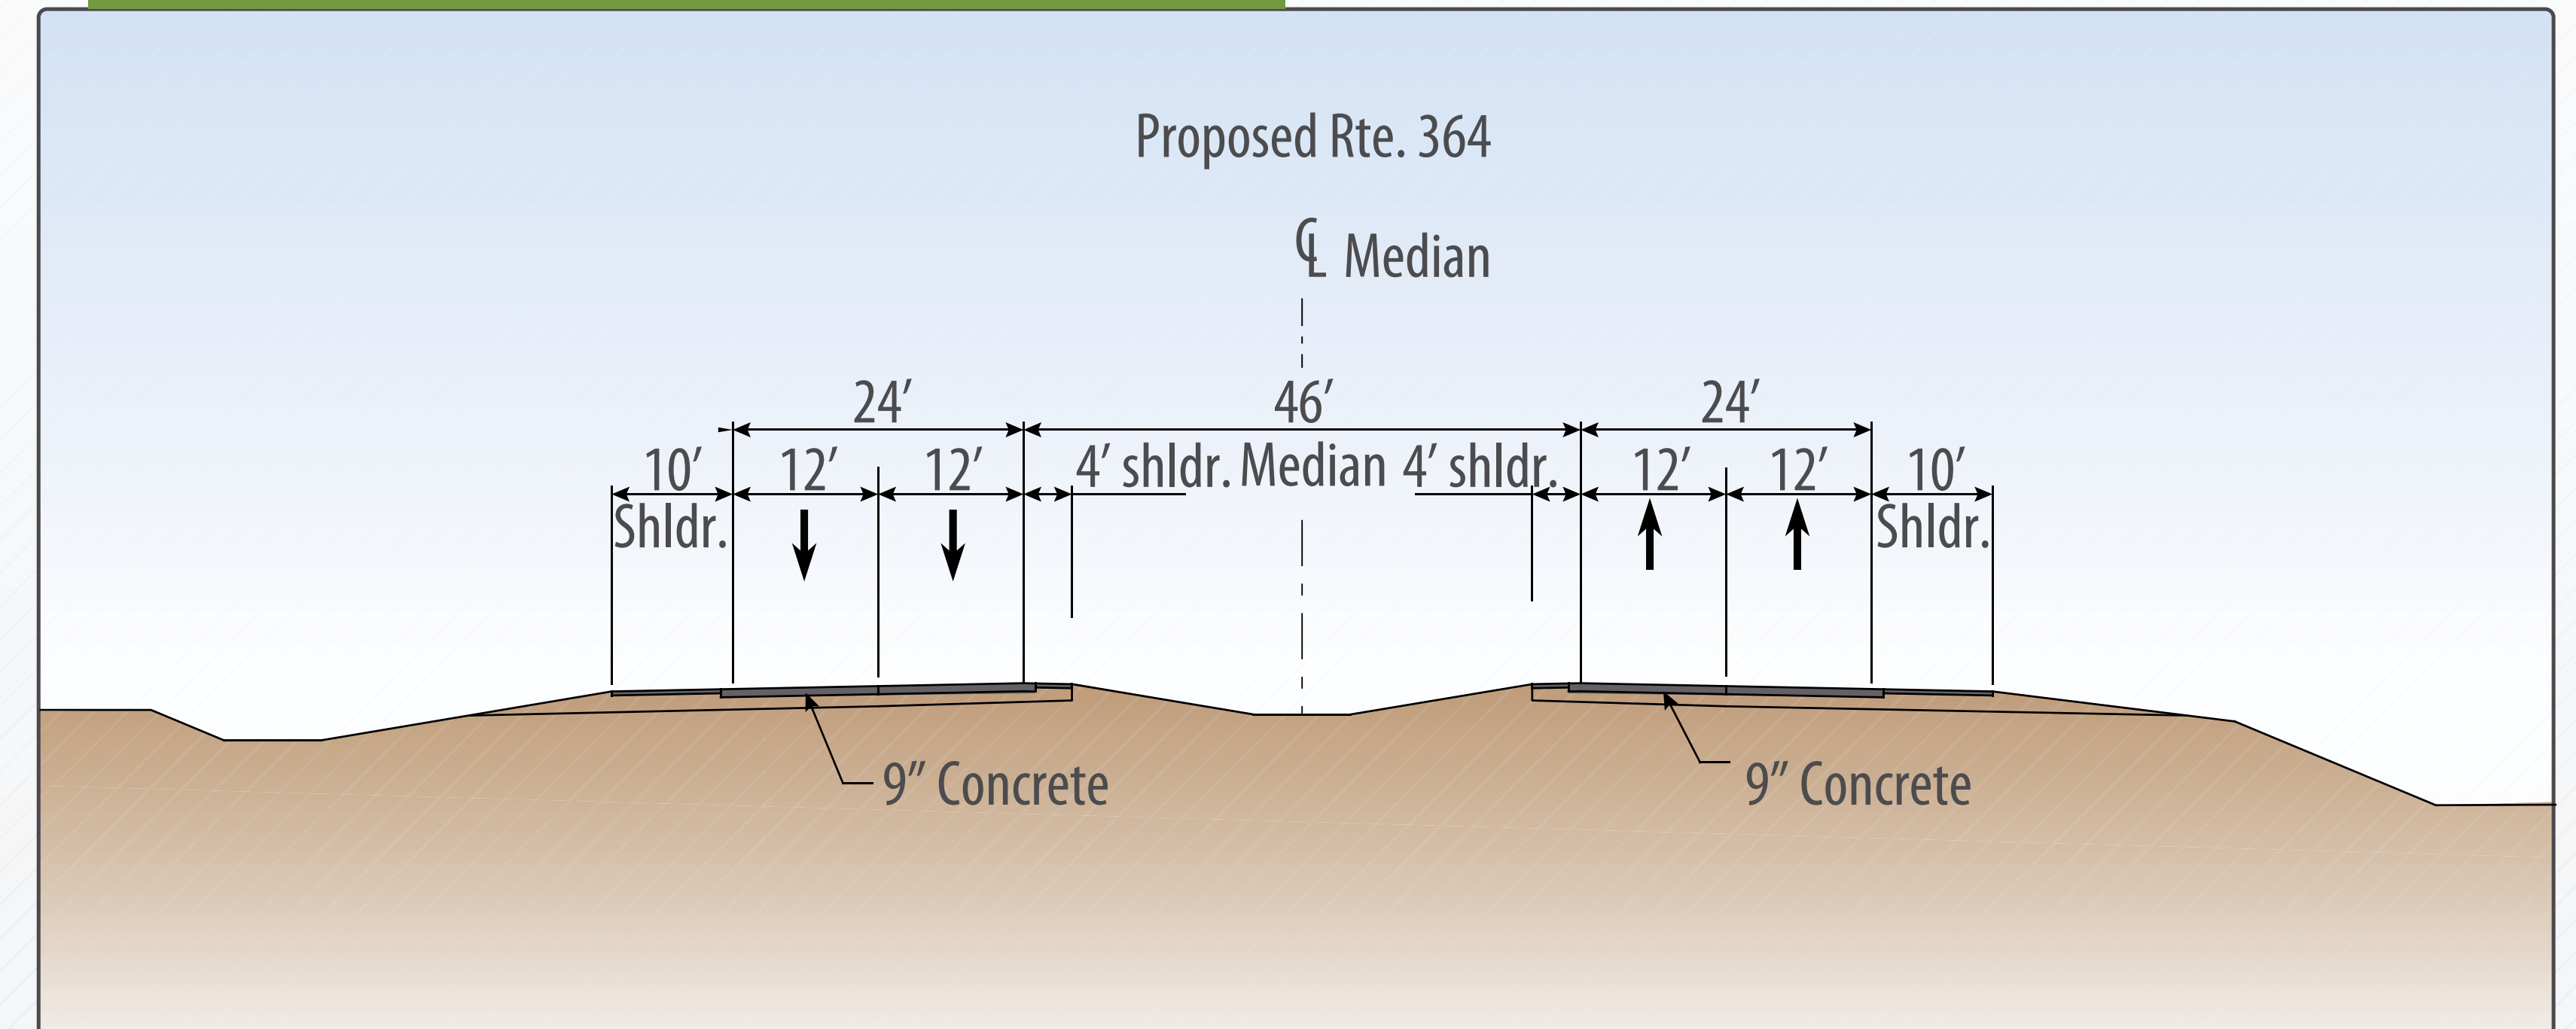

Bryan Road Typical Section

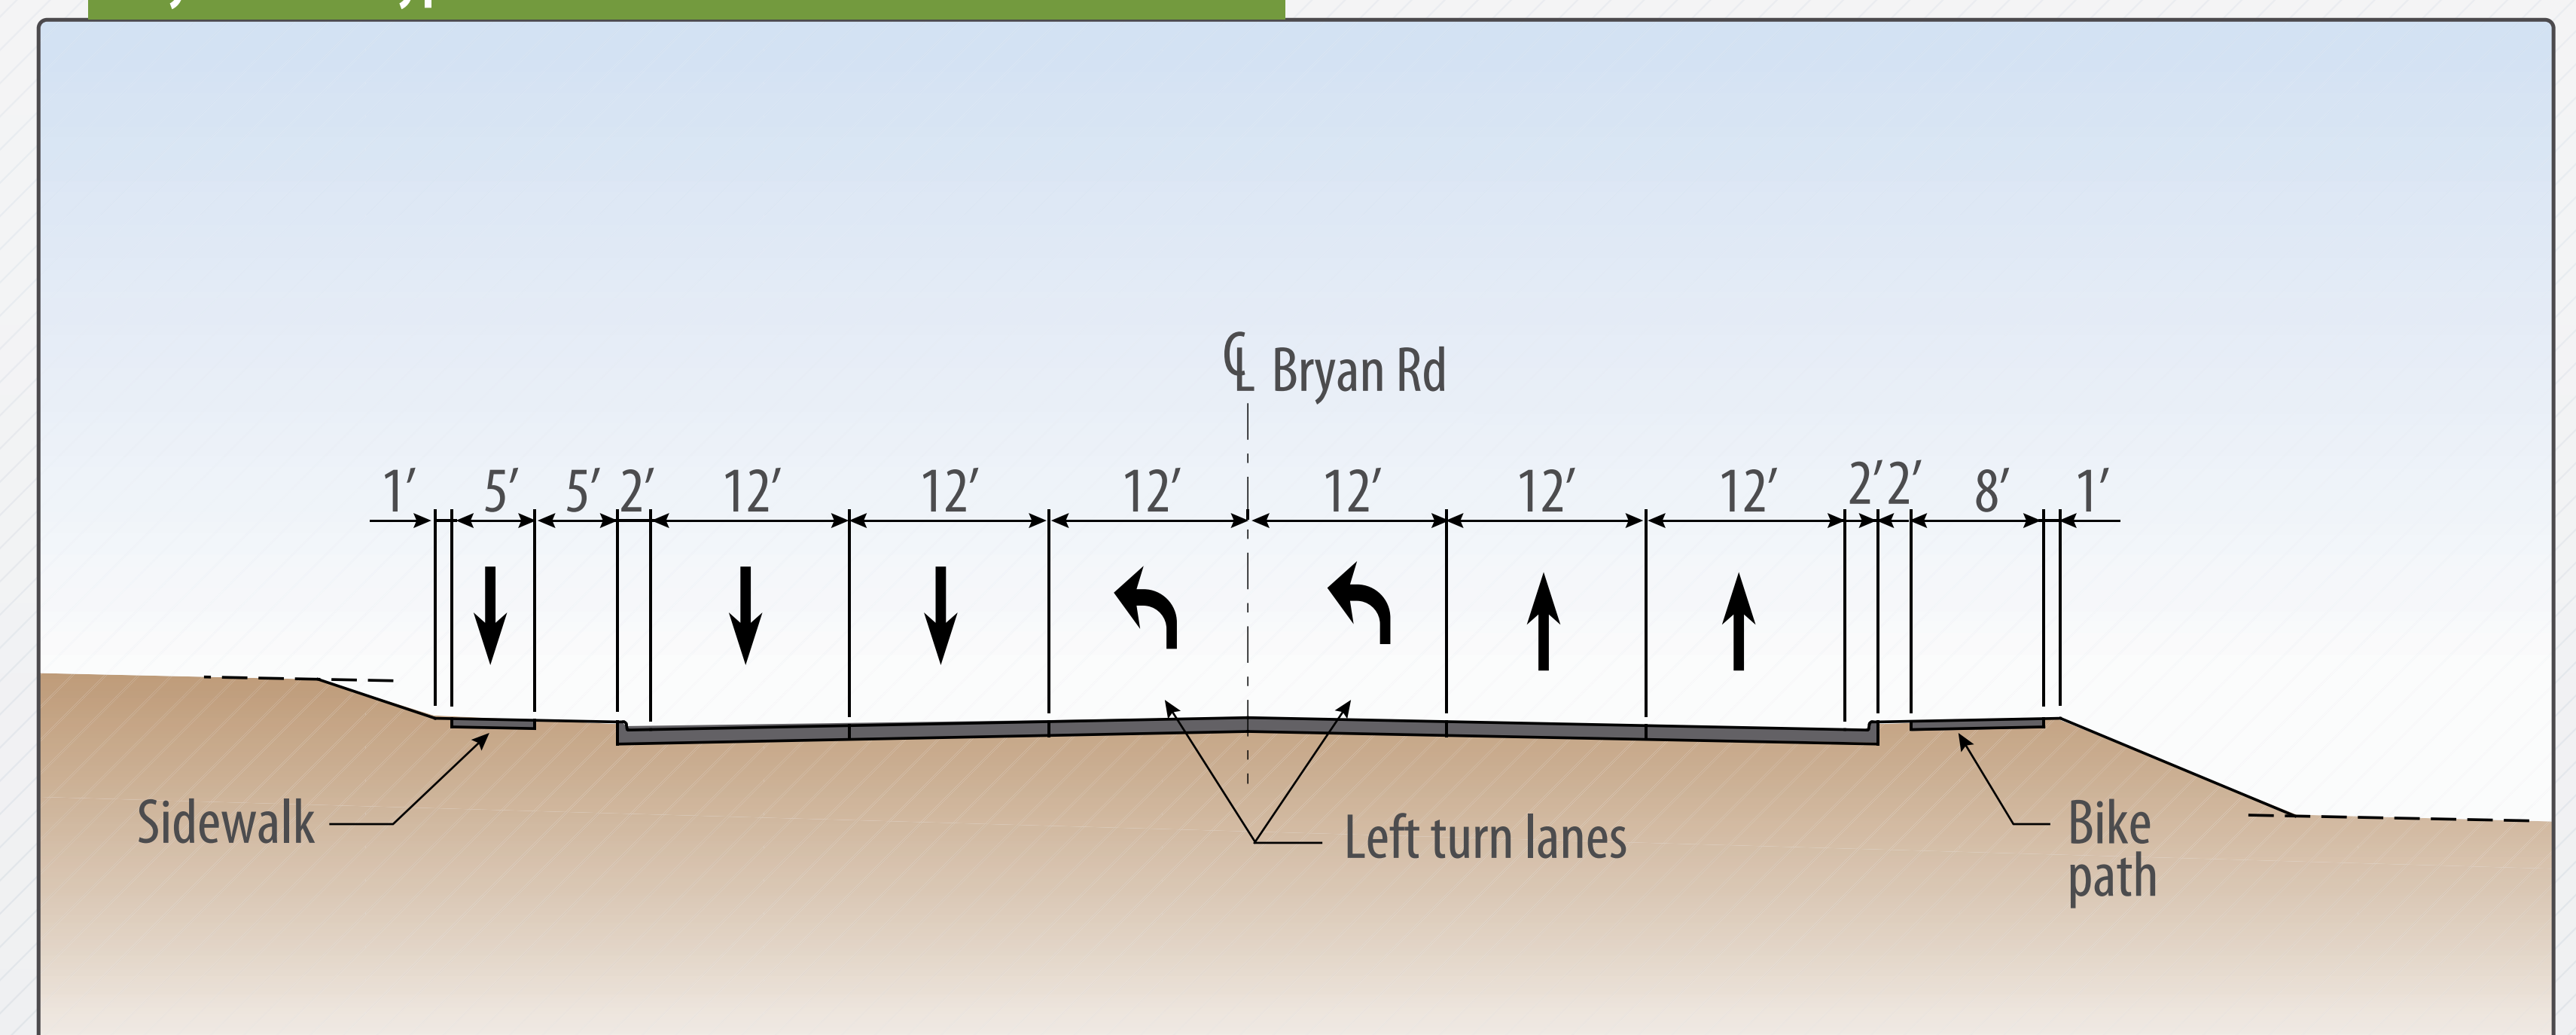

Route K Typical Section

