
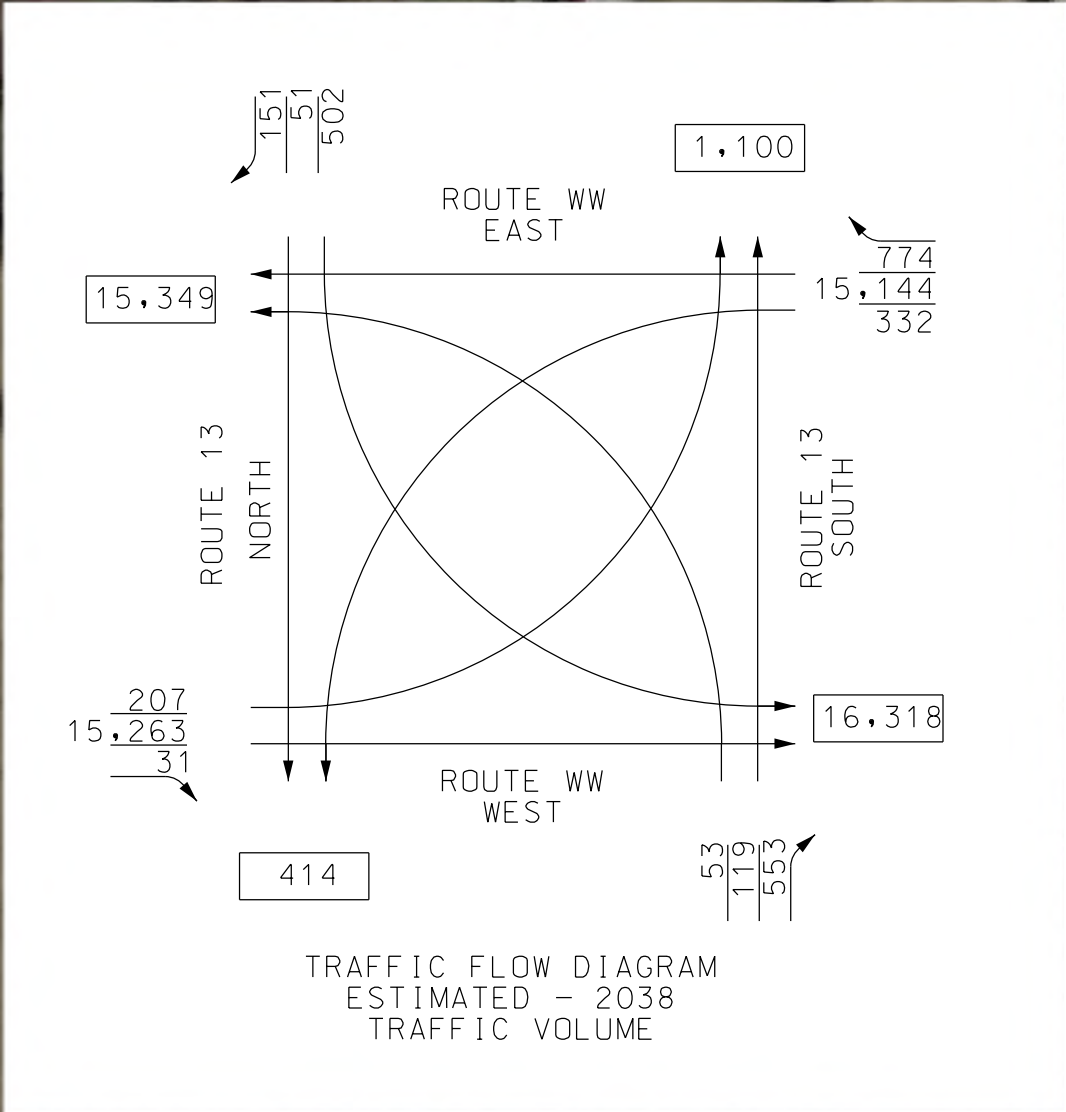


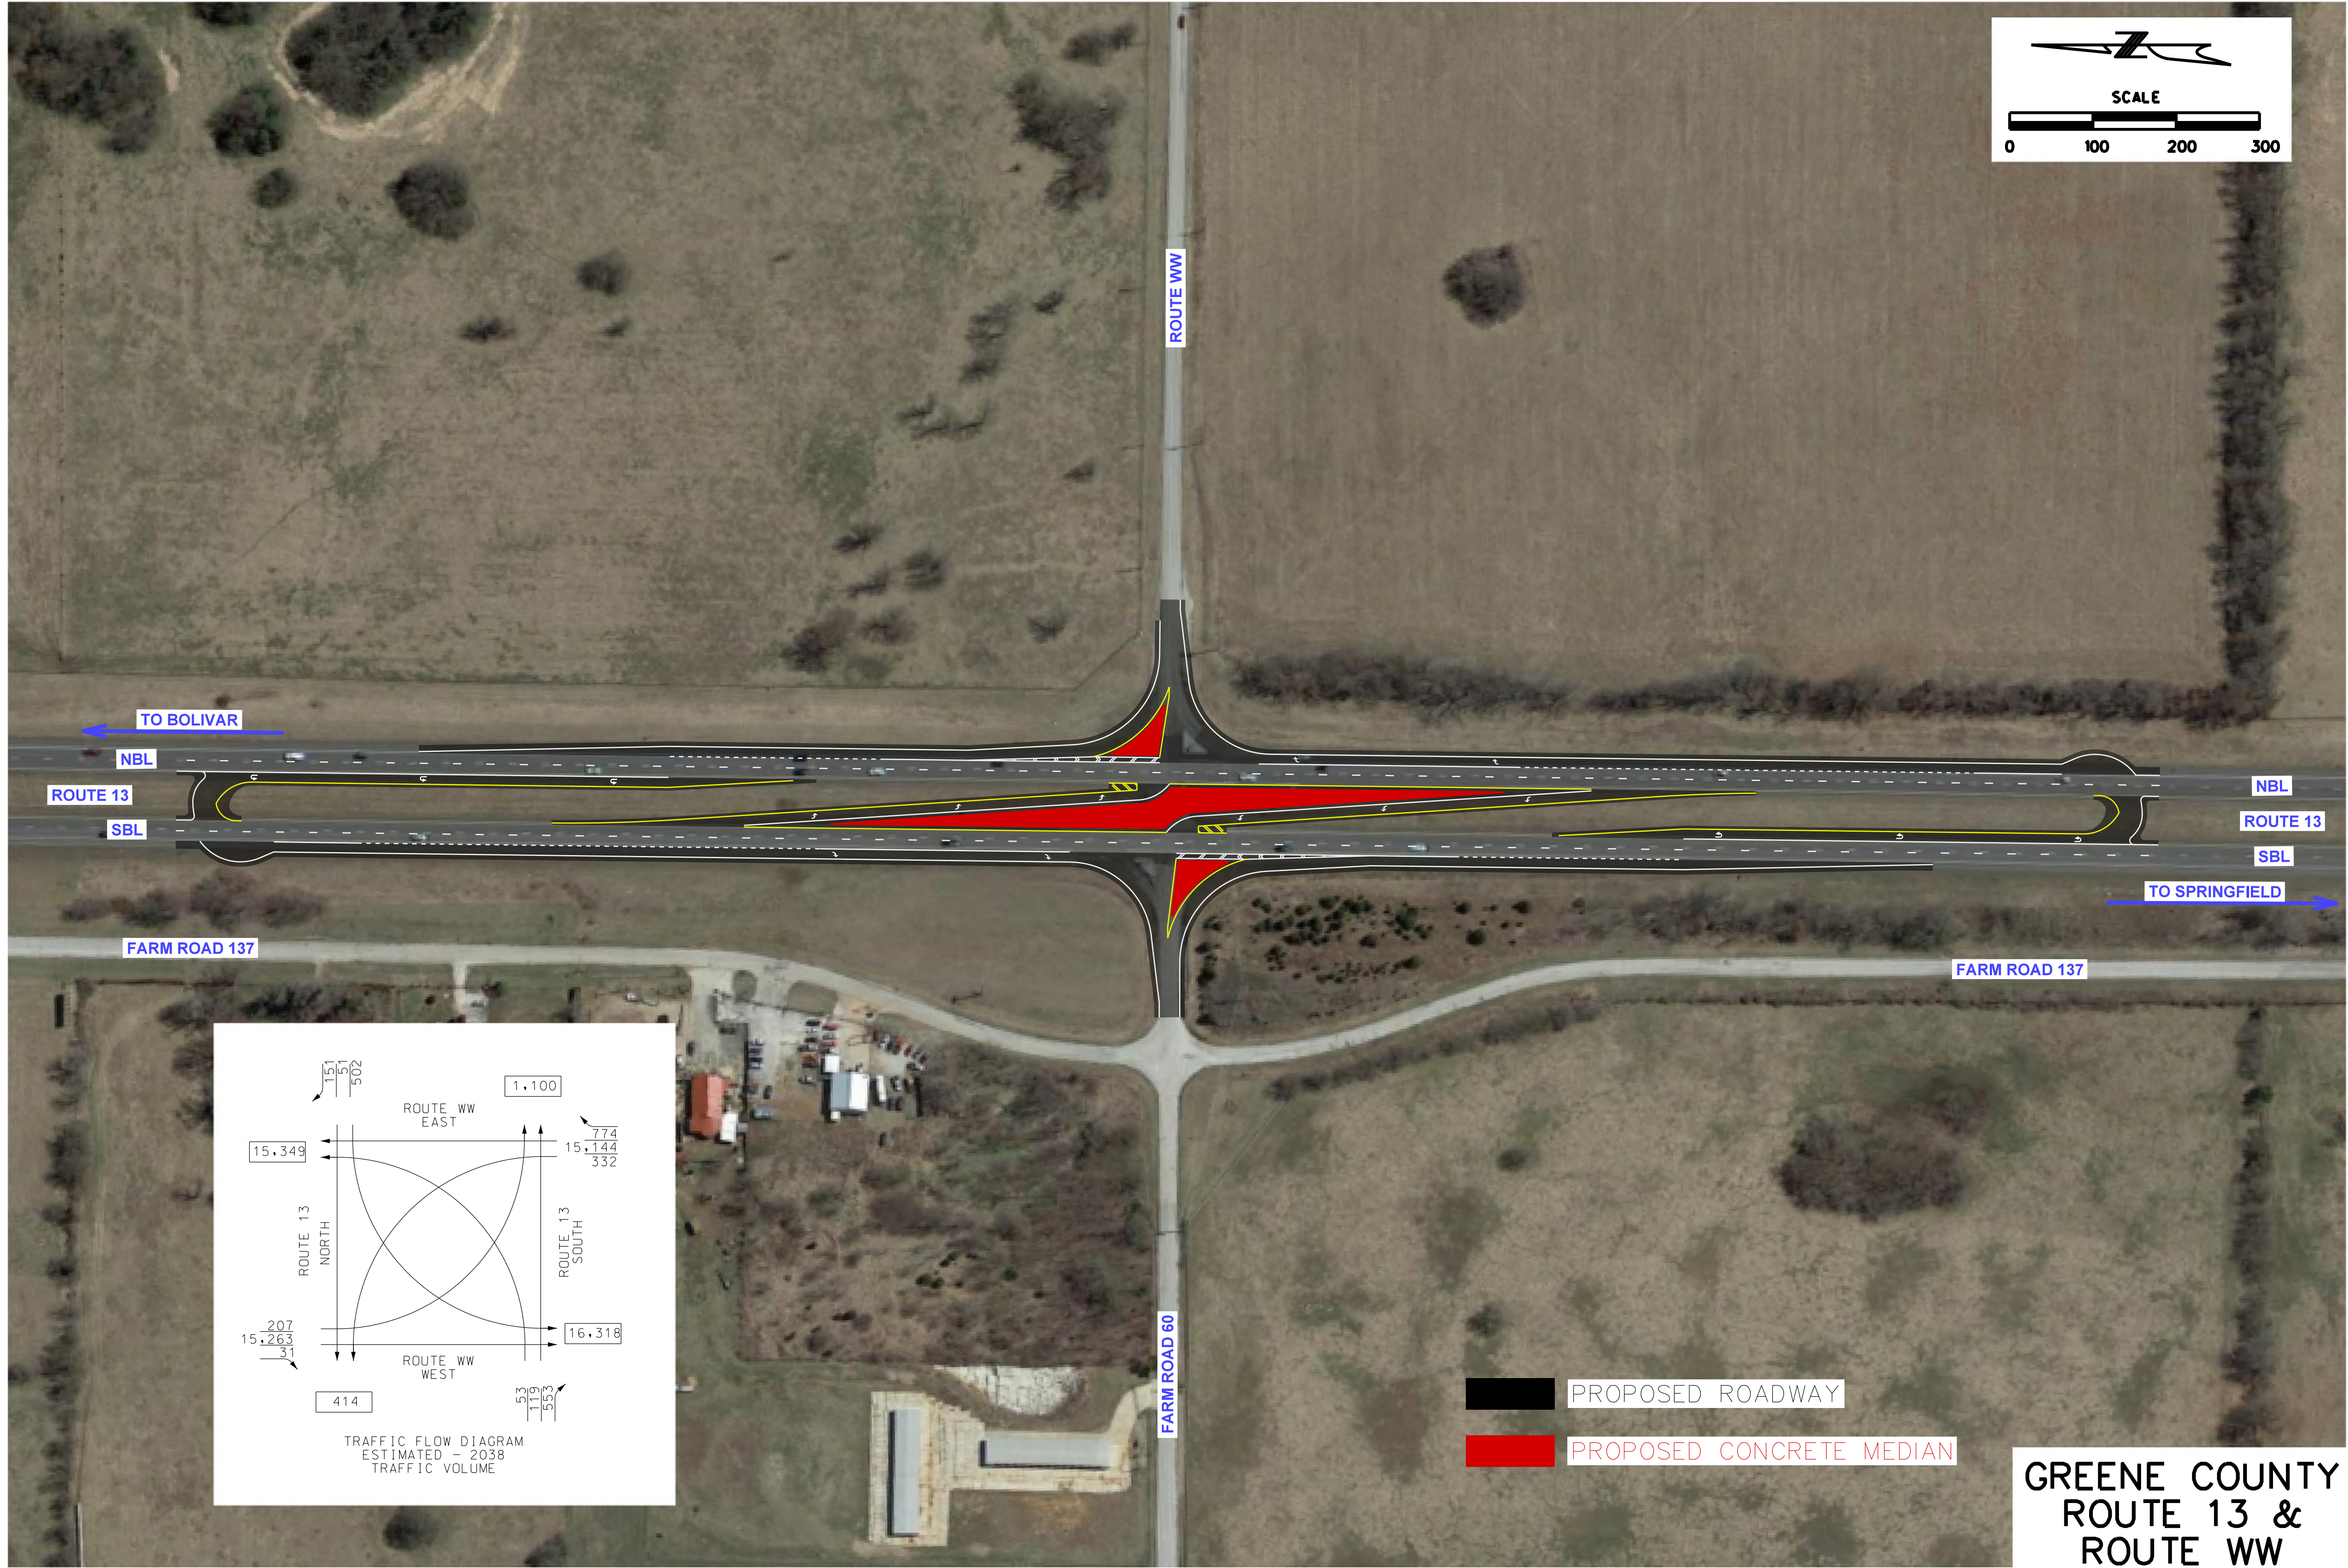

DATE PREPARED 9/6/2017	
ROUTE	STATE MO
DISTRICT	SHEET NO.
COUNTY	
JOB NO.	
CONTRACT ID.	
PROJECT NO.	
BRIDGE NO.	
DATE	DESCRIPTION

MISSOURI HIGHWAYS AND TRANSPORTATION COMMISSION

MoDOT

105 WEST CAPITAL
JEFFERSON CITY, MO 65102
1-888-ASK-MODOT (1-888-275-6636)

OLSSON
ASSOCIATES

550 ST. LOUIS STREET
SPRINGFIELD, MO 65806
CERTIFICATE OF
AUTHORITY NO. 001592