


PROJECT JKU0135
PLATTE COUNTY
ROUTES E & H
CULVERT REPLACEMENTS

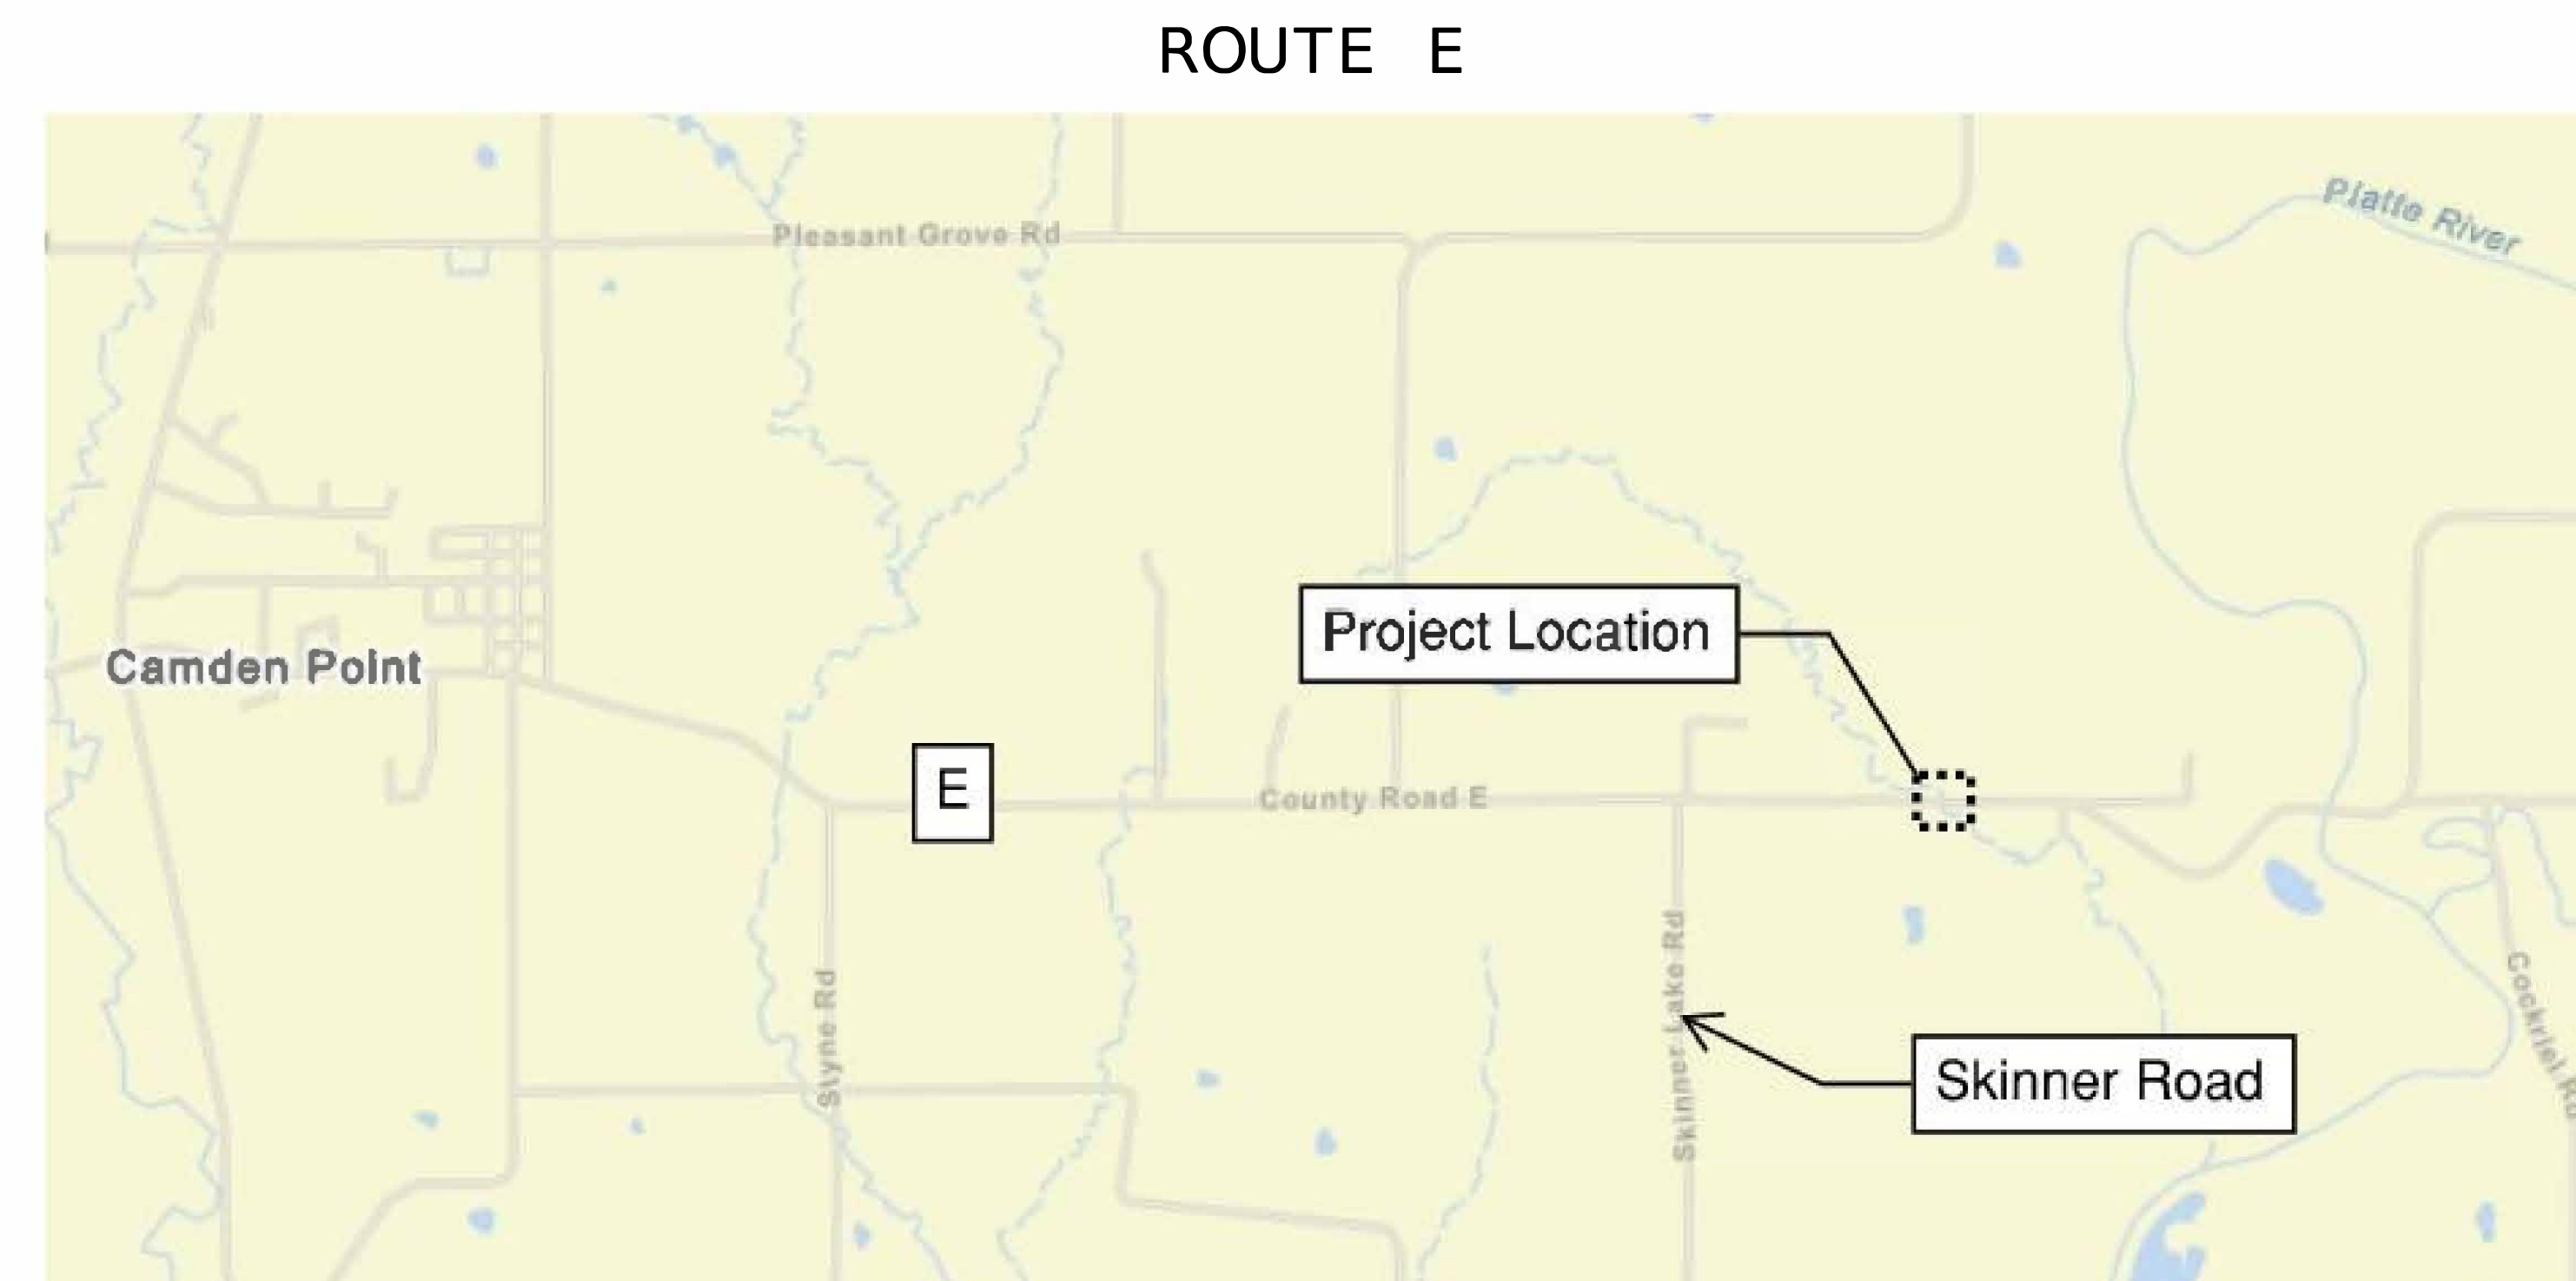



DATE PREPARED	
3/20/2025	
ROUTE	STATE
H & E	MO
DISTRICT	SHEET NO.
KC	1
COUNTY	
PLATTE	
JOB NO.	
JKU0135	
CONTRACT ID.	

PROJECT NO.
BRIDGE NO.

[illegible]

MISSOURI HIGHWAYS AND TRANSPORTATION
COMMISSION

105 WEST CAPITOL
JEFFERSON CITY, MO 65102
1-888-ASK-MODOT (1-888-275-6636)

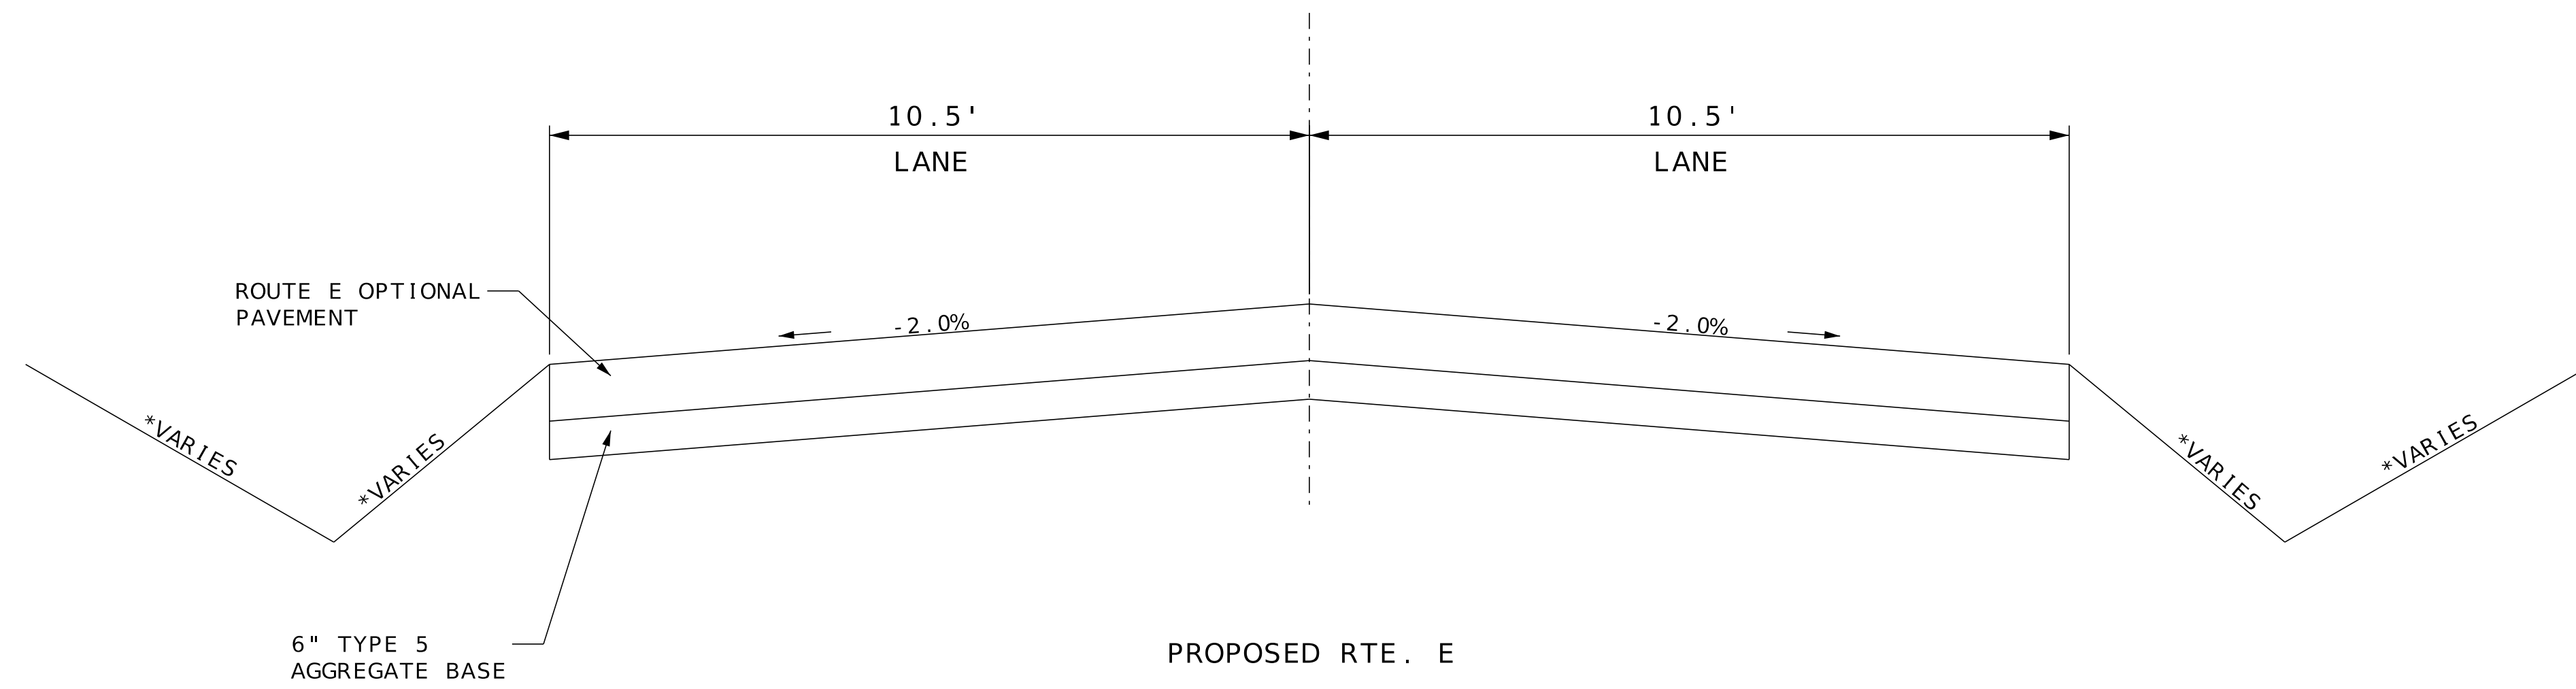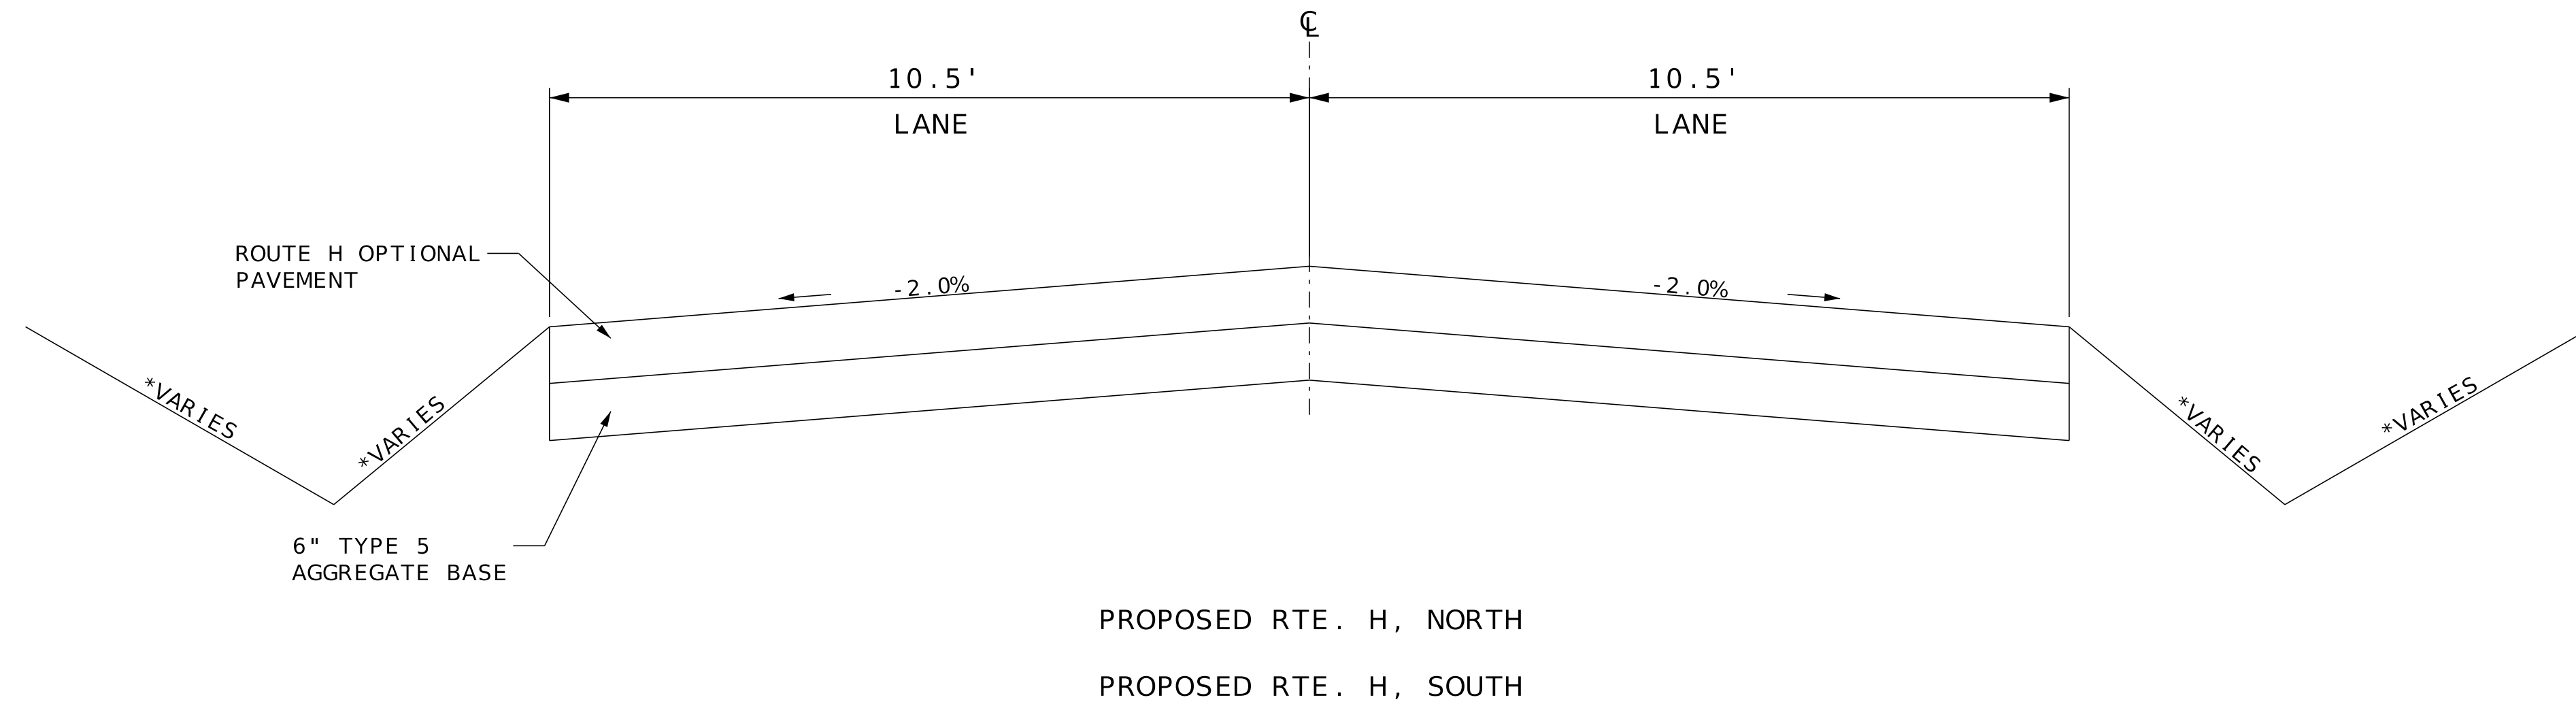


DATE PREPARED 3/20/2025	
ROUTE E & H	STATE MO
DISTRICT KC	SHEET NO. 2
COUNTY PLATTE	
JOB NO. JKU0135	
CONTRACT ID.	
PROJECT NO.	
BRIDGE NO.	

DESCRIPTION	DATE

MISSOURI HIGHWAYS AND TRANSPORTATION
COMMISSION


105 WEST CAPITOL
JEFFERSON CITY, MO 65102
1-888-ASK-MODOT (1-888-275-6636)

GENERAL NOTES
(2) - RELOCATE UTILITY BY OTHERS

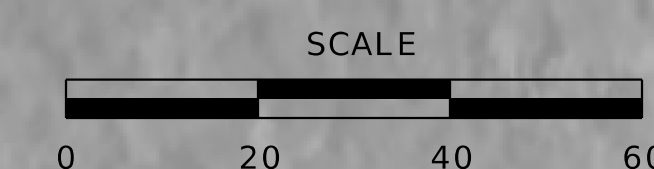

PUBLIC DISPLAY
RTE. H NORTH
SHEET 3 OF 6

PROJECT NO.
BRIDGE NO.

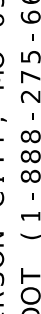


MISSOURI HIGHWAYS AND TRANSPORTATION
COMMISSION

105 WEST CAPITOL
JEFFERSON CITY, MO 65102
1-888-ASK-MODOT (1-888-275-6636)


RTE. H, SOUTH

GENERAL NOTES
(2) - RELOCATE UTILITY BY OTHERS

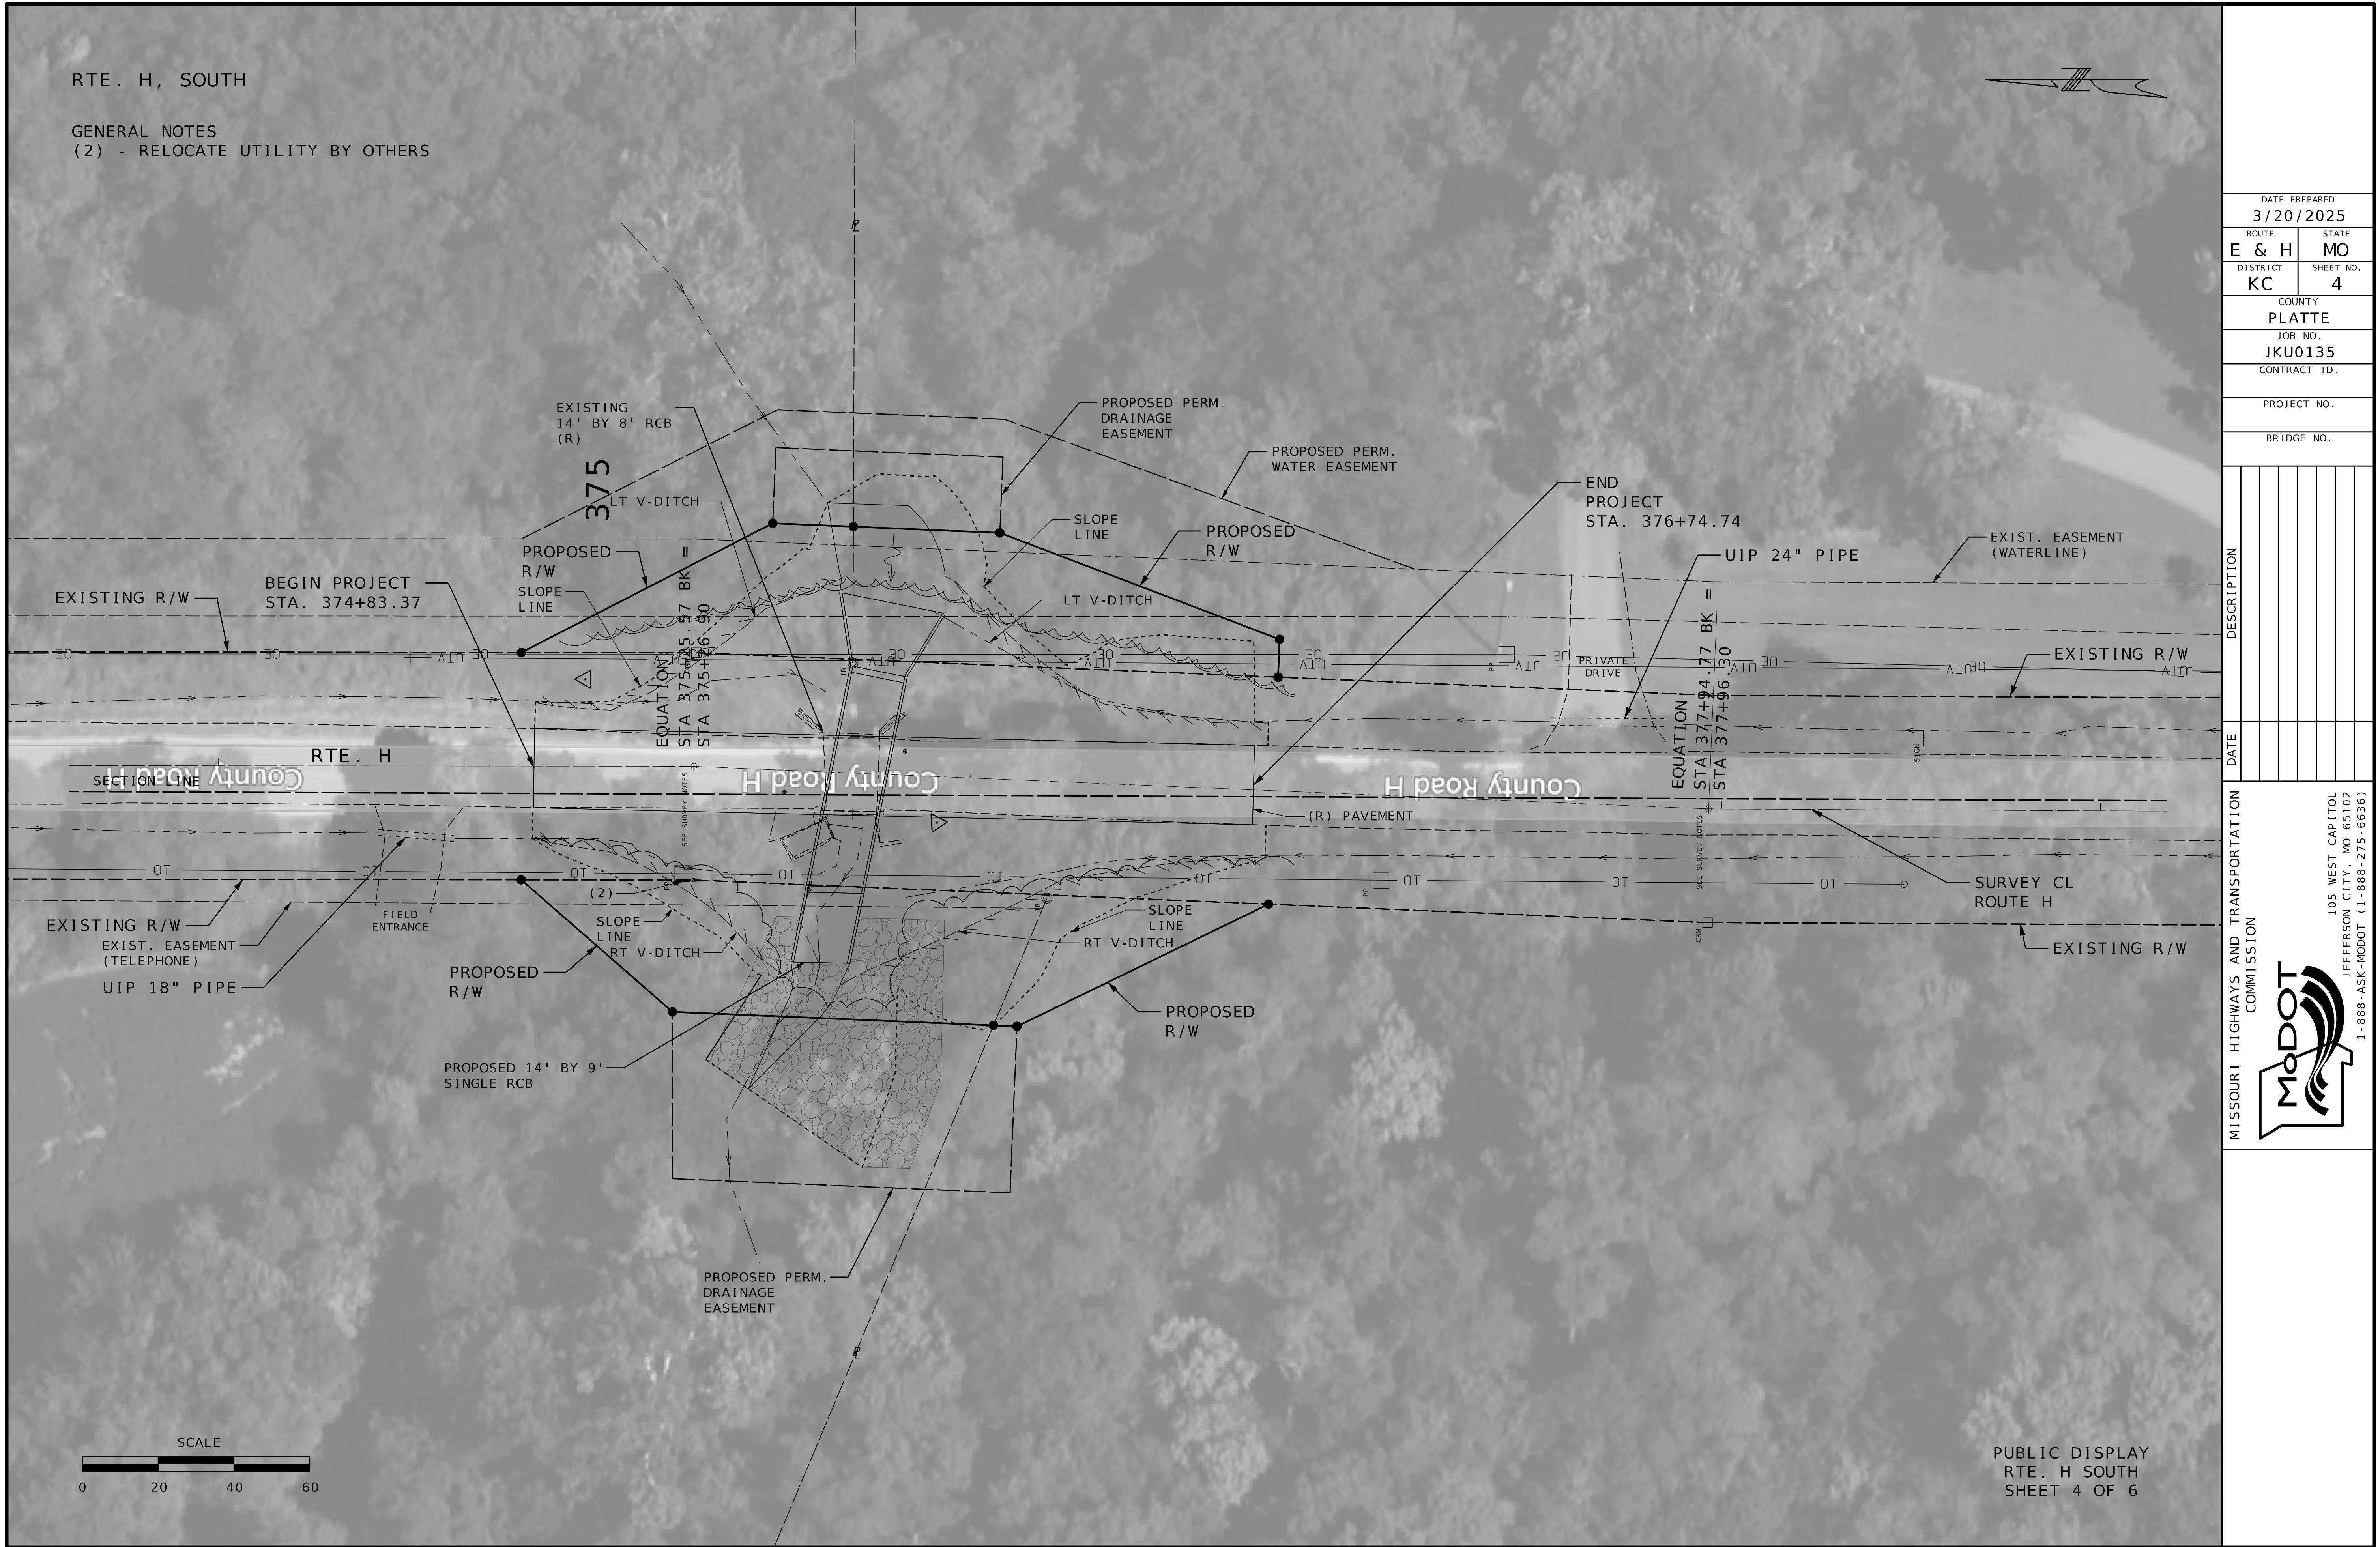

PUBLIC DISPLAY
RTE. H SOUTH
SHEET 4 OF 6

DATE PREPARED 3/20/2025	
ROUTE E & H	STATE MO
DISTRICT KC	SHEET NO. 4
COUNTY PLATTE	
JOB NO. JKU0135	
CONTRACT ID.	
PROJECT NO.	
BRIDGE NO.	
DATE	DESCRIPTION
MISSOURI HIGHWAYS AND TRANSPORTATION COMMISSION	105 WEST CAPITOL JEFFERSON CITY, MO 65102 1-888-ASK-MODOT (1-888-275-6636)

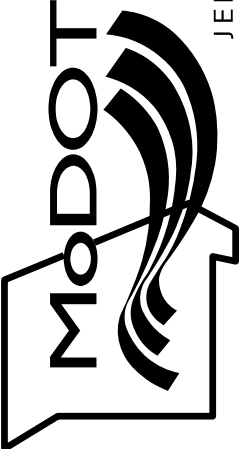


GENERAL NOTES
(2) - RELOCATE UTILITY BY OTHERS




Public_Display_05_E_Plan.dgn 11:14:16 PM 3/20/2025

PROJECT JKU0135
PLATTE COUNTY
ROUTES E & H
DETOURS

ROUTE H
DETOUR

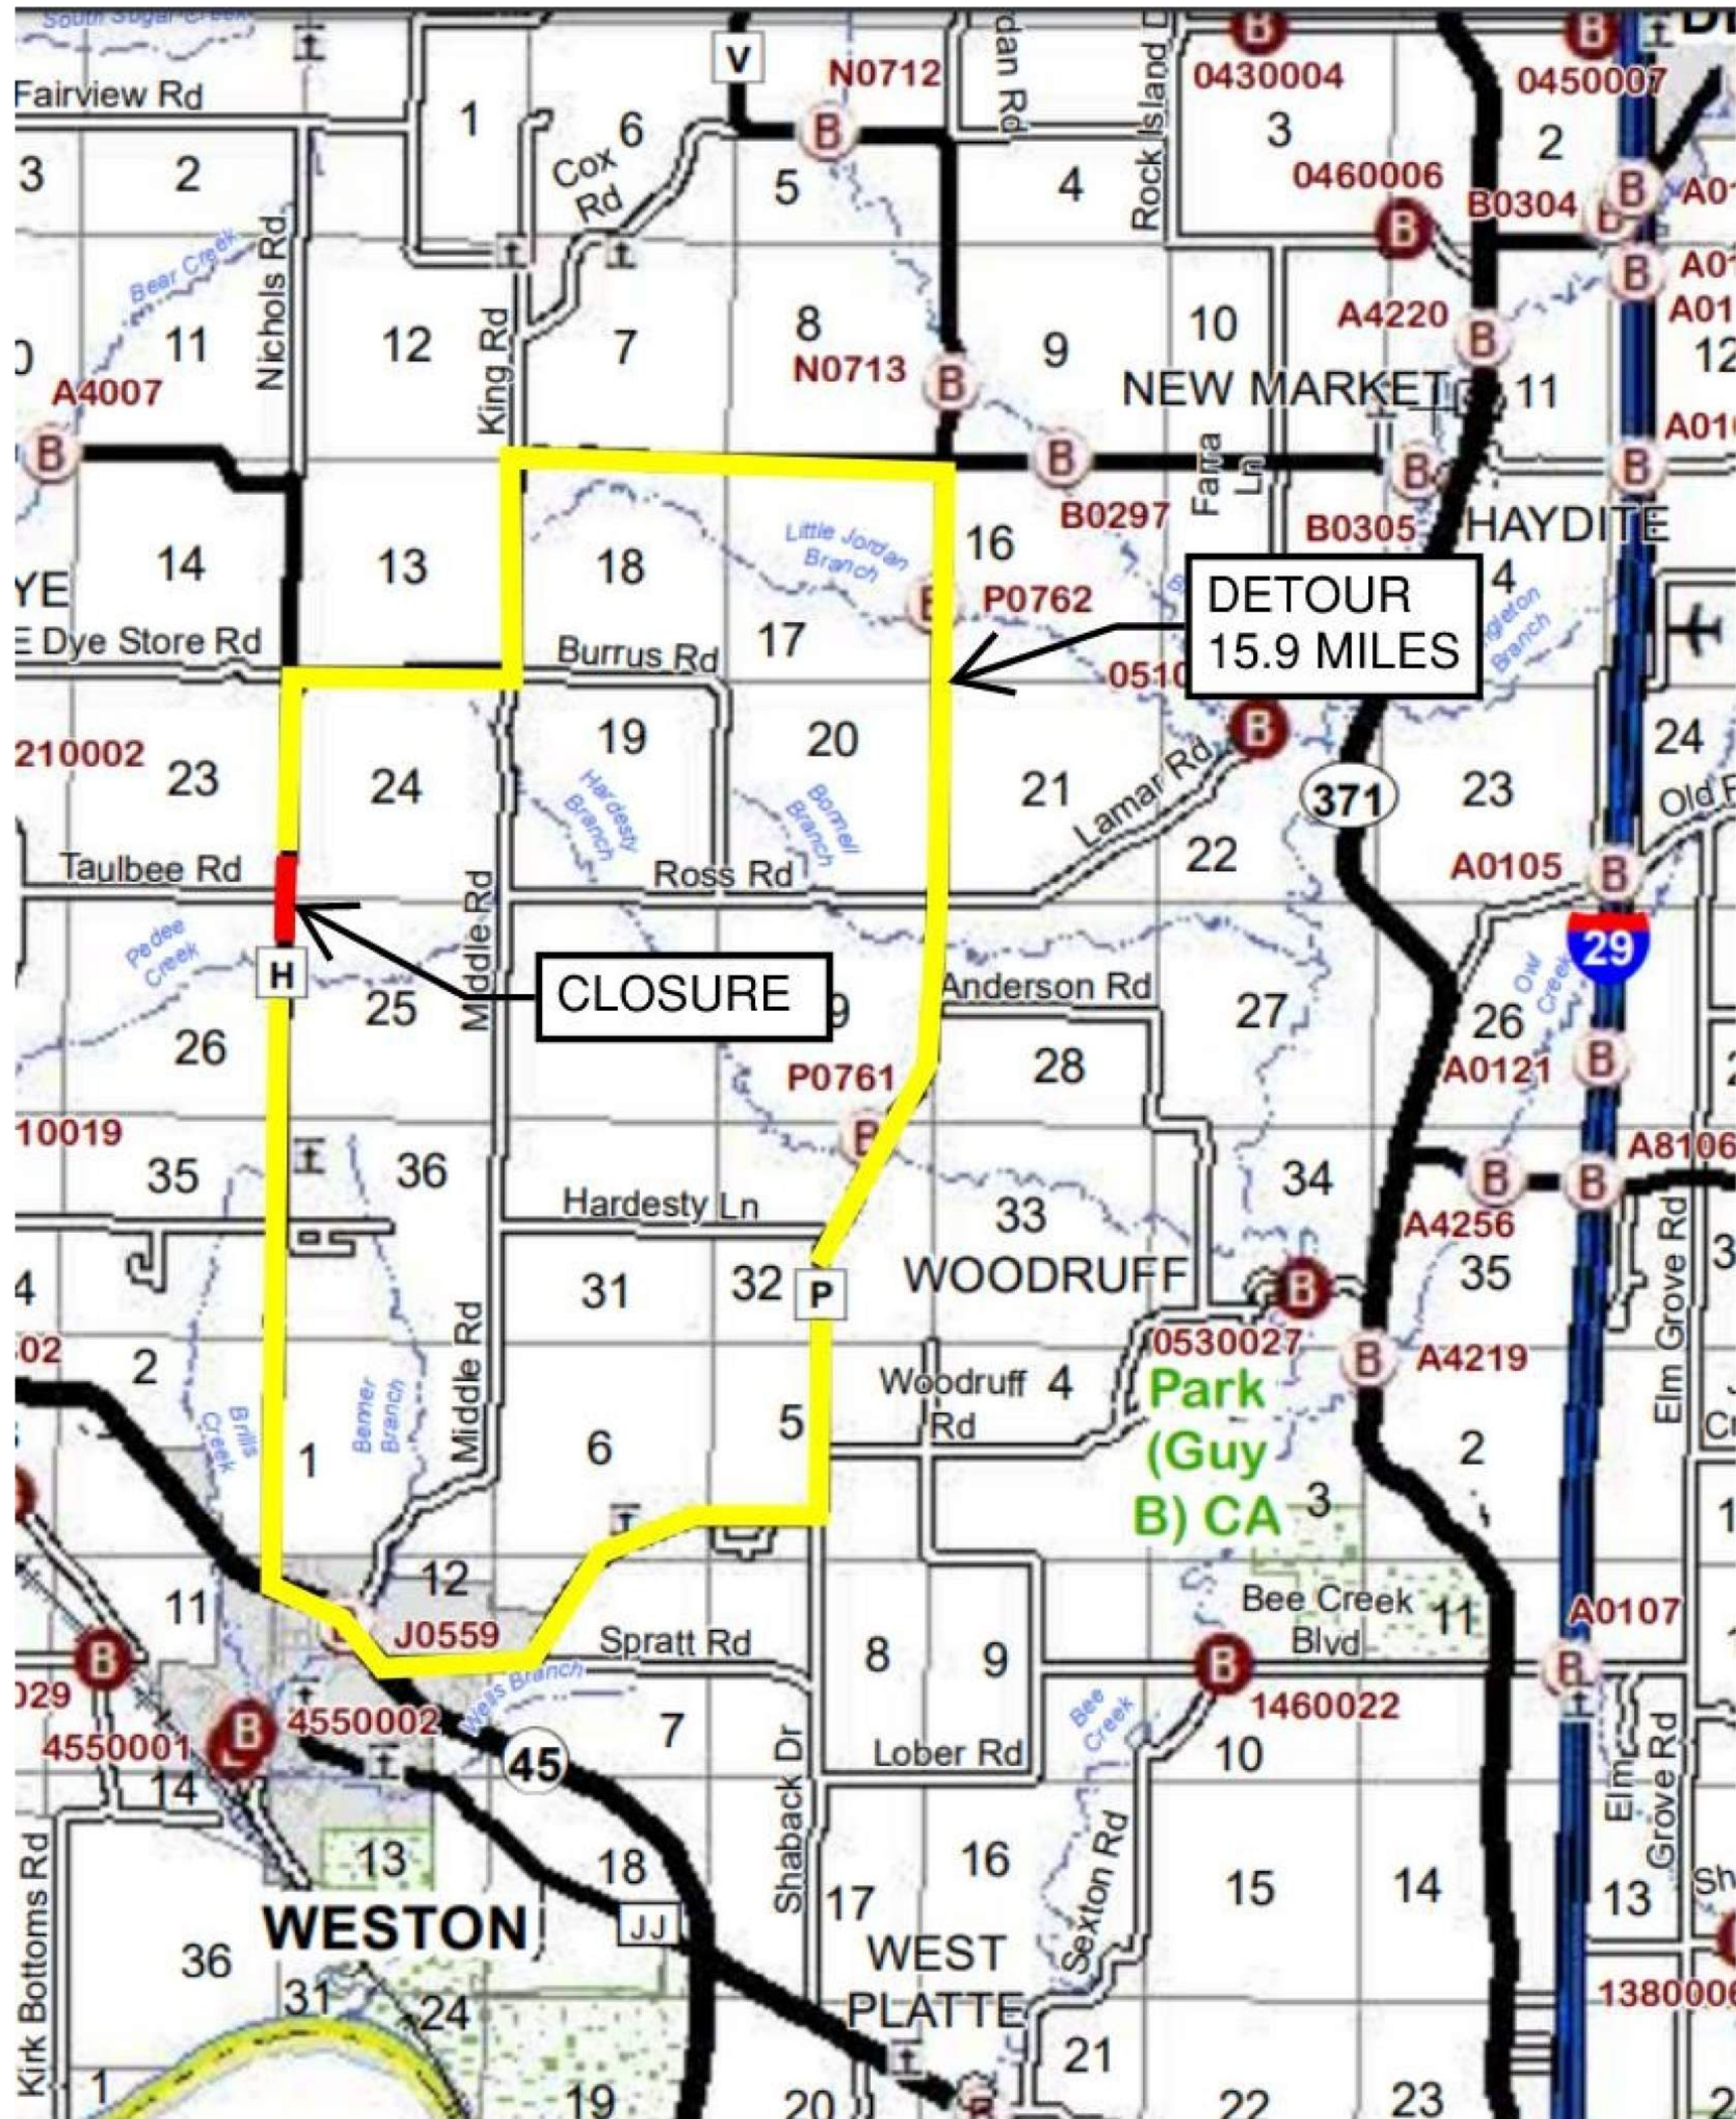

ROUTE E
DETOUR

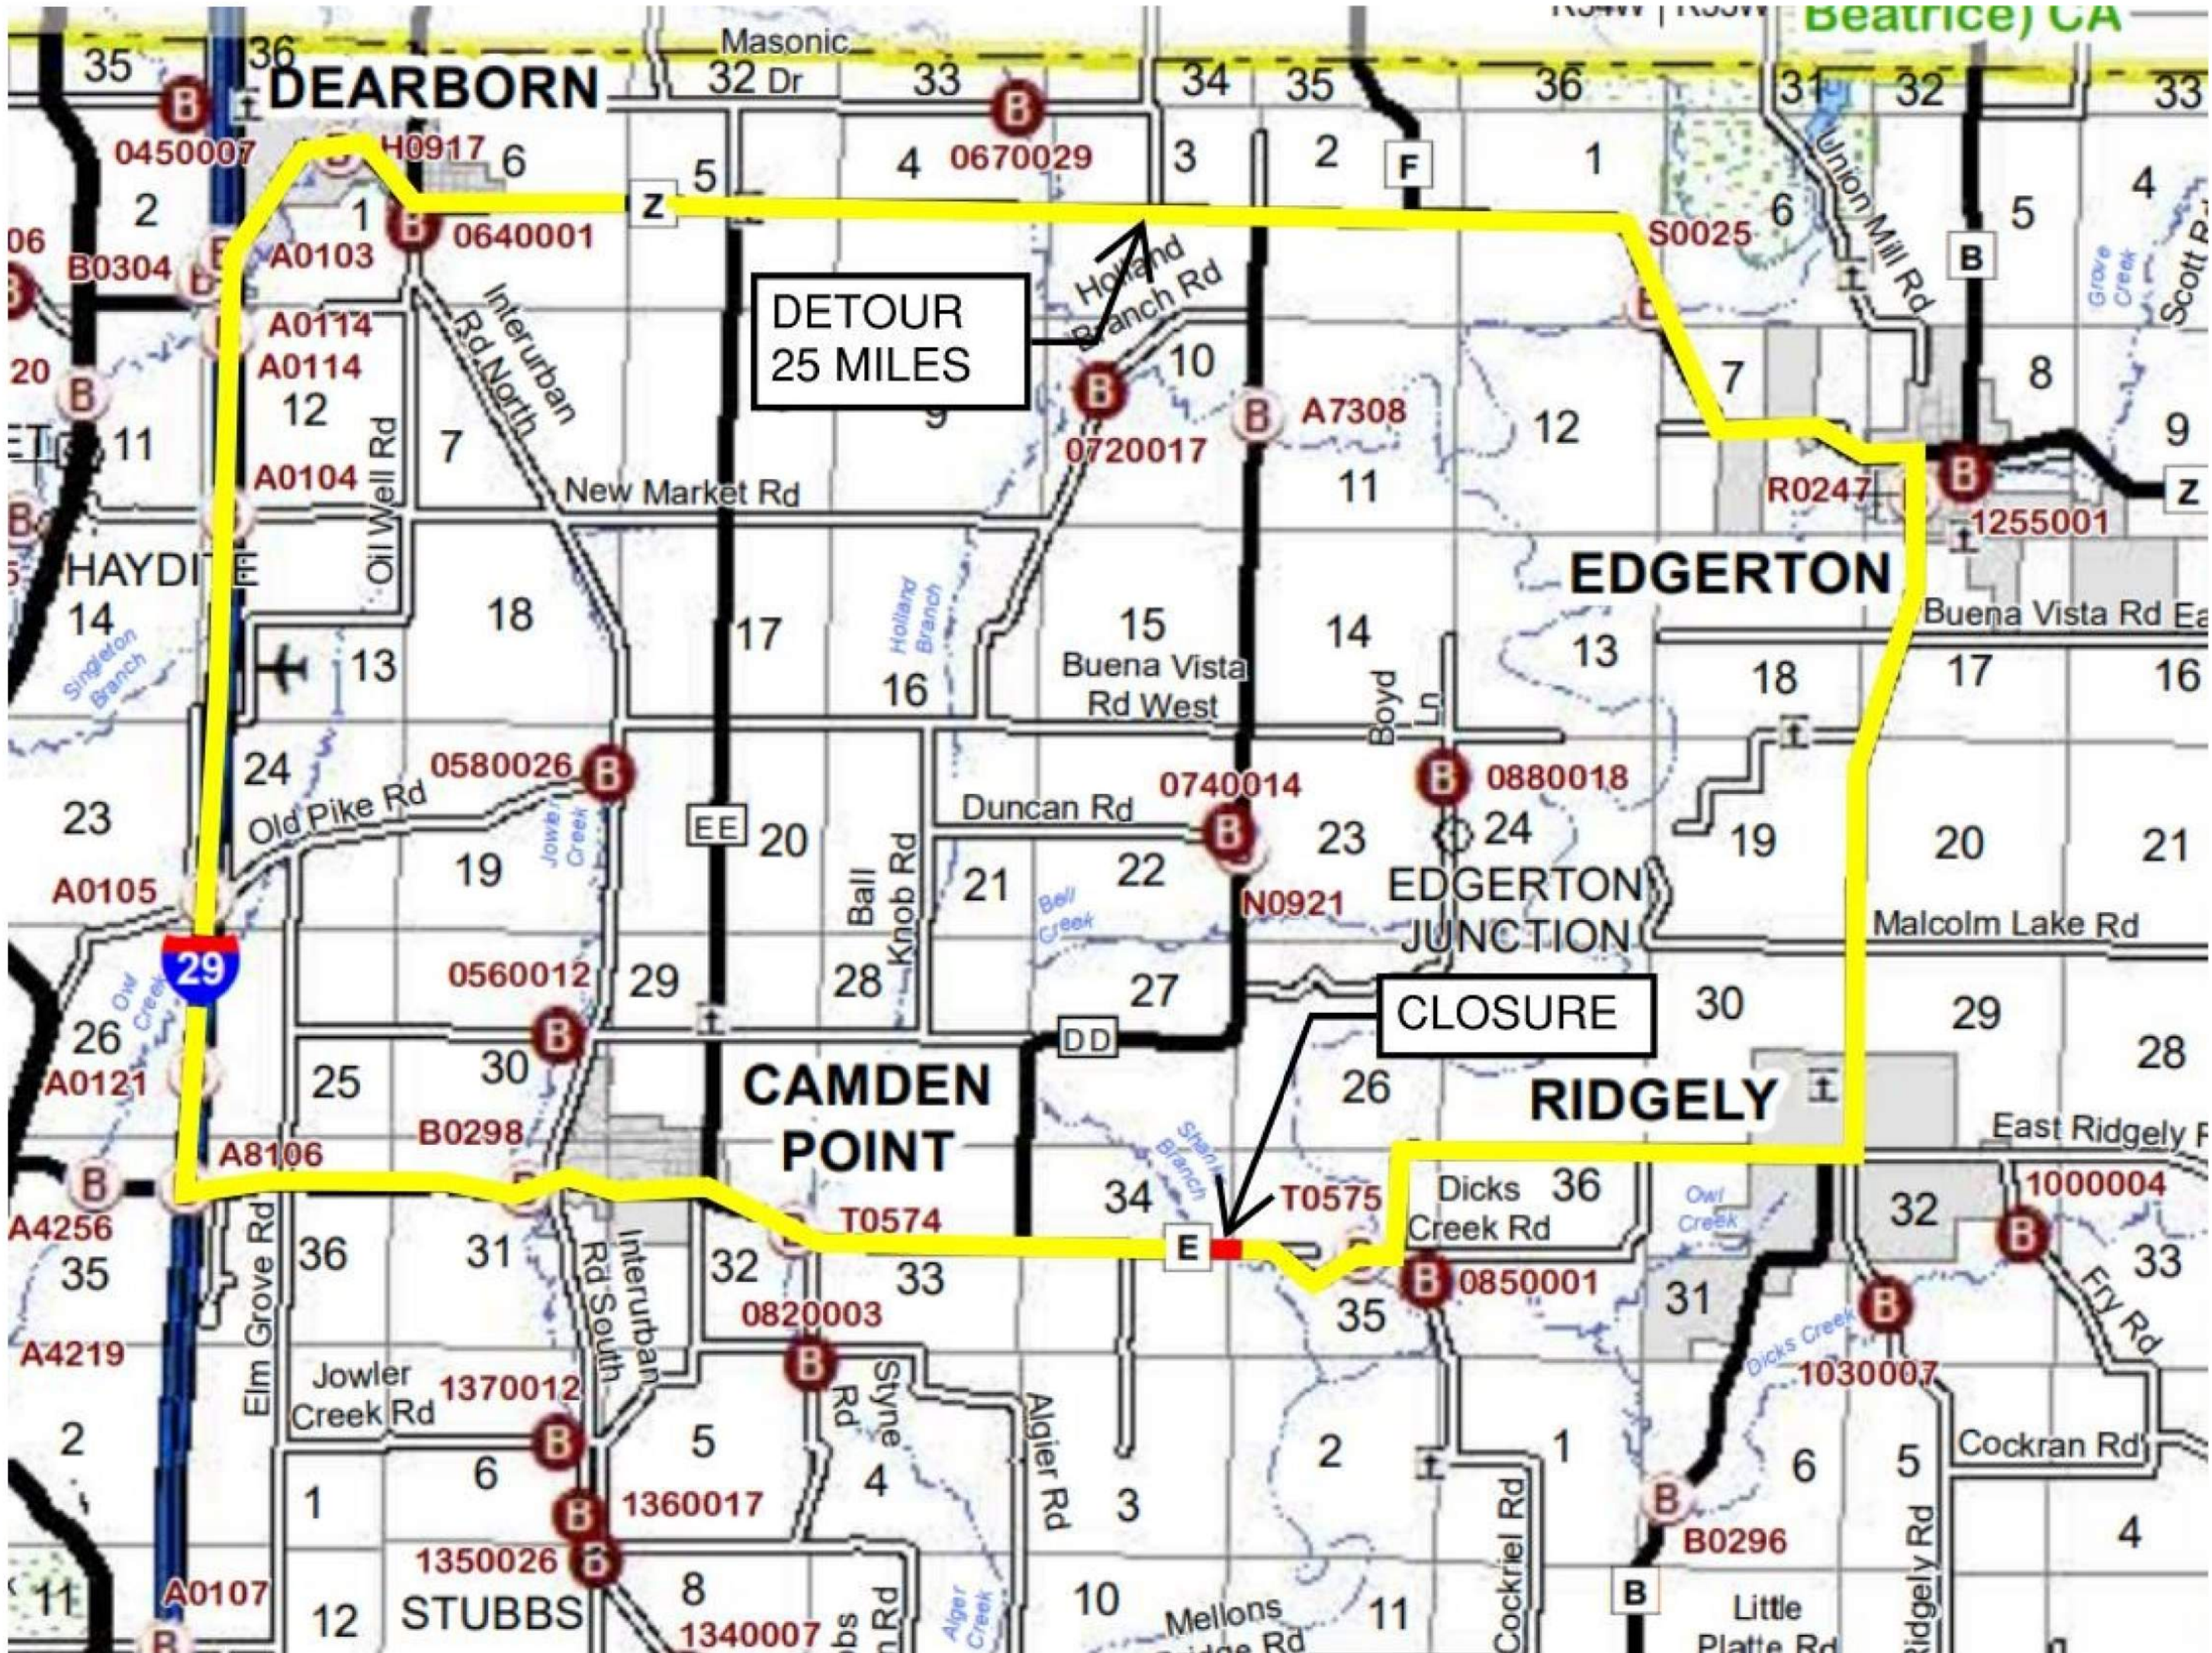

DATE PREPARED		3/20/2025	
ROUTE		STATE	
H & E		MO	
DISTRICT		SHEET NO.	
KC		6	
COUNTY			
PLATTE			
JOB NO.			
JKU0135			
CONTRACT ID.			
PROJECT NO.			
BRIDGE NO.			