


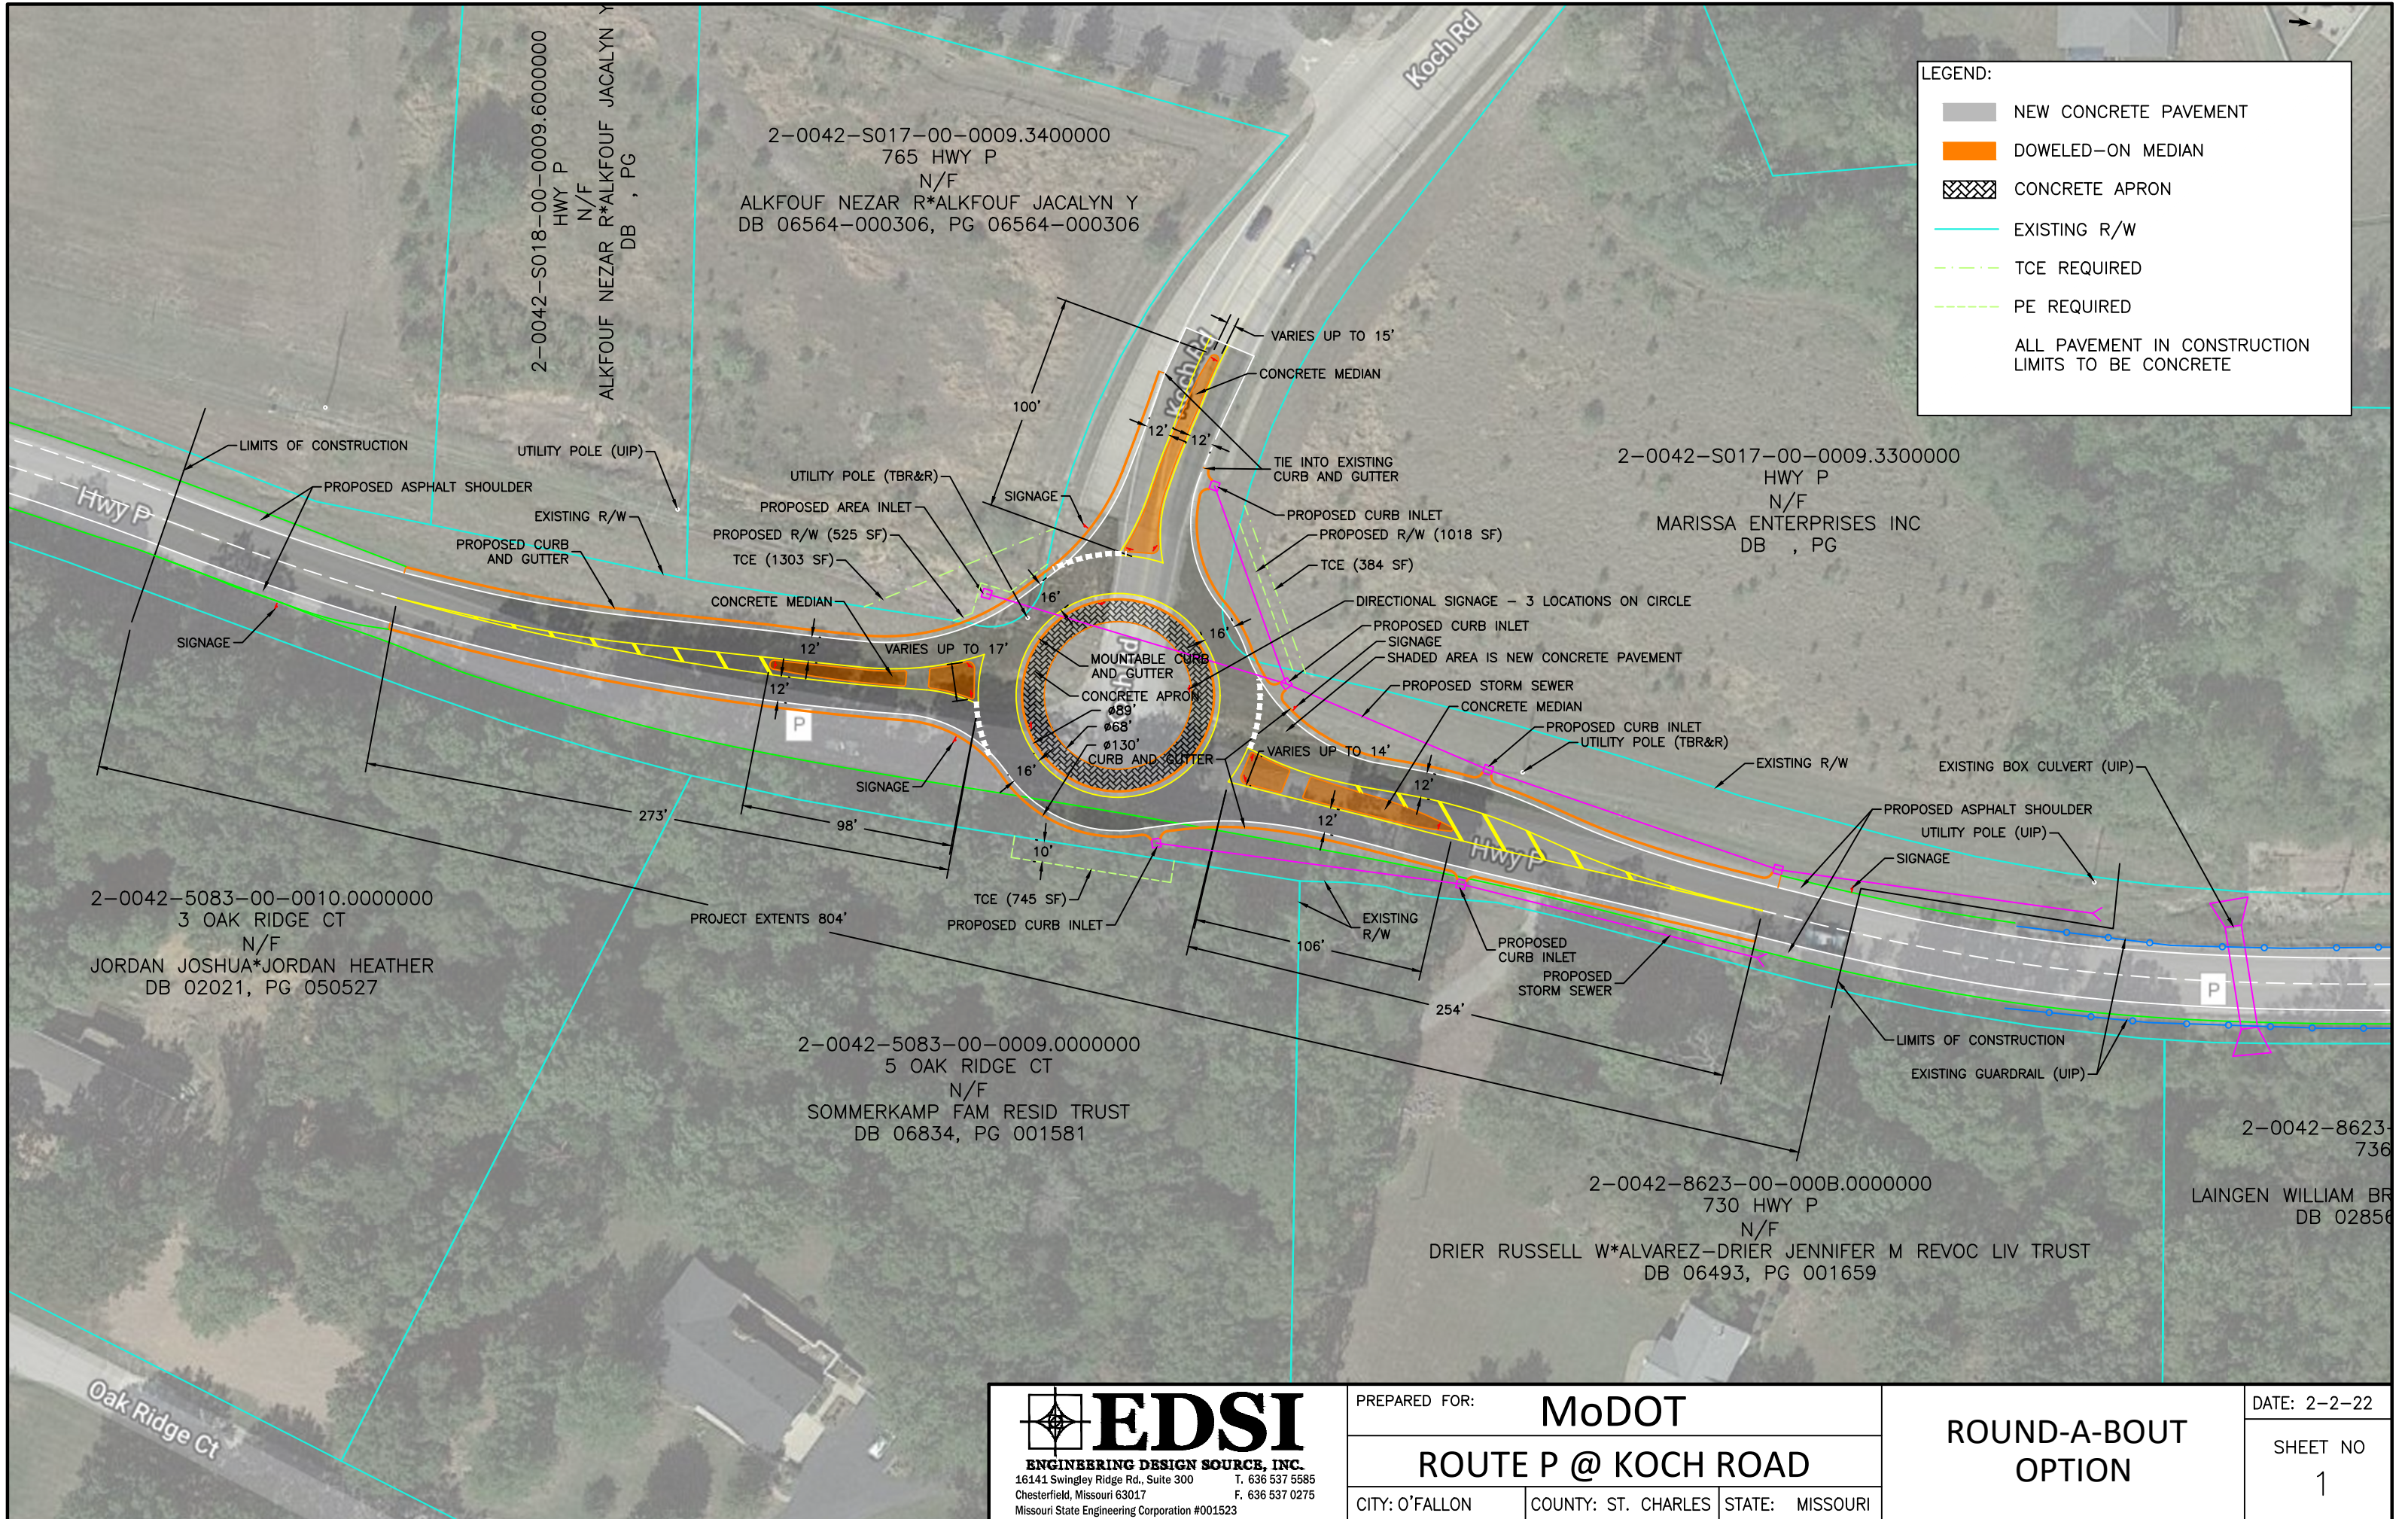

LEGEND:

- NEW CONCRETE PAVEMENT
- DOWELED-ON MEDIAN
- CONCRETE APRON
- EXISTING R/W
- TCE REQUIRED
- PE REQUIRED

ALL PAVEMENT IN CONSTRUCTION LIMITS TO BE CONCRETE

EDSI
ENGINEERING DESIGN SOURCE, INC.
16141 Swingley Ridge Rd., Suite 300
Chesterfield, Missouri 63017
T. 636 537 5585
F. 636 537 0275
Missouri State Engineering Corporation #001523

PREPARED FOR: **MoDOT**

ROUTE P @ KOCH ROAD

CITY: O'FALLON COUNTY: ST. CHARLES STATE: MISSOURI

**ROUND-A-BOUT
OPTION**

DATE: 2-2-22

SHEET NO
1