


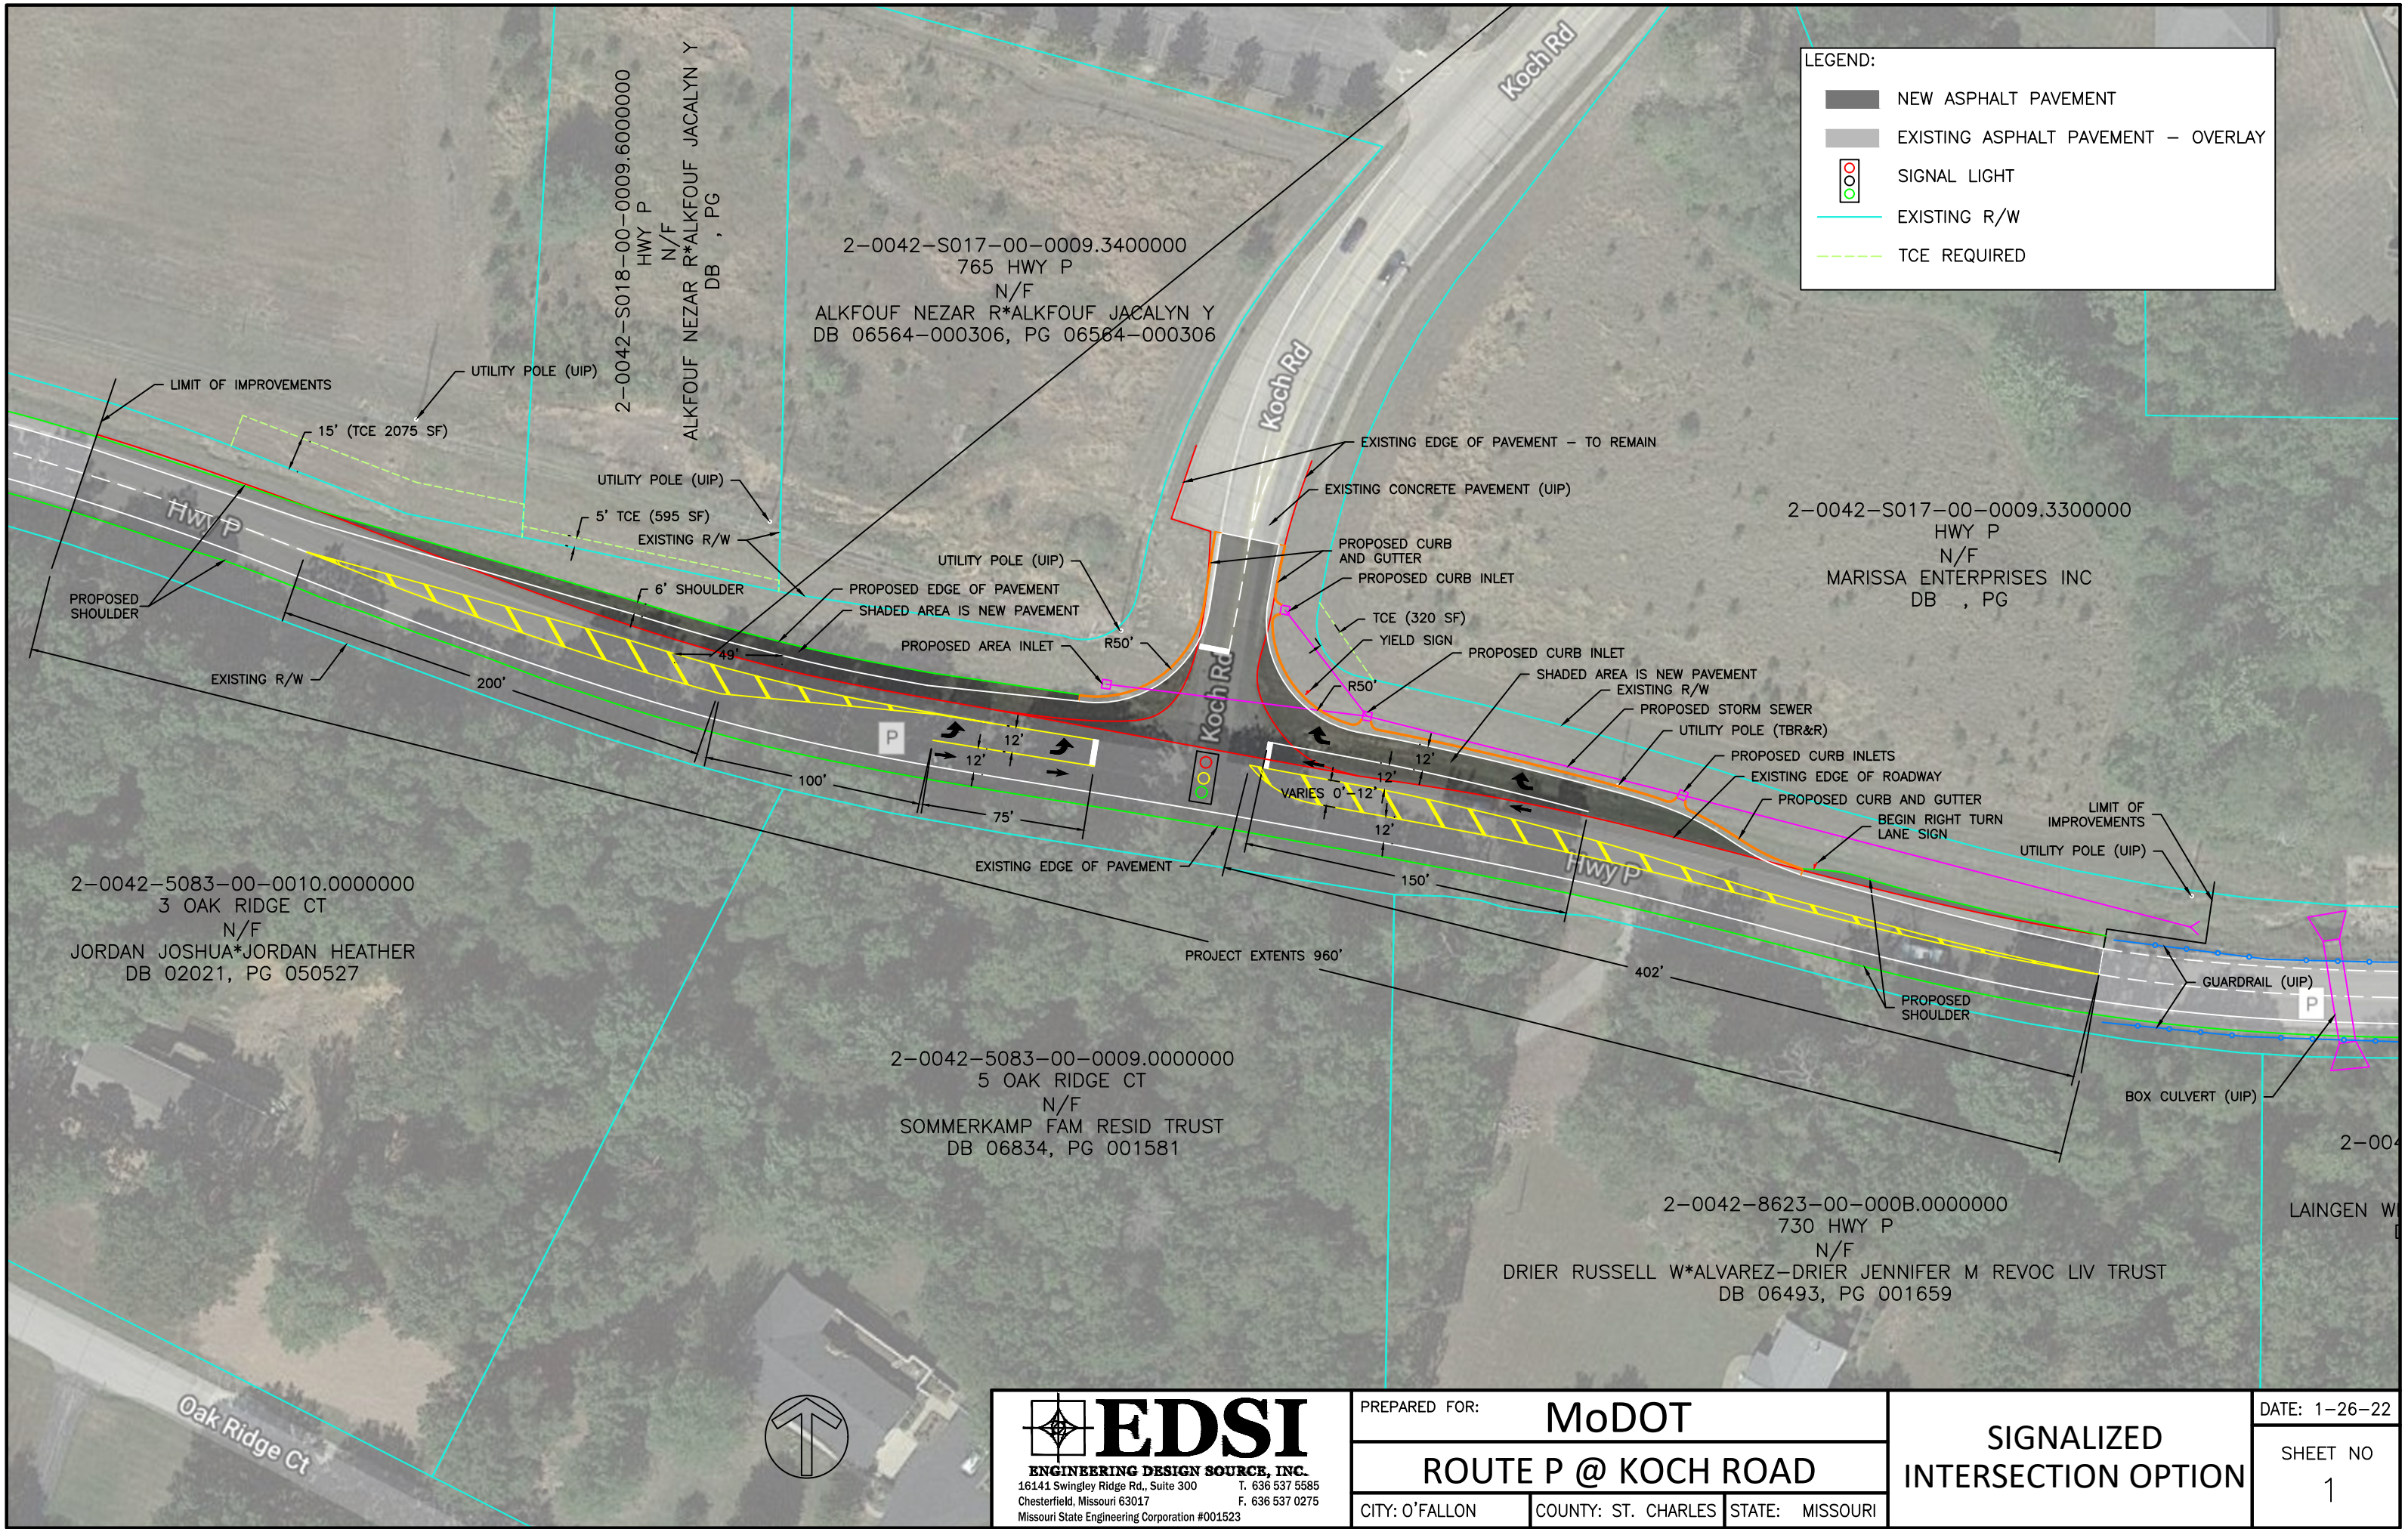

LEGEND:

- NEW ASPHALT PAVEMENT
- EXISTING ASPHALT PAVEMENT - OVERLAY
- SIGNAL LIGHT
- EXISTING R/W
- TCE REQUIRED

2-0042-5083-00-0010.0000000
3 OAK RIDGE CT
N/F
JORDAN JOSHUA*JORDAN HEATHER
DB 02021, PG 050527

2-0042-5083-00-0009.0000000
5 OAK RIDGE CT
N/F
SOMMERKAMP FAM RESID TRUST
DB 06834, PG 001581

2-0042-8623-00-000B.0000000
730 HWY P
N/F
DRIER RUSSELL W*ALVAREZ-DRIER JENNIFER M REVOC LIV TRUST
DB 06493, PG 001659

2-0042-S017-00-0009.3300000
HWY P
N/F
MARISSA ENTERPRISES INC
DB , PG

2-0042-S017-00-0009.3400000
765 HWY P
N/F
ALKFOUF NEZAR R*ALKFOUF JACALYN Y
DB 06564-000306, PG 06564-000306

2-0042-S018-00-0009.6000000
HWY P
N/F
ALKFOUF NEZAR R*ALKFOUF JACALYN Y
DB , PG

EDSI
ENGINEERING DESIGN SOURCE, INC.
16141 Swingley Ridge Rd., Suite 300
Chesterfield, Missouri 63017
Missouri State Engineering Corporation #001523
T. 636 537 5585
F. 636 537 0275

PREPARED FOR: **MoDOT**

ROUTE P @ KOCH ROAD

CITY: O'FALLON COUNTY: ST. CHARLES STATE: MISSOURI

**SIGNALIZED
INTERSECTION OPTION**

DATE: 1-26-22

SHEET NO
1