


# Preliminary Design

## I-55 CORRIDOR IMPROVEMENTS

### *Festus and 67 and CC Interchanges*

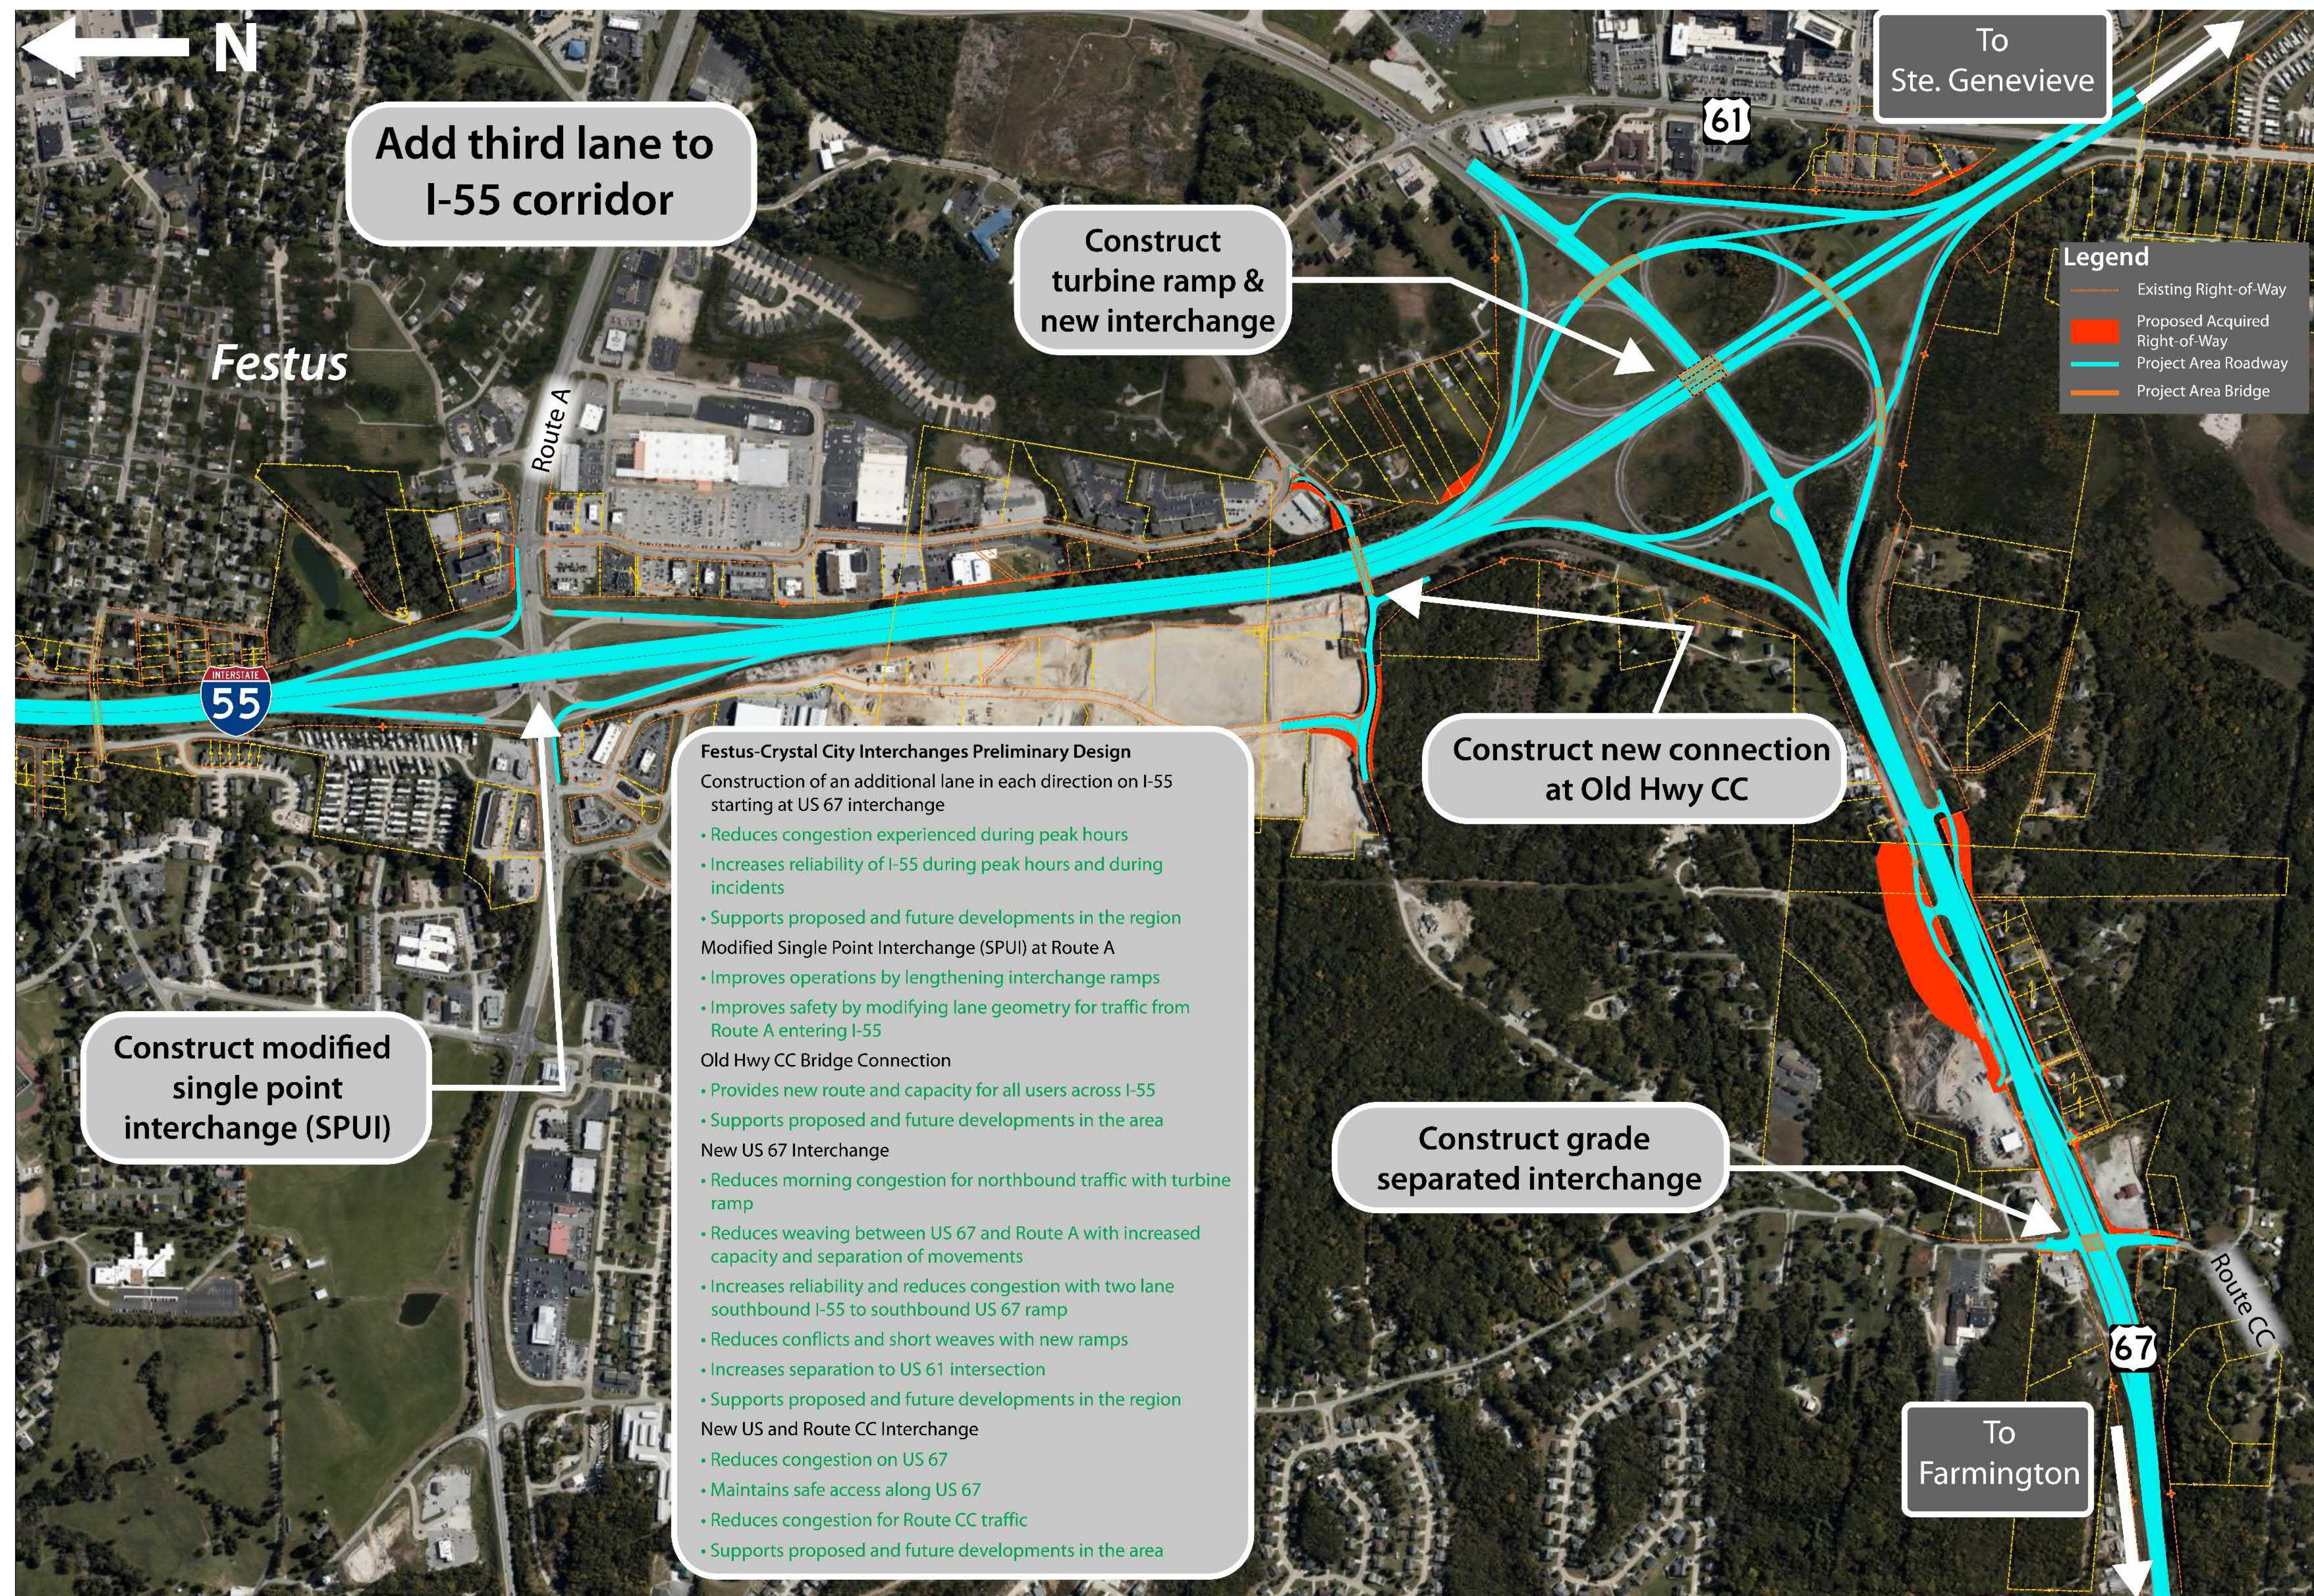

[MoDOT.org/I-55-Corridor-Improvements](https://www.moDOT.org/I-55-Corridor-Improvements)