


LEGEND:

- NEW PAVEMENT
- NEW BRIDGE
- DRIVEWAY
- SHARED USE PATH
- GRADING
- MEDIAN ISLANDS
- BRICKLINE GREENWAY

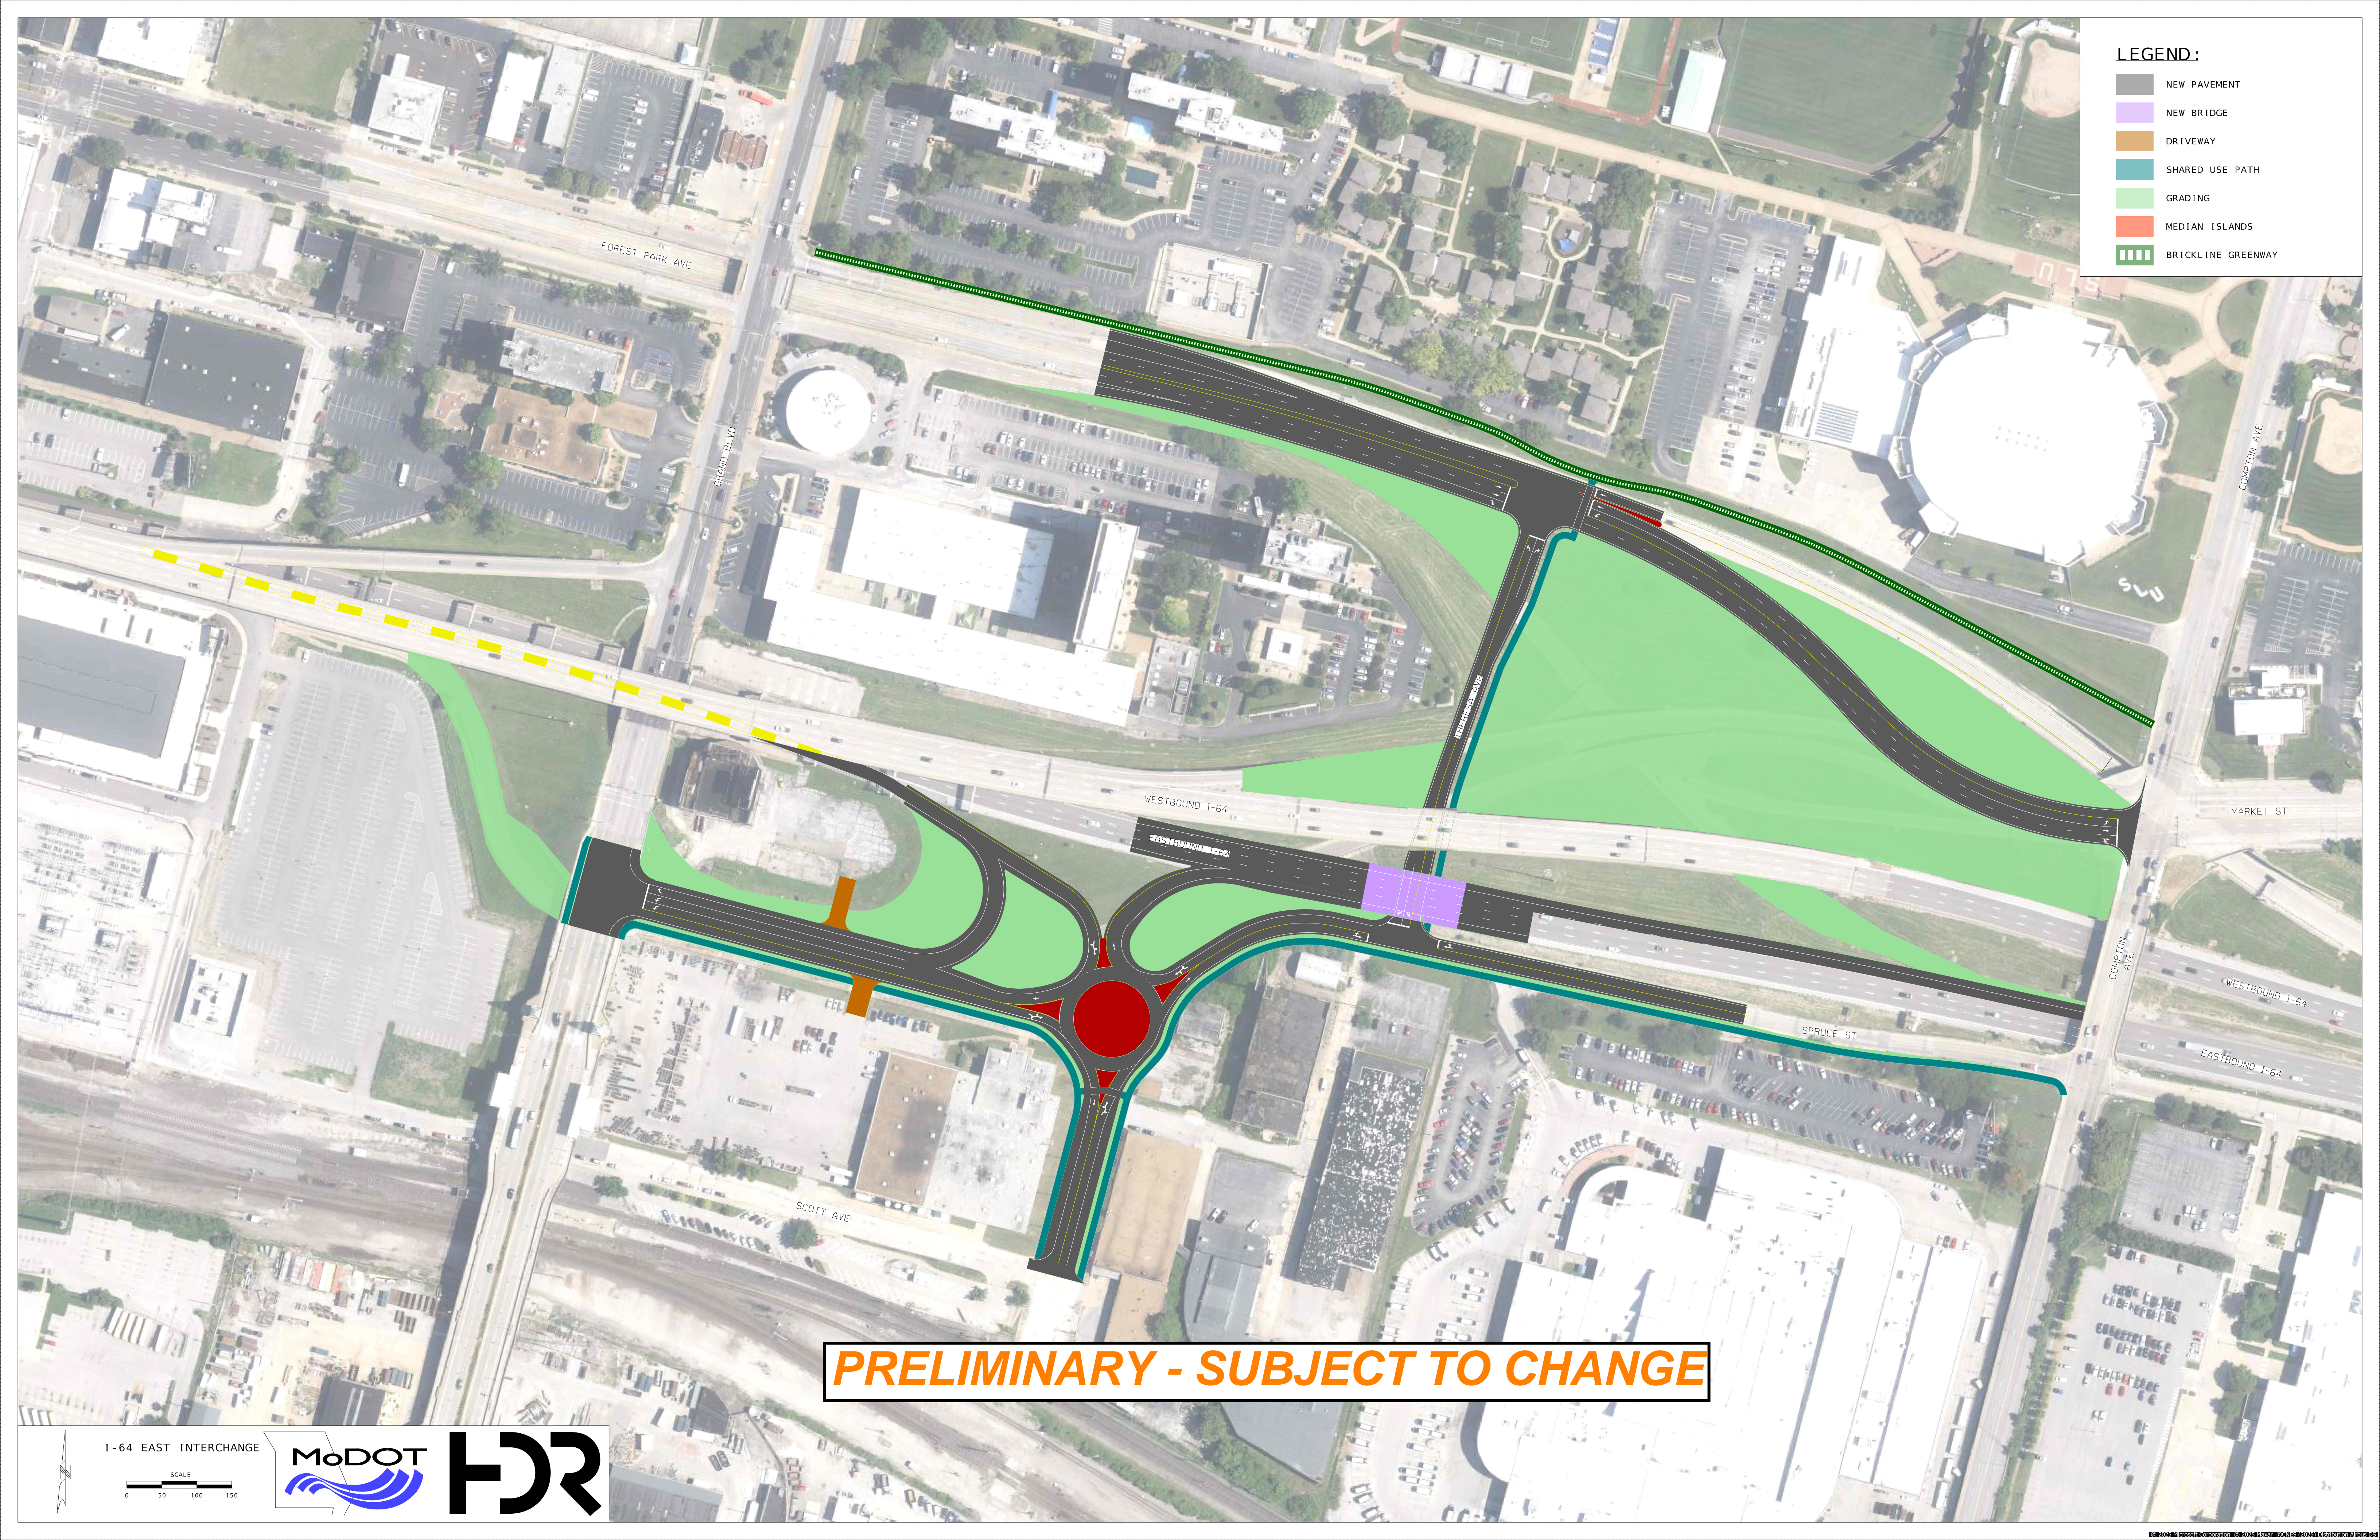

PRELIMINARY - SUBJECT TO CHANGE

I-64 EAST INTERCHANGE

