

**Bartlett & West**

**CERTIFICATE OF AUTHORITY NO. 000167 - ENGINEERING**  
**www.bartlettwest.com**

**INDEPENDENCE  
ROUTE 78  
STA. 106+00 - STA. 117+50  
CONCEPTUAL PLANS  
ADA SIDEWALK IMPROVEMENTS  
JACKSON COUNTY, MISSOURI**

**NOT FOR CONSTRUCTION**

|              |            |
|--------------|------------|
| SEALED DATE: | =====      |
| DESIGNED BY: | ----       |
| DRAWN BY:    | ----       |
| APPROVED BY: | ---        |
| DESIGN PROJ: | ---        |
| DATE:        | MARCH 2023 |
| DRAWING NO:  | =====      |
| SHEET NO:    | 1 of 17    |



**INDEPENDENCE  
ROUTE 78  
STA. 117+50 - STA. 129+00  
CONCEPTUAL PLANS  
ADA SIDEWALK IMPROVEMENTS  
JACKSON COUNTY, MISSOURI**

NOT FOR CONSTRUCTION

|              |            |
|--------------|------------|
| SEALED DATE: | == == ==   |
| DESIGNED BY: | ----       |
| DRAWN BY:    | ----       |
| APPROVED BY: | ----       |
| DESIGN PROJ: | ----       |
| DATE:        | MARCH 2023 |
| DRAWING NO:  | -----      |
| SHEET NO:    | 2 of 17    |



**Bartlett & West**

CERTIFICATE OF AUTHORITY NO. 000167 - ENGINEERING  
[www.bartlettwest.com](http://www.bartlettwest.com)

**INDEPENDENCE  
ROUTE 78  
STA. 129+00 - STA. 140+50  
CONCEPTUAL PLANS  
ADA SIDEWALK IMPROVEMENTS  
JACKSON COUNTY, MISSOURI**

NOT FOR CONSTRUCTION


|              |            |
|--------------|------------|
| SEALED DATE: | =====      |
| DESIGNED BY: | -----      |
| DRAWN BY:    | -----      |
| APPROVED BY: | ---        |
| DESIGN PROJ: | ---        |
| DATE:        | MARCH 2023 |
| DRAWING NO:  | -----      |
| SHEET NO:    | 3 of 17    |



**INDEPENDENCE  
ROUTE 78  
STA. 140+50 - STA. 152+00  
CONCEPTUAL PLANS  
ADA SIDEWALK IMPROVEMENTS  
JACKSON COUNTY, MISSOURI**

NOT FOR CONSTRUCTION

|              |            |
|--------------|------------|
| SEALED DATE: | == == ==   |
| DESIGNED BY: | ----       |
| DRAWN BY:    | ----       |
| APPROVED BY: | ----       |
| DESIGN PROJ: | ----       |
| DATE:        | MARCH 2023 |
| DRAWING NO:  | -----      |
| SHEET NO:    | 4 of 17    |

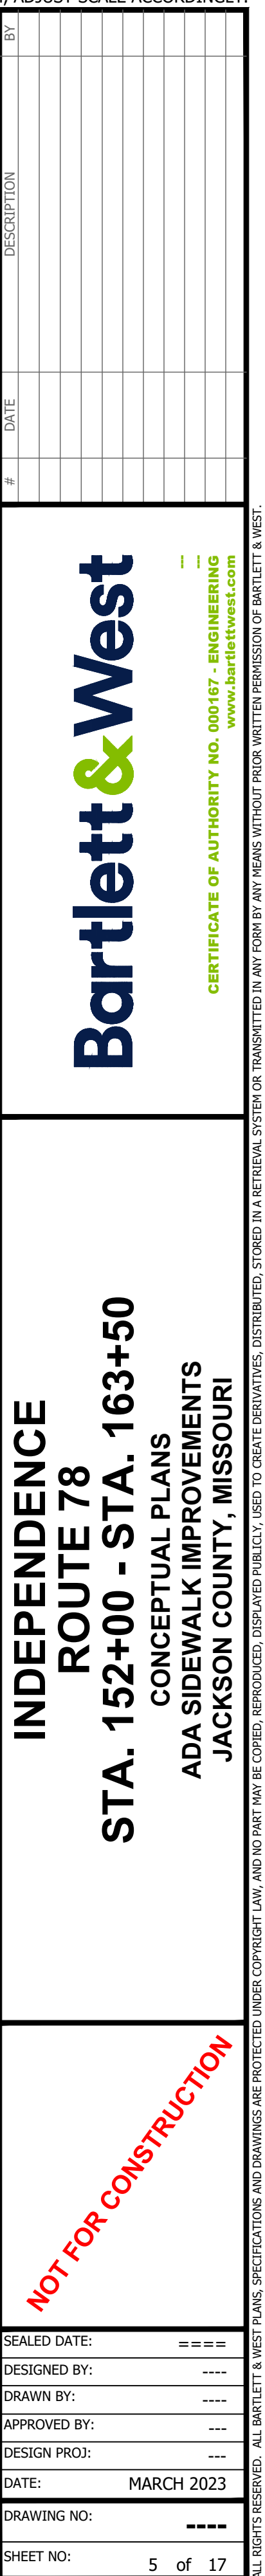



**INDEPENDENCE  
ROUTE 78  
STA. 163+50 - STA. 175+00  
CONCEPTUAL PLANS  
ADA SIDEWALK IMPROVEMENTS  
JACKSON COUNTY, MISSOURI**

NOT FOR CONSTRUCTION

SEALED DATE:=====

DESIGNED BY:-----

DRAWN BY:-----

APPROVED BY:----

DESIGN PROJ:-----

DATE:-----MARCH 2023

DRAWING NO:-----

SHEET NO:-----6 of 17



**INDEPENDENCE  
ROUTE 78  
STA. 175+00 - STA. 186+50  
CONCEPTUAL PLANS  
ADA SIDEWALK IMPROVEMENTS  
JACKSON COUNTY, MISSOURI**


|                                 |            |              |          |
|---------------------------------|------------|--------------|----------|
| <div>NOT FOR CONSTRUCTION</div> |            | SEALED DATE: | == == == |
|                                 |            | DESIGNED BY: | ----     |
|                                 |            | DRAWN BY:    | ----     |
|                                 |            | APPROVED BY: | ----     |
|                                 |            | DESIGN PROJ: | ----     |
| DATE:                           | MARCH 2023 |              |          |
| DRAWING NO:                     | -----      |              |          |
| SHEET NO:                       | 7          | of 17        |          |

**Bartlett & West**

**INDEPENDENCE  
ROUTE 78  
STA. 186+00 - STA. 198+00  
CONCEPTUAL PLANS  
ADA SIDEWALK IMPROVEMENTS  
JACKSON COUNTY, MISSOURI**

**NOT FOR CONSTRUCTION**

|              |            |
|--------------|------------|
| SEALED DATE: | == ==      |
| DESIGNED BY: | ----       |
| DRAWN BY:    | ----       |
| APPROVED BY: | ---        |
| DESIGN PROJ: | ---        |
| DATE:        | MARCH 2023 |
| DRAWING NO:  | ----       |
| SHEET NO:    | 8 of 17    |

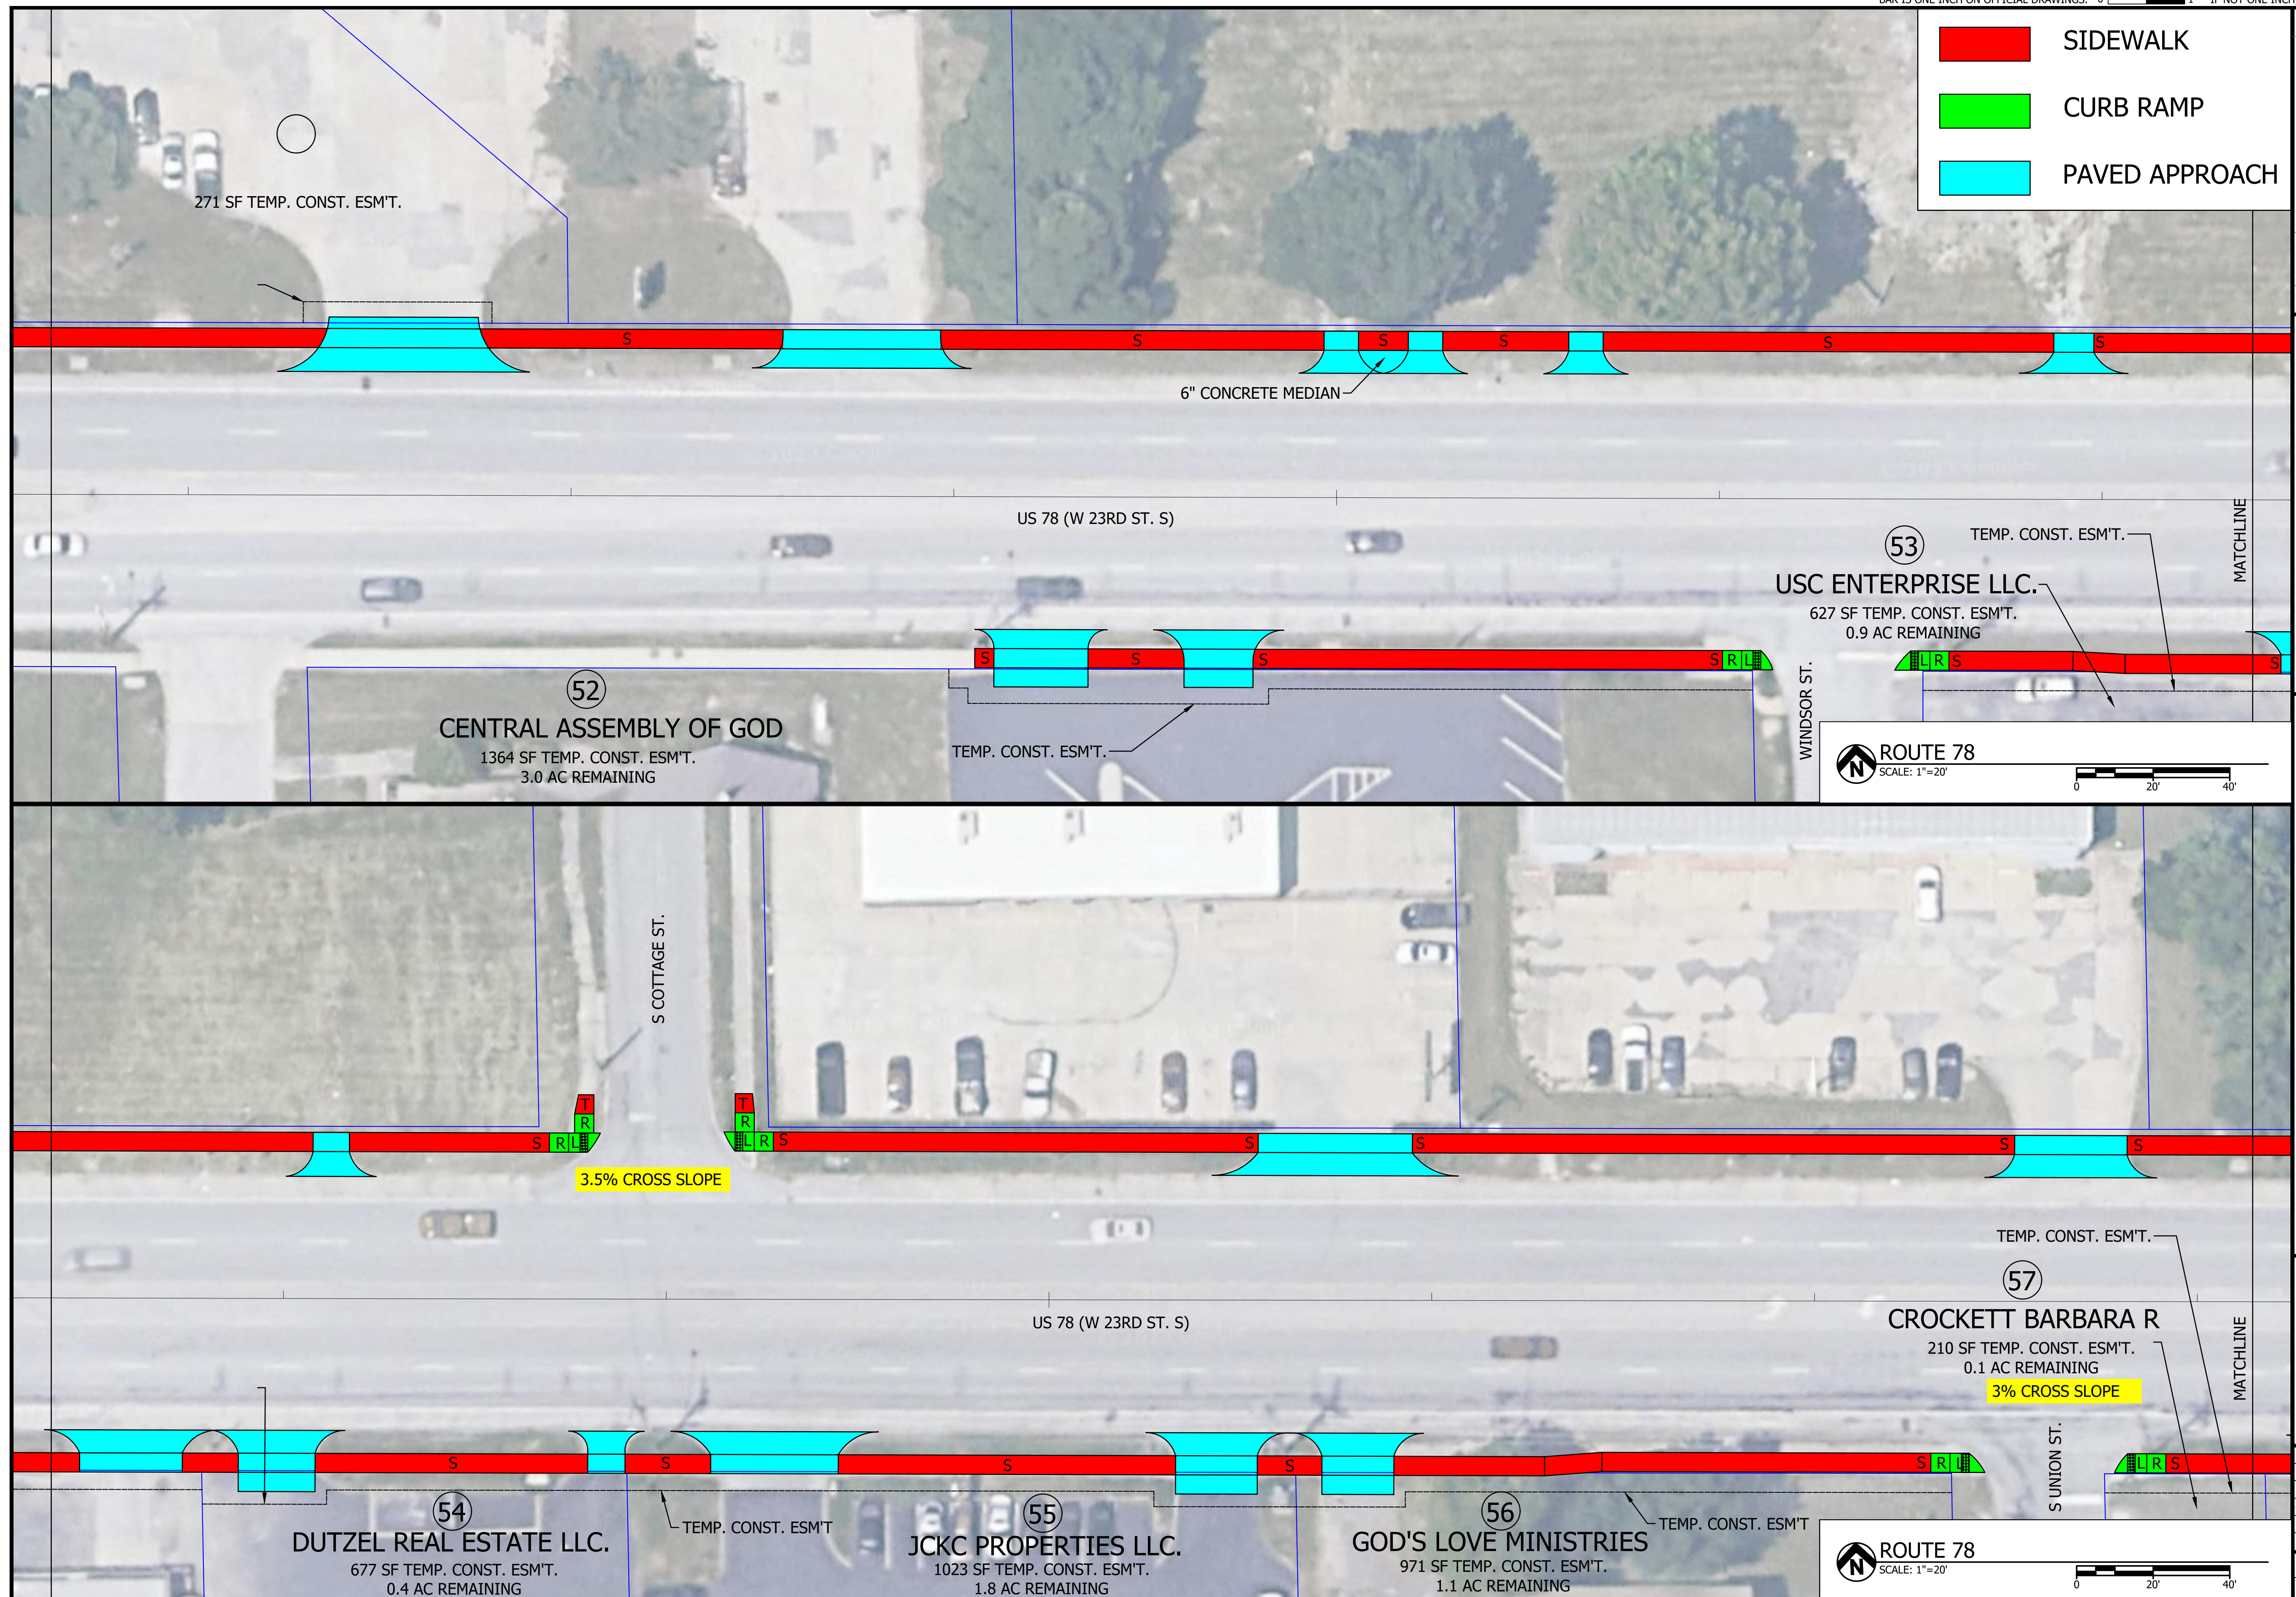


**Bartlett & West**


**INDEPENDENCE  
ROUTE 78  
STA. 198+00 - STA. 209+00  
CONCEPTUAL PLANS  
ADA SIDEWALK IMPROVEMENTS  
JACKSON COUNTY, MISSOURI**

**NOT FOR CONSTRUCTION**

|              |            |
|--------------|------------|
| SEALED DATE: | == ==      |
| DESIGNED BY: | ----       |
| DRAWN BY:    | ----       |
| APPROVED BY: | ---        |
| DESIGN PROJ: | ---        |
| DATE:        | MARCH 2023 |
| DRAWING NO:  | ----       |
| SHEET NO:    | 9 of 17    |

RIGHTS RESERVED. ALL BARTLETT & WEST PLANS, SPECIFICATIONS AND DRAWINGS ARE PROTECTED UNDER COPYRIGHT LAW, AND NO PART MAY BE COPIED, REPRODUCED, DISTRIBUTED, STORED IN A RETRIEVAL SYSTEM OR TRANSMITTED IN ANY FORM BY ANY MEANS WITHOUT PRIOR WRITTEN PERMISSION OF BARTLETT & WEST.

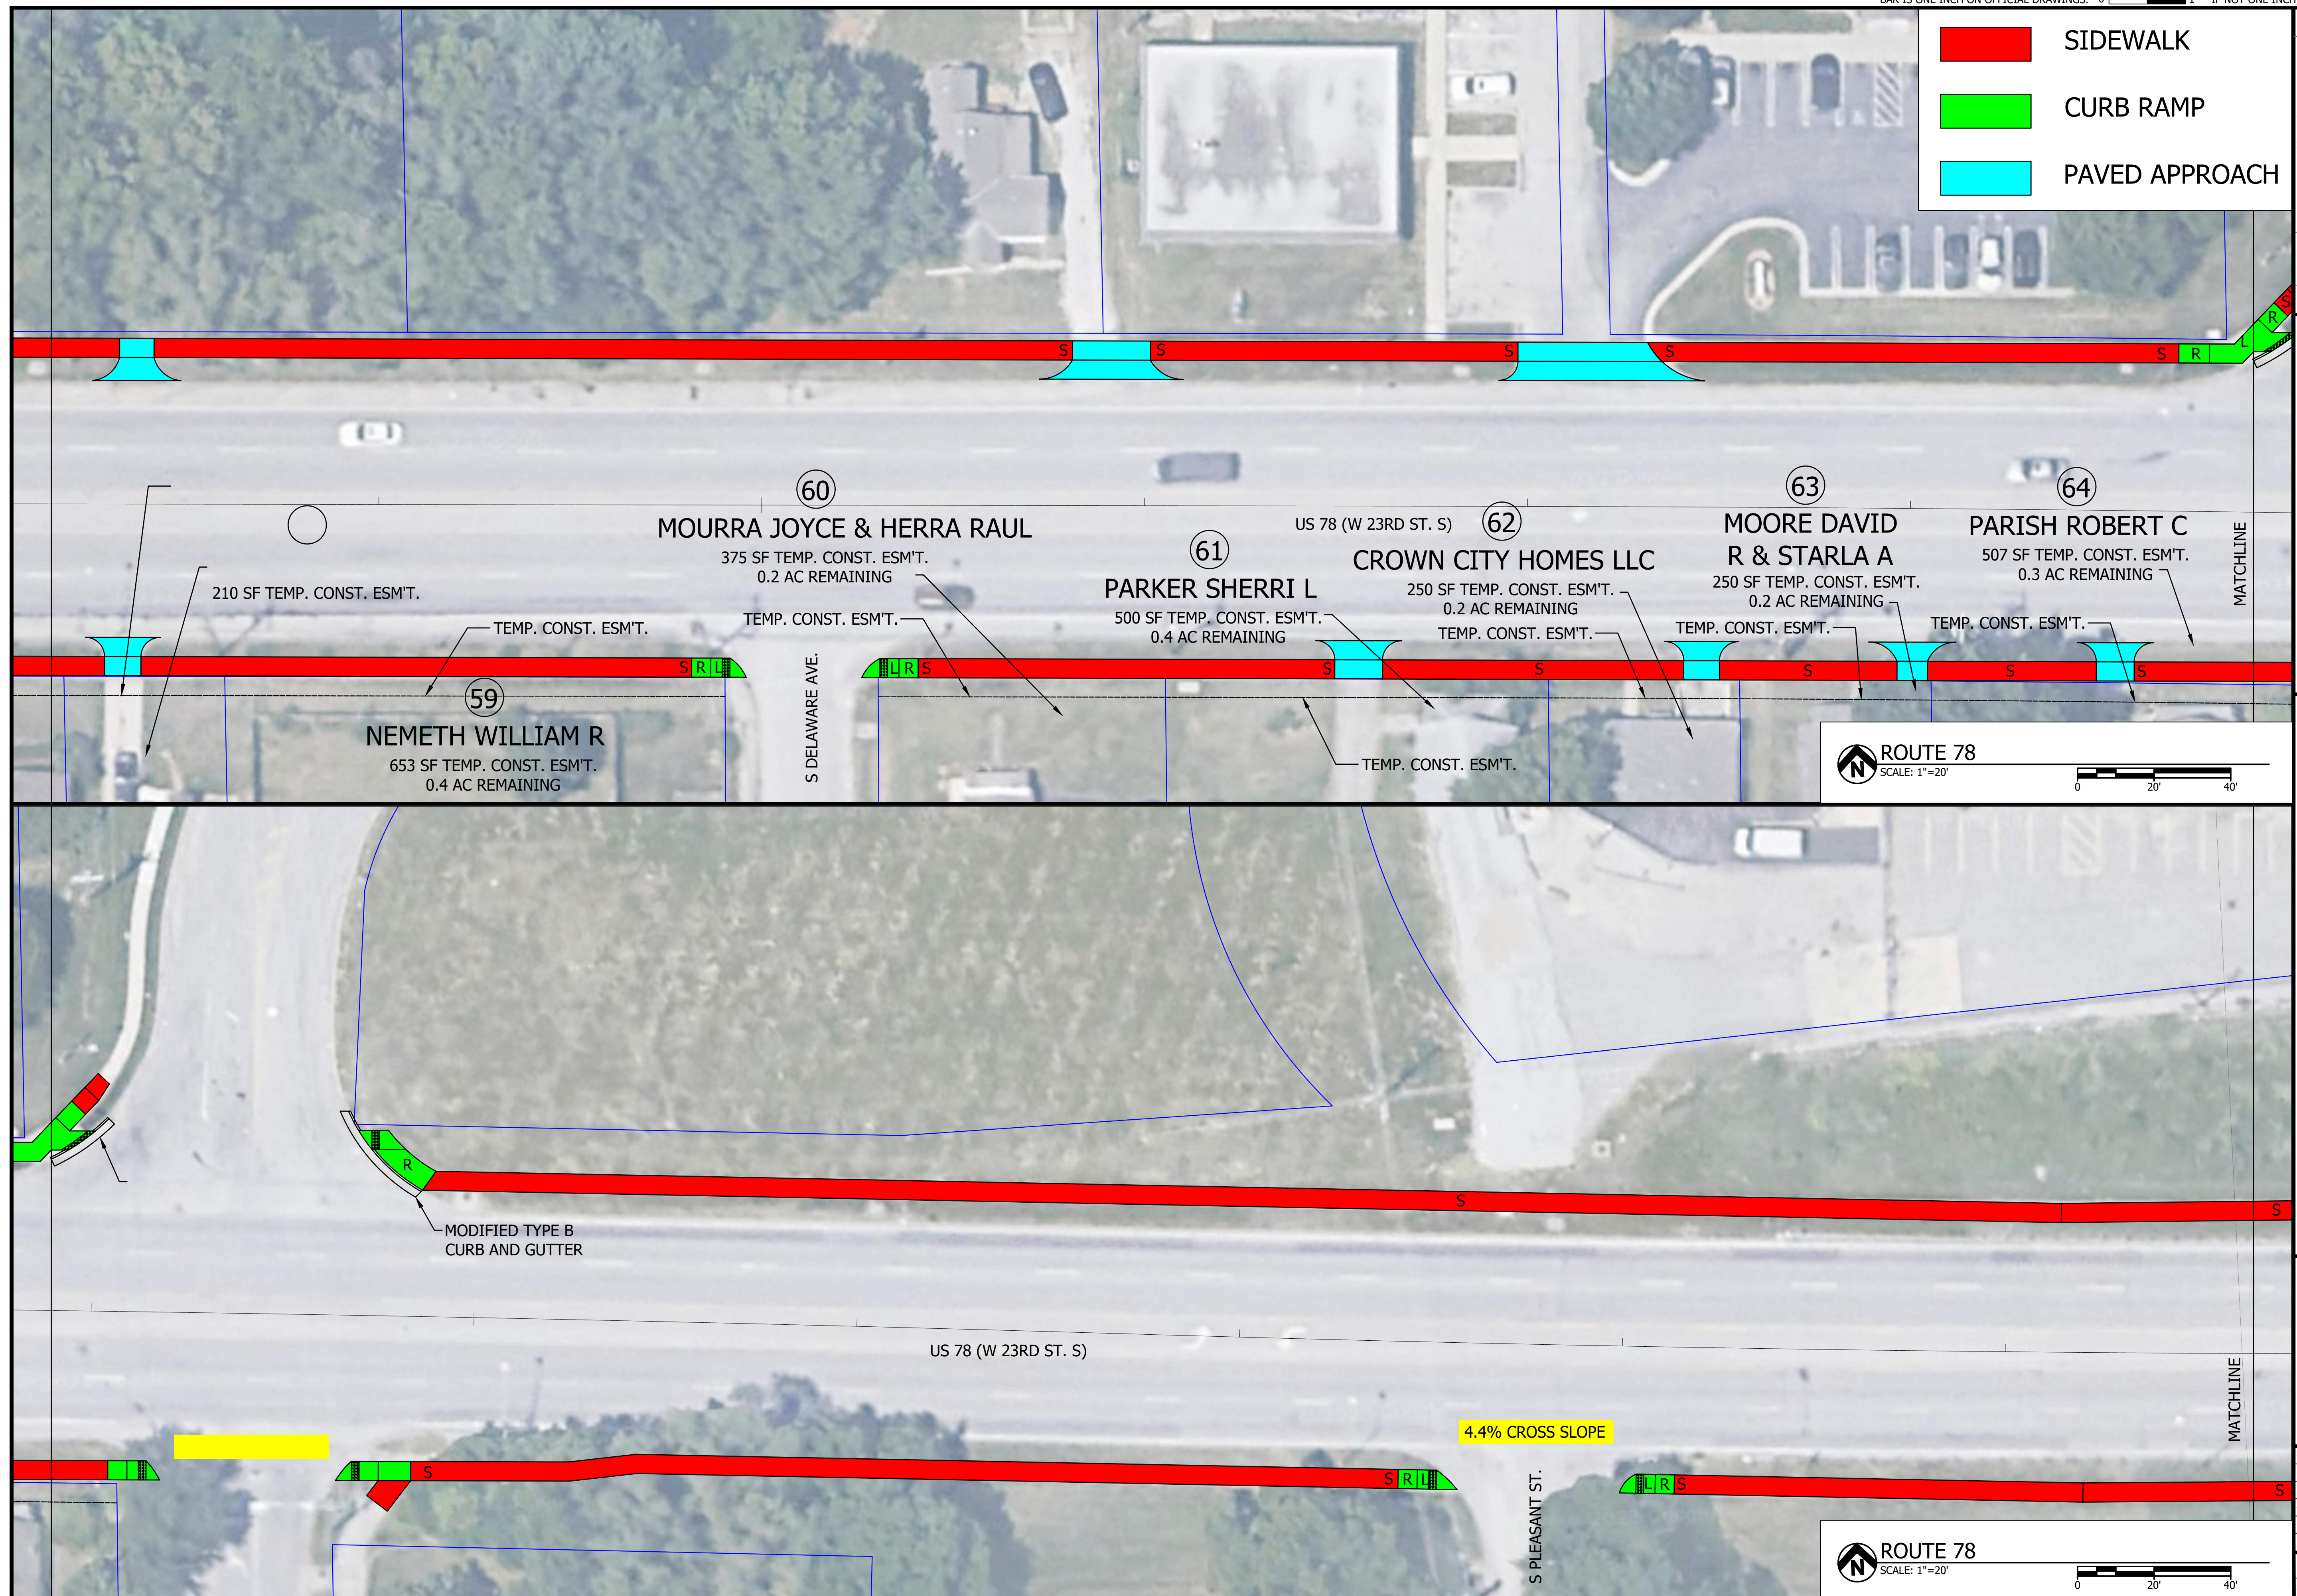

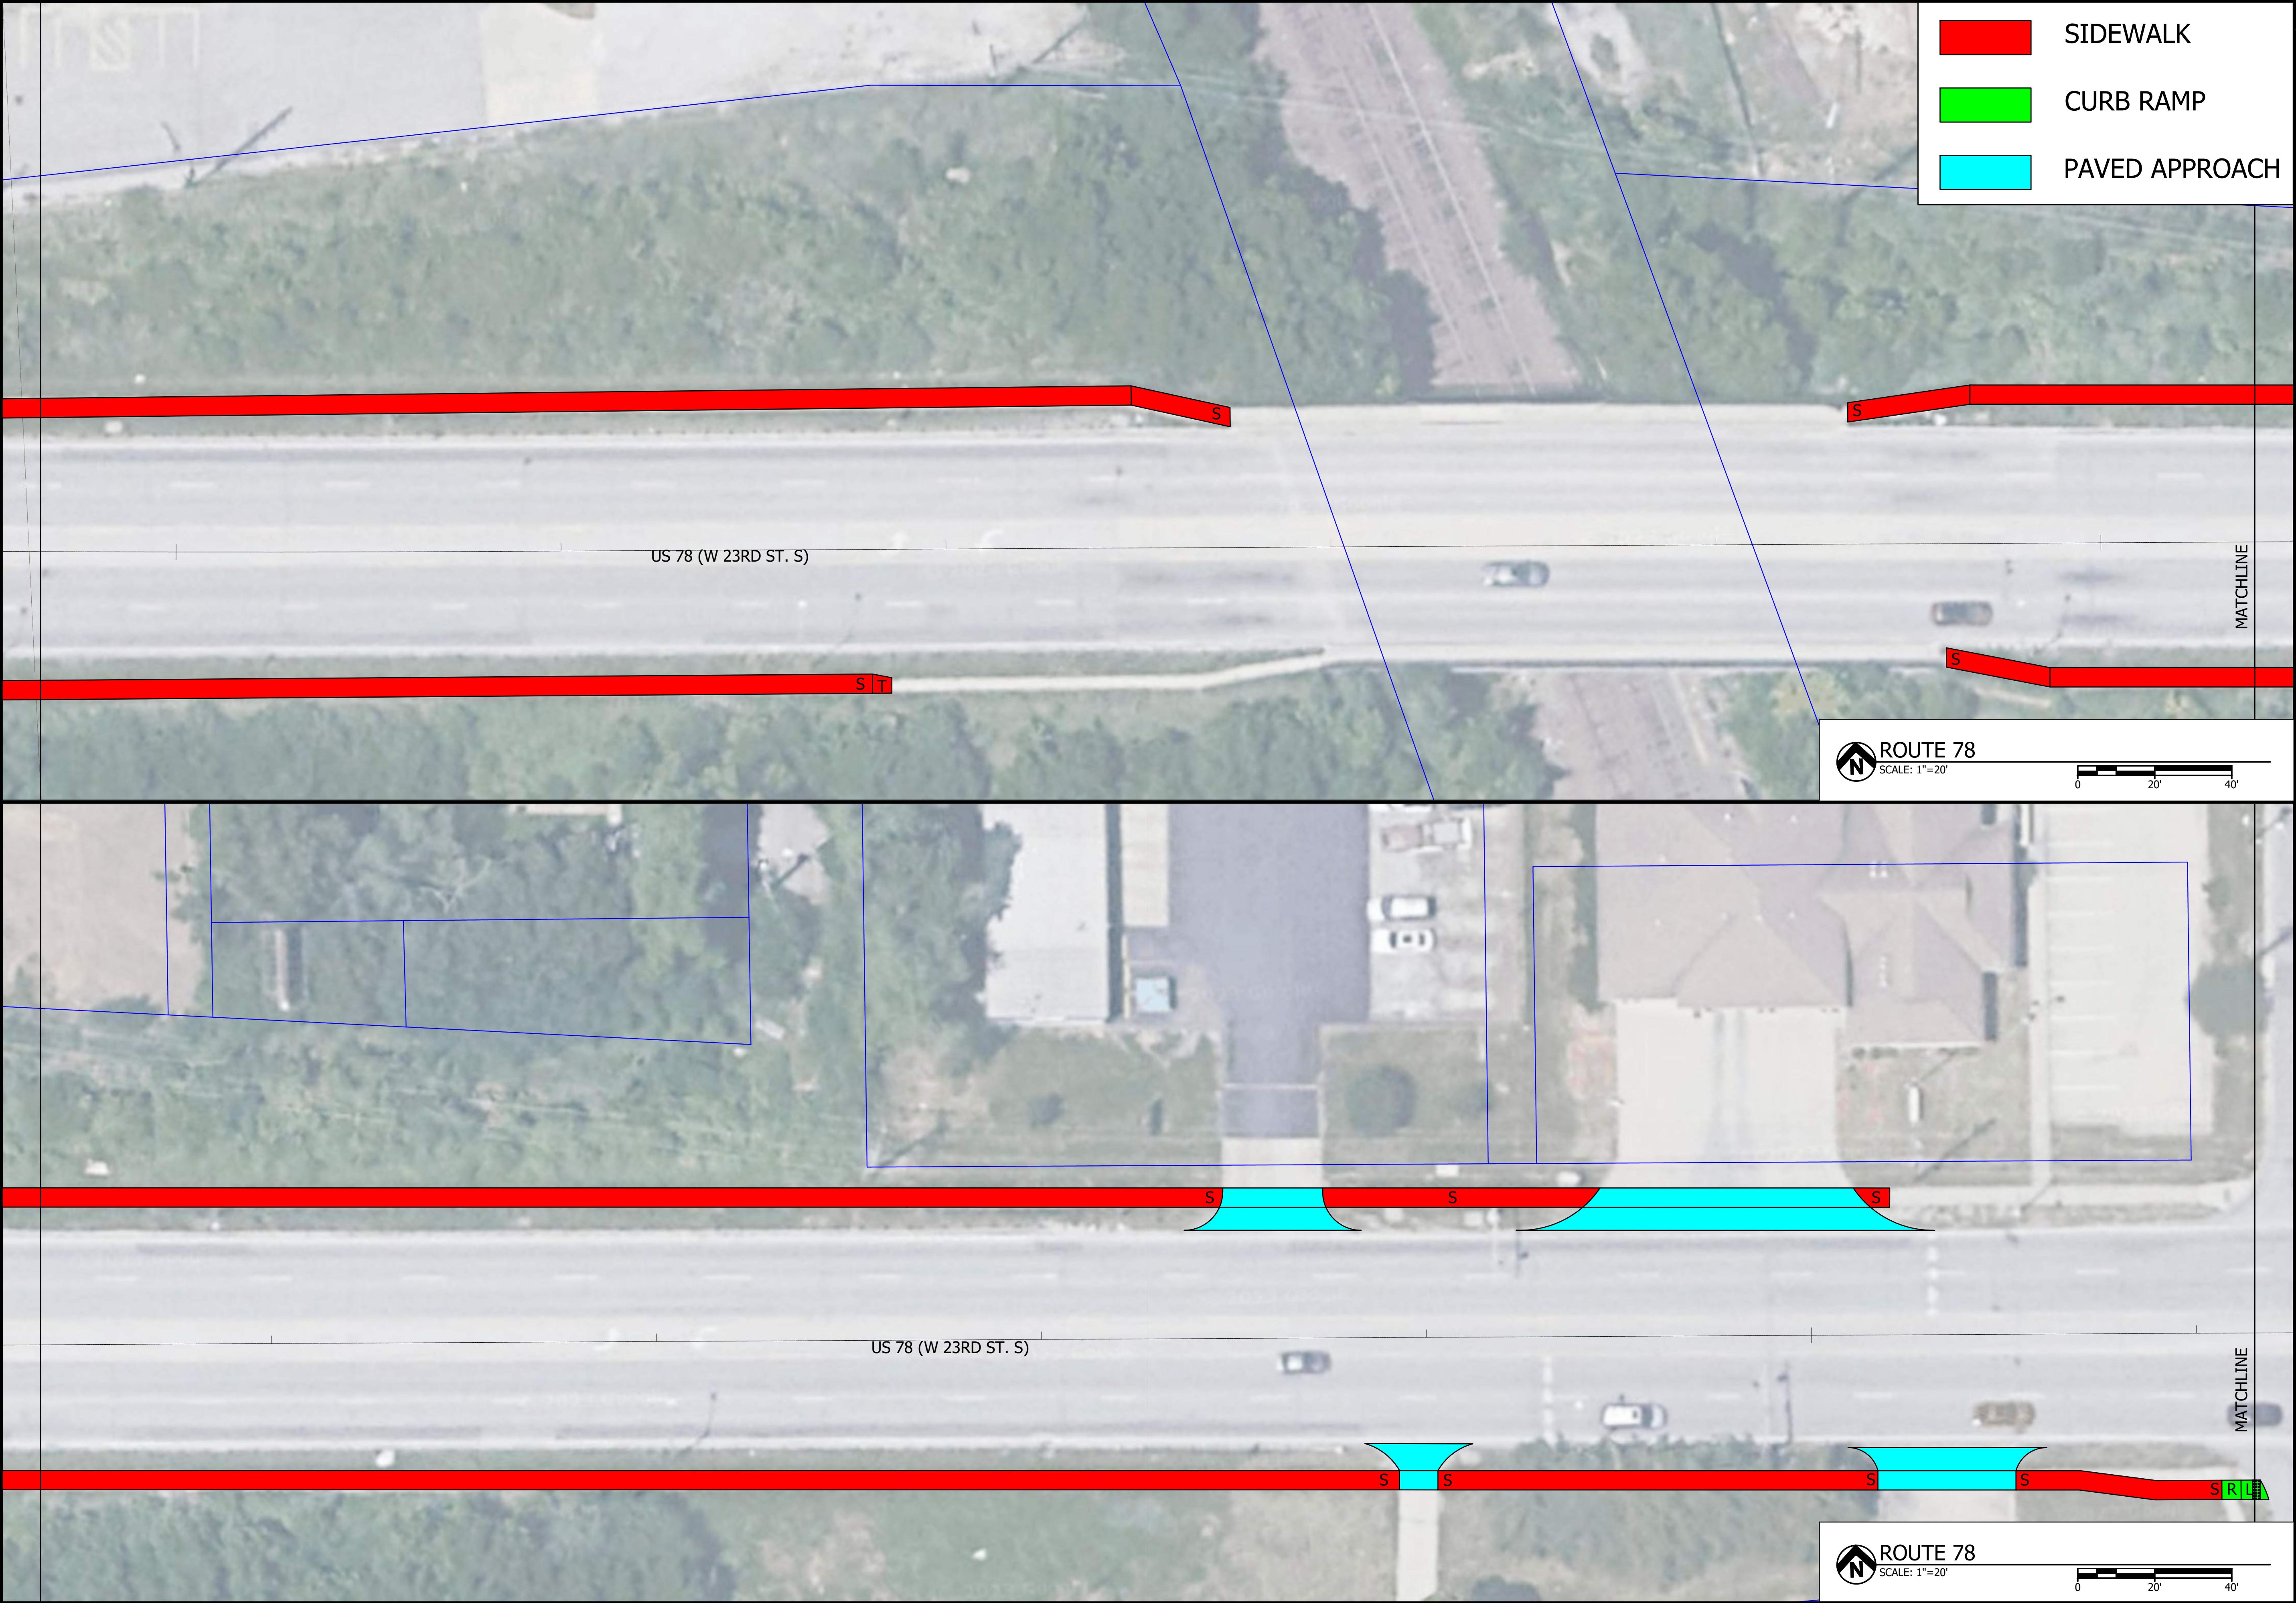

|   |             |
|---|-------------|
| <b>Bartlett &amp; West</b><br><small>CERTIFICATE OF AUTHORITY NO. 000167 - ENGINEERING<br/>JACKSON COUNTY, MISSOURI</small>                    | DESCRIPTION |
|   | #           |
| <b>INDEPENDENCE<br/>ROUTE 78<br/>STA. 209+00 - STA. 221+00<br/>CONCEPTUAL PLANS<br/>ADA SIDEWALK IMPROVEMENTS<br/>JACKSON COUNTY, MISSOURI</b> | DATE        |
|   |             |
| <b>NOT FOR CONSTRUCTION</b>   | BY          |
|   |             |
|   |             |
|   |             |
| SEALED DATE: == == ==   |             |
| DESIGNED BY: ----   |             |
| DRAWN BY: ----   |             |
| APPROVED BY: ---   |             |
| DESIGN PROJ: ---   |             |
| DATE: MARCH 2023   |             |
| DRAWING NO: ----   |             |
| SHEET NO: 10 of 17   |             |



**INDEPENDENCE  
ROUTE 78  
STA. 221+00 - STA. 232+50  
CONCEPTUAL PLANS  
ADA SIDEWALK IMPROVEMENTS  
JACKSON COUNTY, MISSOURI**

|   |            |              |          |
|---|------------|--------------|----------|
| <div style="transform: rotate(-45deg); color: red; font-weight: bold; font-size: 1.2em;">NOT FOR CONSTRUCTION</div> |            |              |          |
|   |            | SEALED DATE: | == == == |
|   |            | DESIGNED BY: | ----     |
|   |            | DRAWN BY:    | ----     |
|   |            | APPROVED BY: | ----     |
|   |            | DESIGN PROJ: | ----     |
| DATE:   | MARCH 2023 |              |          |
| DRAWING NO:   | -----      |              |          |
| SHEET NO:   | 11         | of 17        |          |



NOT FOR CONSTRUCTION

|              |            |
|--------------|------------|
| SEALED DATE: | == == ==   |
| DESIGNED BY: | ----       |
| DRAWN BY:    | ----       |
| APPROVED BY: | ---        |
| DESIGN PROJ: | ----       |
| DATE:        | MARCH 2023 |
| DRAWING NO:  | -----      |
| SHEET NO:    | 12 of 17   |



**INDEPENDENCE  
ROUTE 78  
STA. 244+00 - STA. 255+50  
CONCEPTUAL PLANS  
ADA SIDEWALK IMPROVEMENTS  
JACKSON COUNTY, MISSOURI**

NOT FOR CONSTRUCTION

SEALED DATE:

== == ==

DESIGNED BY:

----

DRAWN BY:

----

APPROVED BY:

----

DESIGN PROJ:

----

DATE:

MARCH 2023

DRAWING NO:

-----

SHEET NO:

13 of 17



**INDEPENDENCE  
ROUTE 78  
STA. 255+50 - STA. 267+00  
CONCEPTUAL PLANS  
ADA SIDEWALK IMPROVEMENTS  
JACKSON COUNTY, MISSOURI**

|                      |            |
|----------------------|------------|
| NOT FOR CONSTRUCTION |            |
| SEALED DATE:         | == ==      |
| DESIGNED BY:         | ----       |
| DRAWN BY:            | ----       |
| APPROVED BY:         | ----       |
| DESIGN PROJ:         | ----       |
| DATE:                | MARCH 2023 |
| DRAWING NO:          | -----      |
| SHEET NO:            | 14 of 17   |


**Bartlett & West**

**CERTIFICATE OF AUTHORITY NO. 000167 - ENGINEERING**  
**www.bartlettwest.com**

**INDEPENDENCE  
ROUTE 78  
STA. 267+00 - STA. 278+50  
CONCEPTUAL PLANS  
ADA SIDEWALK IMPROVEMENTS  
JACKSON COUNTY, MISSOURI**

**NOT FOR CONSTRUCTION**

|              |            |
|--------------|------------|
| SEALED DATE: | == ==      |
| DESIGNED BY: | ----       |
| DRAWN BY:    | ----       |
| APPROVED BY: | ---        |
| DESIGN PROJ: | ---        |
| DATE:        | MARCH 2023 |
| DRAWING NO:  | -----      |
| SHEET NO:    | 15 of 17   |

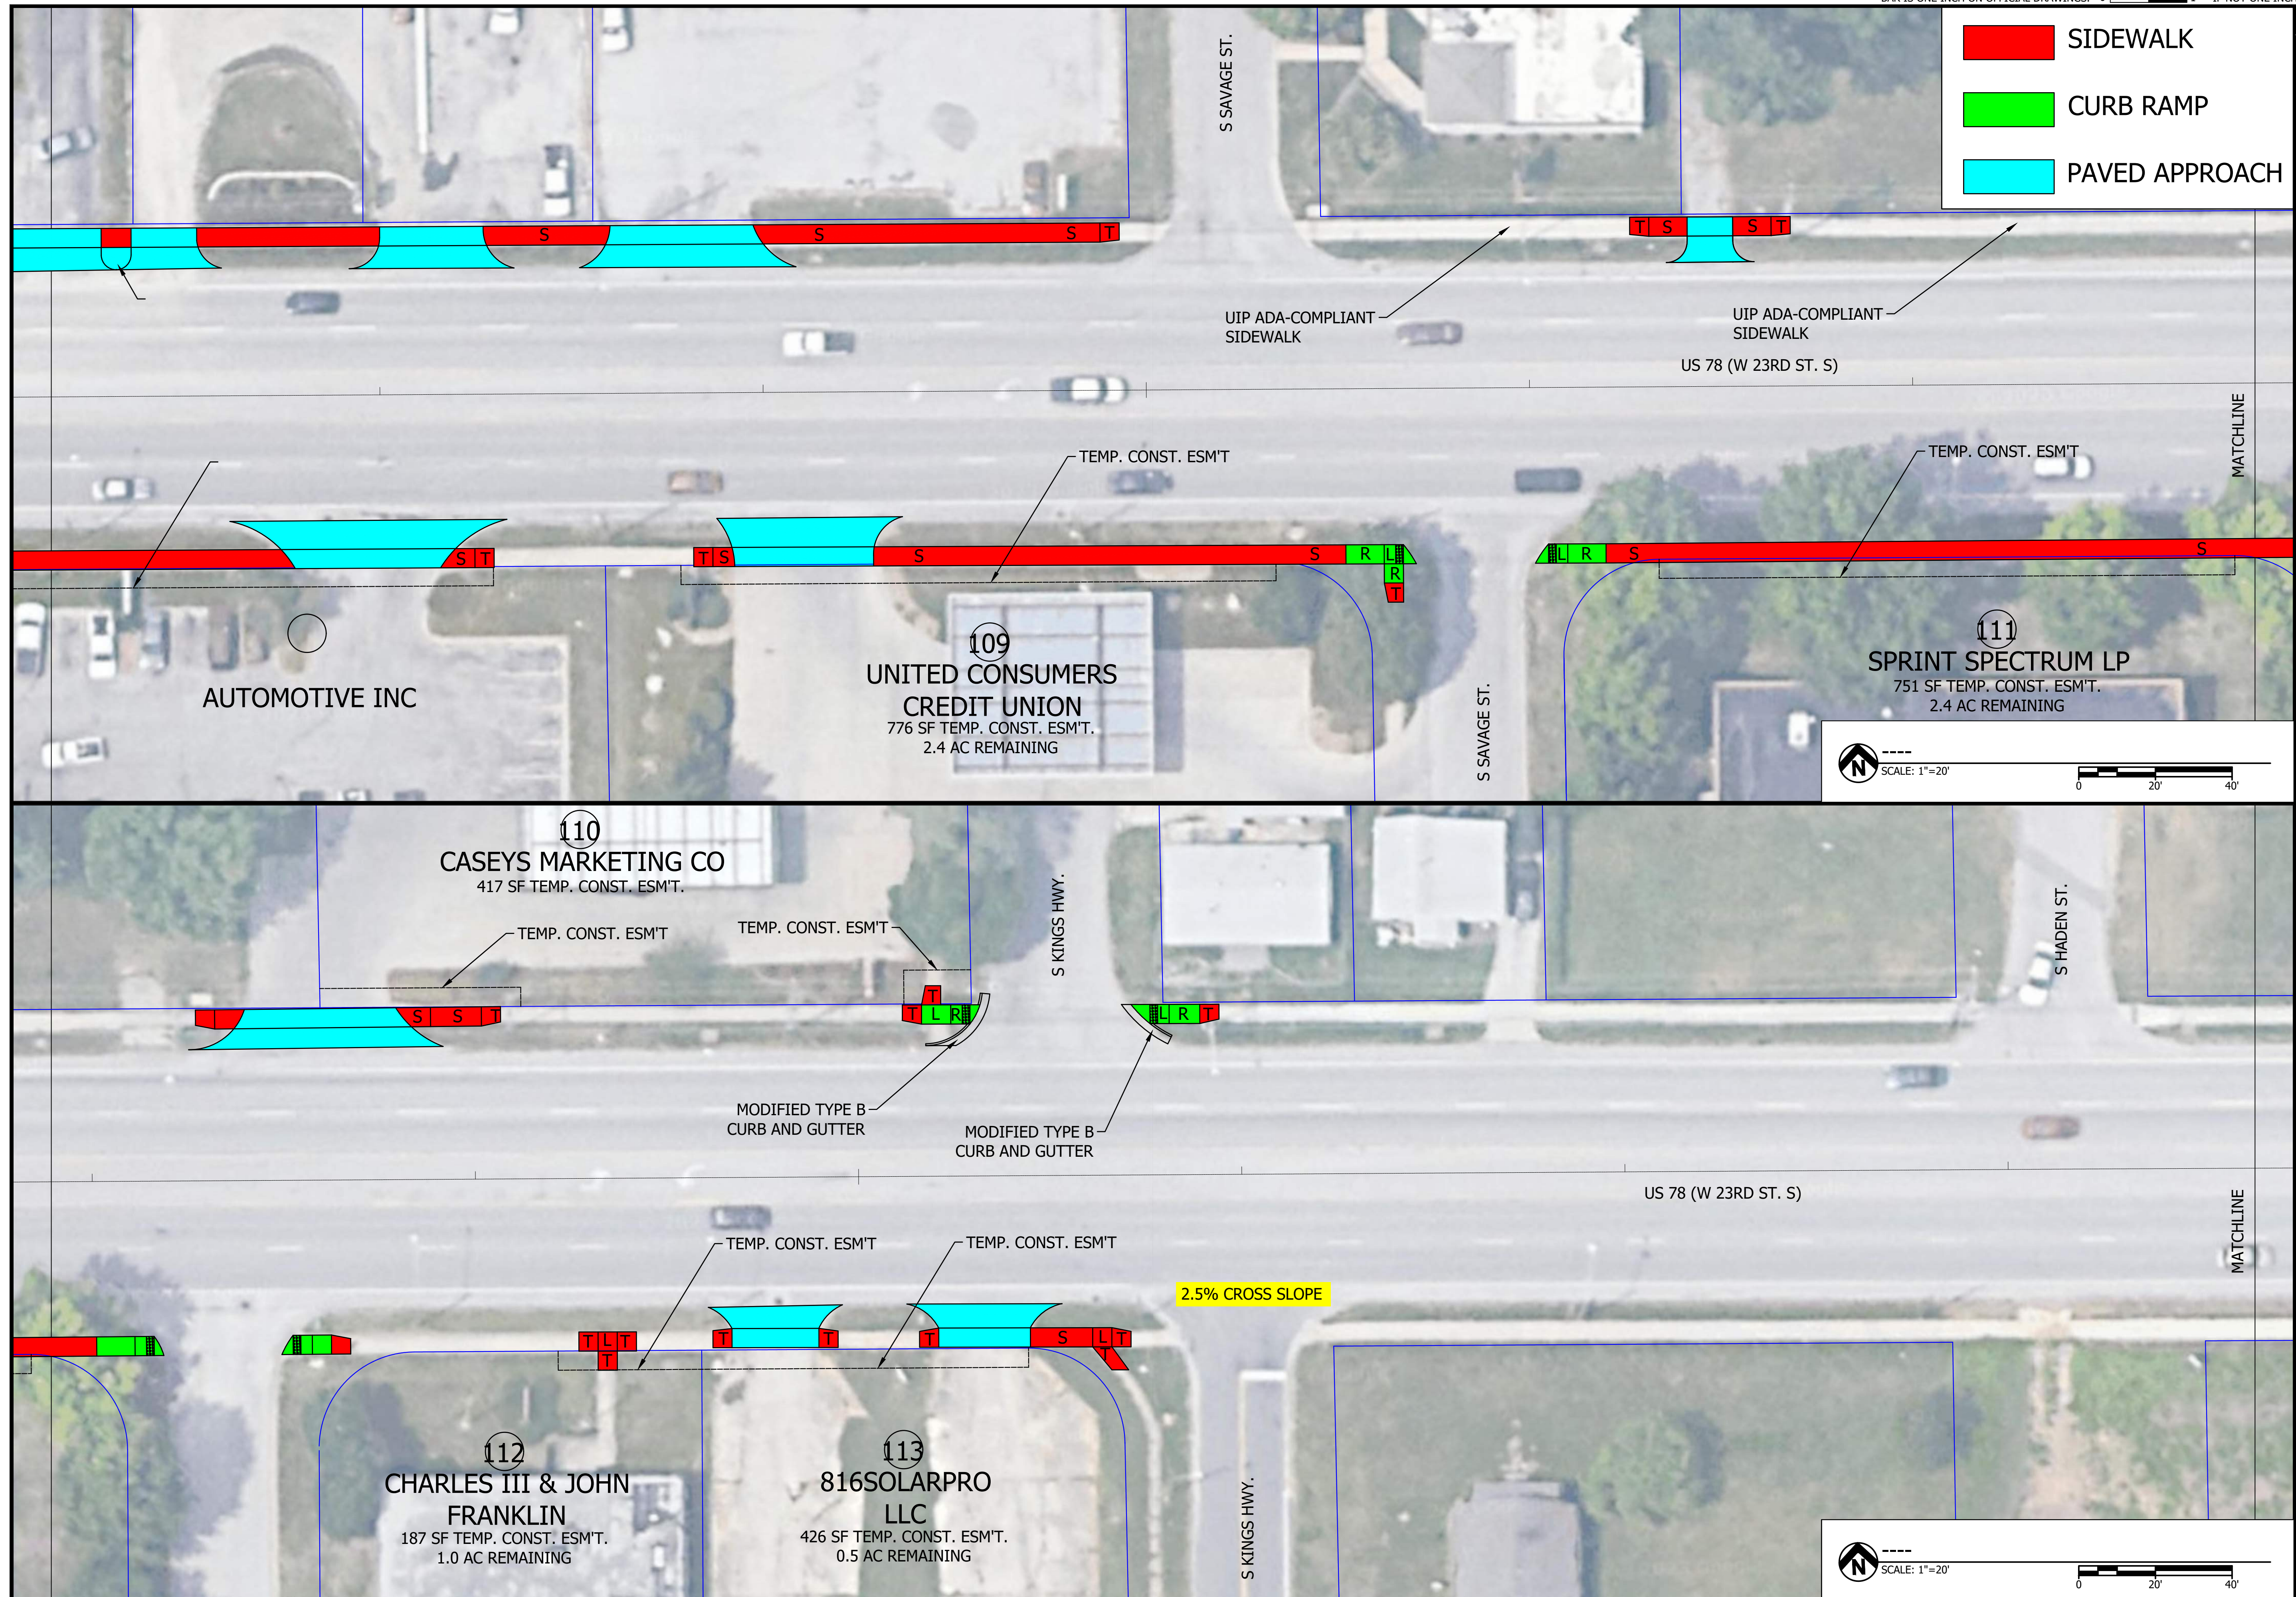




**INDEPENDENCE  
ROUTE 78  
STA. 278+50 - STA. 290+00  
CONCEPTUAL PLANS  
ADA SIDEWALK IMPROVEMENTS  
JACKSON COUNTY, MISSOURI**

NOT FOR CONSTRUCTION

|              |            |
|--------------|------------|
| SEALED DATE: | == == ==   |
| DESIGNED BY: | ----       |
| DRAWN BY:    | ----       |
| APPROVED BY: | ---        |
| DESIGN PROJ: | ----       |
| DATE:        | MARCH 2023 |
| DRAWING NO:  | ----       |
| SHEET NO:    | 16 of 17   |

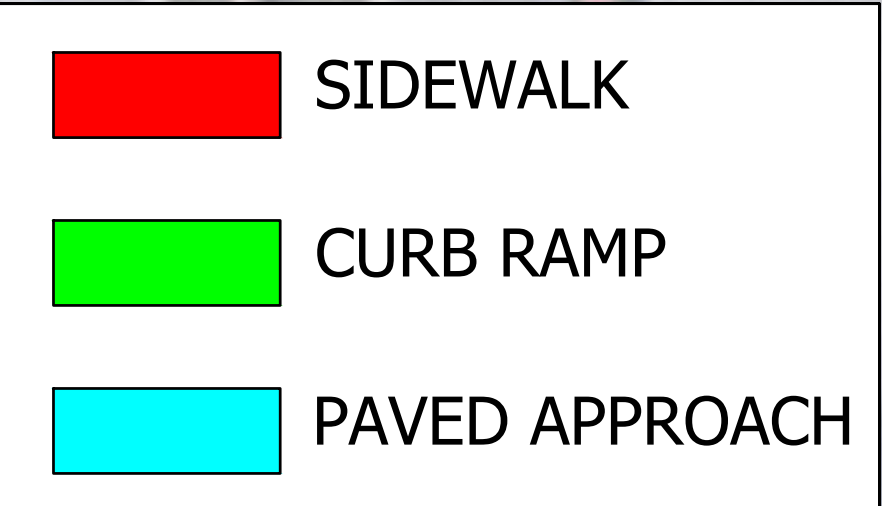

123

THE SALVATION ARMY

167 SF PERM. SIDEWALK ESM'T.  
638 SF TEMP. CONST. ESM'T.  
2.3 AC REMAINING

MODIFIED TYPE B CURB AND GUTTER

## MATCHLINE

[illegible]

**Bartlett & West**

**CERTIFICATE OF AUTHORITY NO. 000167 - ENGINEERING**  
**www.bartlettwest.com**

**INDEPENDENCE**  
**ROUTE 78**  
**STA. 290+00 - STA. 300+00**  
CONCEPTUAL PLANS  
ADA SIDEWALK IMPROVEMENTS  
JACKSON COUNTY, MISSOURI

**NOT FOR CONSTRUCTION**

|              |            |
|--------------|------------|
| SEALED DATE: | == ==      |
| DESIGNED BY: | ----       |
| DRAWN BY:    | ----       |
| APPROVED BY: | ---        |
| DESIGN PROJ: | ---        |
| DATE:        | MARCH 2023 |
| DRAWING NO:  | ----       |
| SHEET NO:    | 17 of 17   |

ALL RIGHTS RESERVED. ALL BARTLETT & WEST PLANS, SPECIFICATIONS AND DRAWINGS ARE PROTECTED UNDER COPYRIGHT LAW, AND NO PART MAY BE COPIED, REPRODUCED, DISTRIBUTED, STORED IN A RETRIEVAL SYSTEM OR TRANSMITTED IN ANY FORM BY ANY MEANS WITHOUT PRIOR WRITTEN PERMISSION OF BARTLETT & WEST.



SCALE: 1"=20'



SCALE: 1"=20'

