


[illegible]

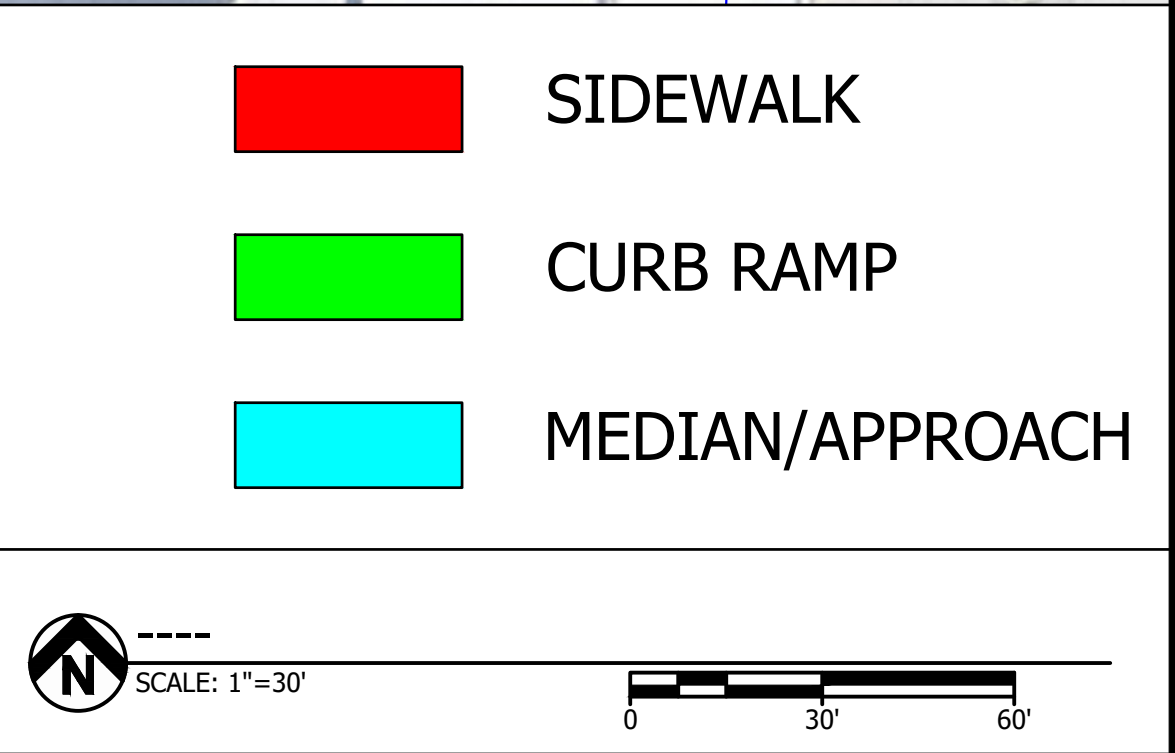

N SCALE: 1"=30'


NOT FOR CONSTRUCTION

MAILED DATE:	== == ==
SIGNED BY:	----
DRAWN BY:	----
APPROVED BY:	---
SIGN PROJ:	J4P3268H
DATE:	---
DRAWING NO:	-----
SHEET NO:	2 of 20

**KANSAS CITY
US HIGHWAY 71
E 22ND STREET INTERSECTION
CONCEPTUAL PLANS
ADA SIDEWALK IMPROVEMENTS
JACKSON COUNTY MISSOURI**


Bartlett & West

CERTIFICATE OF AUTHORITY NO. 000167 - ENGINEERING
www.bartlettwest.com

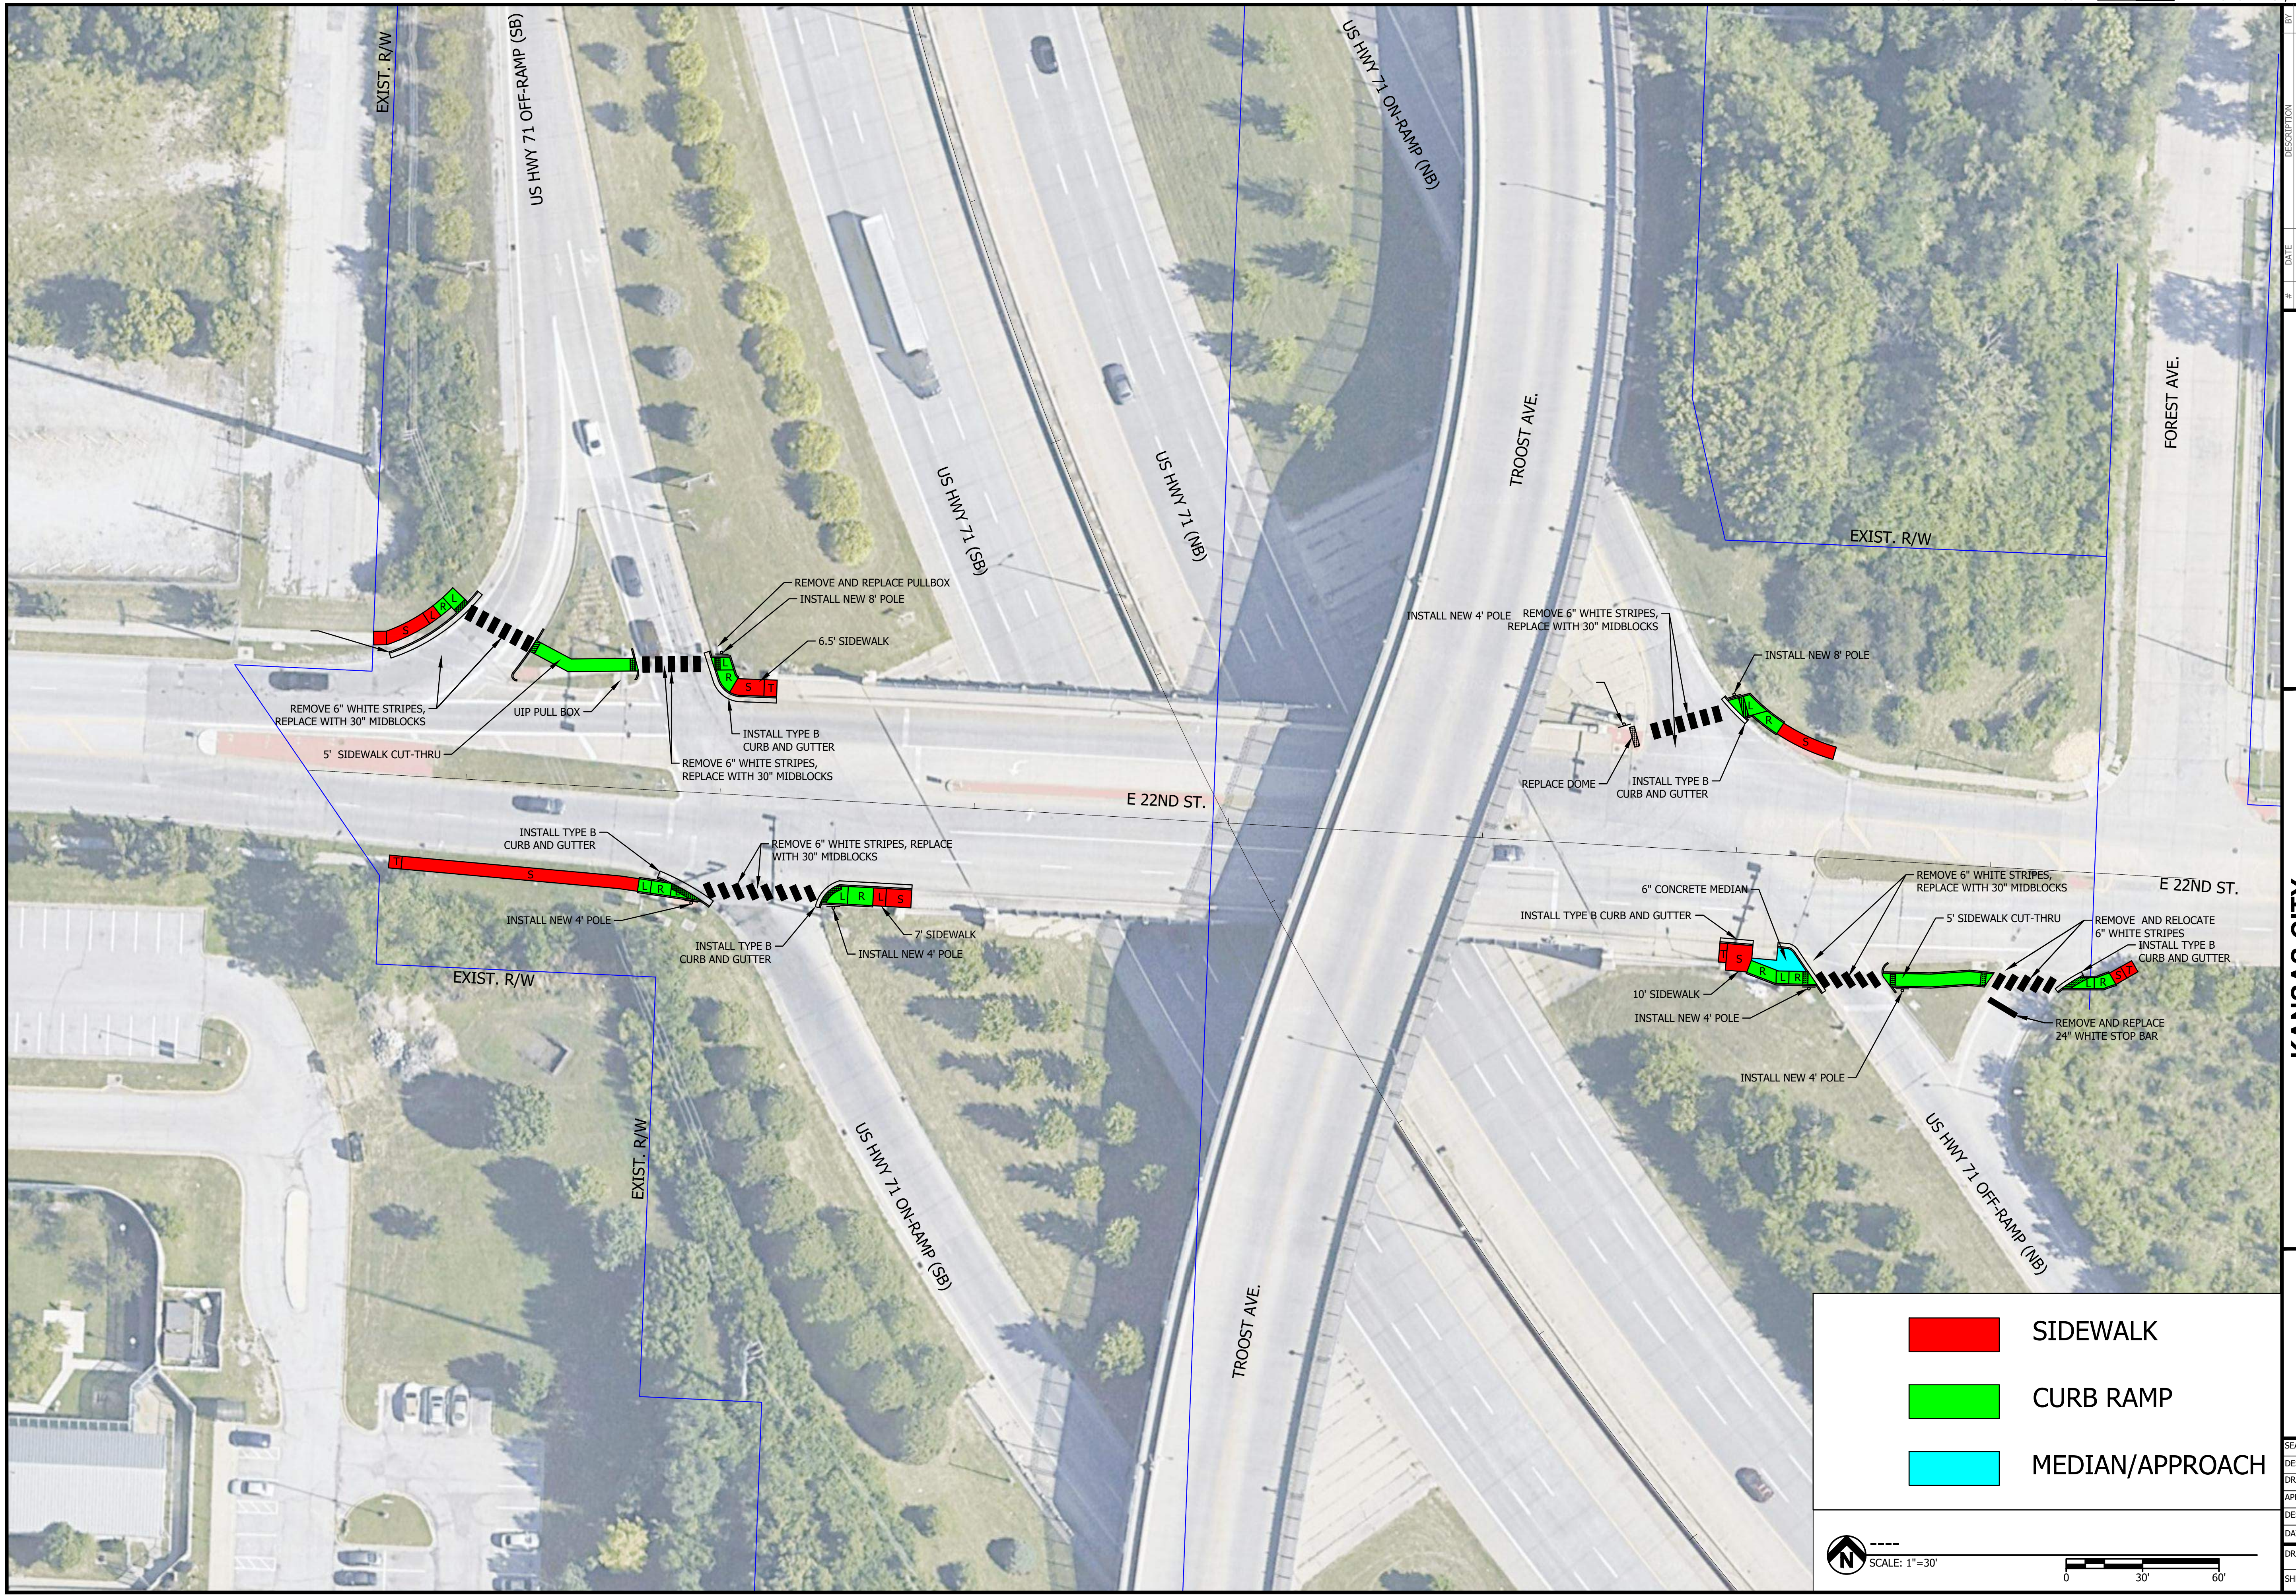[illegible]


NOT FOR CONSTRUCTION

SEALED DATE:	== ==
DESIGNED BY:	----
DRAWN BY:	----
APPROVED BY:	---
DESIGN PROJ:	J4P3268H
DATE:	---
DRAWING NO:	----
SHEET NO:	3 of 20

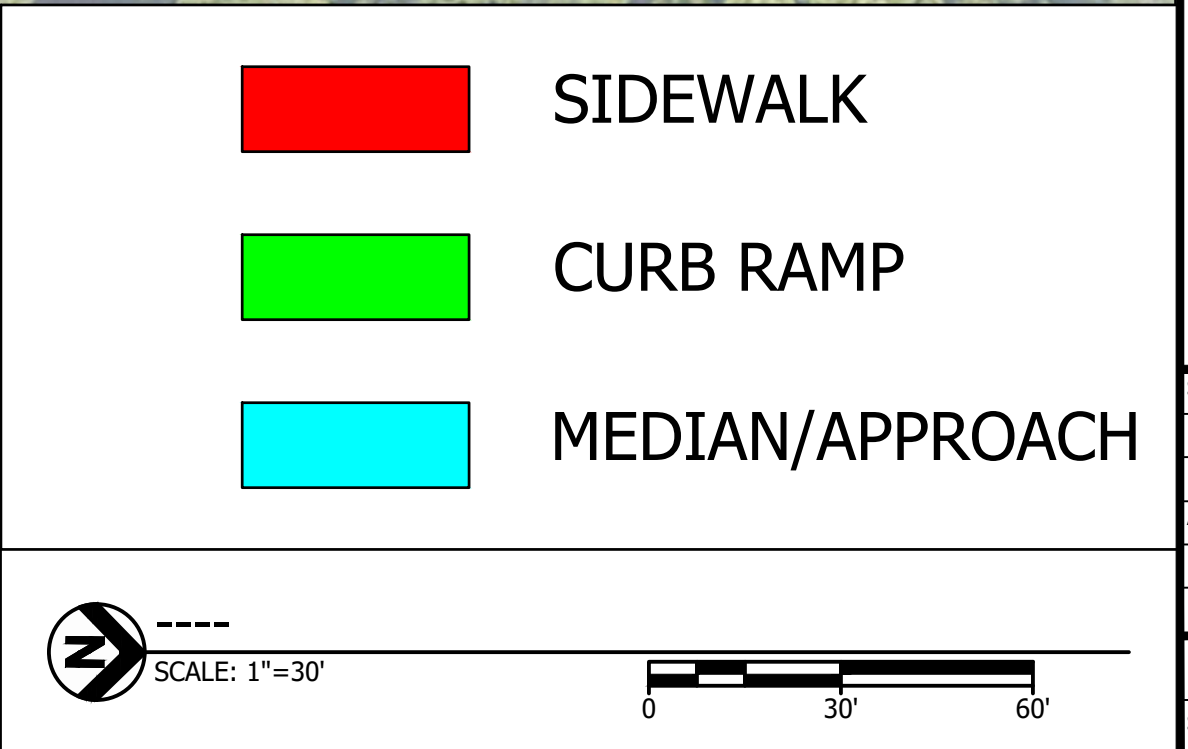

NOT FOR CONSTRUCTION

SEALED DATE:	== ==
DESIGNED BY:	----
DRAWN BY:	----
APPROVED BY:	---
DESIGN PROJ:	J4P3268H
DATE:	---
DRAWING NO:	----
SHEET NO:	4 of 20

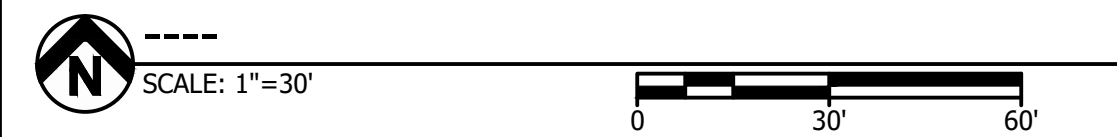




CERTIFICATE OF AUTHORITY NO. 000167 - ENGINEERING
www.bartlettwest.com

**ADA SIDEWALK IMPROVEMENTS
JACKSON COUNTY MISSOURI**

NOT FOR CONSTRUCTION

SEALED DATE:	=====
DESIGNED BY:	-----
DRAWN BY:	-----
APPROVED BY:	----
DESIGN PROJ:	J4P3268H
DATE:	----
DRAWING NO:	-----
SHEET NO:	5 of 20

ALL RIGHTS RESERVED. ALL BARTLETT & WEST PLANS, SPECIFICATIONS AND DRAWINGS ARE PROTECTED UNDER COPYRIGHT LAW, AND NO PART MAY BE COPIED, REPRODUCED, DISTRIBUTED, STORED IN A RETRIEVAL SYSTEM OR TRANSMITTED IN ANY FORM BY ANY MEANS WITHOUT PRIOR WRITTEN PERMISSION OF BARTLETT & WEST.

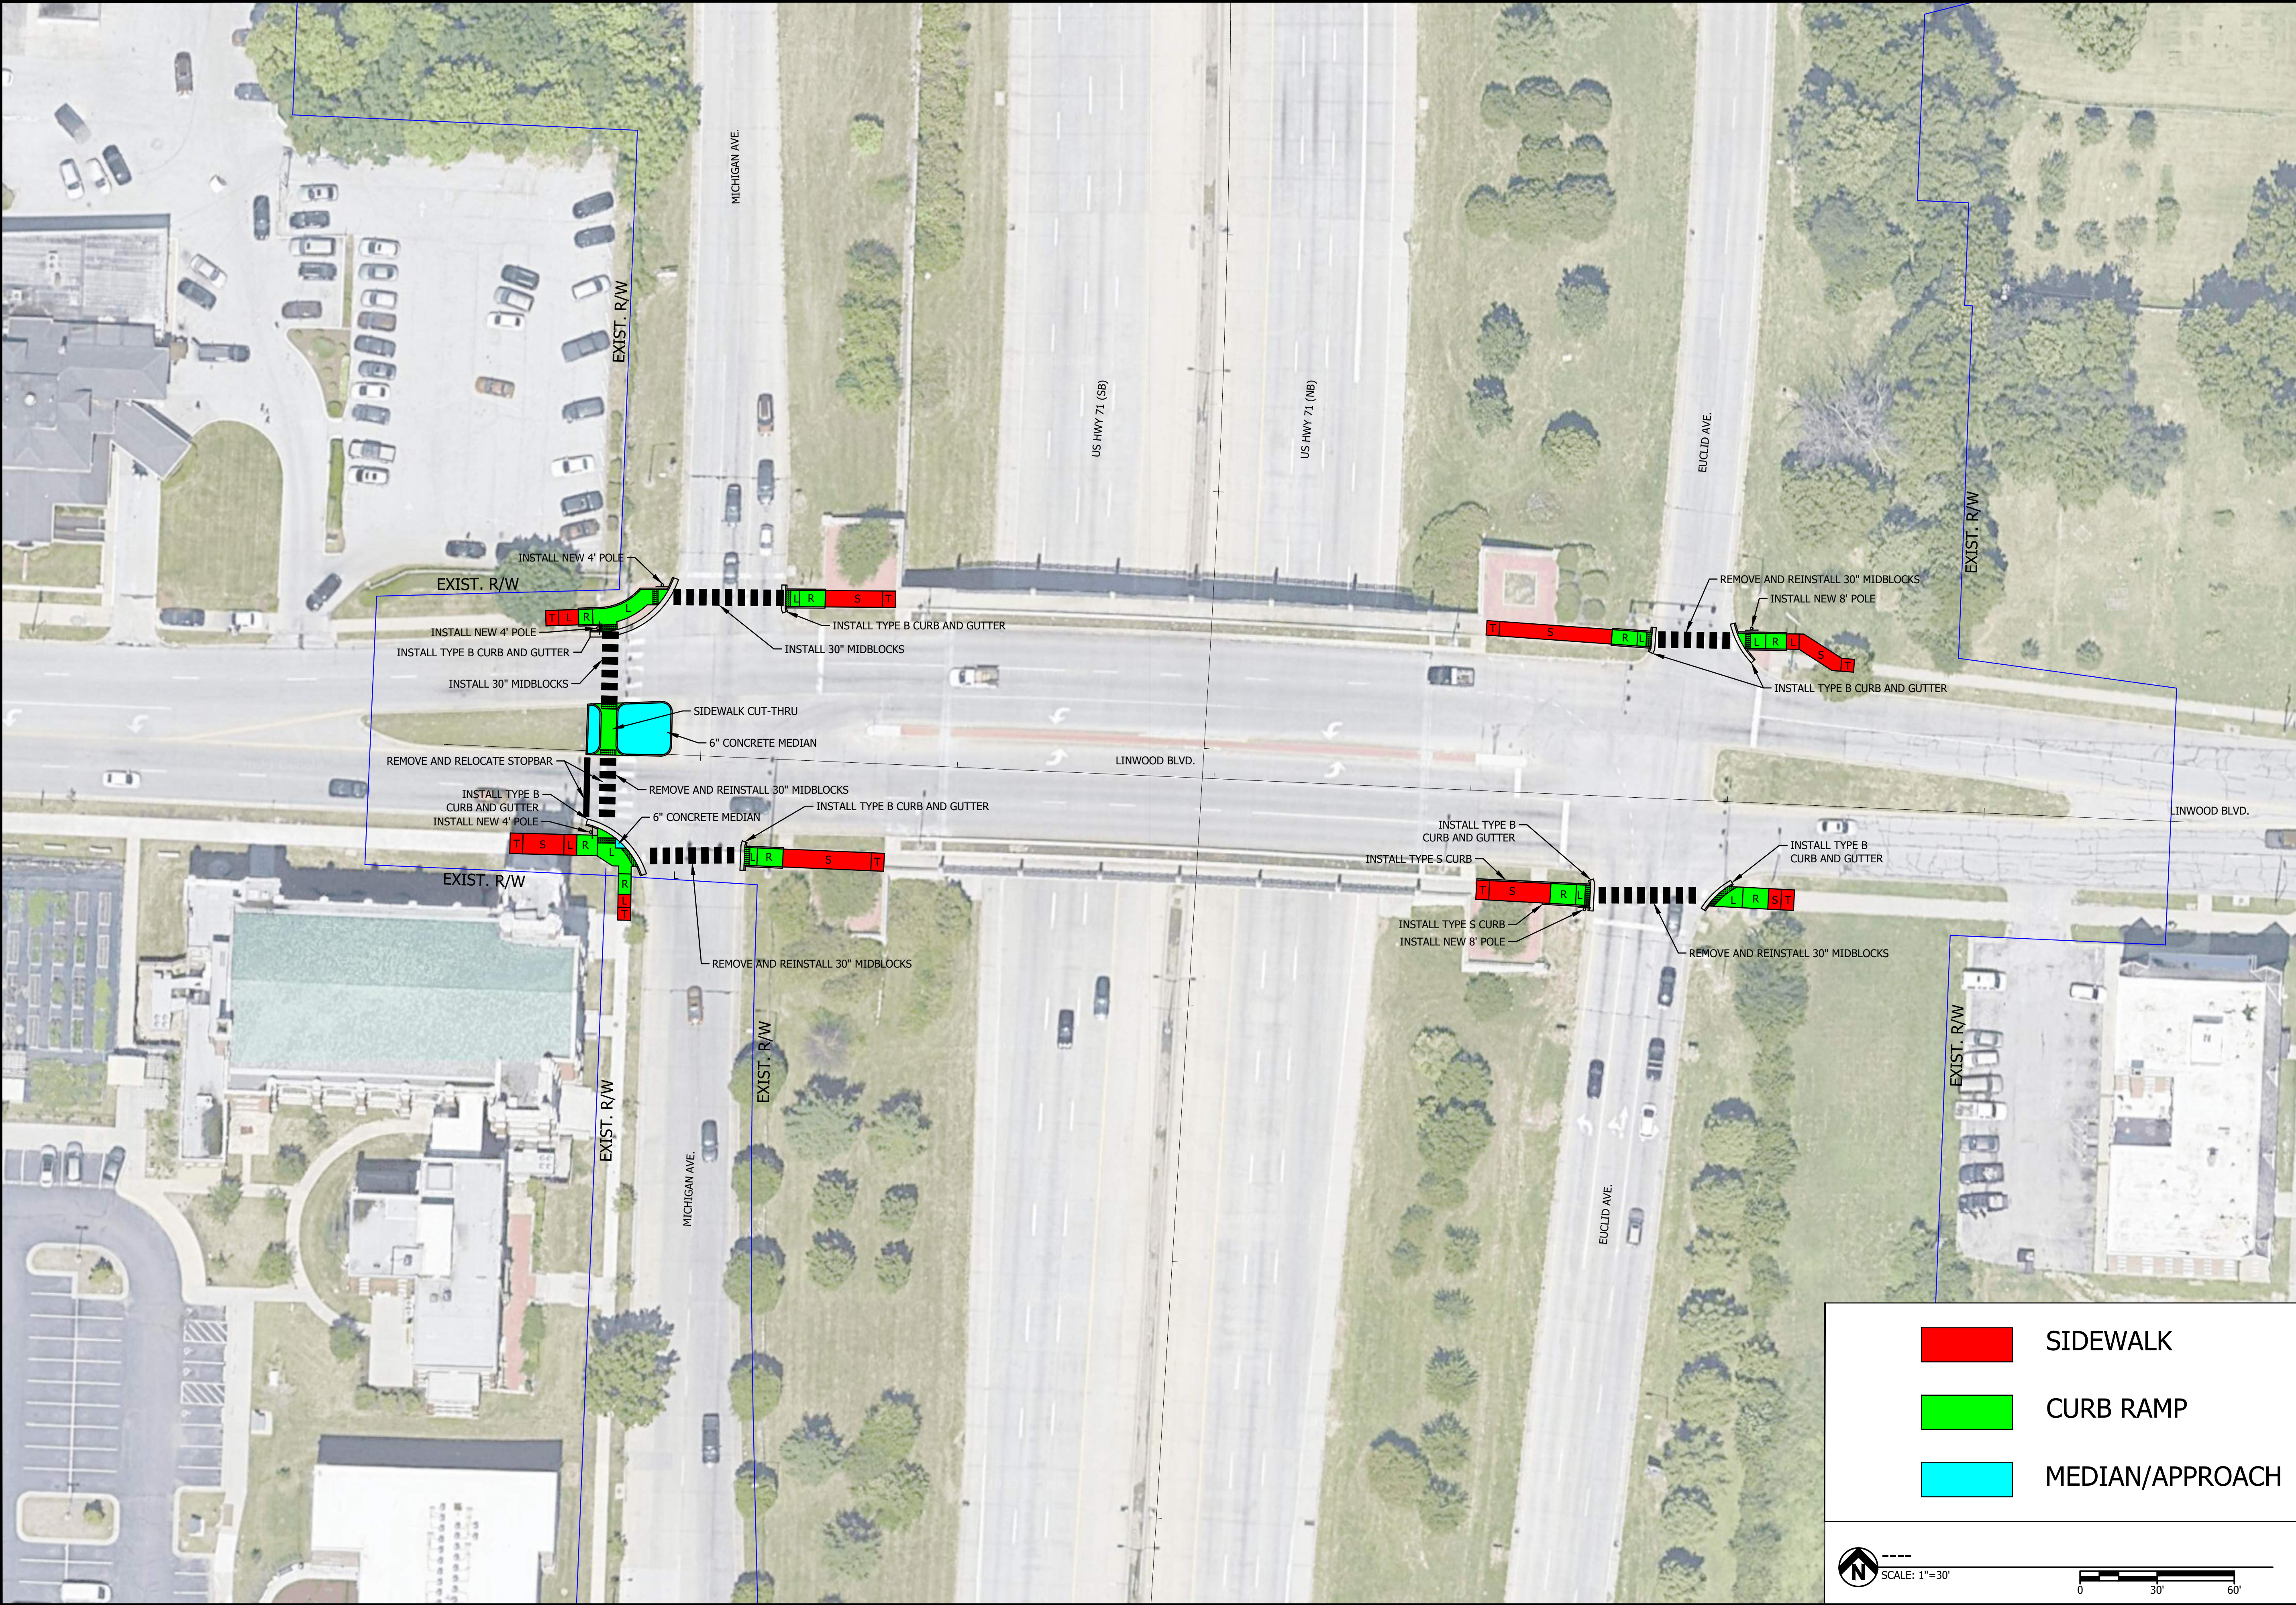

SIDEWALK

CURB RAMP

MEDIAN/APPROACH

SCALE: 1"=30'

030'60'

BY

DATE

#

DESCRIPTION

SEAL DATE:=====

DESIGNED BY:-----

DRAWN BY:-----

APPROVED BY:-----

DESIGN PROJ: J4P3268H

DATE:-----

DRAWING NO:-----

SHEET NO: 6 of 20

NOT FOR CONSTRUCTION

KANSAS CITY

US HIGHWAY 71

LINWOOD BLVD INTERSECTION


CONCEPTUAL PLANS

ADA SIDEWALK IMPROVEMENTS

JACKSON COUNTY MISSOURI

Bartlett & West

CERTIFICATE OF AUTHORITY NO. 000167 - ENGINEERING

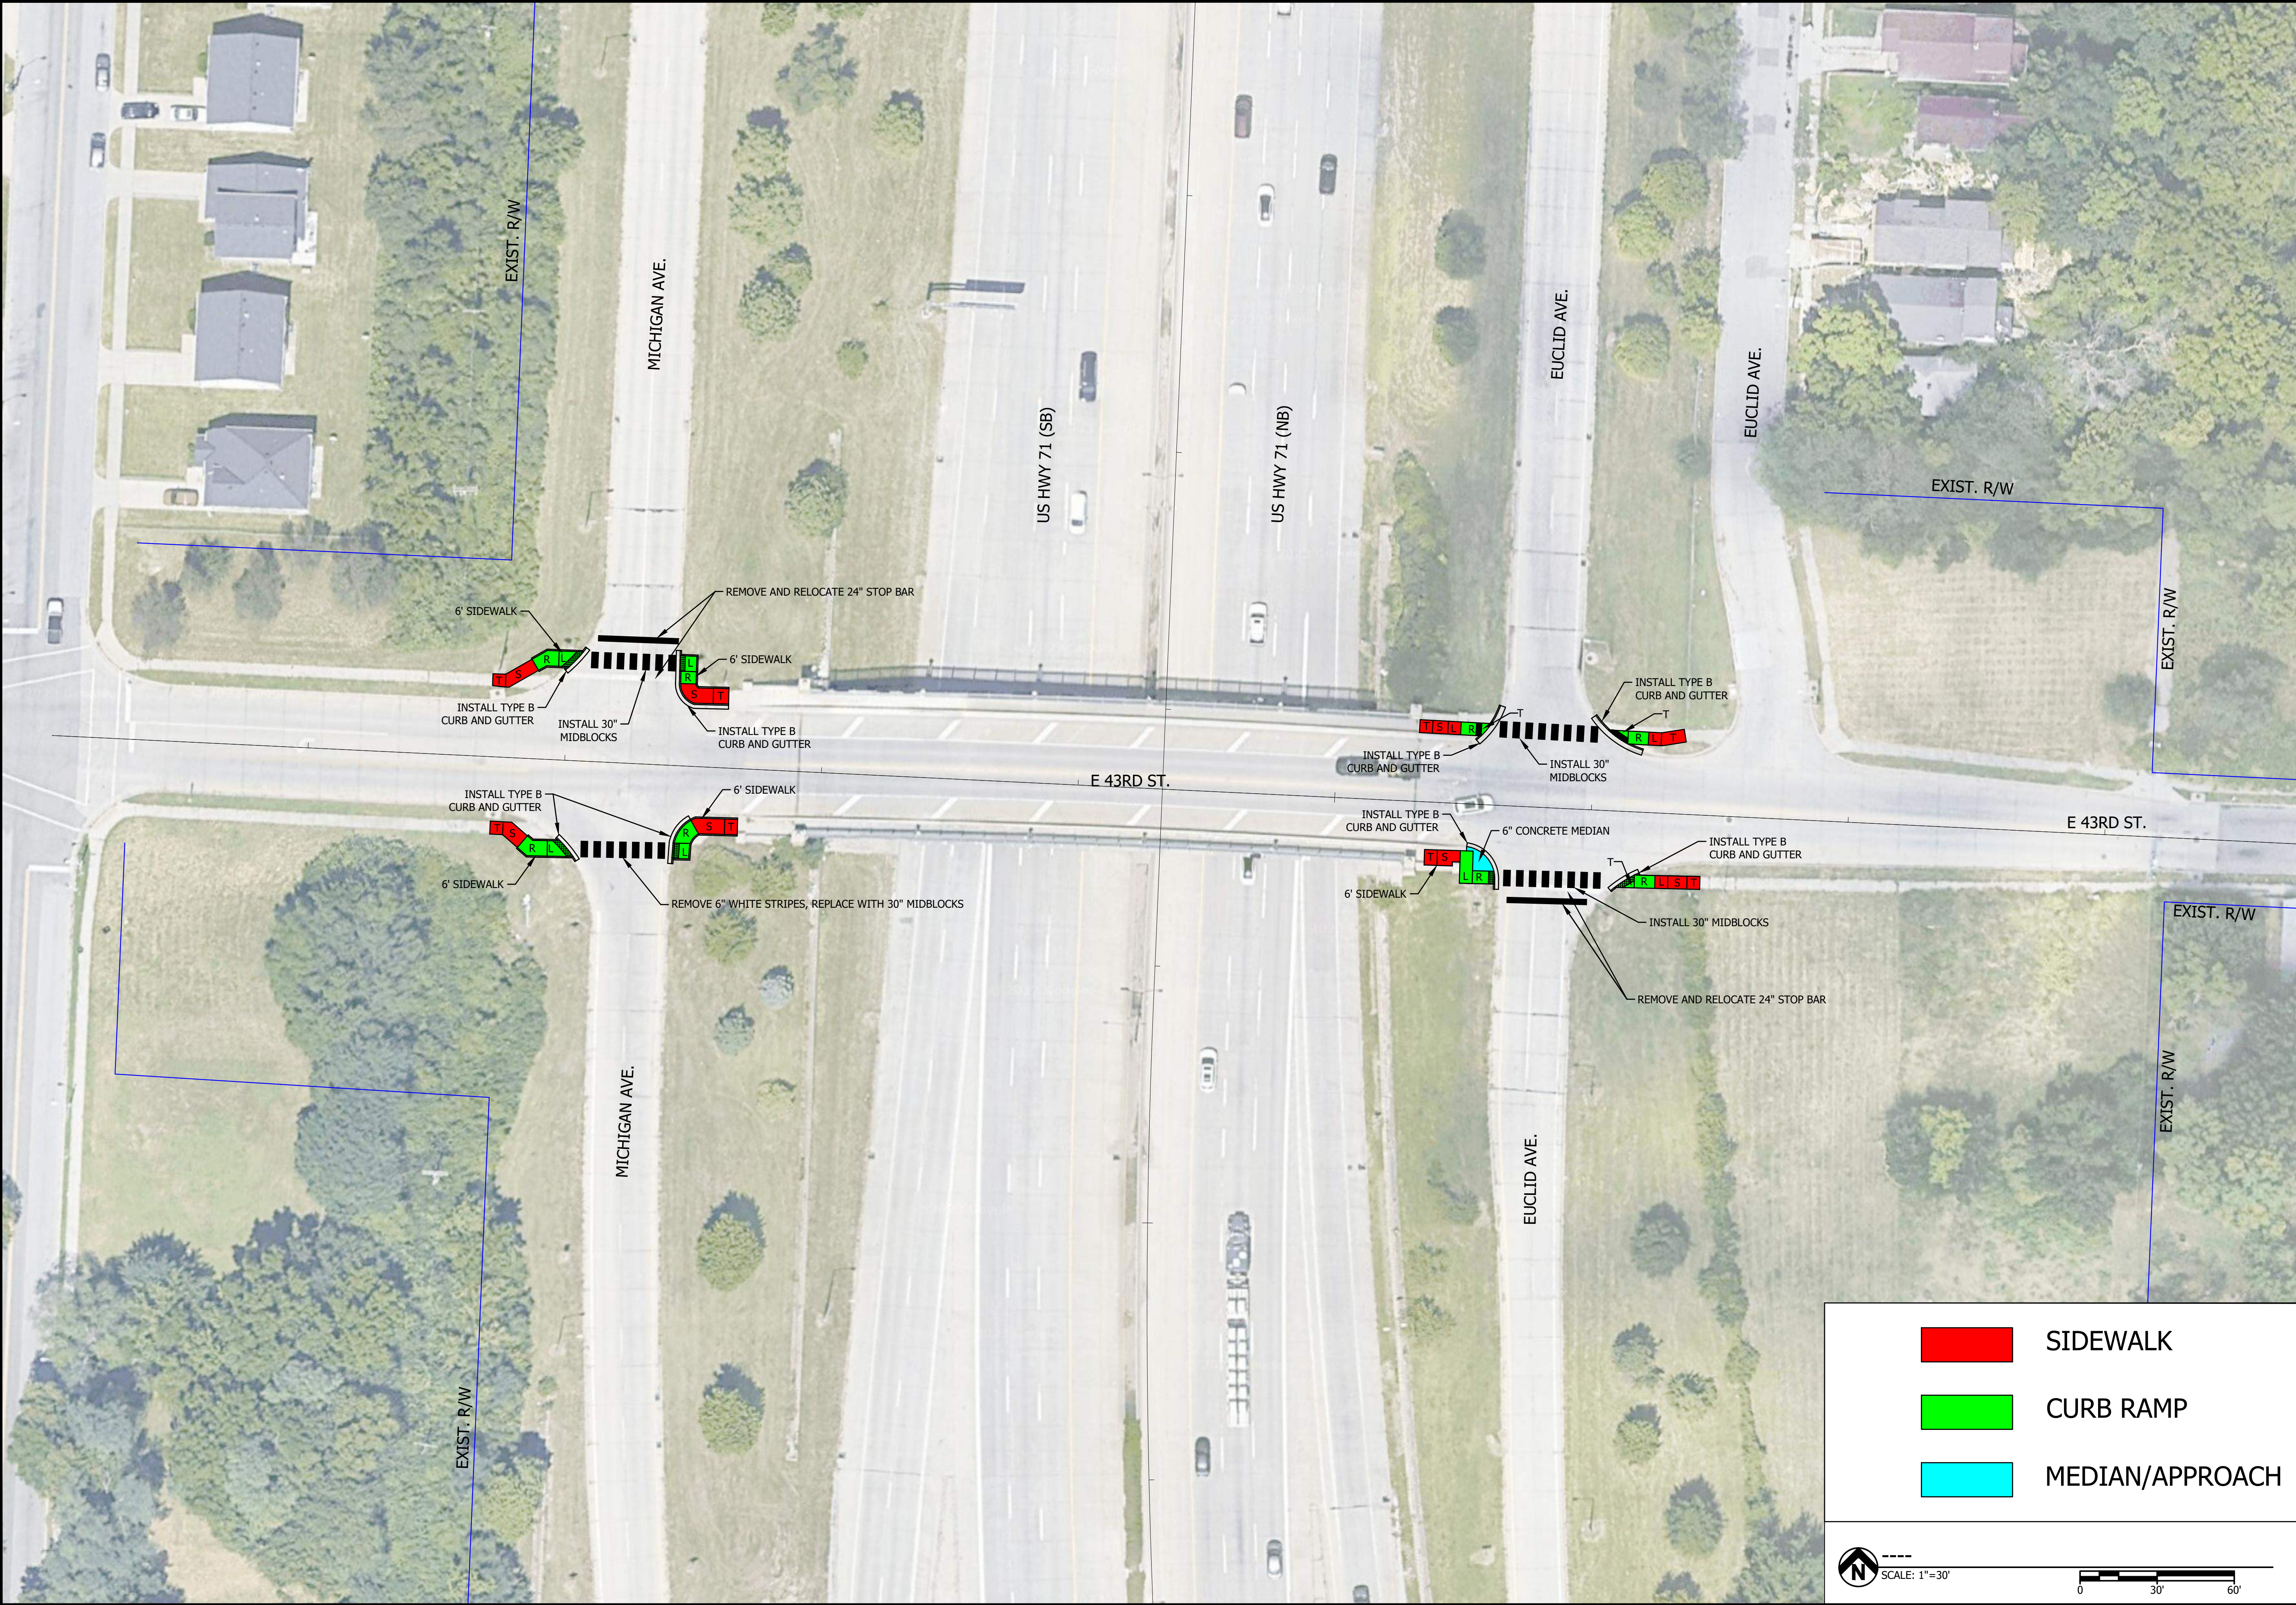

SIDEWALK

CURB RAMP

MEDIAN/APPROACH

SCALE: 1"=30'

0 30' 60'

BY

DATE

#

DESCRIPTION

Bartlett & West

CERTIFICATE OF AUTHORITY NO. 000167 - ENGINEERING

WWW.BARTLETTWEST.COM

KANSAS CITY

US HIGHWAY 71

E 43RD STREET INTERSECTION

CONCEPTUAL PLANS

ADA SIDEWALK IMPROVEMENTS

JACKSON COUNTY MISSOURI

NOT FOR CONSTRUCTION

SEALED DATE: ----

DESIGNED BY: ----

DRAWN BY: ----

APPROVED BY: ----


DESIGN PROJ: J4P3268H

DATE: ----

DRAWING NO: ----

SHEET NO: 7 of 20

ALL RIGHTS RESERVED. ALL BARTLETT & WEST PLANS, SPECIFICATIONS AND DRAWINGS ARE PROTECTED UNDER COPYRIGHT LAW, AND NO PART MAY BE COPIED, REPRODUCED, DISPLAYED PUBLICLY, USED TO CREATE DERIVATIVES, DISTRIBUTED, STORED IN A RETRIEVAL SYSTEM OR TRANSMITTED IN ANY FORM BY ANY MEANS WITHOUT PRIOR WRITTEN PERMISSION OF BARTLETT & WEST.

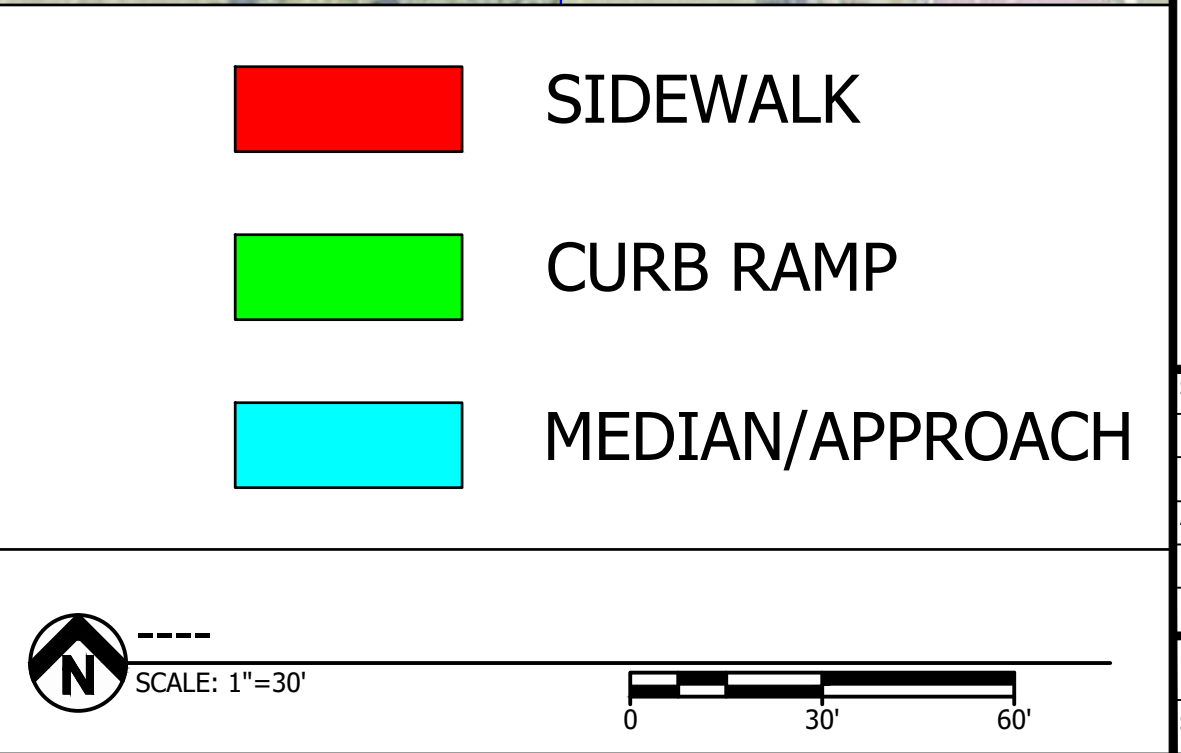

KANSAS CITY US HWY 71 E 55TH STREET INTERSECTION CONCEPTUAL PLANS ADA SIDEWALK IMPROVEMENTS JACKSON COUNTY MISSOURI	NOT FOR CONSTRUCTION	SEALED DATE:	__ __ / __ __
		DESIGNED BY:	----
		DRAWN BY:	----
		APPROVED BY:	---
		DESIGN PROJ#:	J4P3268H
		DATE:	---
		DRAWING NO:	----
		SHEET NO:	8 of 20

	NOT	JACKSON COUNTY MISSOURI	CERTIFICATE OF AUTHORITY NO. 000167 - ENGINEERING www.bardettwest.com
--	-----	-------------------------	--



Bartlett & West

**KANSAS CITY
US HIGHWAY 71
E 59TH STREET INTERSECTION
CONCEPTUAL PLANS
ADA SIDEWALK IMPROVEMENTS
JACKSON COUNTY MISSOURI**

DATE _____

非

partlett & West




MEDIAN/APPROACH

MAILED DATE:	=====
(SIGNED BY:	-----
AWN BY:	-----
APPROVED BY:	---
SIGN PROJ:	J4P3268H
DATE:	---
AWAWING NO:	-----
EET NO:	10 of 20

Bartlett & West

CERTIFICATE OF AUTHORITY NO. 000167 - ENGINEERING
www.bartlettwest.com

[illegible]

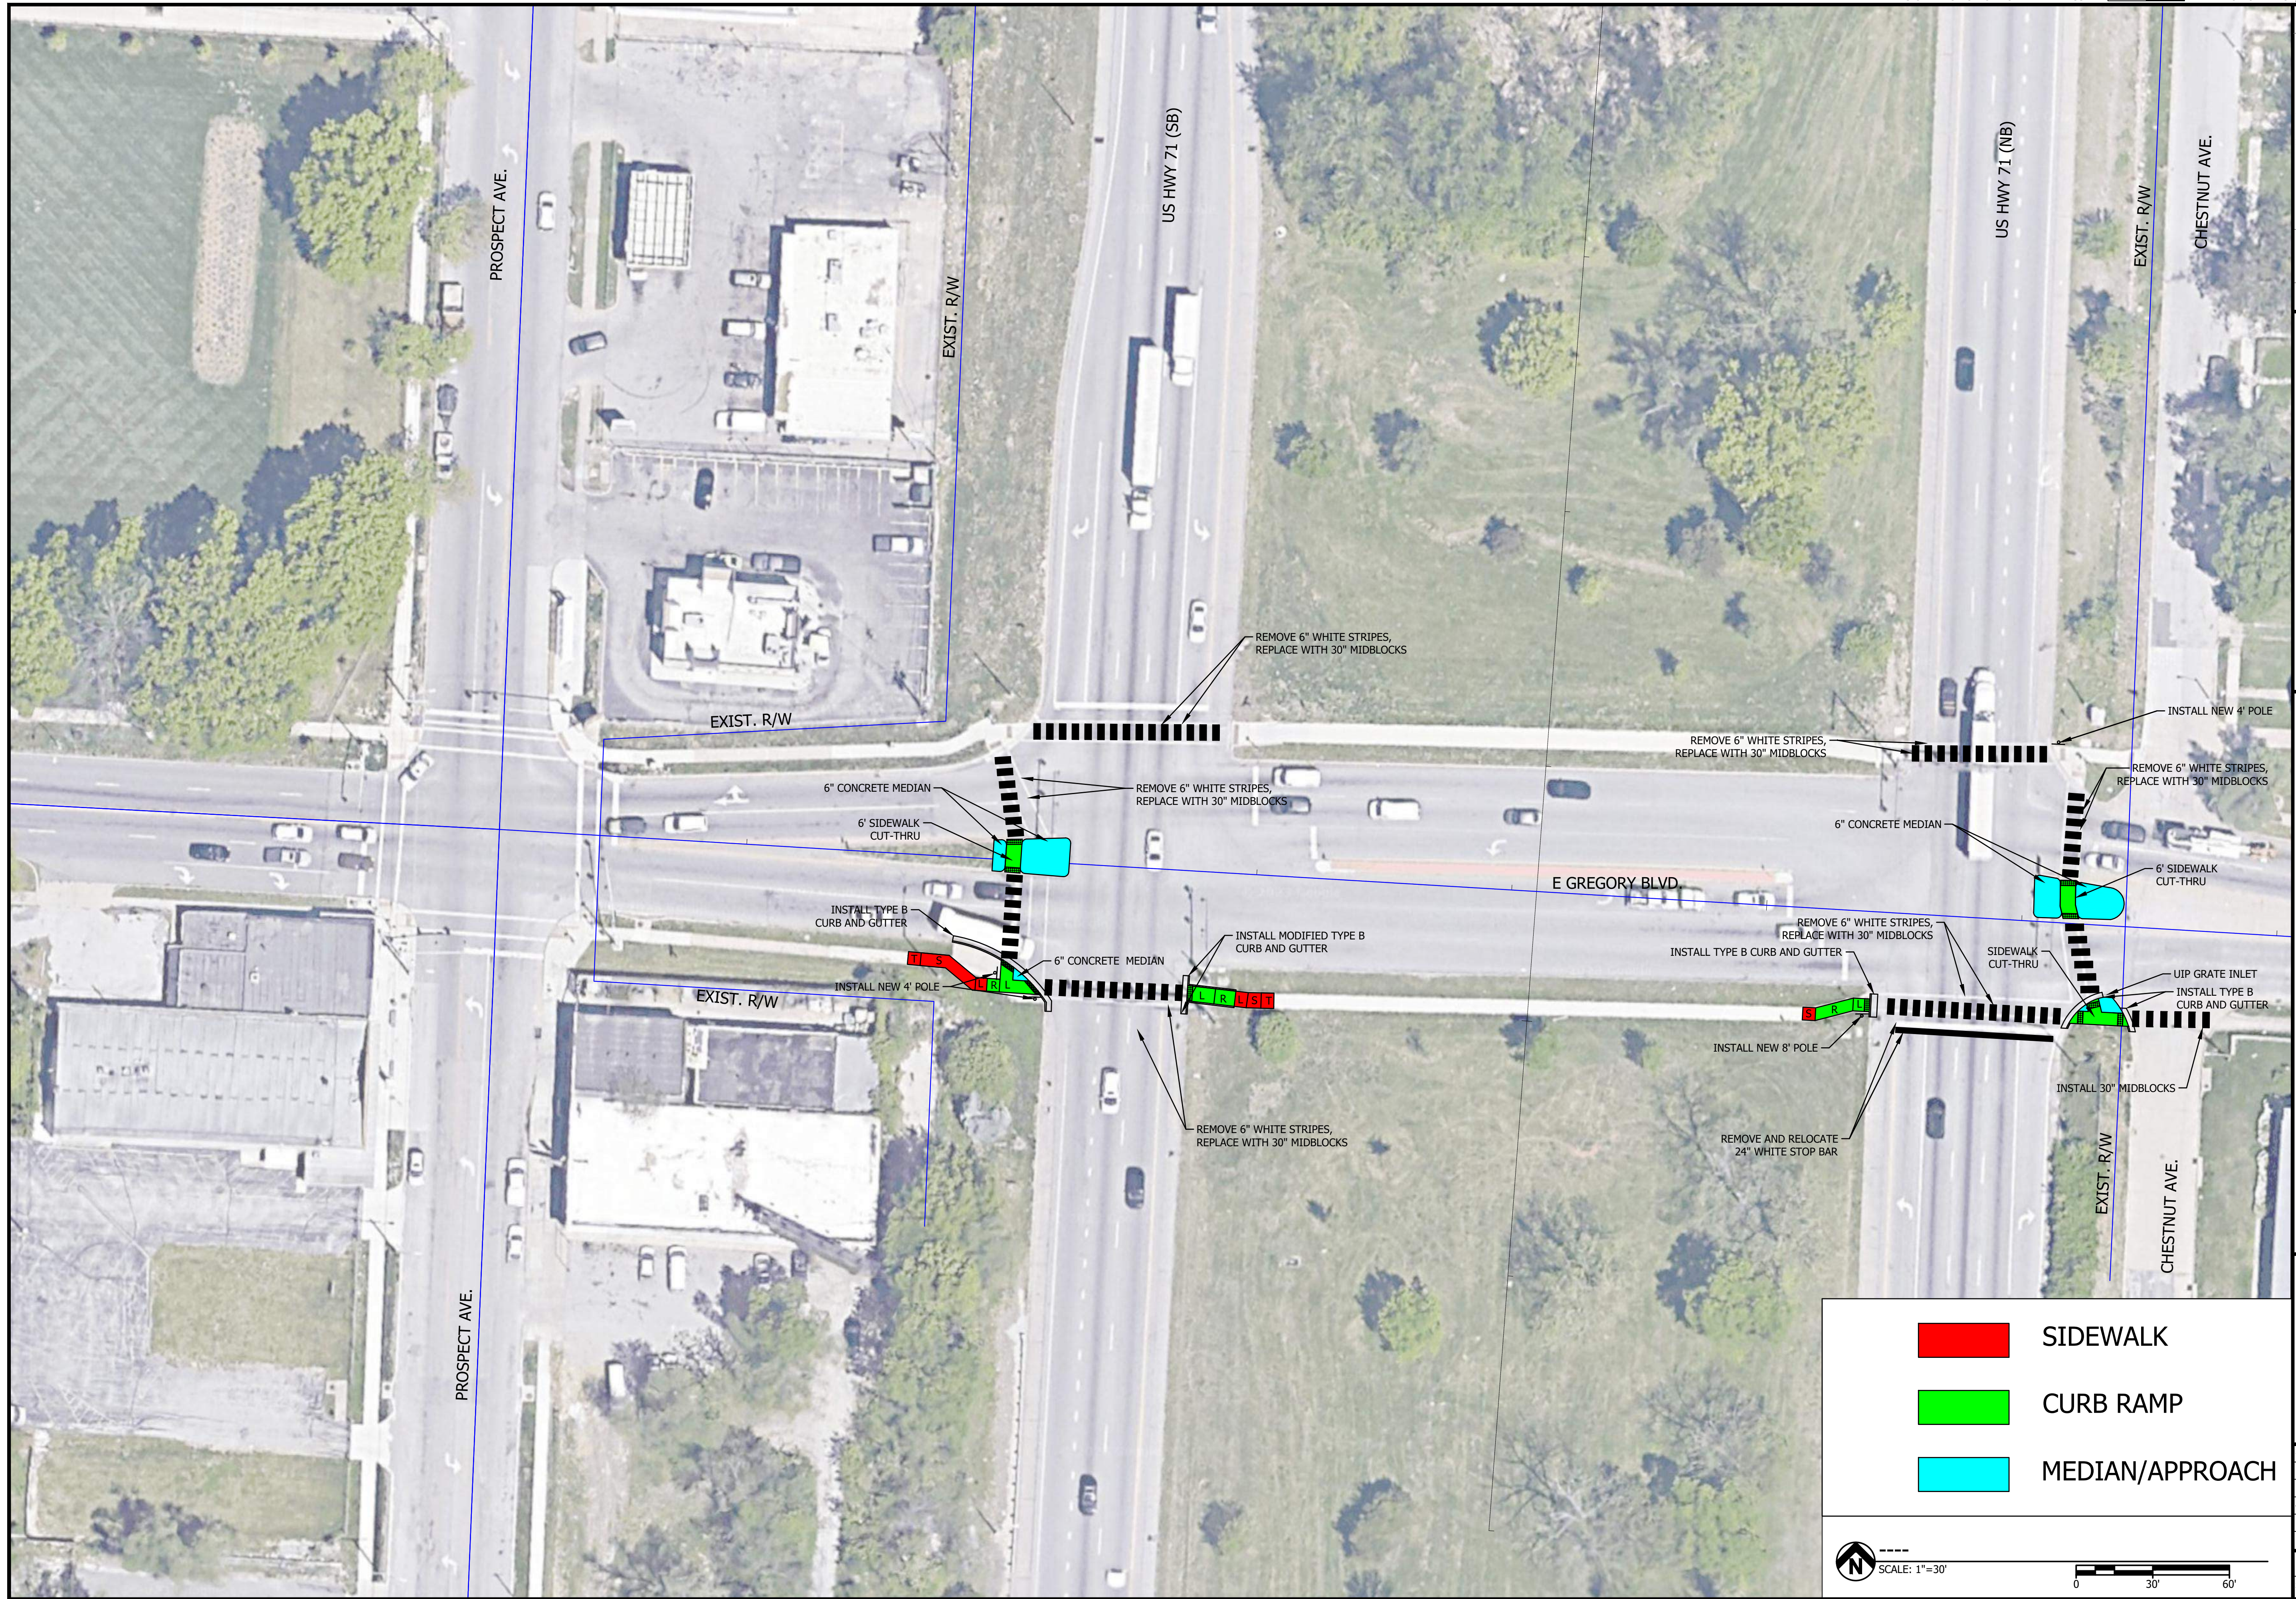

Bartlett & West


**KANSAS CITY
US HIGHWAY 71
E GREGORY BLVD INTERSECTION
CONCEPTUAL PLANS
ADA SIDEWALK IMPROVEMENTS
JACKSON COUNTY MISSOURI**


NOT FOR CONSTRUCTION

SEALED DATE:	== ==
DESIGNED BY:	----
DRAWN BY:	----
APPROVED BY:	---
DESIGN PROJ:	J4P3268H
DATE:	---
DRAWING NO:	----
SHEET NO:	11 of 20

NOT FOR CONSTRUCTION

SEALED DATE:	== ==
DESIGNED BY:	----
DRAWN BY:	----
APPROVED BY:	---
DESIGN PROJ:	J4P3268H
DATE:	---
DRAWING NO:	----
SHEET NO:	12 of 20

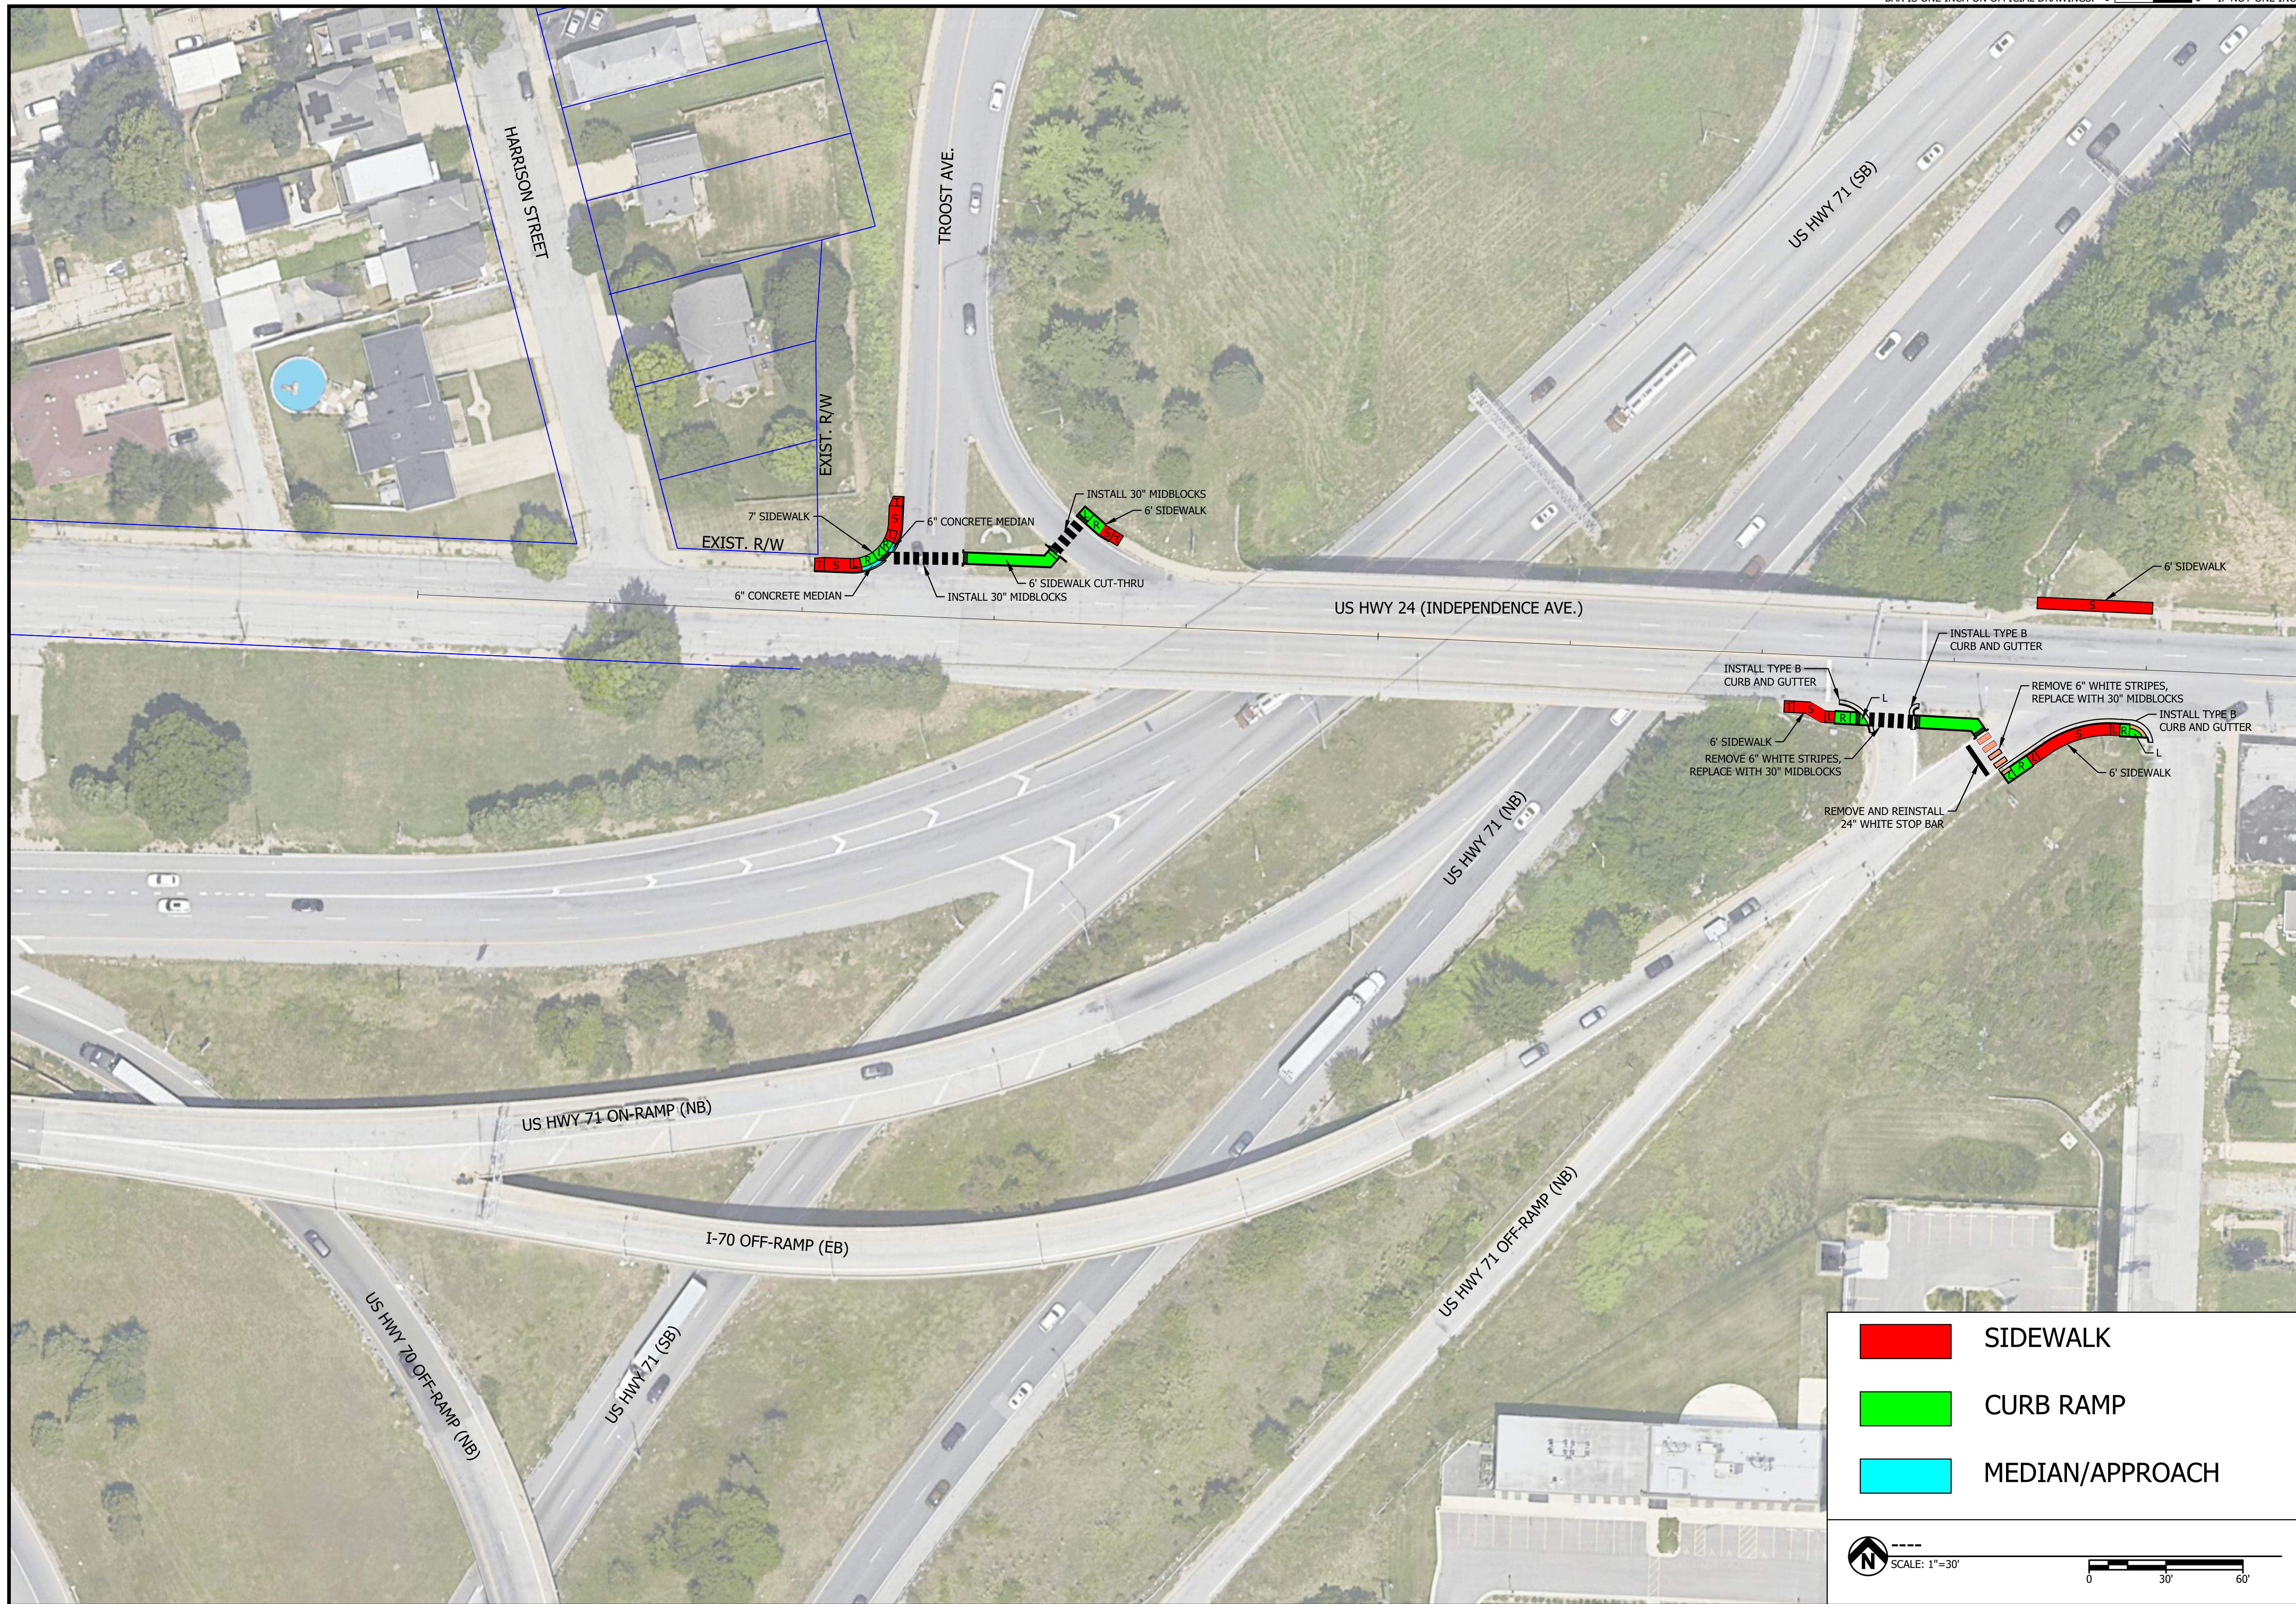

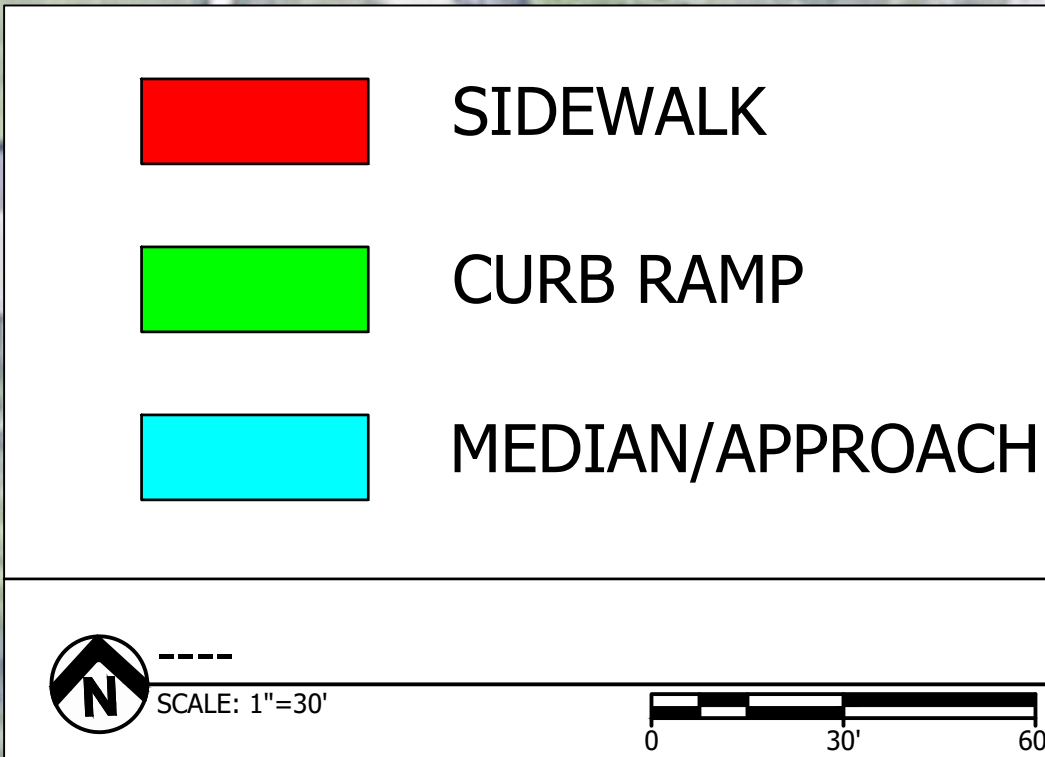[illegible]

Bartlett & West

**KANSAS CITY
ROUTE W
BELLEVIEW AVE. TO WORNALL ROAD
CONCEPTUAL PLANS
ADA SIDEWALK IMPROVEMENTS
JACKSON COUNTY MISSOURI**

NOT FOR CONSTRUCTION

SEALED DATE:	== ==
DESIGNED BY:	----
DRAWN BY:	----
APPROVED BY:	---
DESIGN PROJ:	J4P3268H
DATE:	---
DRAWING NO:	----
SHEET NO:	13 of 20

ALL RIGHTS RESERVED. ALL BARTLETT & WEST PLANS, SPECIFICATIONS AND DRAWINGS ARE PROTECTED UNDER COPYRIGHT LAW, AND NO PART MAY BE COPIED, REPRODUCED, DISPLAYED PUBLICLY, USED TO CREATE DERIVATIVES, DISTRIBUTED, STORED IN A RETRIEVAL SYSTEM OR TRANSMITTED IN ANY FORM BY ANY MEANS WITHOUT PRIOR WRITTEN PERMISSION OF BARTLETT & WEST.




NOT FOR CONSTRUCTION


CERTIFICATE OF AUTHORITY NO. 000167 - ENGINEERING
www.bartlettwest.com

SEALED DATE:	== ==
DESIGNED BY:	----
DRAWN BY:	----
APPROVED BY:	---
DESIGN PROJ:	J4P3268H
DATE:	---
DRAWING NO:	----
SHEET NO:	14 of 20

NOT FOR CONSTRUCTION

SEALED DATE:	== ==
DESIGNED BY:	----
DRAWN BY:	----
APPROVED BY:	---
DESIGN PROJ:	J4P3268H
DATE:	---
DRAWING NO:	----
SHEET NO:	15 of 20

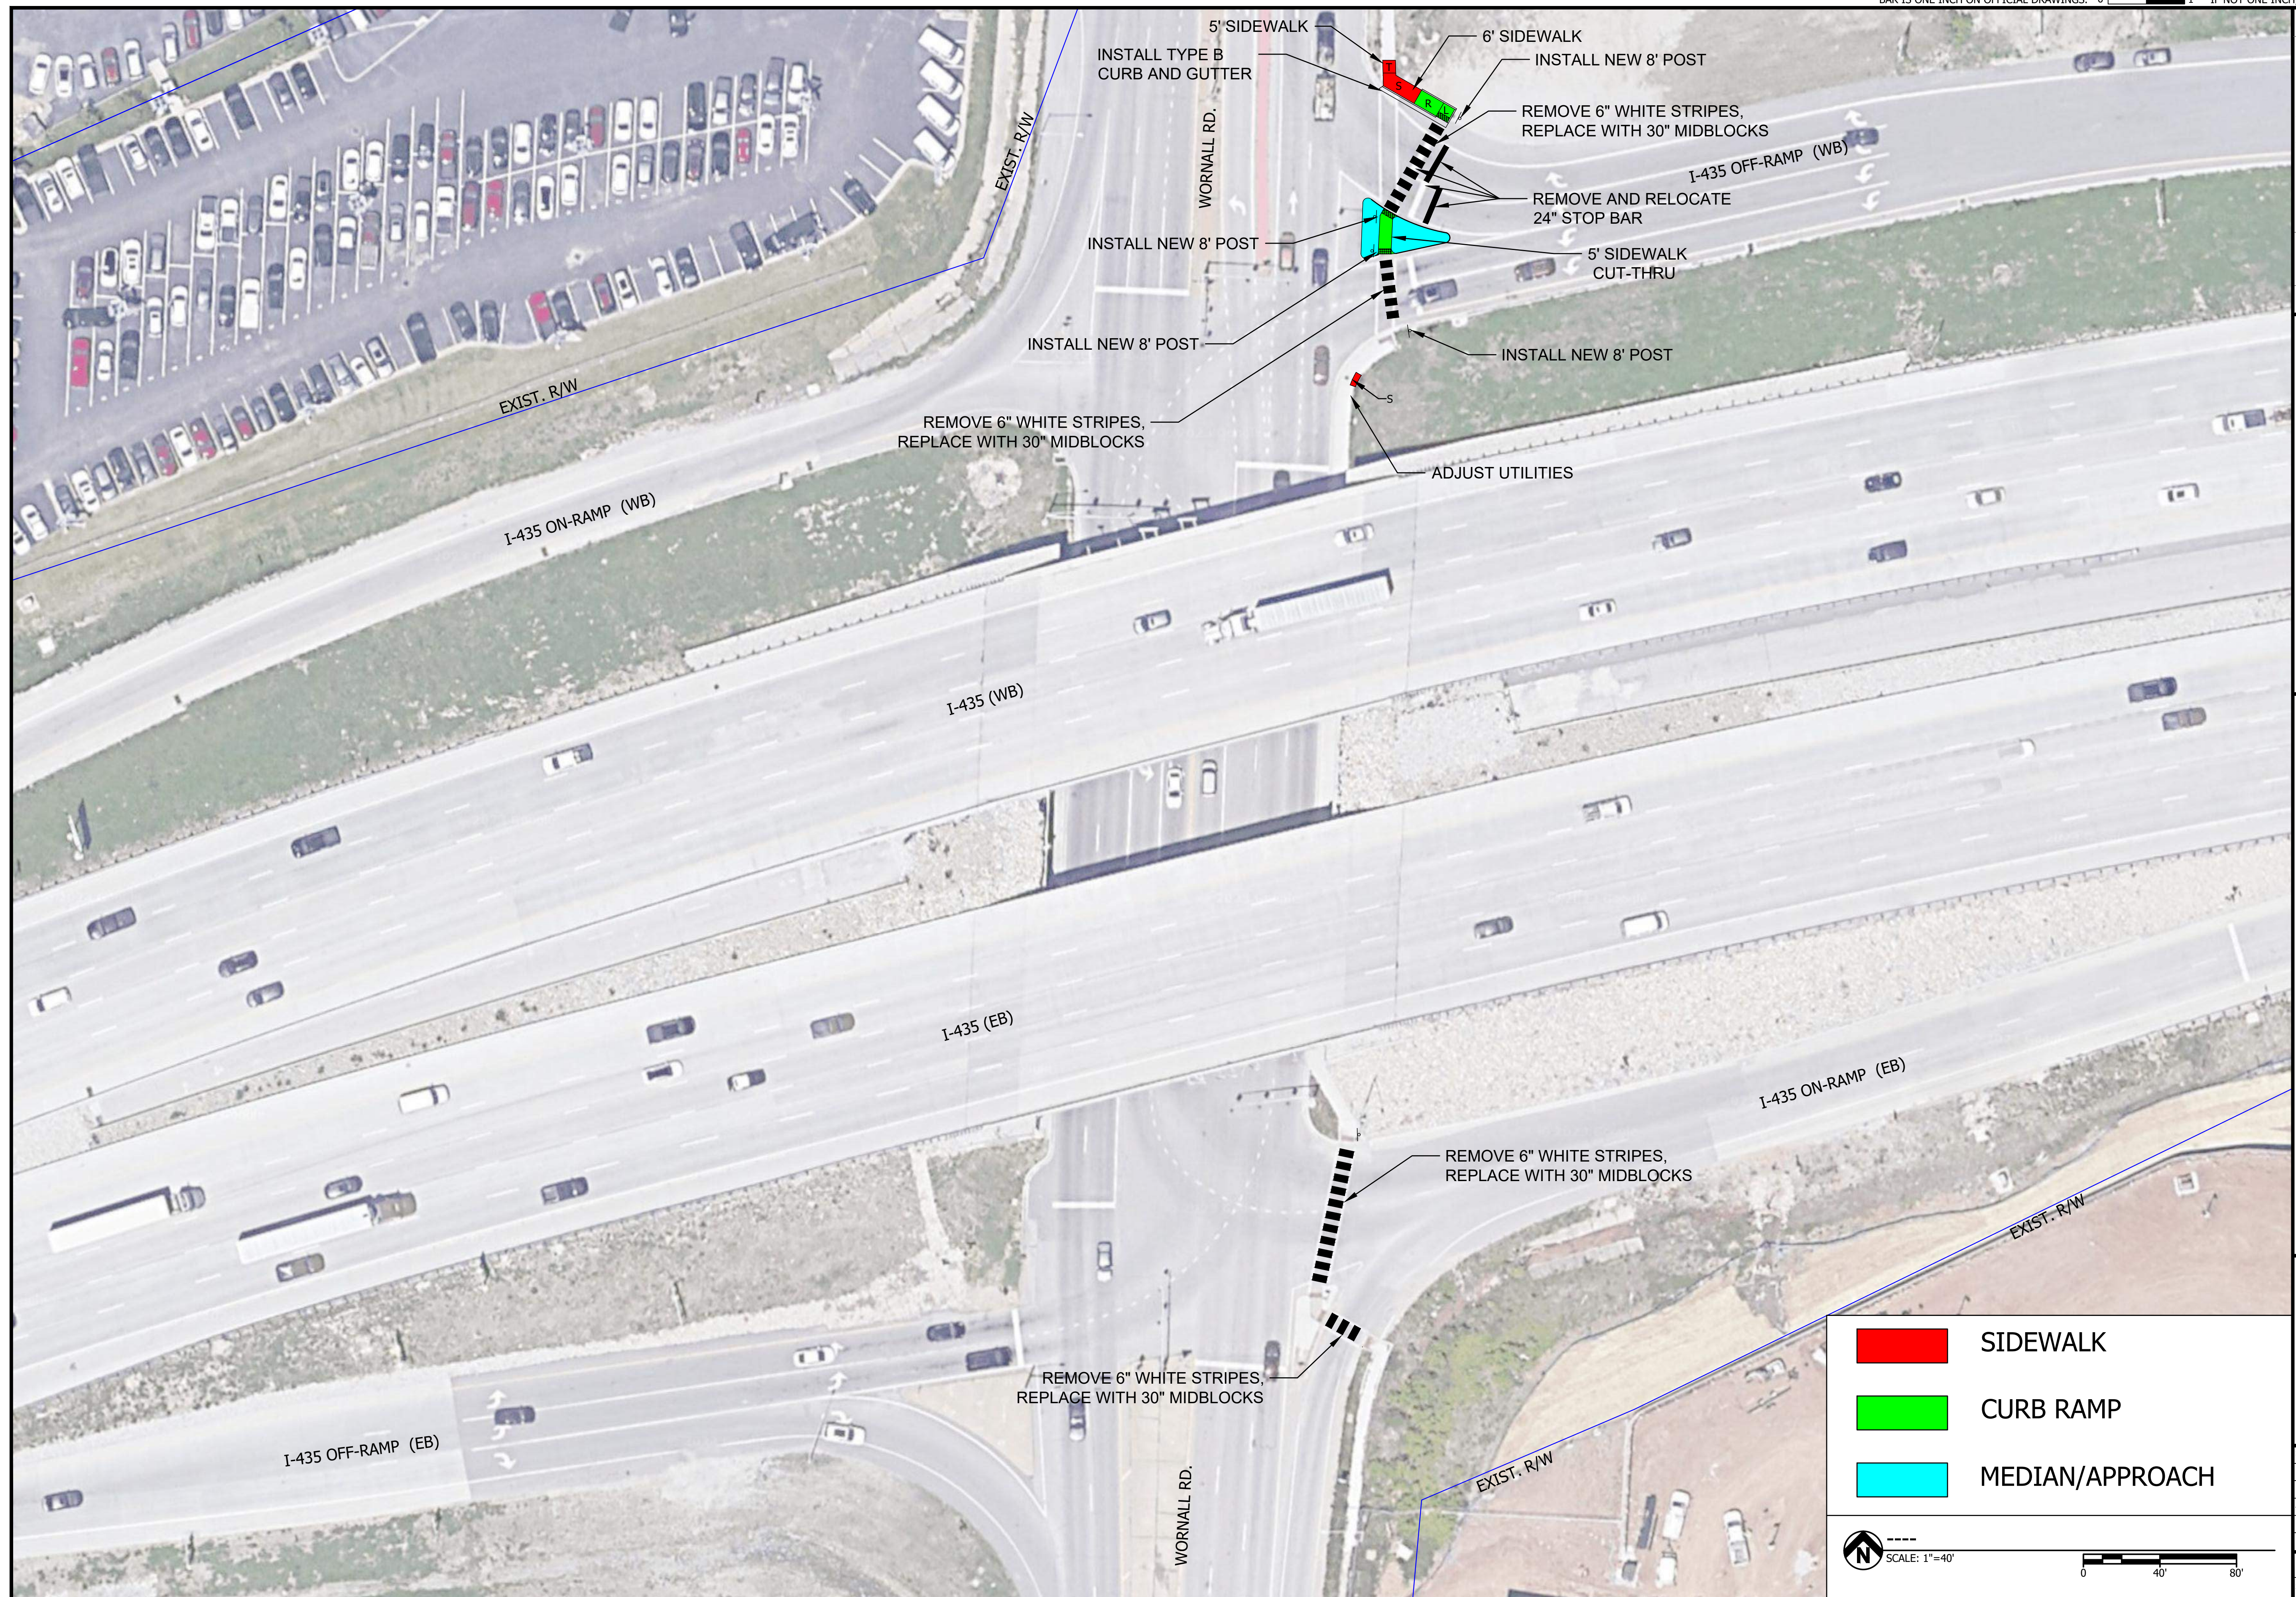

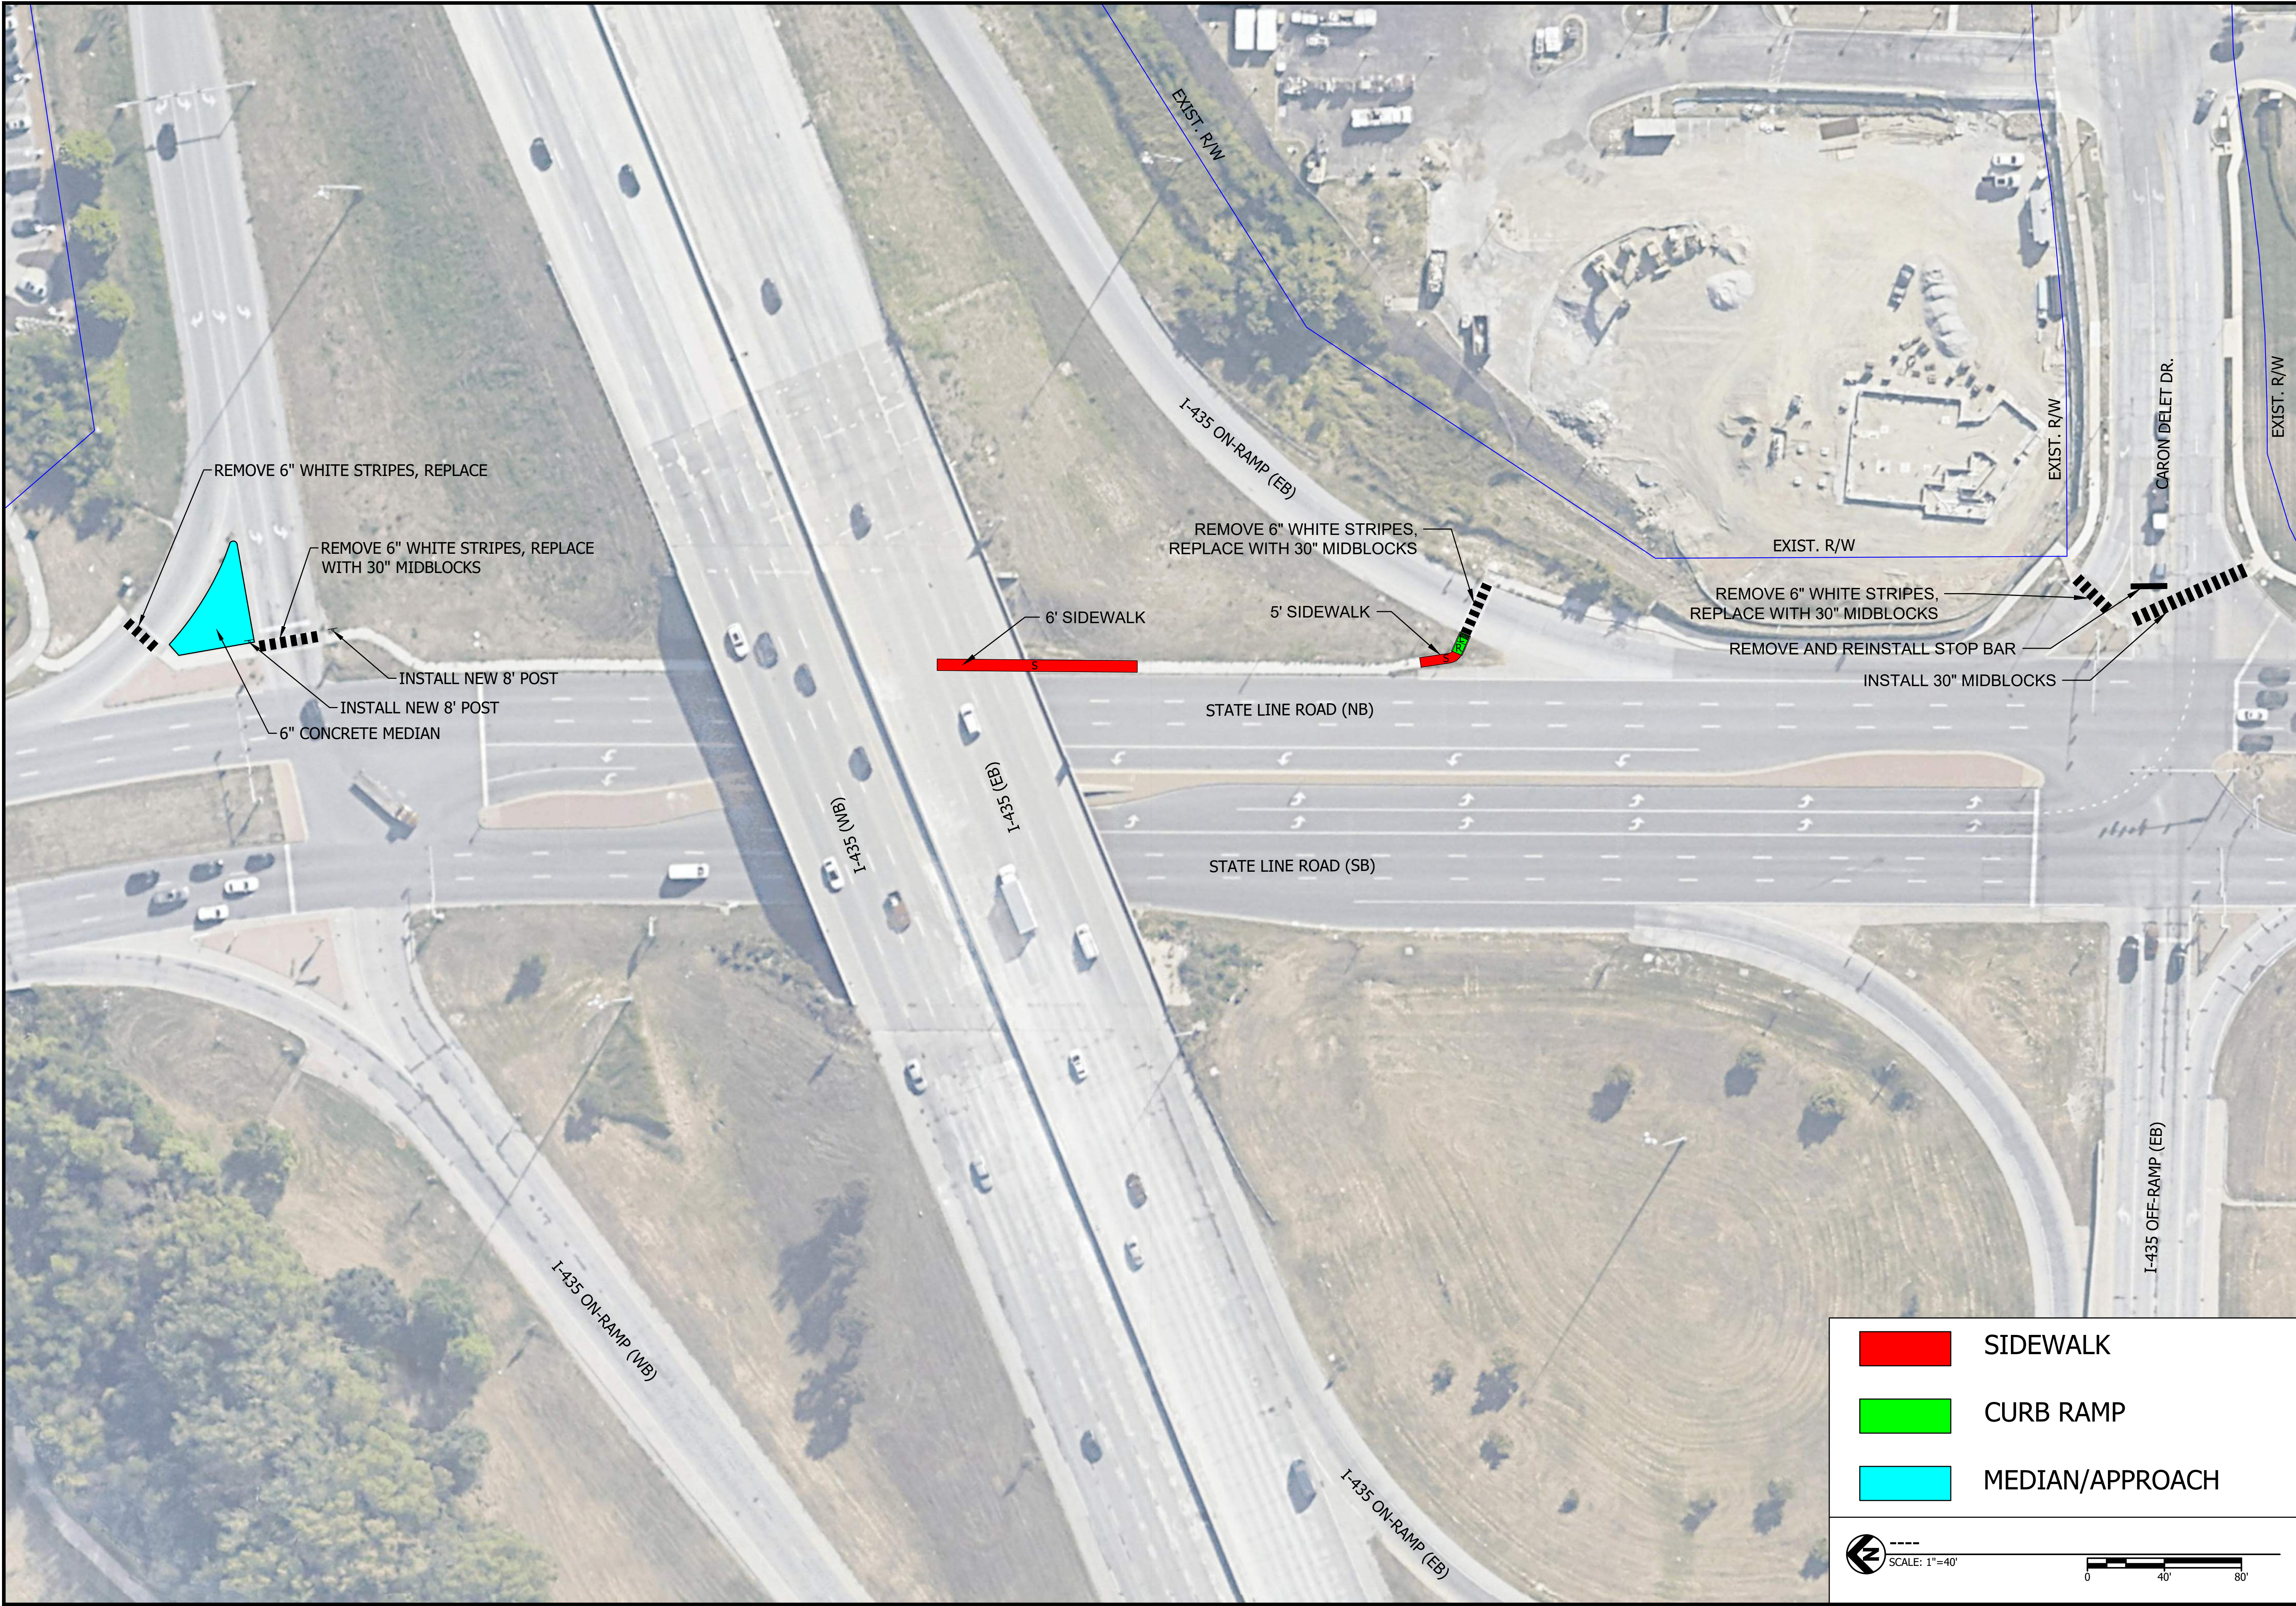

SIDEWALK

CURB RAMP

MEDIAN/APPROACH

SCALE: 1"=40'

040'80'

SEAL DATE:=====

DESIGNED BY:-----

DRAWN BY:-----

APPROVED BY:-----

DESIGN PROJ:J4P3268H

DATE:-----

DRAWING NO:-----

SHEET NO:16 of 20

NOT FOR CONSTRUCTION

KANSAS CITY
INTERSTATE 435
CONCEPTUAL PLANS
ADA SIDEWALK IMPROVEMENTS
JACKSON COUNTY MISSOURI

Bartlett & West

CERTIFICATE OF AUTHORITY NO. 000167 - ENGINEERING
JACKSON COUNTY MISSOURI

BAR IS ONE INCH ON OFFICIAL DRAWINGS. 01" IF NOT ONE INCH, ADJUST SCALE ACCORDINGLY.


#

DATE

DESCRIPTION


NOT FOR CONSTRUCTION

SEALED DATE:	== ==
DESIGNED BY:	----
DRAWN BY:	----
APPROVED BY:	---
DESIGN PROJ:	---
DATE:	---
DRAWING NO:	----
SHEET NO:	17 of 20

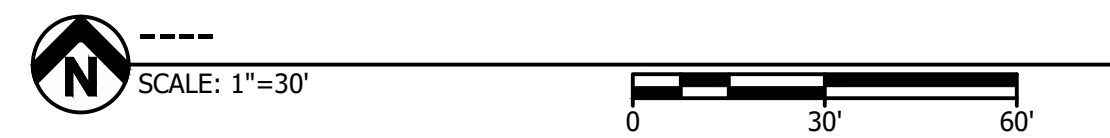


NOT FOR CONSTRUCTION


SEALED DATE:	== ==
DESIGNED BY:	----
DRAWN BY:	----
APPROVED BY:	---
DESIGN PROJ:	J4P3268H
DATE:	---
DRAWING NO:	----
SHEET NO:	18 of 20

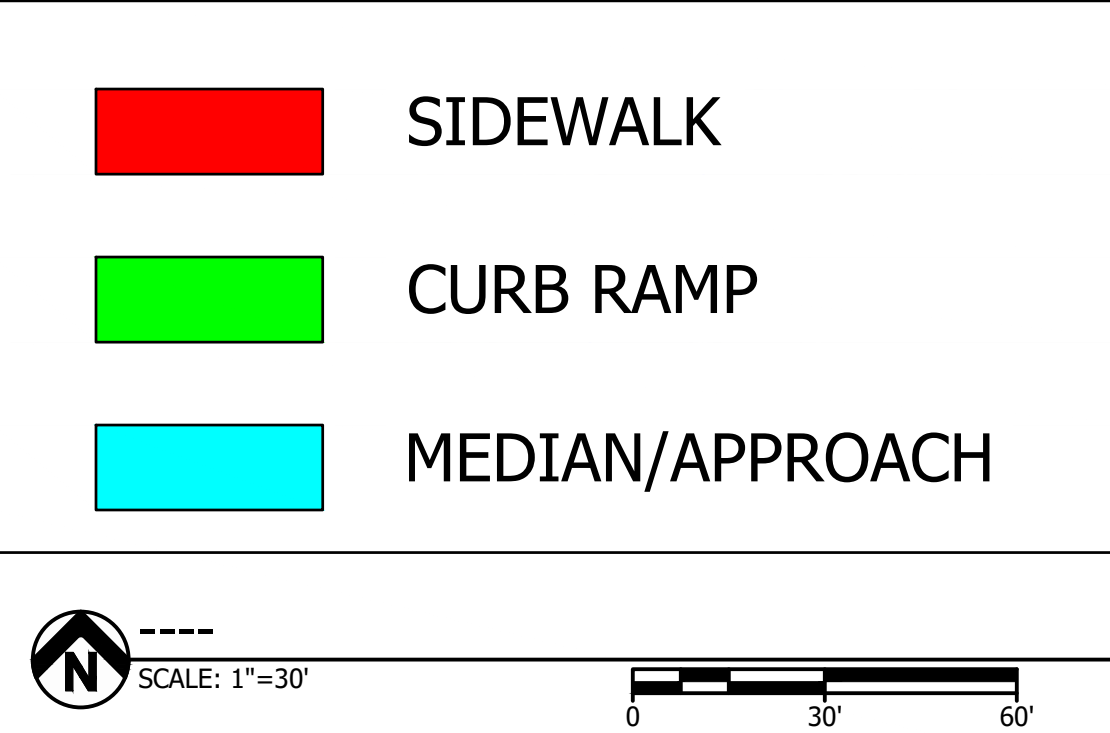

NOT FOR CONSTRUCTION

SEALED DATE:	== ==
DESIGNED BY:	----
DRAWN BY:	----
APPROVED BY:	---
DESIGN PROJ:	J4P3268H
DATE:	---
DRAWING NO:	----
SHEET NO:	19 of 20

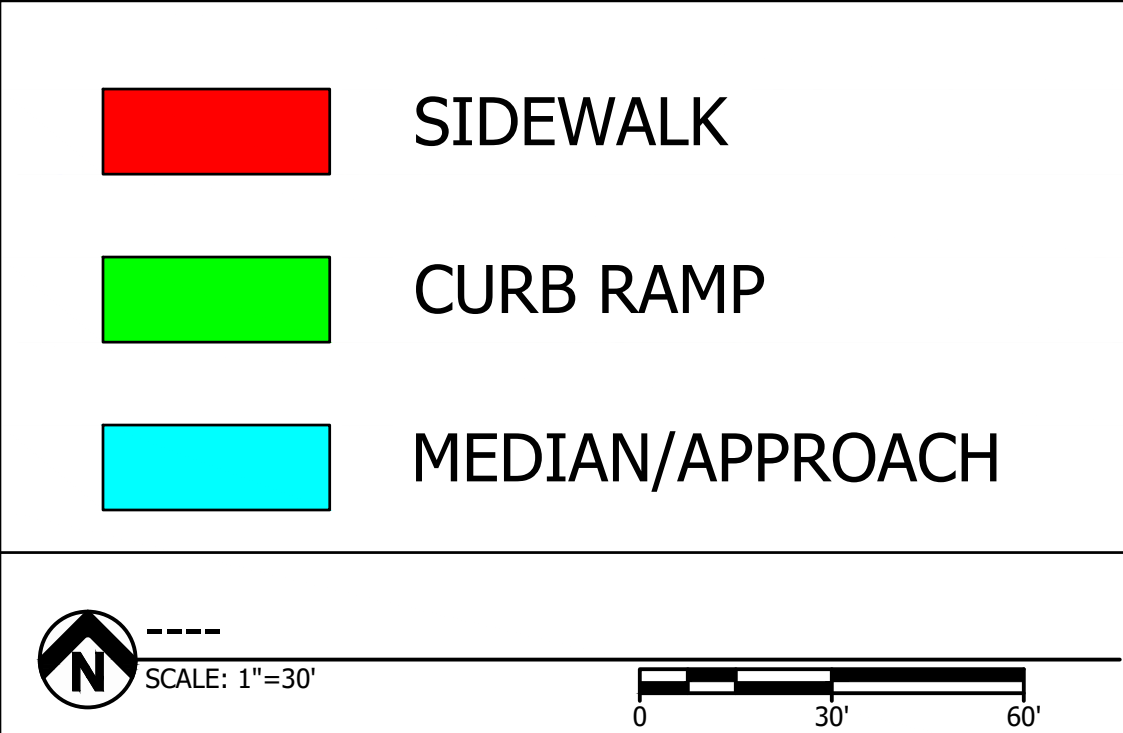

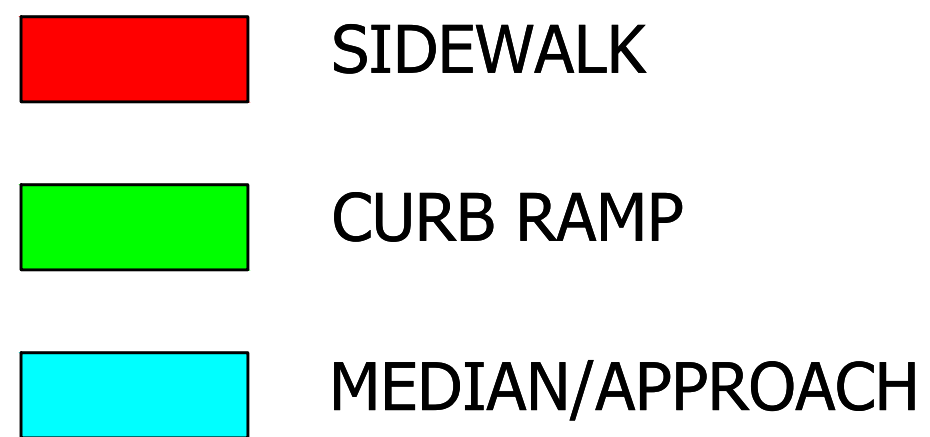

**KANSAS CITY
ROUTE V
US HWY 40 TO E 49TH ST
CONCEPTUAL PLANS
ADA SIDEWALK IMPROVEMENTS
JACKSON COUNTY MISSOURI**

Bartlett & West

20
 68H
 JACKSON COUNTY MISSOURI
 ADA SIDEWALK IMPROVEMENTS
 CERTIFICATE OF AUTHORITY NO. 000167 - ENGINEERING
 www.birdtwesi.com

[illegible]

NOT FOR CONSTRUCTION

SEALED DATE:	== ==
DESIGNED BY:	----
DRAWN BY:	----
APPROVED BY:	---
DESIGN PROJ:	J4P3268H
DATE:	---
DRAWING NO:	----
SHEET NO:	20 of 20