


ROUNDBABOUT - MO 58 @ PRAIRIE LN.

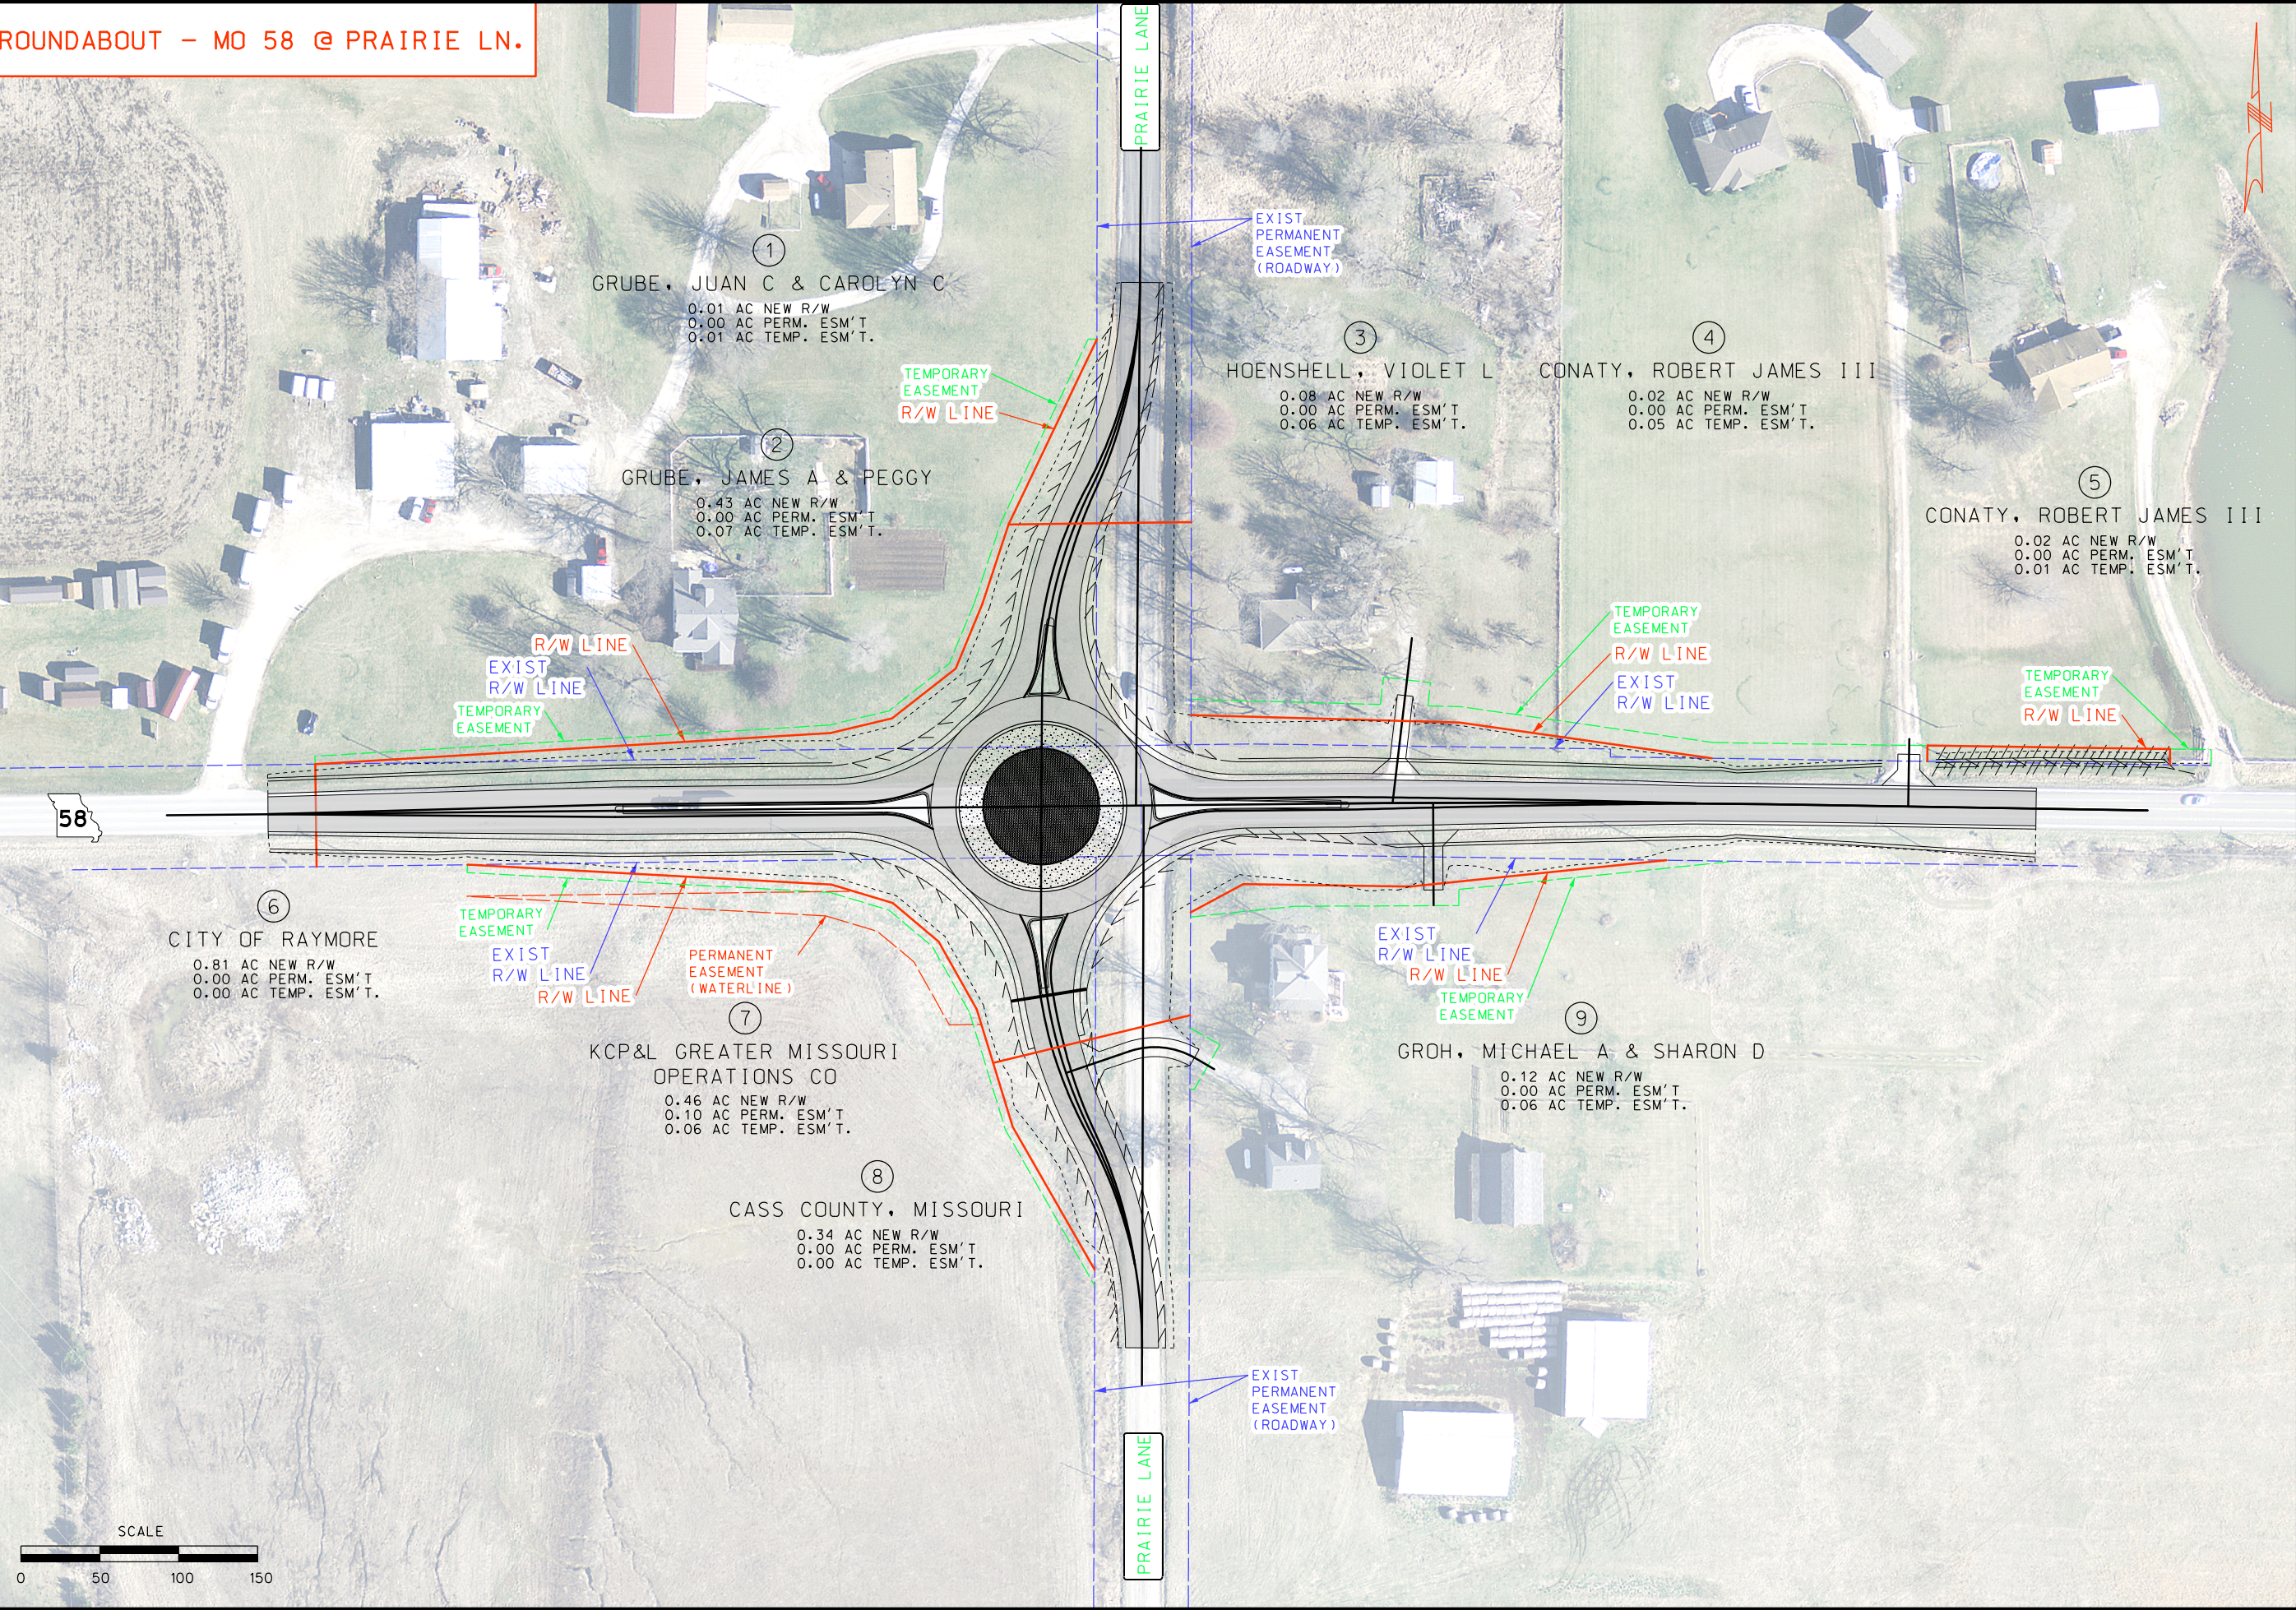

①
GRUBE, JUAN C & CAROLYN C
0.01 AC NEW R/W
0.00 AC PERM. ESM'T
0.01 AC TEMP. ESM'T.

②
GRUBE, JAMES A & PEGGY
0.43 AC NEW R/W
0.00 AC PERM. ESM'T
0.07 AC TEMP. ESM'T.

③
HOENSHELL, VIOLET L
0.08 AC NEW R/W
0.00 AC PERM. ESM'T
0.06 AC TEMP. ESM'T.

④
CONATY, ROBERT JAMES III
0.02 AC NEW R/W
0.00 AC PERM. ESM'T
0.05 AC TEMP. ESM'T.

⑤
CONATY, ROBERT JAMES III
0.02 AC NEW R/W
0.00 AC PERM. ESM'T
0.01 AC TEMP. ESM'T.

⑥
CITY OF RAYMORE
0.81 AC NEW R/W
0.00 AC PERM. ESM'T
0.00 AC TEMP. ESM'T.

⑦
KCP&L GREATER MISSOURI
OPERATIONS CO
0.46 AC NEW R/W
0.10 AC PERM. ESM'T
0.06 AC TEMP. ESM'T.

⑧
CASS COUNTY, MISSOURI
0.34 AC NEW R/W
0.00 AC PERM. ESM'T
0.00 AC TEMP. ESM'T.

⑨
GROH, MICHAEL A & SHARON D
0.12 AC NEW R/W
0.00 AC PERM. ESM'T
0.06 AC TEMP. ESM'T.

"THIS MEDIA SHOULD NOT BE CONSIDERED A CERTIFIED DOCUMENT."

DATE PREPARED
11/4/2019

ROUTE 58	STATE MO
DISTRICT KC	SHEET NO. 1

COUNTY
CASS

JOB NO.
J4S3272

CONTRACT ID.

PROJECT NO.

BRIDGE NO.

DESCRIPTION	DATE

MISSOURI HIGHWAYS AND TRANSPORTATION COMMISSION

105 WEST CAPITOL
JEFFERSON CITY, MO 65102
1-888-ASK-MODOT (1-888-275-6636)

