




J6I3290
BRIDGE REHABILITATION
I-55 OVER MERAMEC RIVER
2026-2027



STAGE 3


LEGEND

- WORK AREA
- CROSSOVER / LANE SHIFT
- TRAFFIC DIRECTION
- TEMPORARY / PERMANENT CONCRETE BARRIER
- EXISTING BRIDGE / ROADWAY
- CLOSED LANE

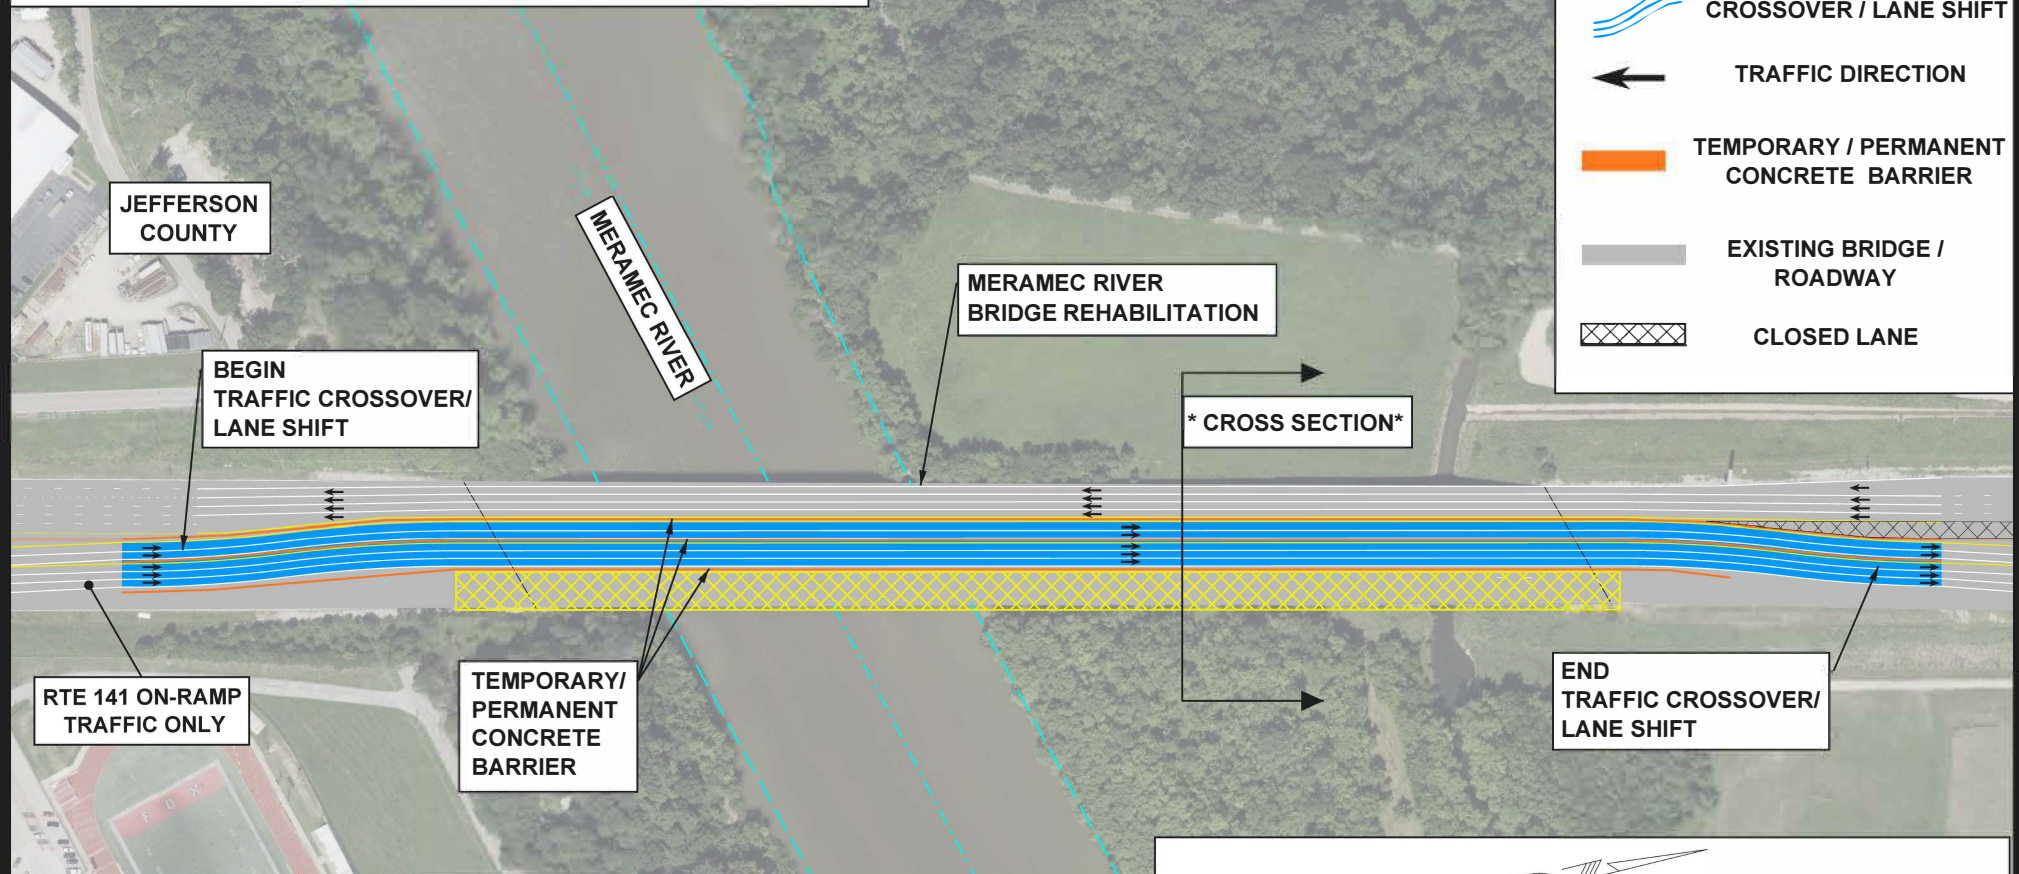


STAGE 3

RTE 141 ON RAMP TRAFFIC ONLY

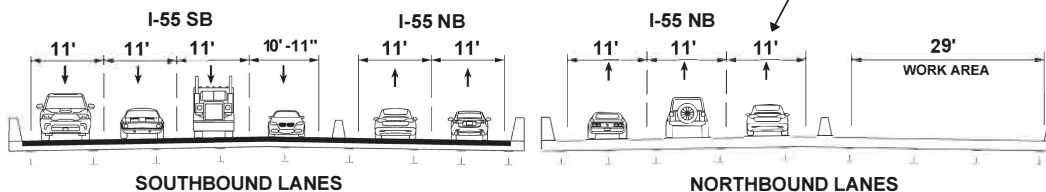

CROSS SECTION

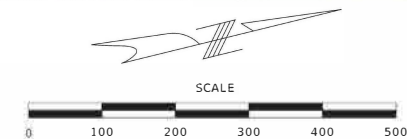

STAGE 3 - DESCRIPTION OF WORK

DURING THE EAST PORTION OF THE MERAMEC RIVER BRIDGE CLOSURE:

- THREE (3) NORTHBOUND LANES WILL REMAIN ON THE EASTERN SECTION OF THE BRIDGE
- AN ADDITIONAL TWO (2) NORTHBOUND LANES WILL CROSS OVER ONTO THE SOUTHBOUND MERAMEC RIVER BRIDGE
- FOUR (4) SOUTHBOUND LANES WILL REMAIN OPEN ON THE BRIDGE