
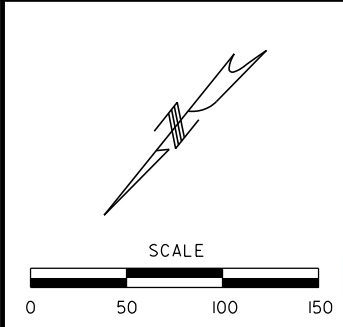
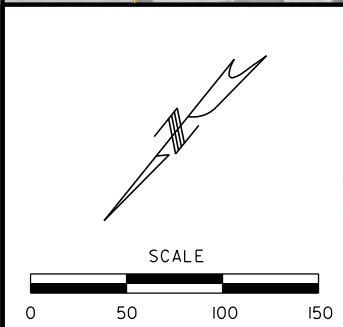


EXHIBIT 2

MATCHLINE B

MATCHLINE C

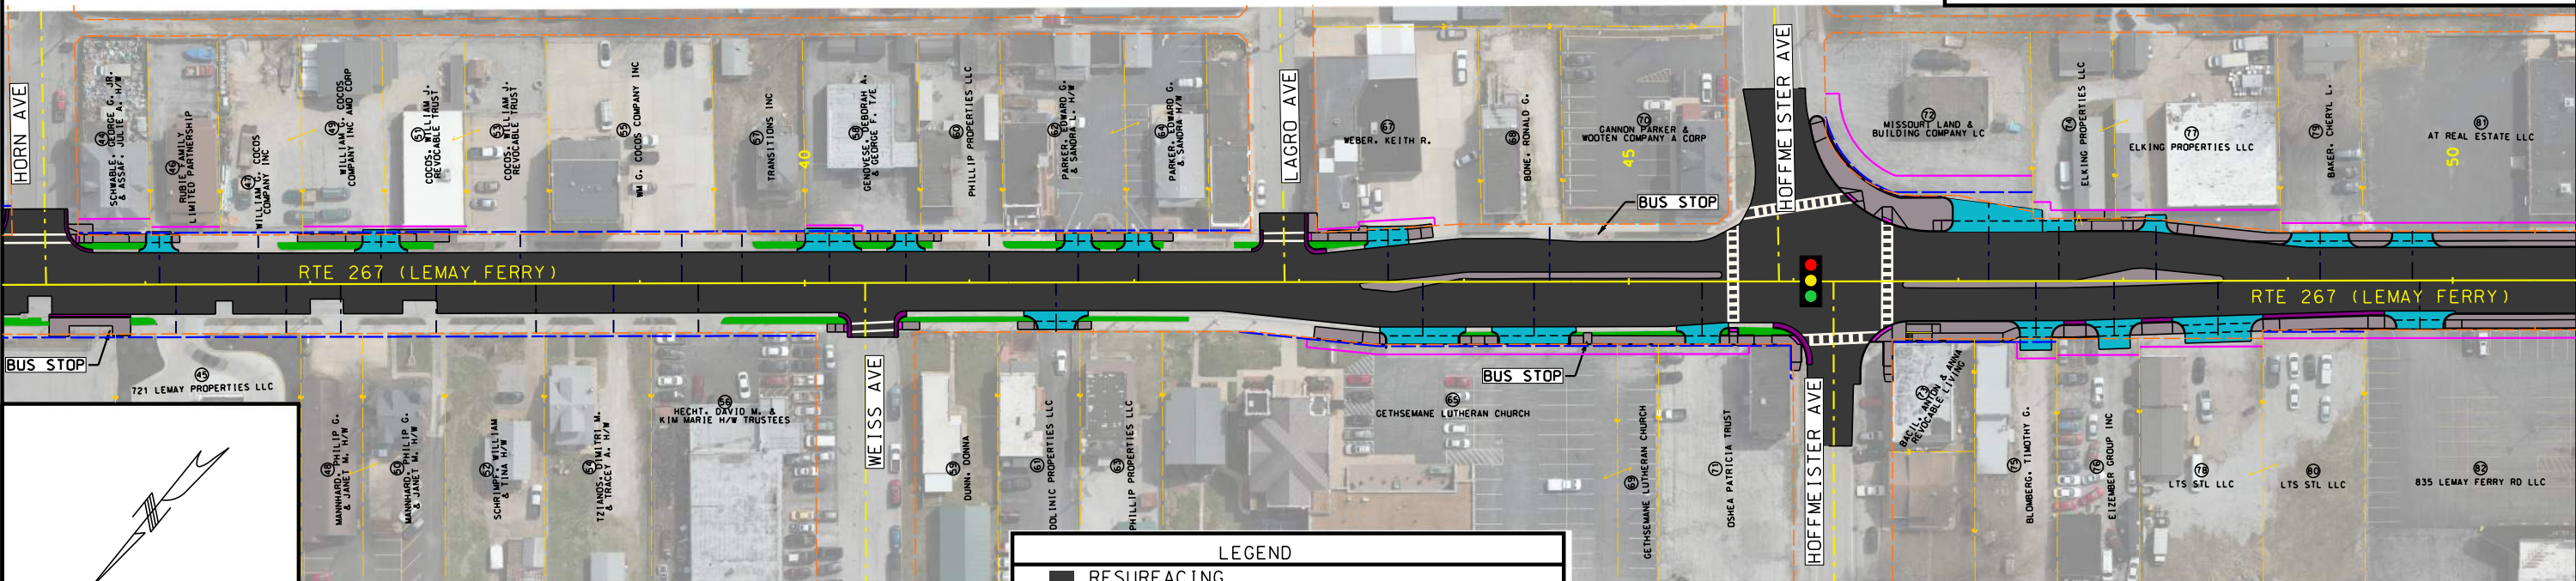


LEGEND

- RESURFACING
- SIDEWALK
- TRUNCATED DOMES
- ENTRANCE PAVEMENT
- GREENSPACE
- CURB / CURB AND GUTTER
- PERMANENT SIDEWALK EASEMENT
- EXISTING ROW
- NEW ROW
- TEMPORARY CONSTRUCTION EASEMENT (TCE)
- TRAFFIC SIGNAL WORK

MATCHLINE C

MATCHLINE D

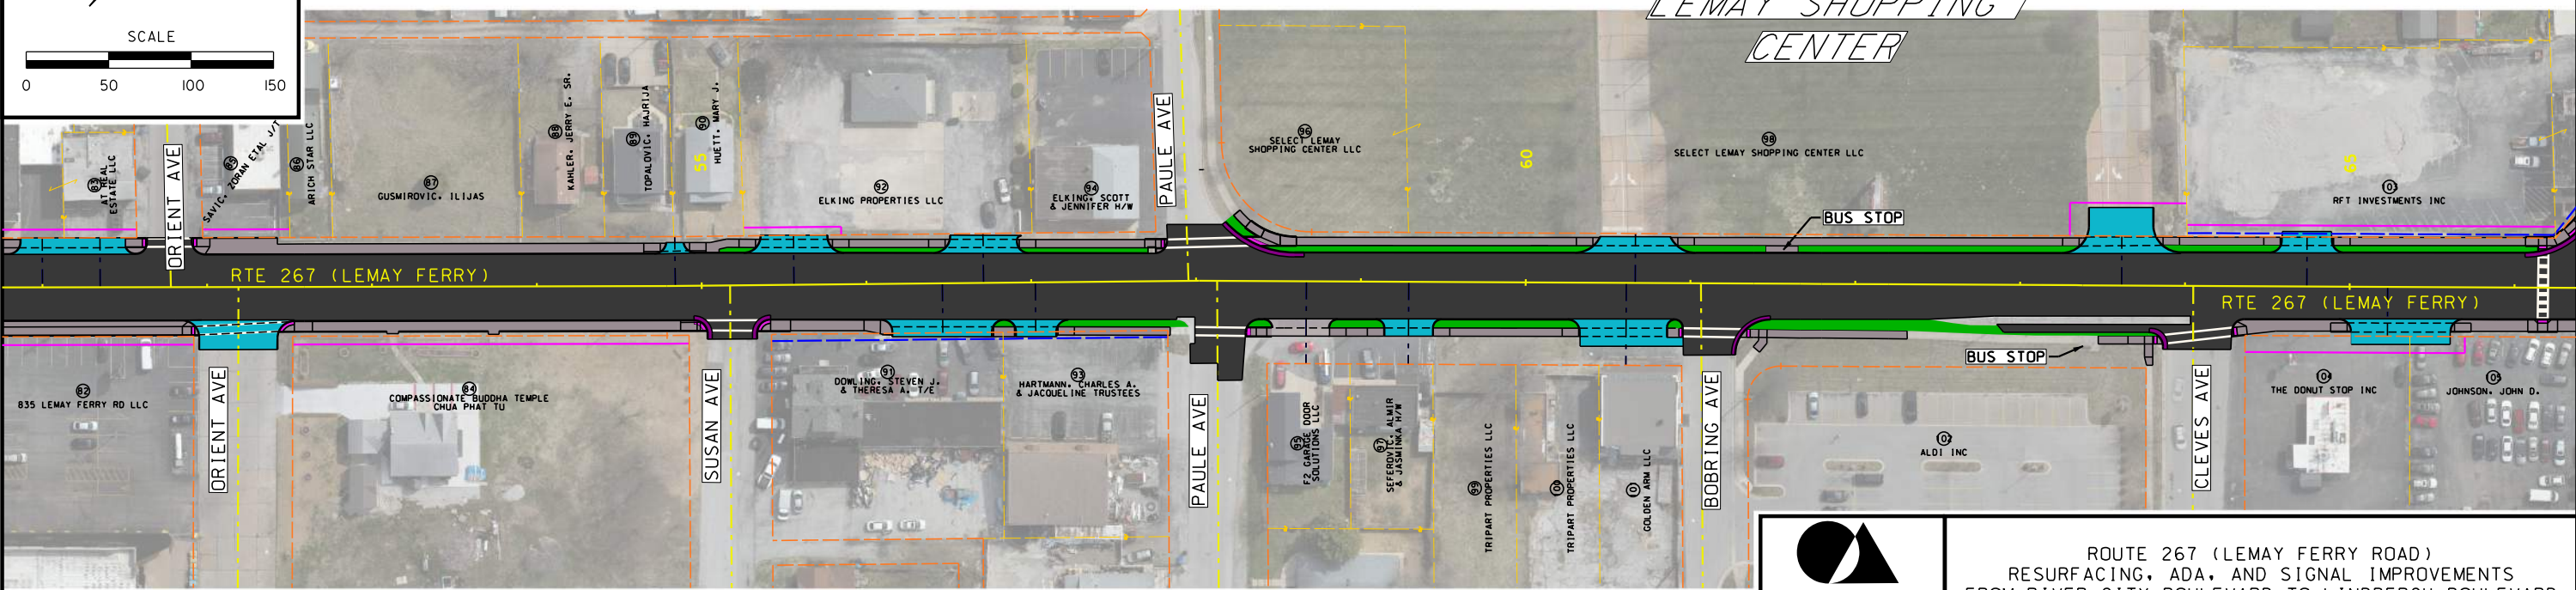

ROUTE 267 (LEMA Y FERRY ROAD)
RESURFACING, ADA, AND SIGNAL IMPROVEMENTS
FROM RIVER CITY BOULEVARD TO LINDBERGH BOULEVARD
EXHIBIT 2 OF 7