



Segment #1A - Rte. 231

Franru Lane to Jefferson Barracks Road/Jeffersonian Drive

Segment #1A - Existing

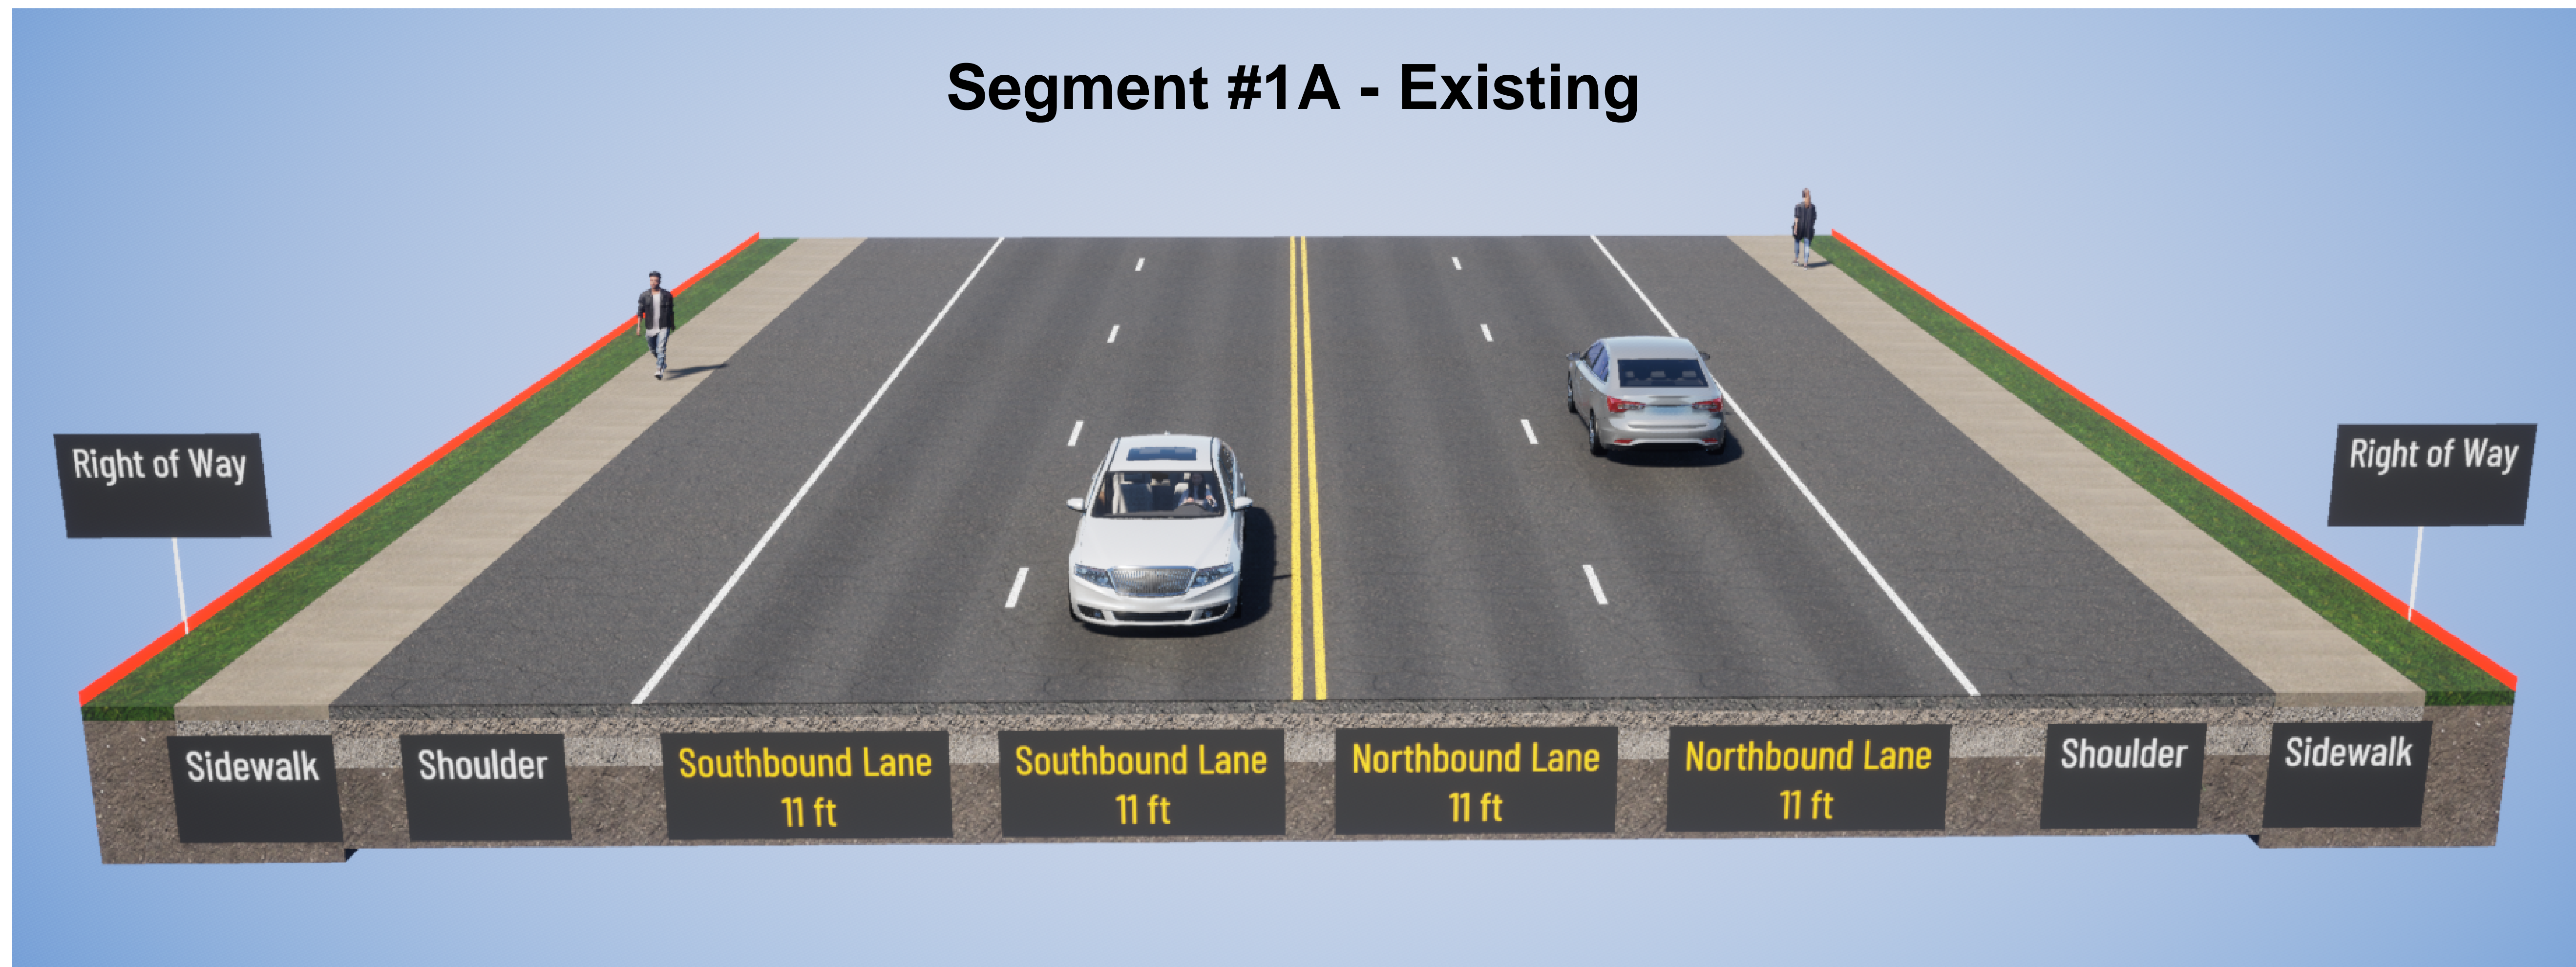

Segment #1A - Conceptual Plan

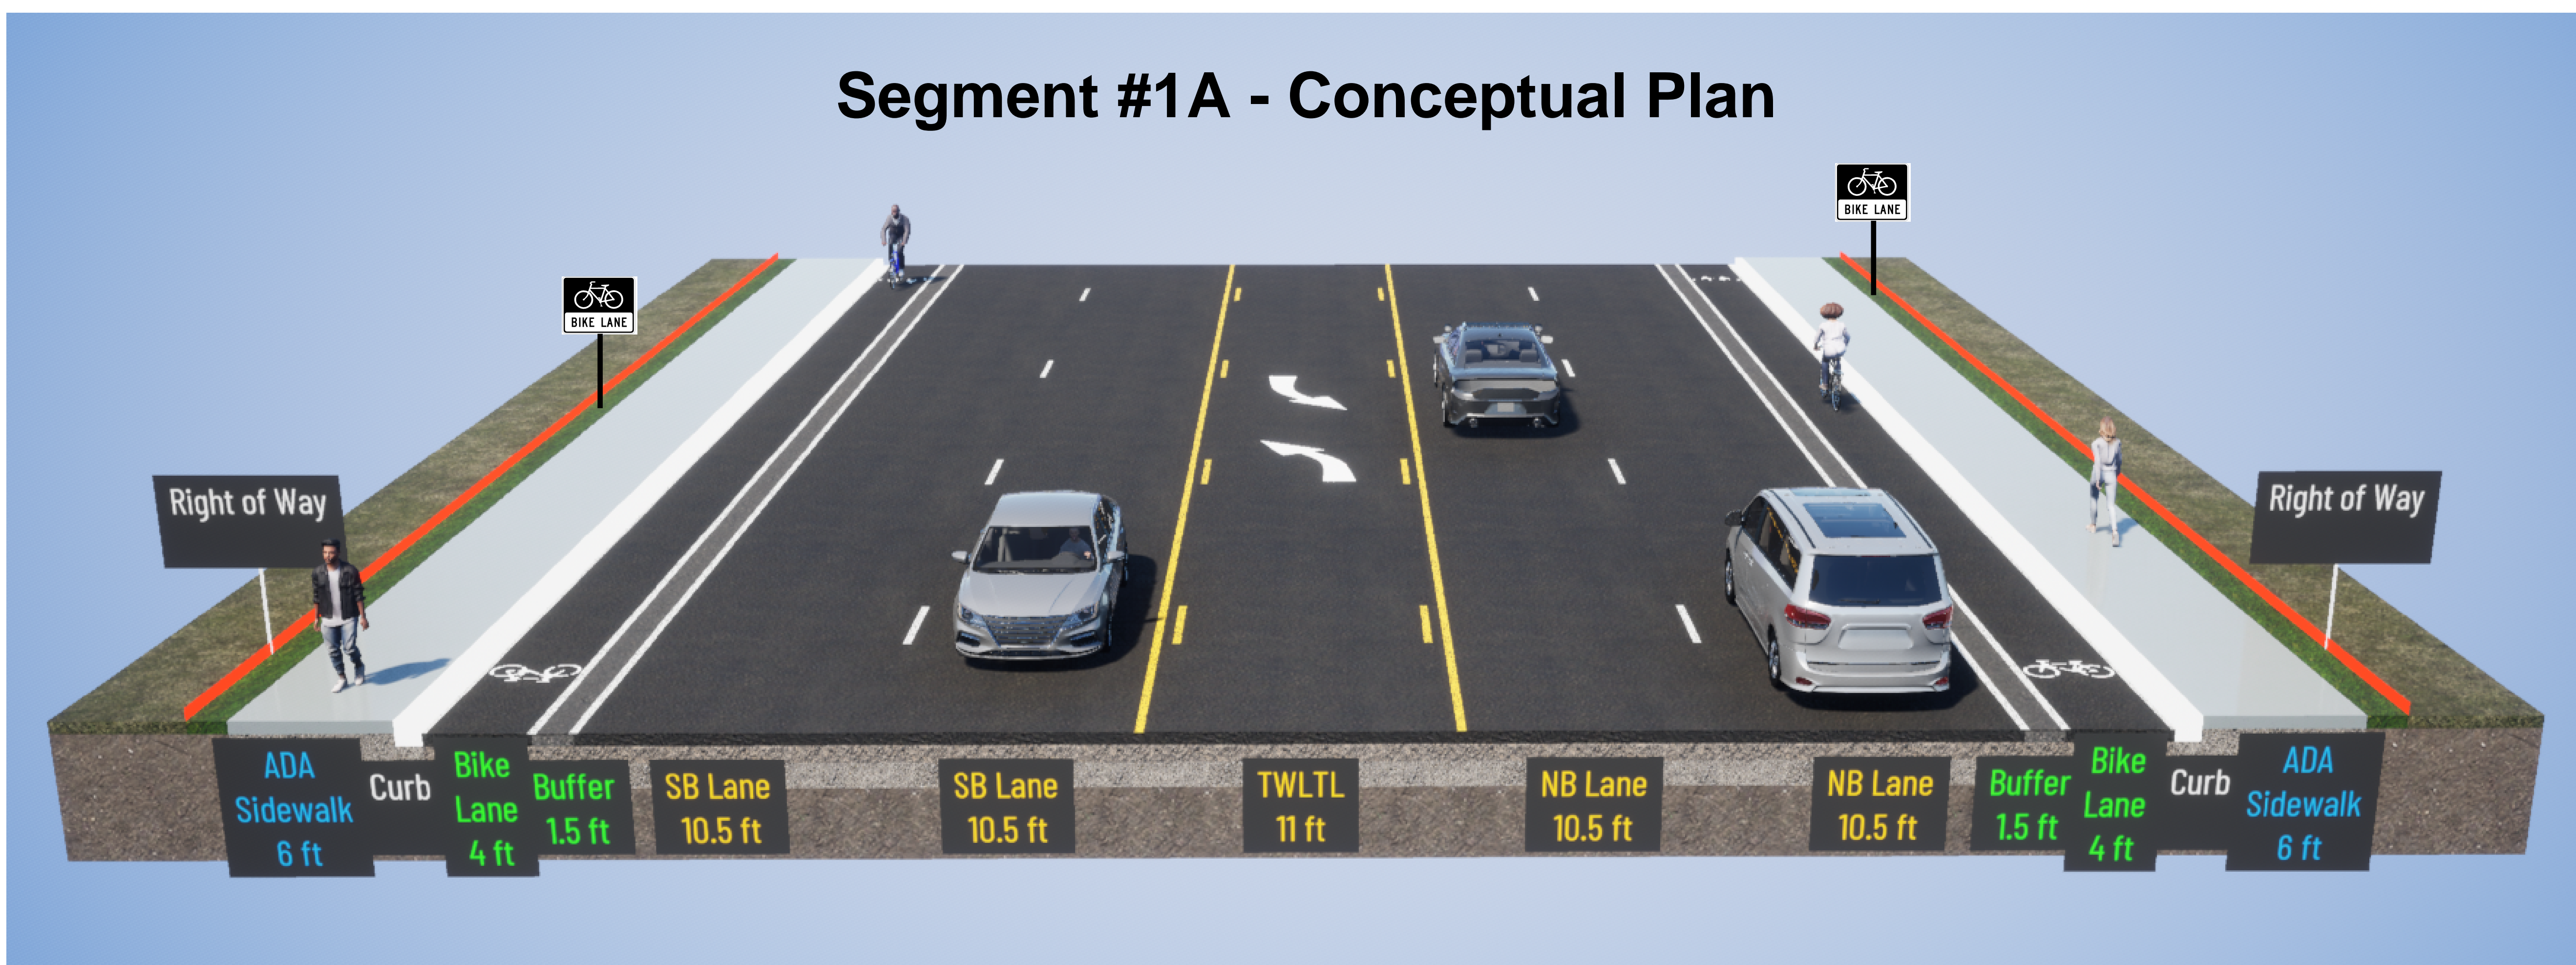

Comments

*Use post-it notes to add your thoughts.

*Please fill out the paper or online survey to share your perspective about the safety and design options.