



# Segment #1B - Rte. 231

## Jefferson Barracks Road/Jeffersonian Drive to Telegraph Road

Segment #1B - Existing

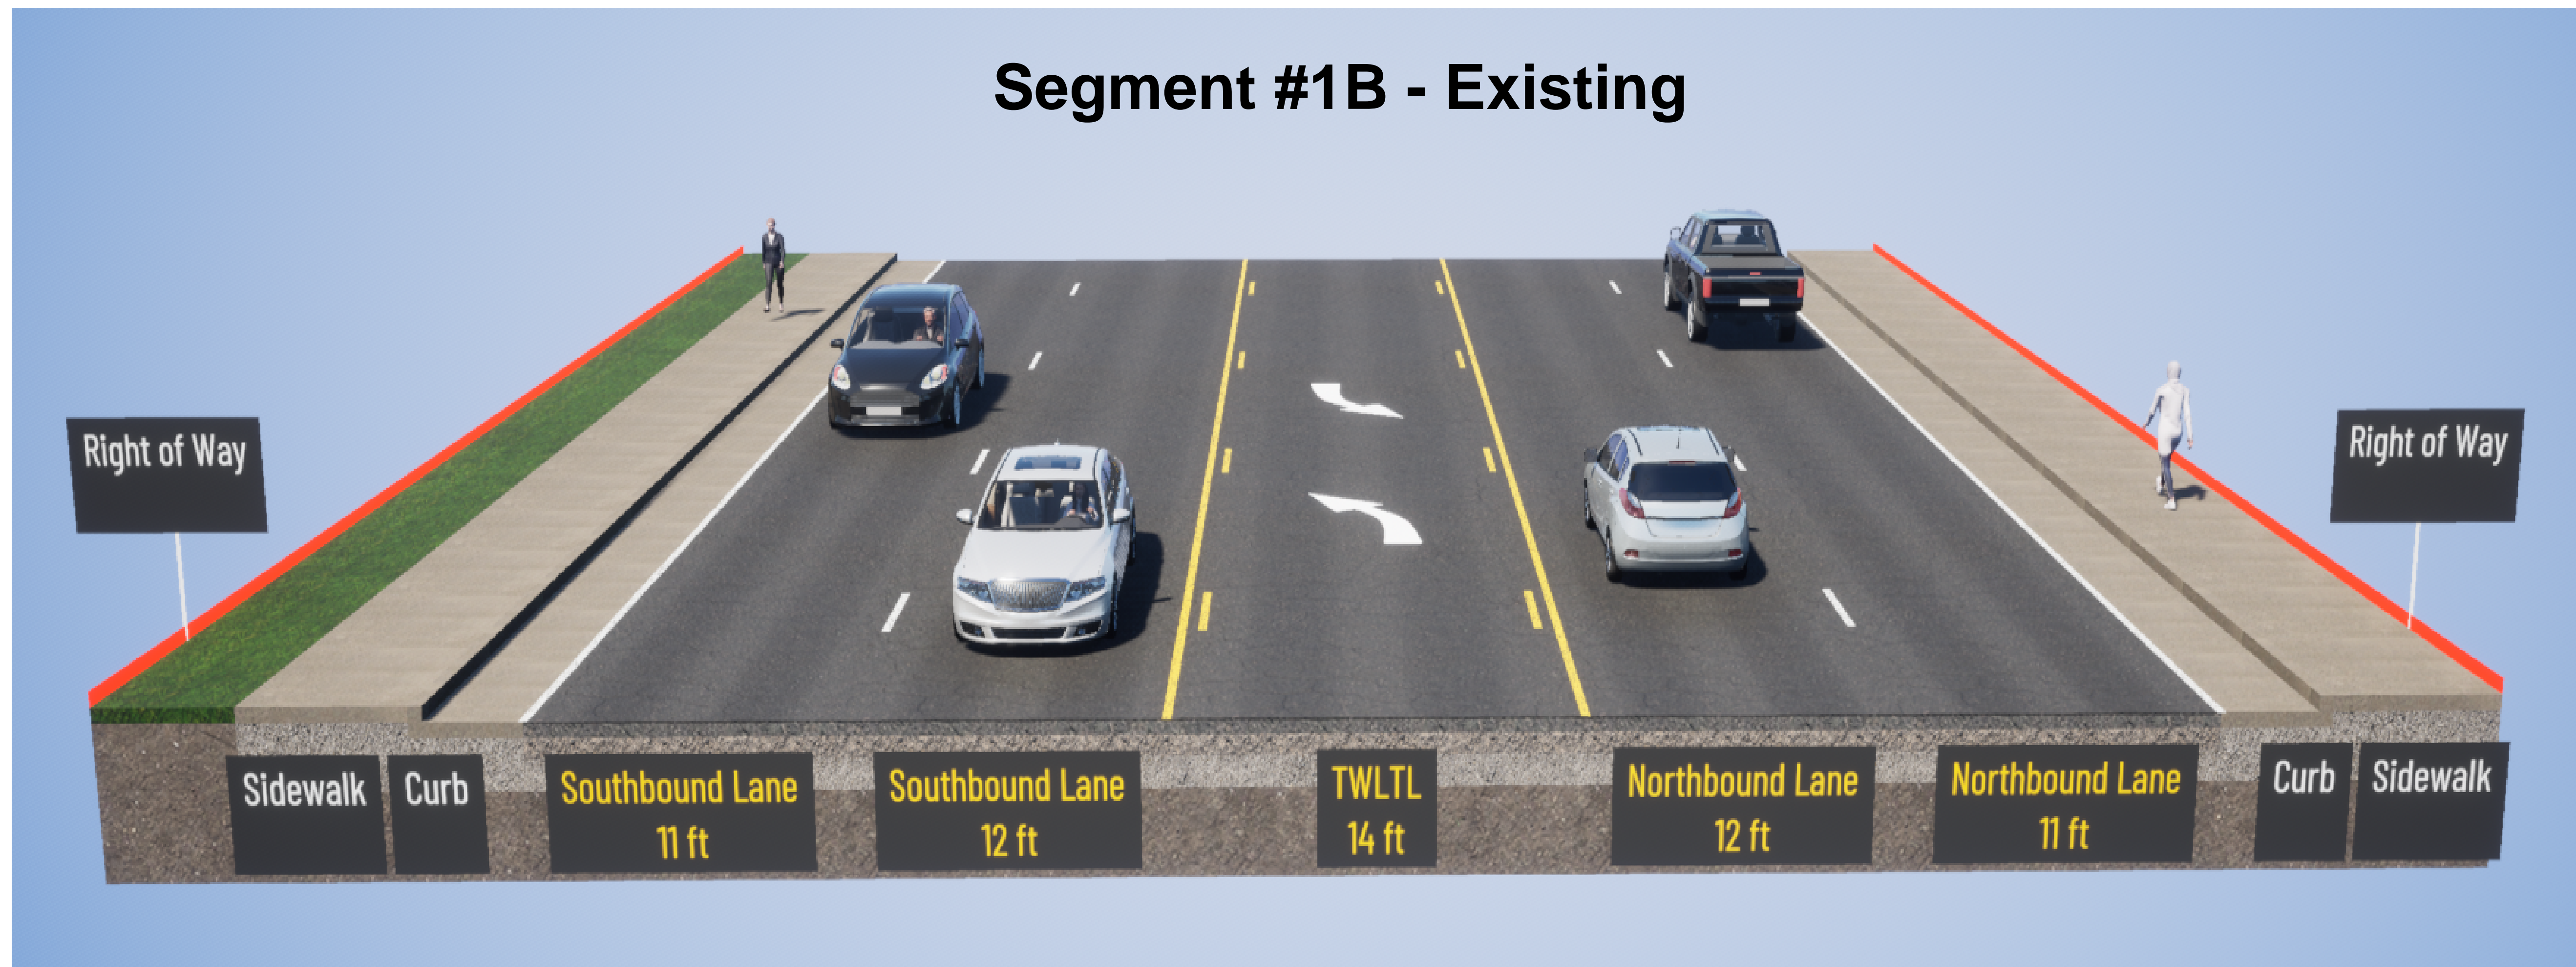

Segment #1B - Conceptual Plan

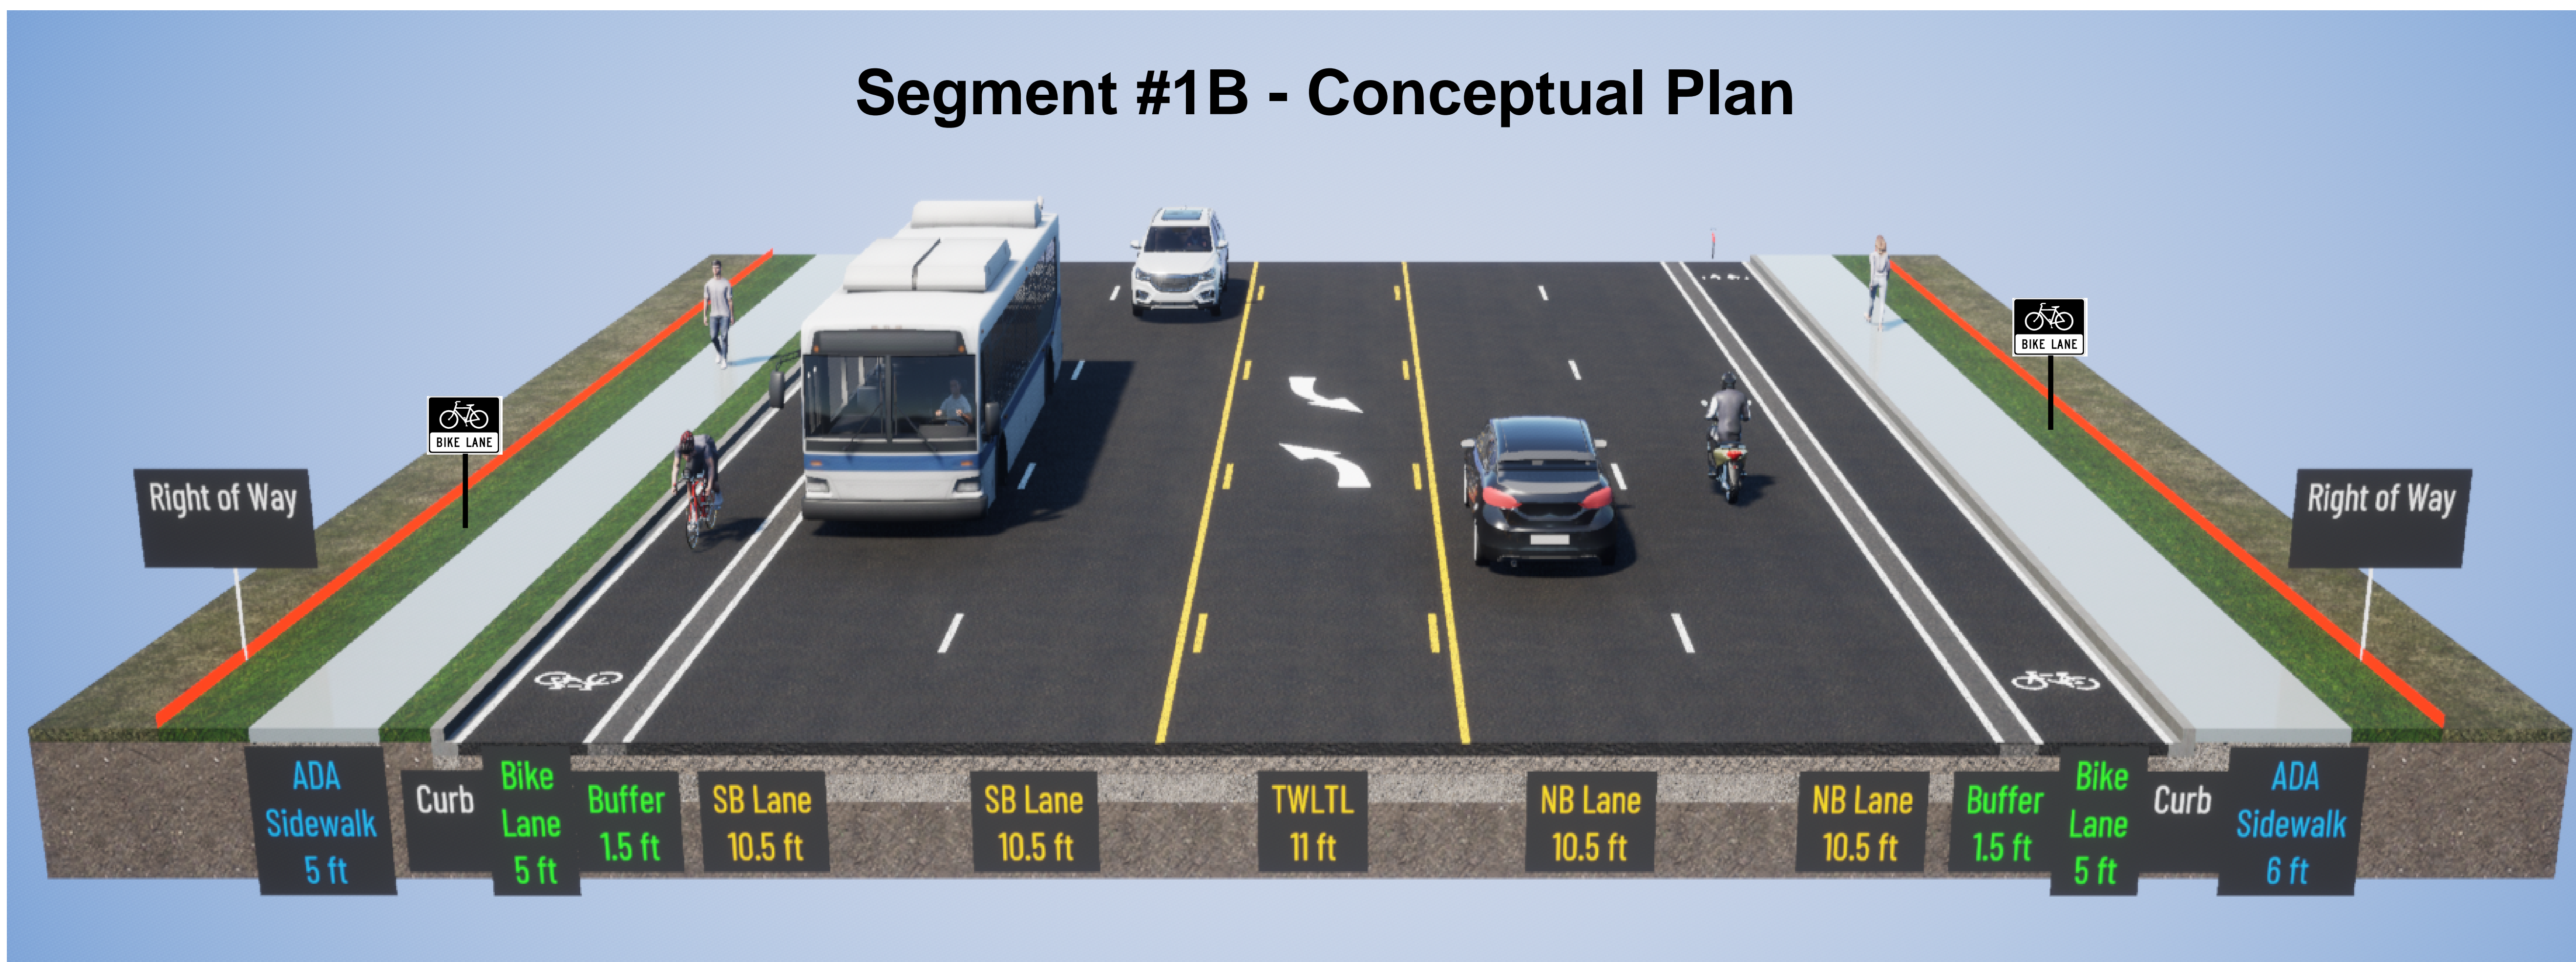

Comments

\*Use post-it notes to add your thoughts.

\*Please fill out the paper or online survey to share your perspective about the safety and design options.