



Segment #2 - Rte. 231

Telegraph Road to Ripa Avenue

Segment #2 - Existing

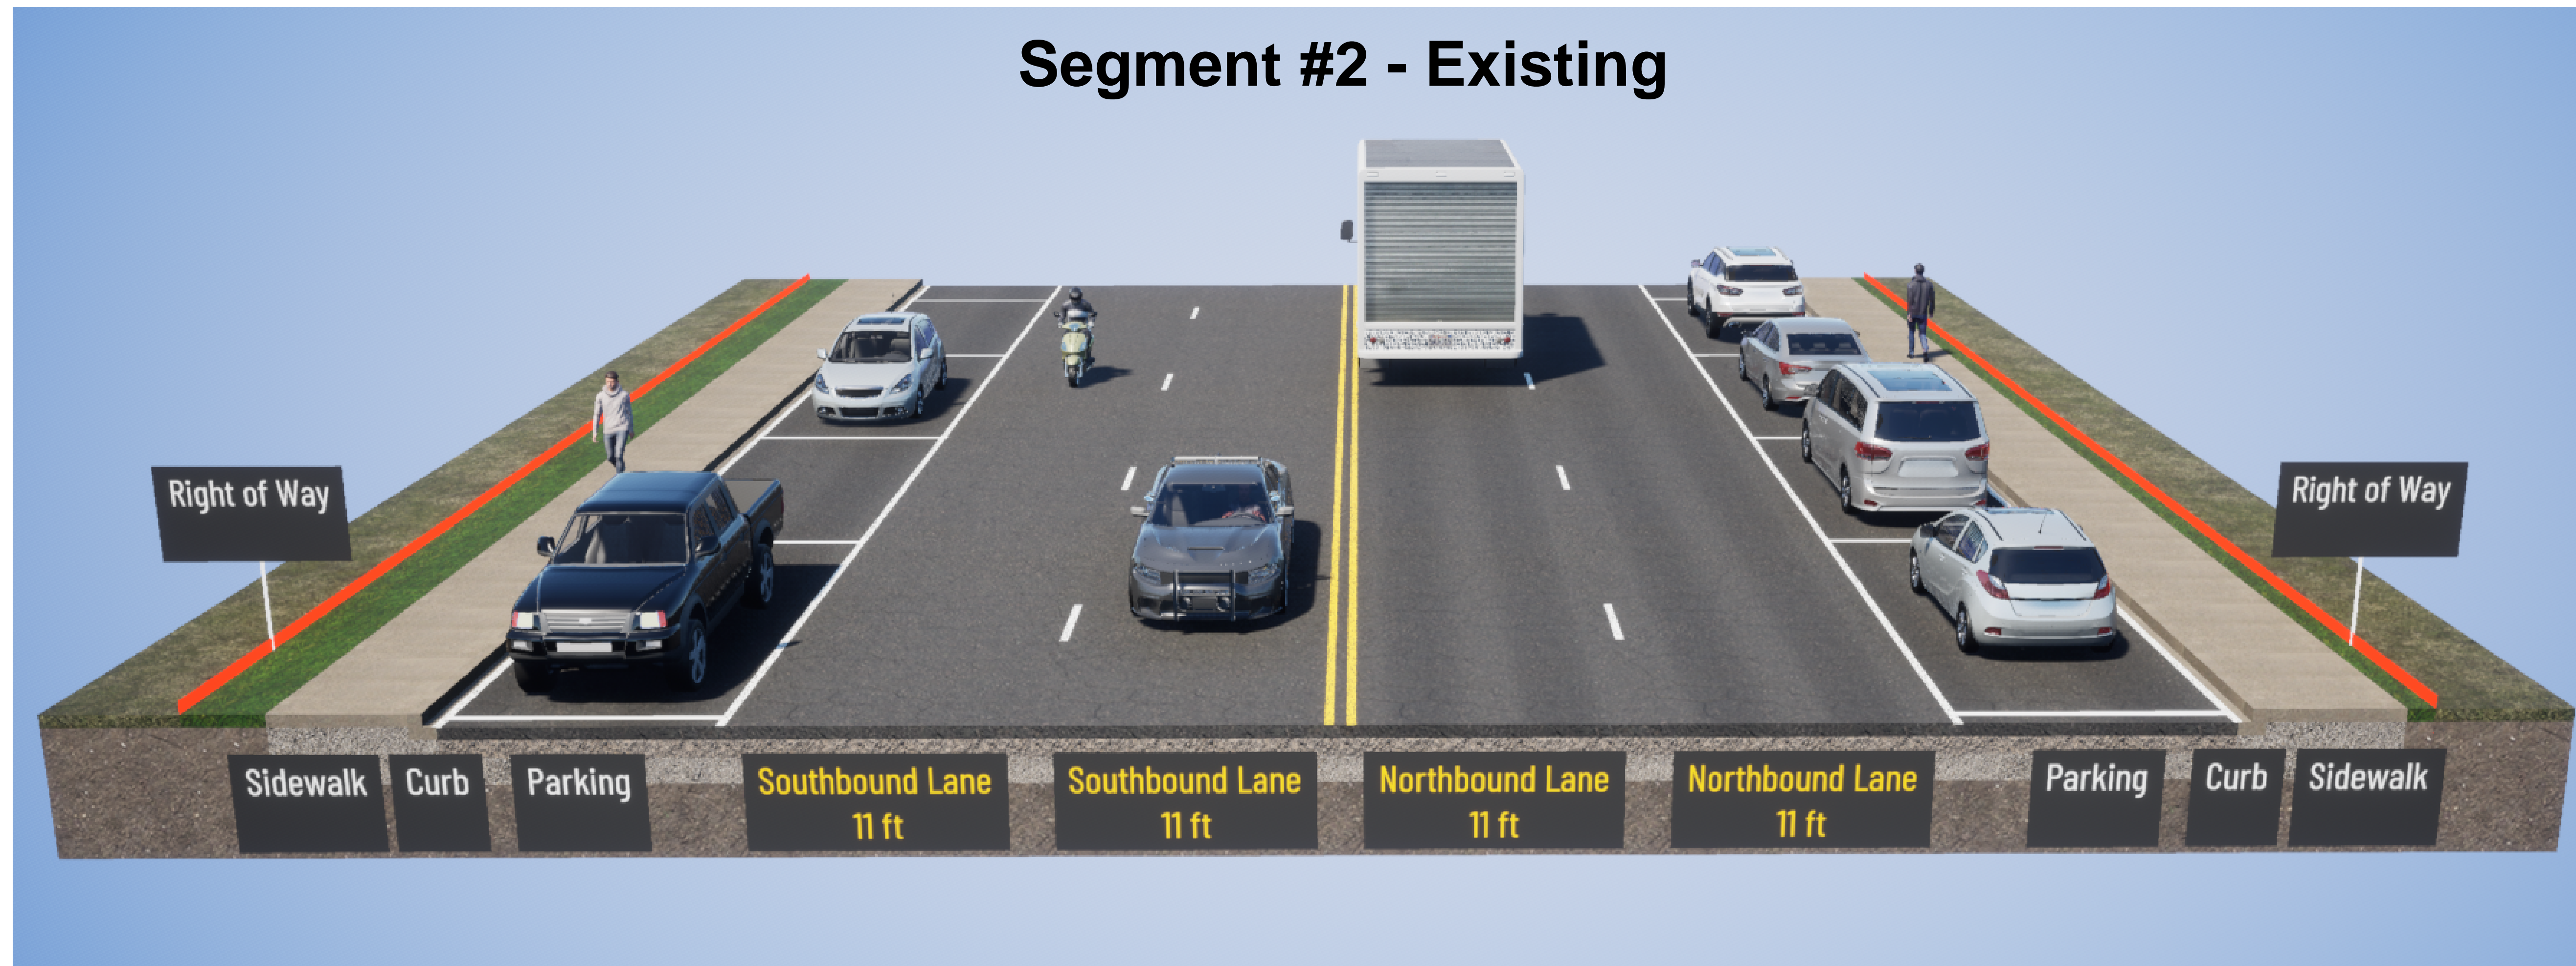

Segment #2 - Conceptual Plan

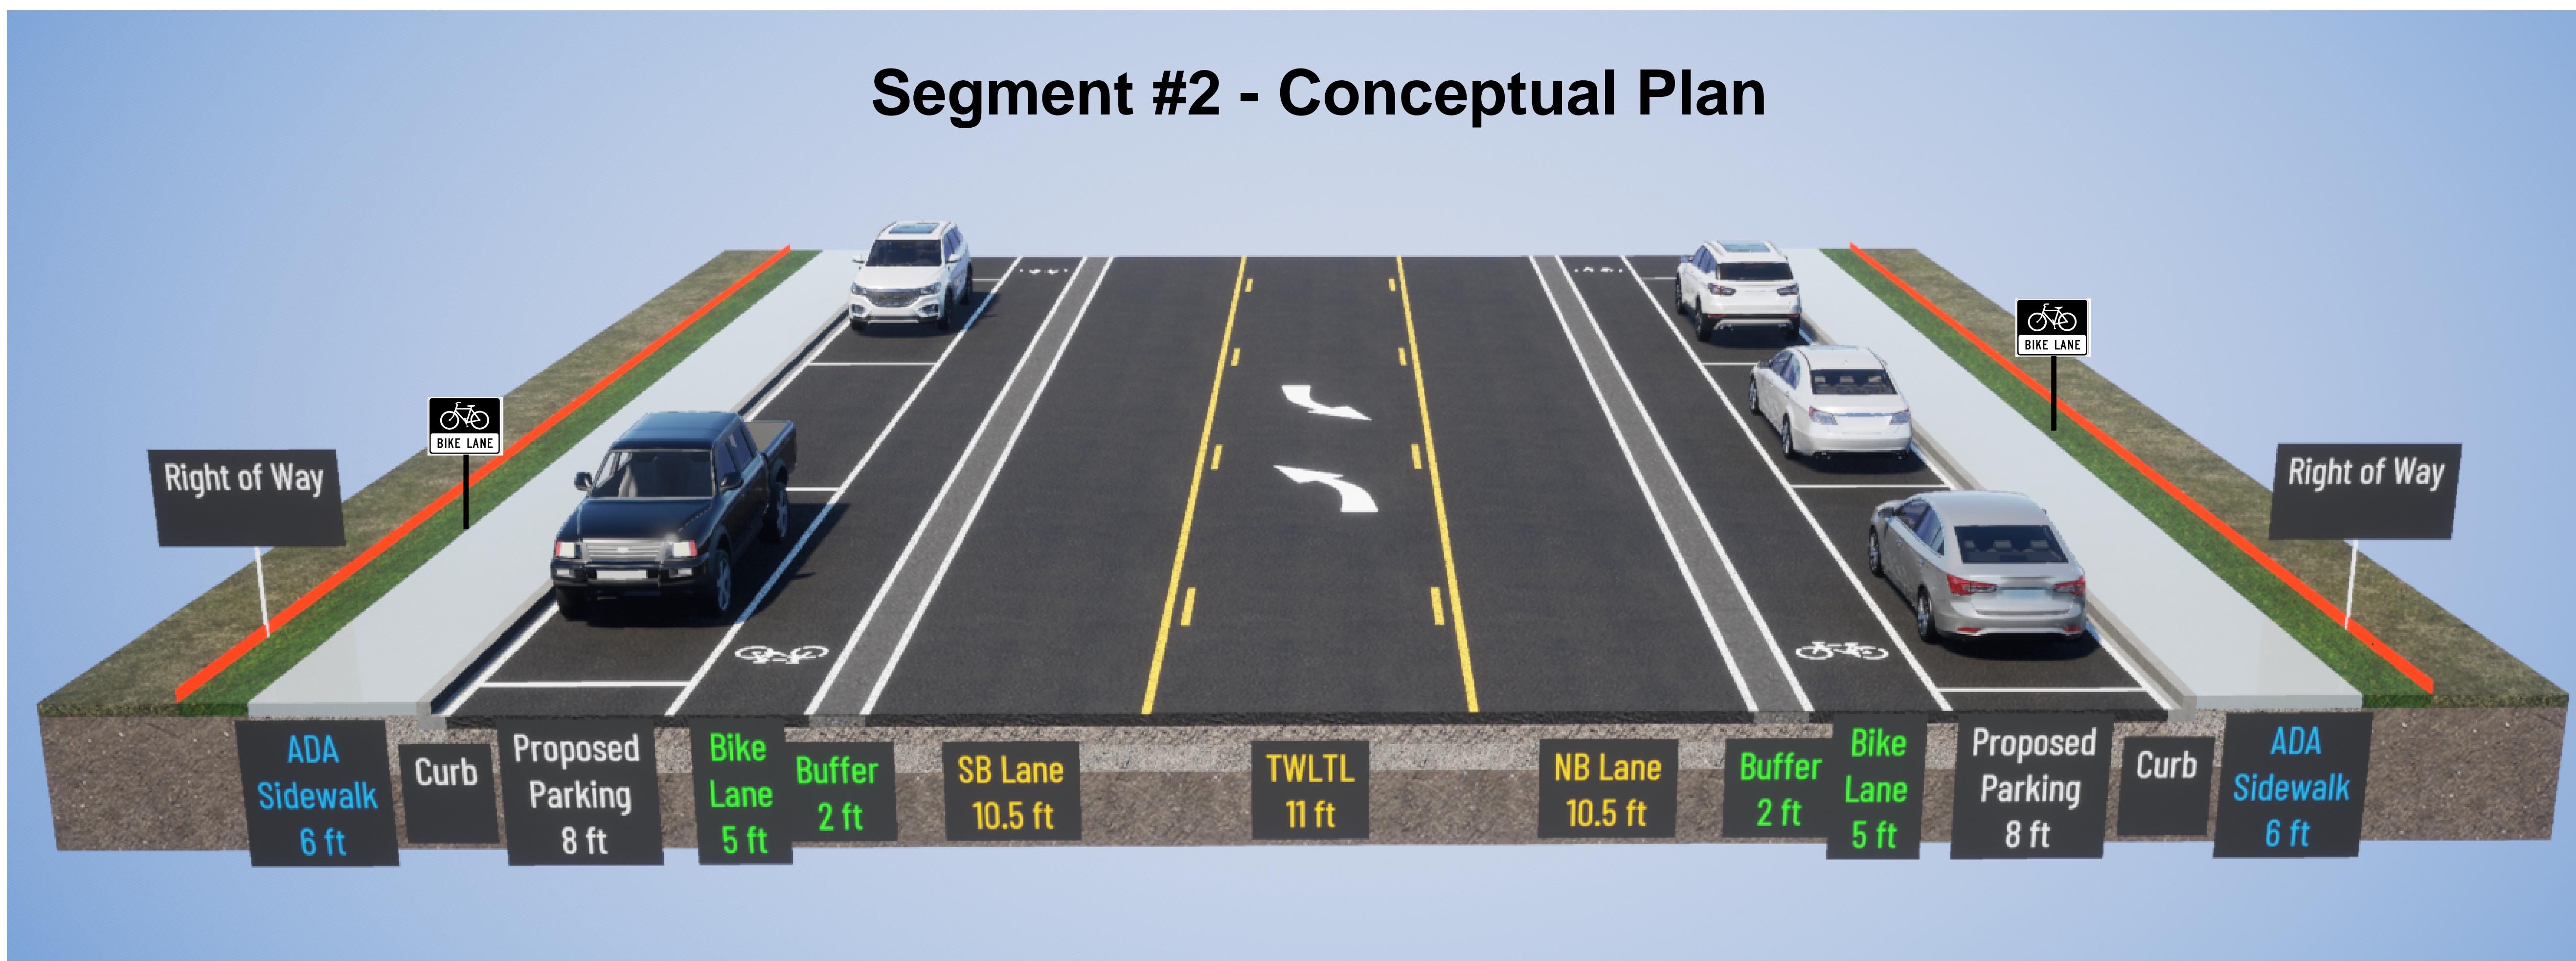

Comments

*Use post-it notes to add your thoughts.

*Please fill out the paper or online survey to share your perspective about the safety and design options.