




SCALE

0

500

1,000

1,500

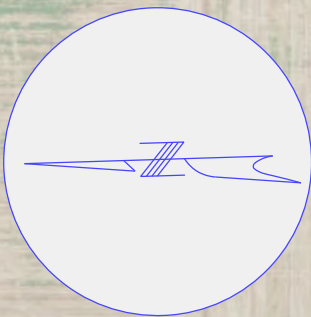

BEGIN
IMPROVEMENTS

FARM RD. 140

EX. ROUTE MM

EXISTING LANES
WIDENED TO 5 LANES

110' MINIMUM
RIGHT-OF-WAY WIDTH
REQUIRED

FARM RD. 144

KINGS ST.

I-44

FARM RD. 148

CARNAHAN ST.

EXISTING LANES
WIDENED TO 5 LANES


INTERSECTION
IMPROVEMENTS


ROUTE 360
(JAMES RIVER FREEWAY)

FARM RD. 156

SAWYER RD.



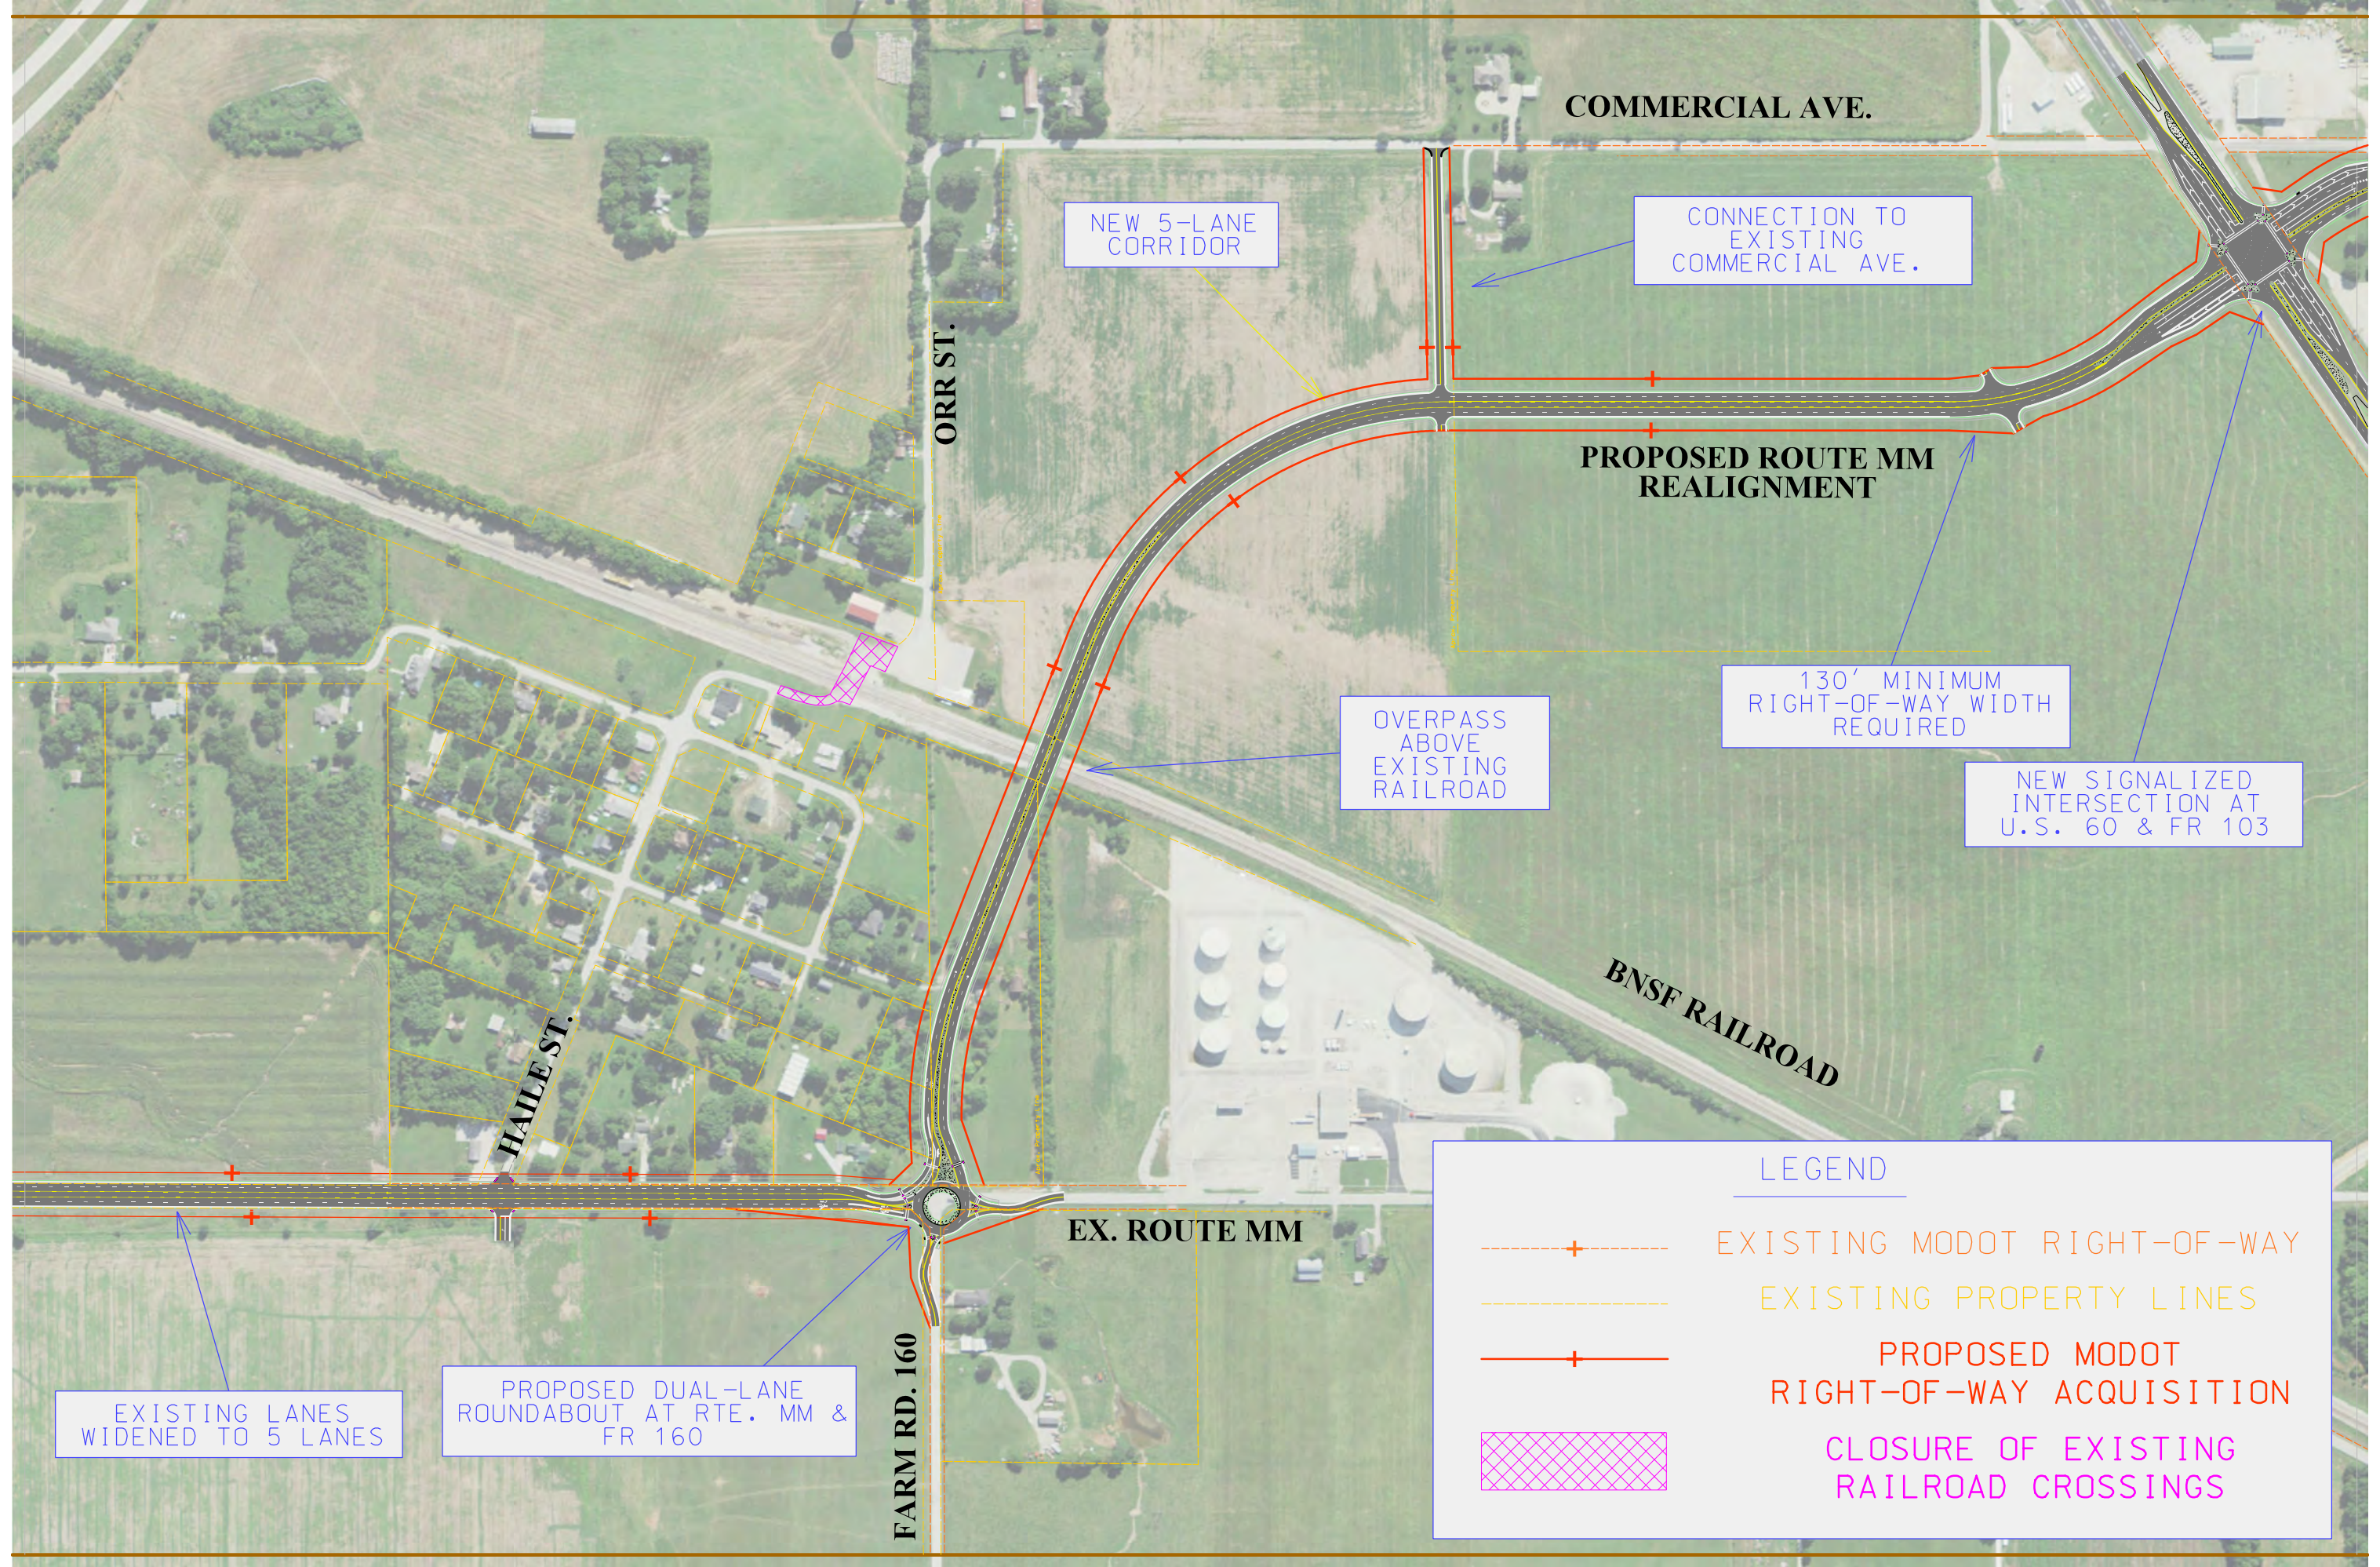

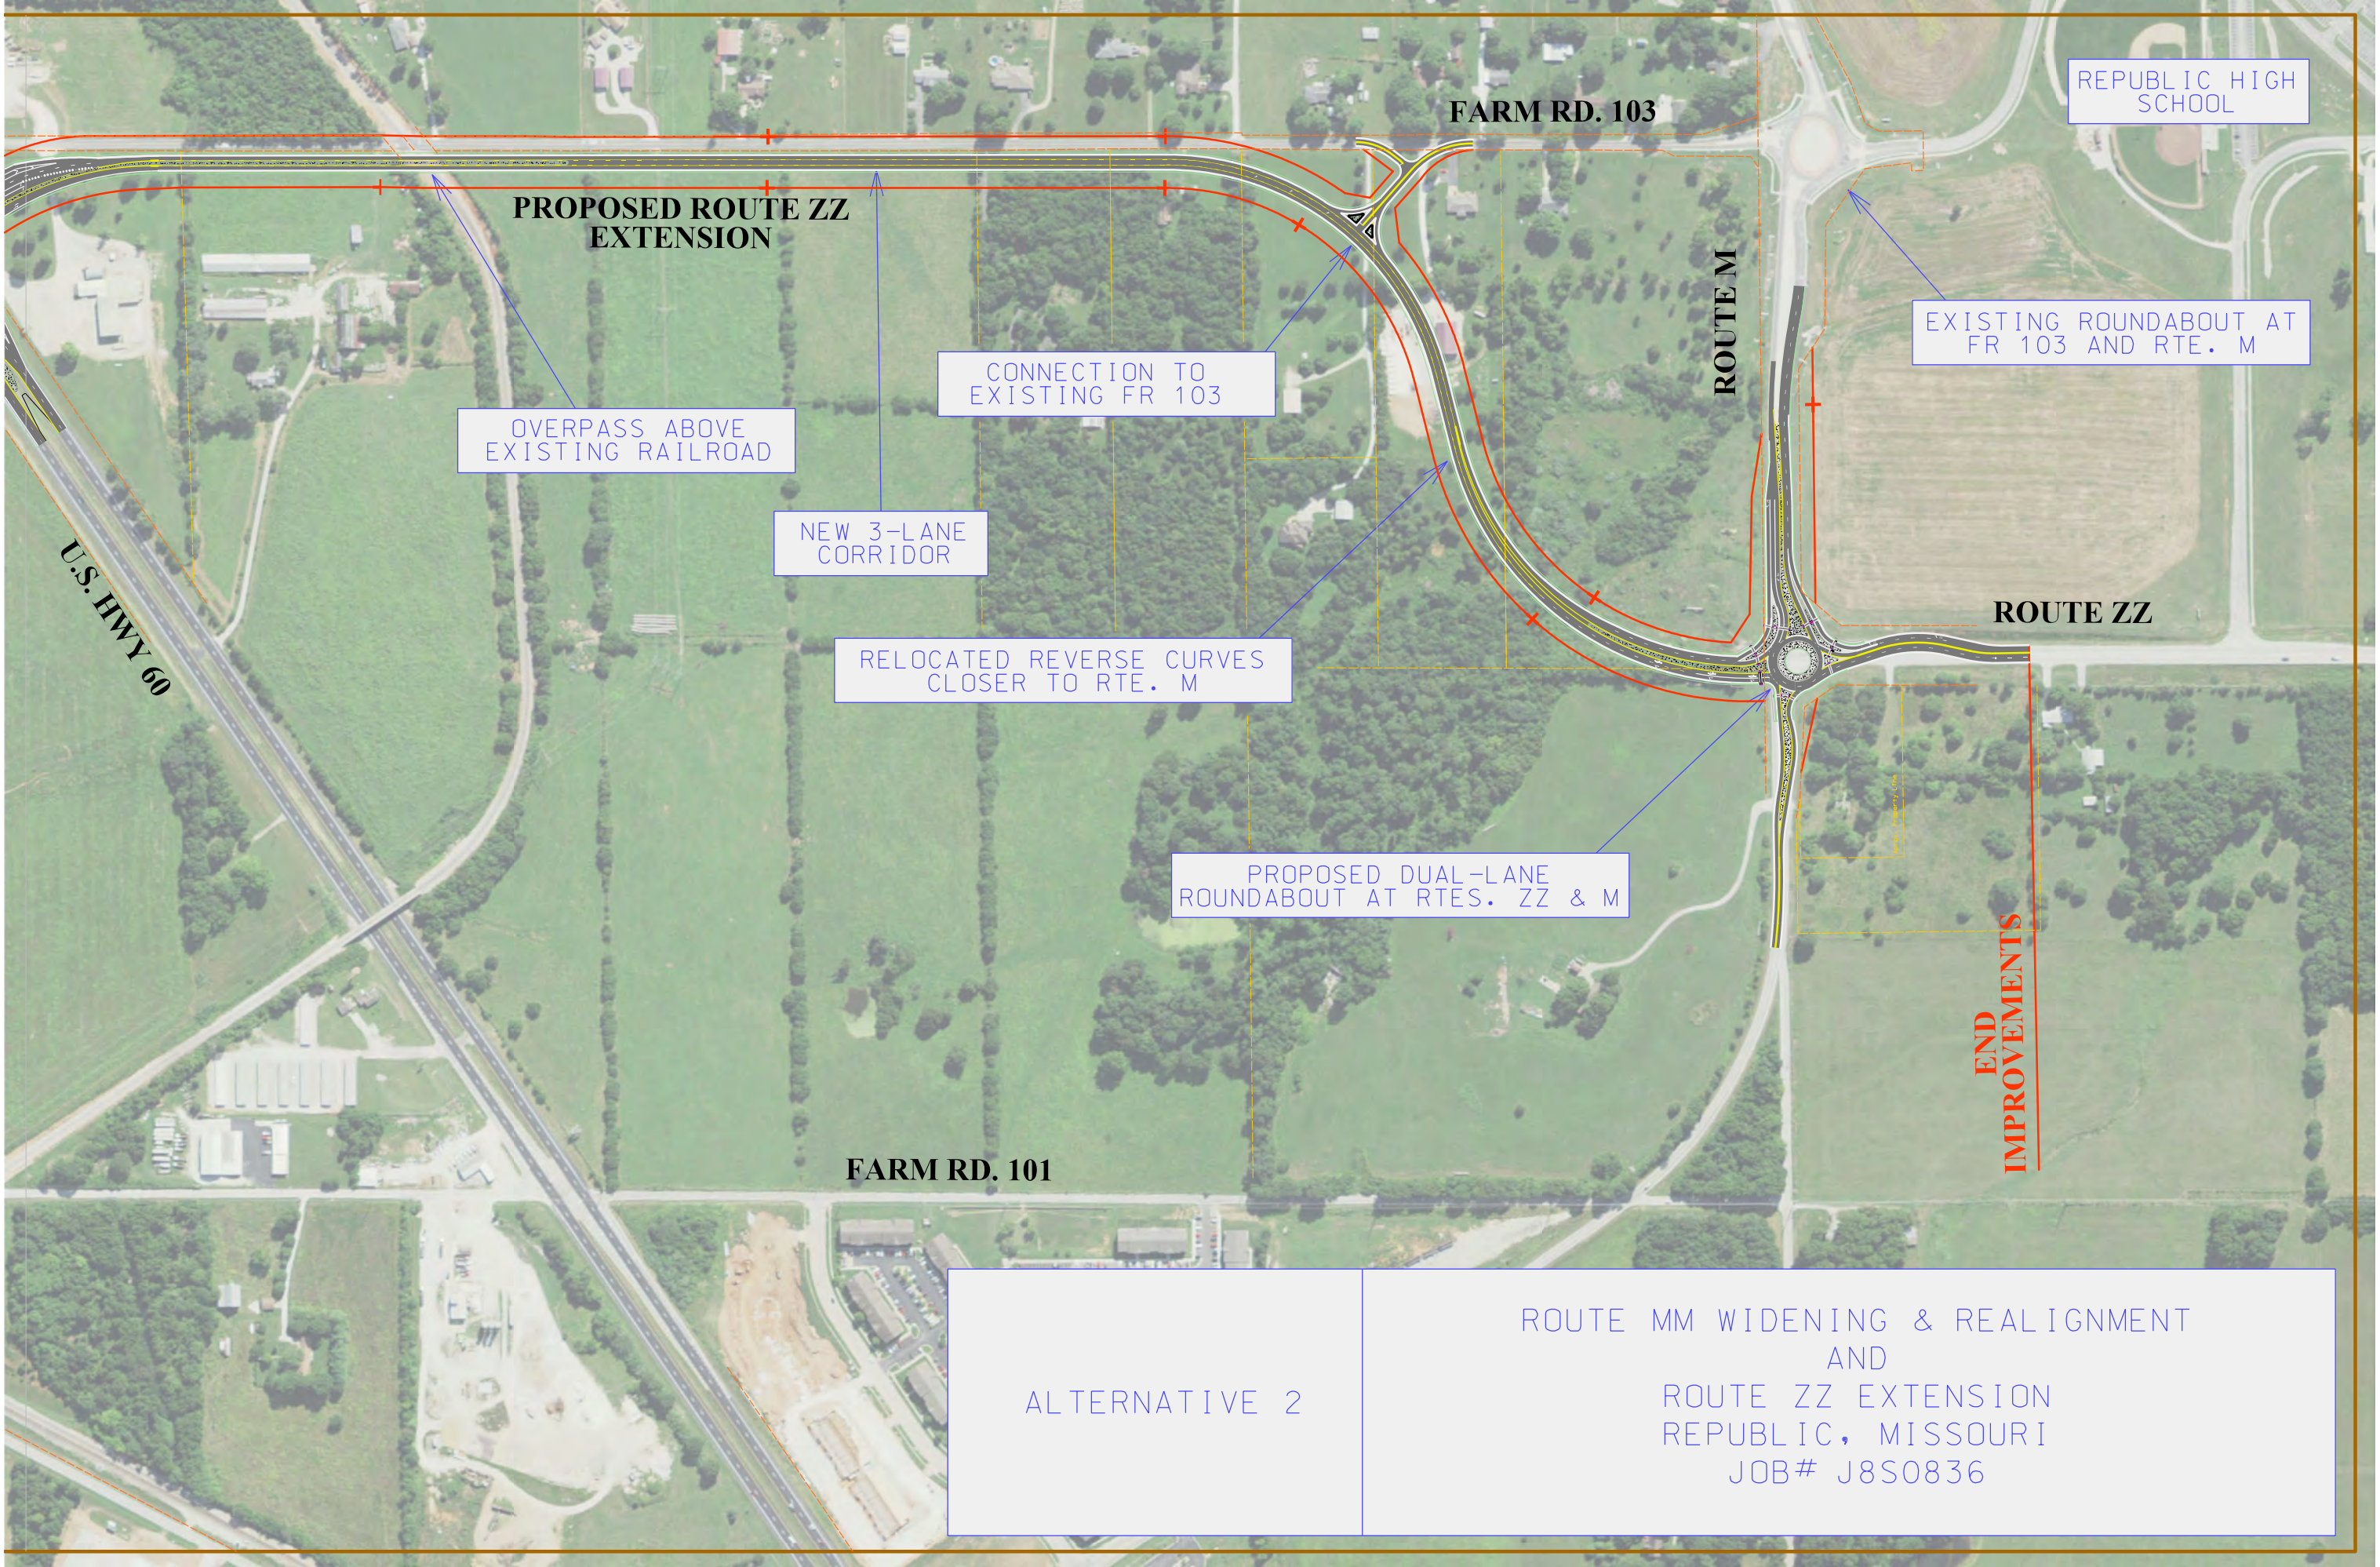

REPUBLIC HIGH SCHOOL

FARM RD. 103

PROPOSED ROUTE ZZ EXTENSION

EXISTING ROUNDABOUT AT FR 103 AND RTE. M

CONNECTION TO EXISTING FR 103

OVERPASS ABOVE EXISTING RAILROAD

NEW 3-LANE CORRIDOR

RELOCATED REVERSE CURVES CLOSER TO RTE. M

ROUTE M

ROUTE ZZ

PROPOSED DUAL-LANE ROUNDABOUT AT RTE. ZZ & M

END IMPROVEMENTS

FARM RD. 101

U.S. HWY 60

ALTERNATIVE 2

ROUTE MM WIDENING & REALIGNMENT
AND
ROUTE ZZ EXTENSION
REPUBLIC, MISSOURI
JOB# J8S0836