



ROUTE 763 & UNIVERSITY AVENUE SIGNAL IMPROVEMENTS


PROPOSED PLANS - SUBJECT TO CHANGE

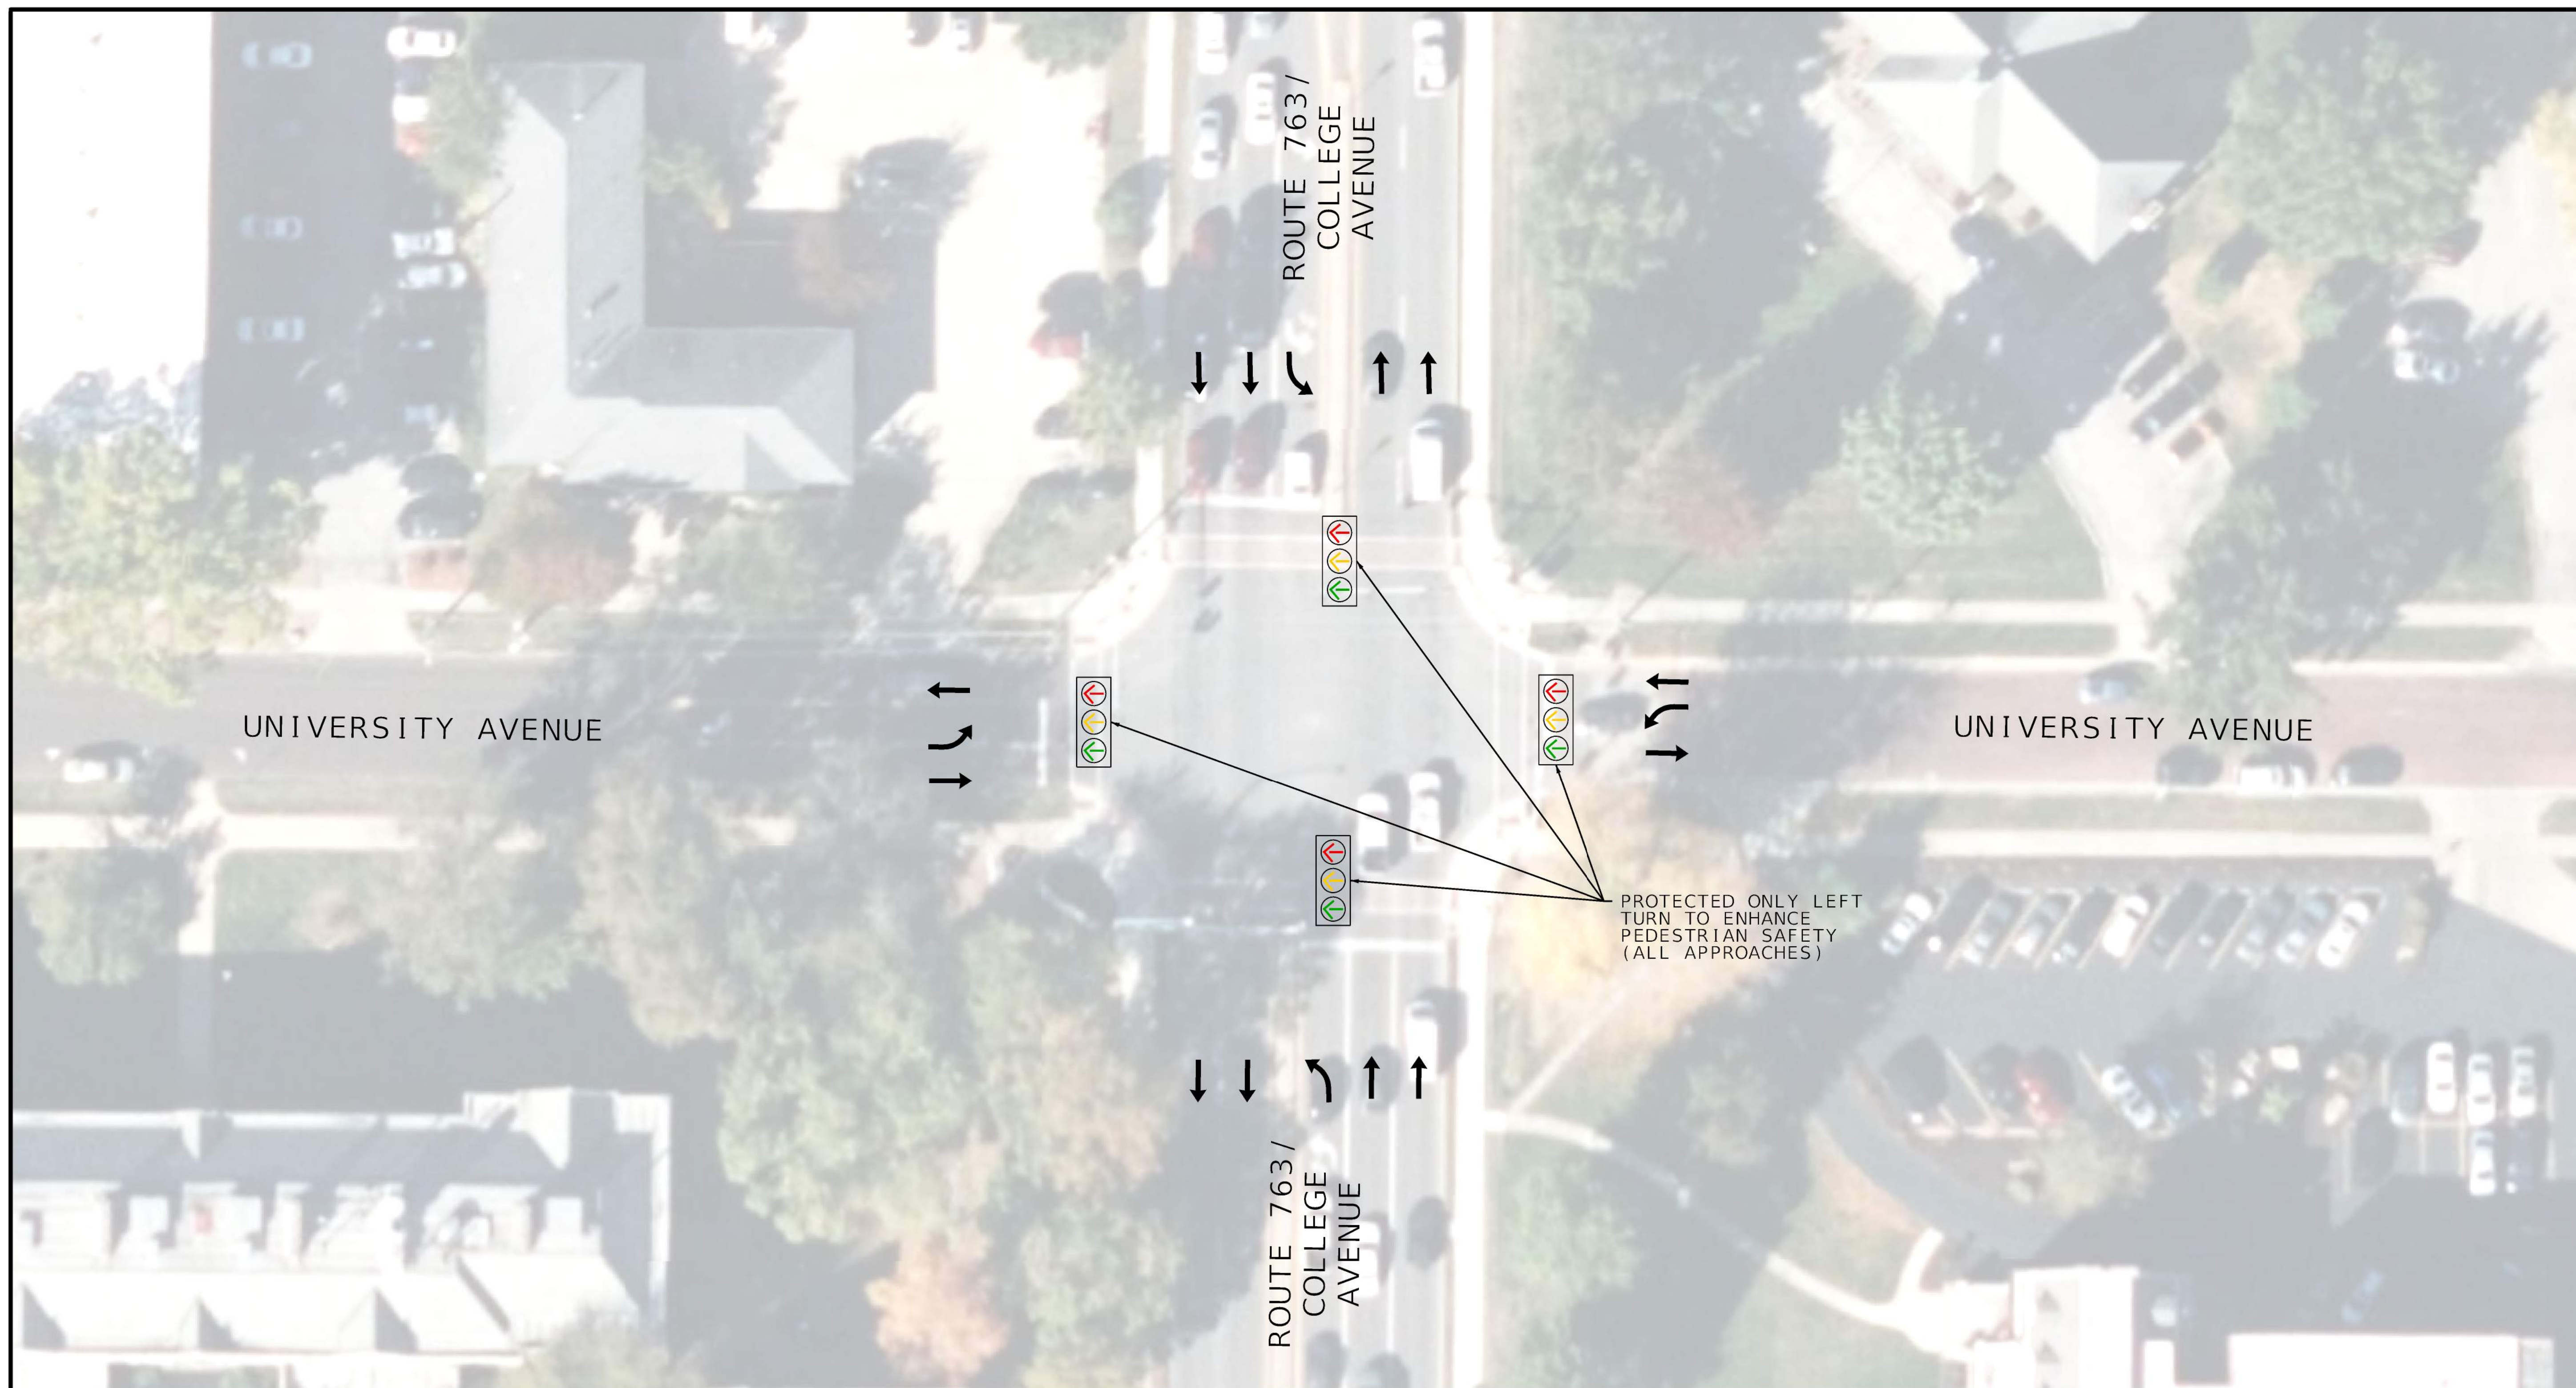

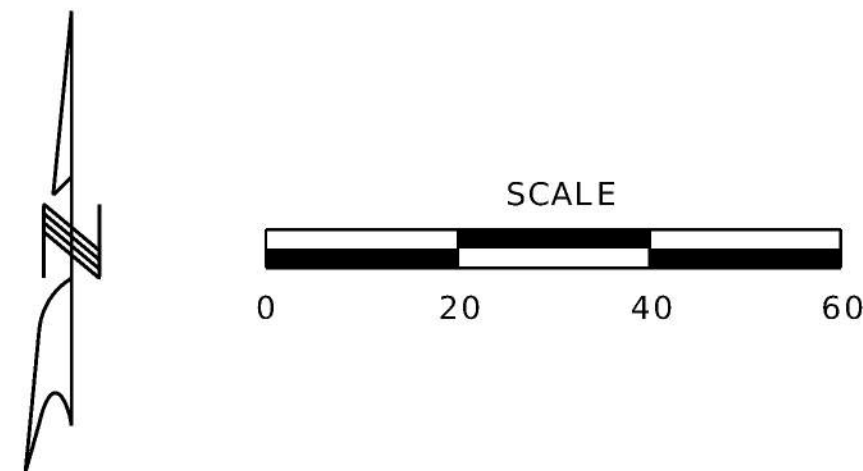


ROUTE 763 & ROLLINS STREET LEFT TURN LANE ADDITION

PROPOSED PLANS - SUBJECT TO CHANGE

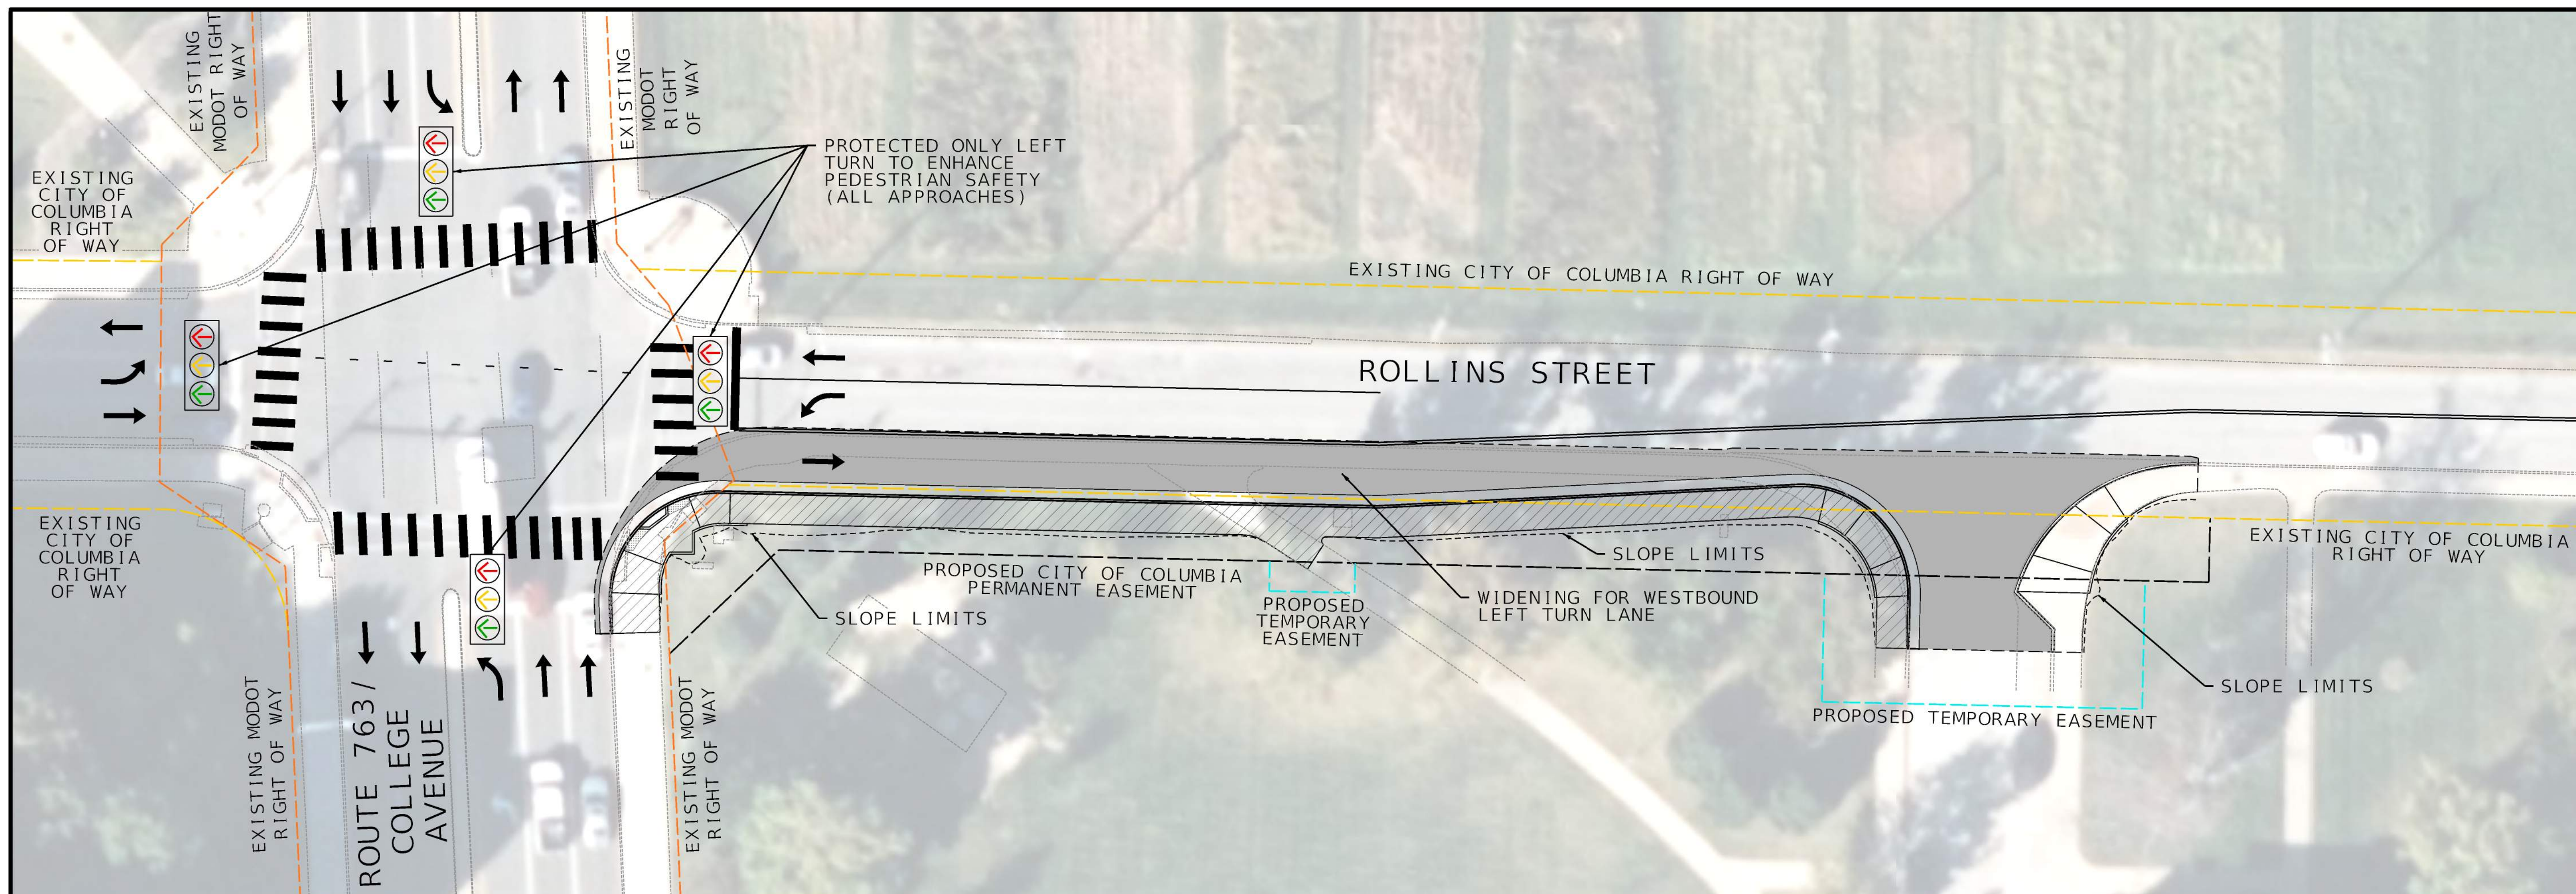


LEGEND

- EXISTING MODOT RIGHT OF WAY
- EXISTING CITY OF COLUMBIA RIGHT OF WAY
- PROPOSED CITY OF COLUMBIA PERMANENT EASEMENT
- PROPOSED TEMPORARY EASEMENT
- SLOPE LIMITS
- PROPOSED ROADWAY CONSTRUCTION
- PROPOSED SIDEWALK CONSTRUCTION

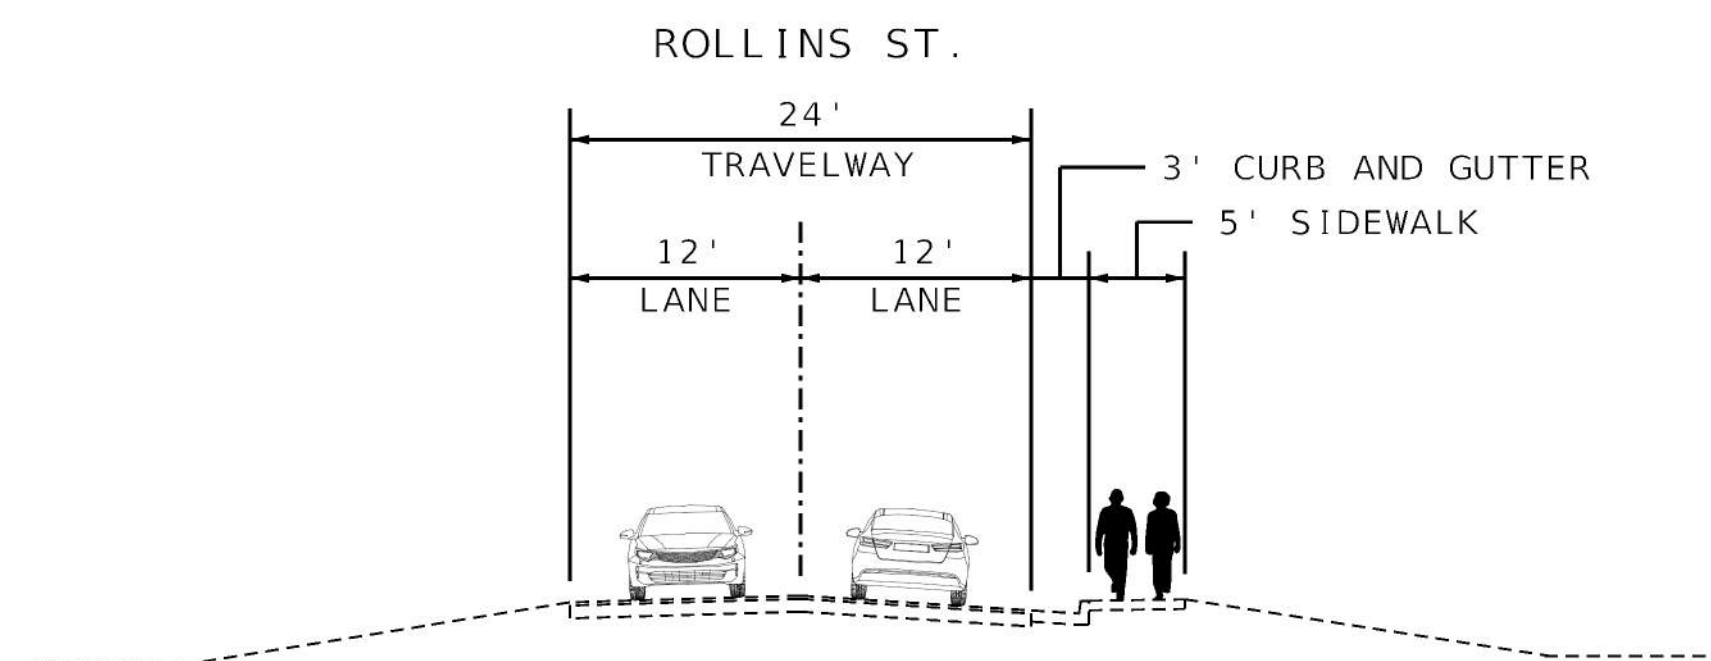

EXISTING ROLLINS STREET TYPICAL SECTION

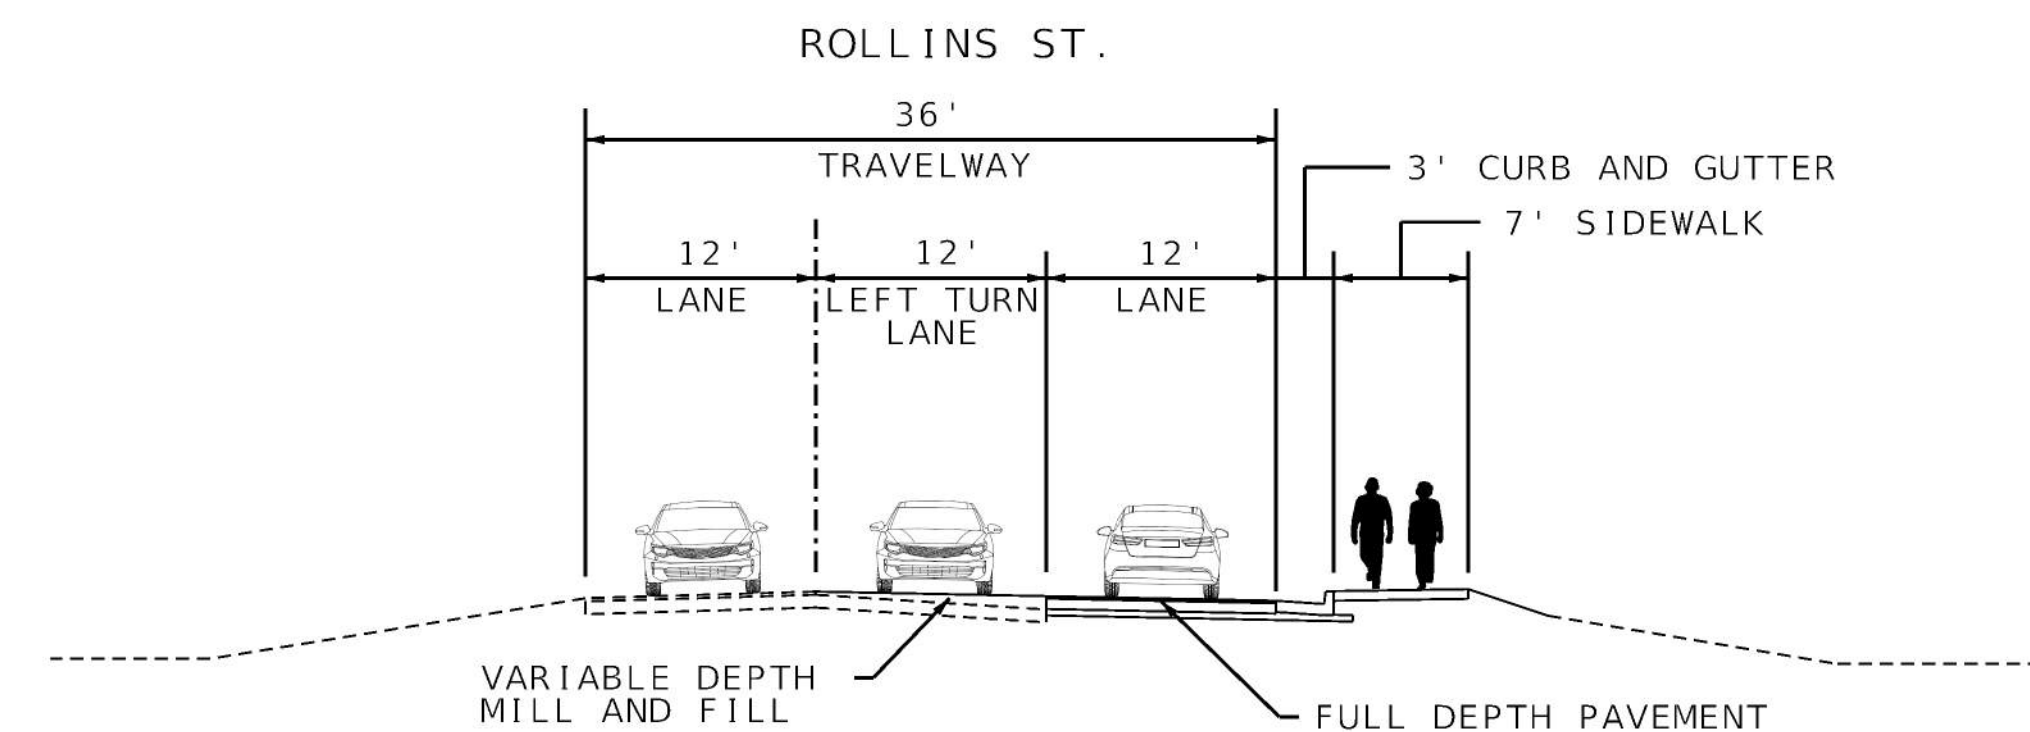


PROPOSED ROLLINS STREET TYPICAL SECTION



ROUTE B AND BROWN STATION ROAD RIGHT TURN LANE REALIGNMENT & SIDEWALK IMPROVEMENTS

PROPOSED PLANS - SUBJECT TO CHANGE

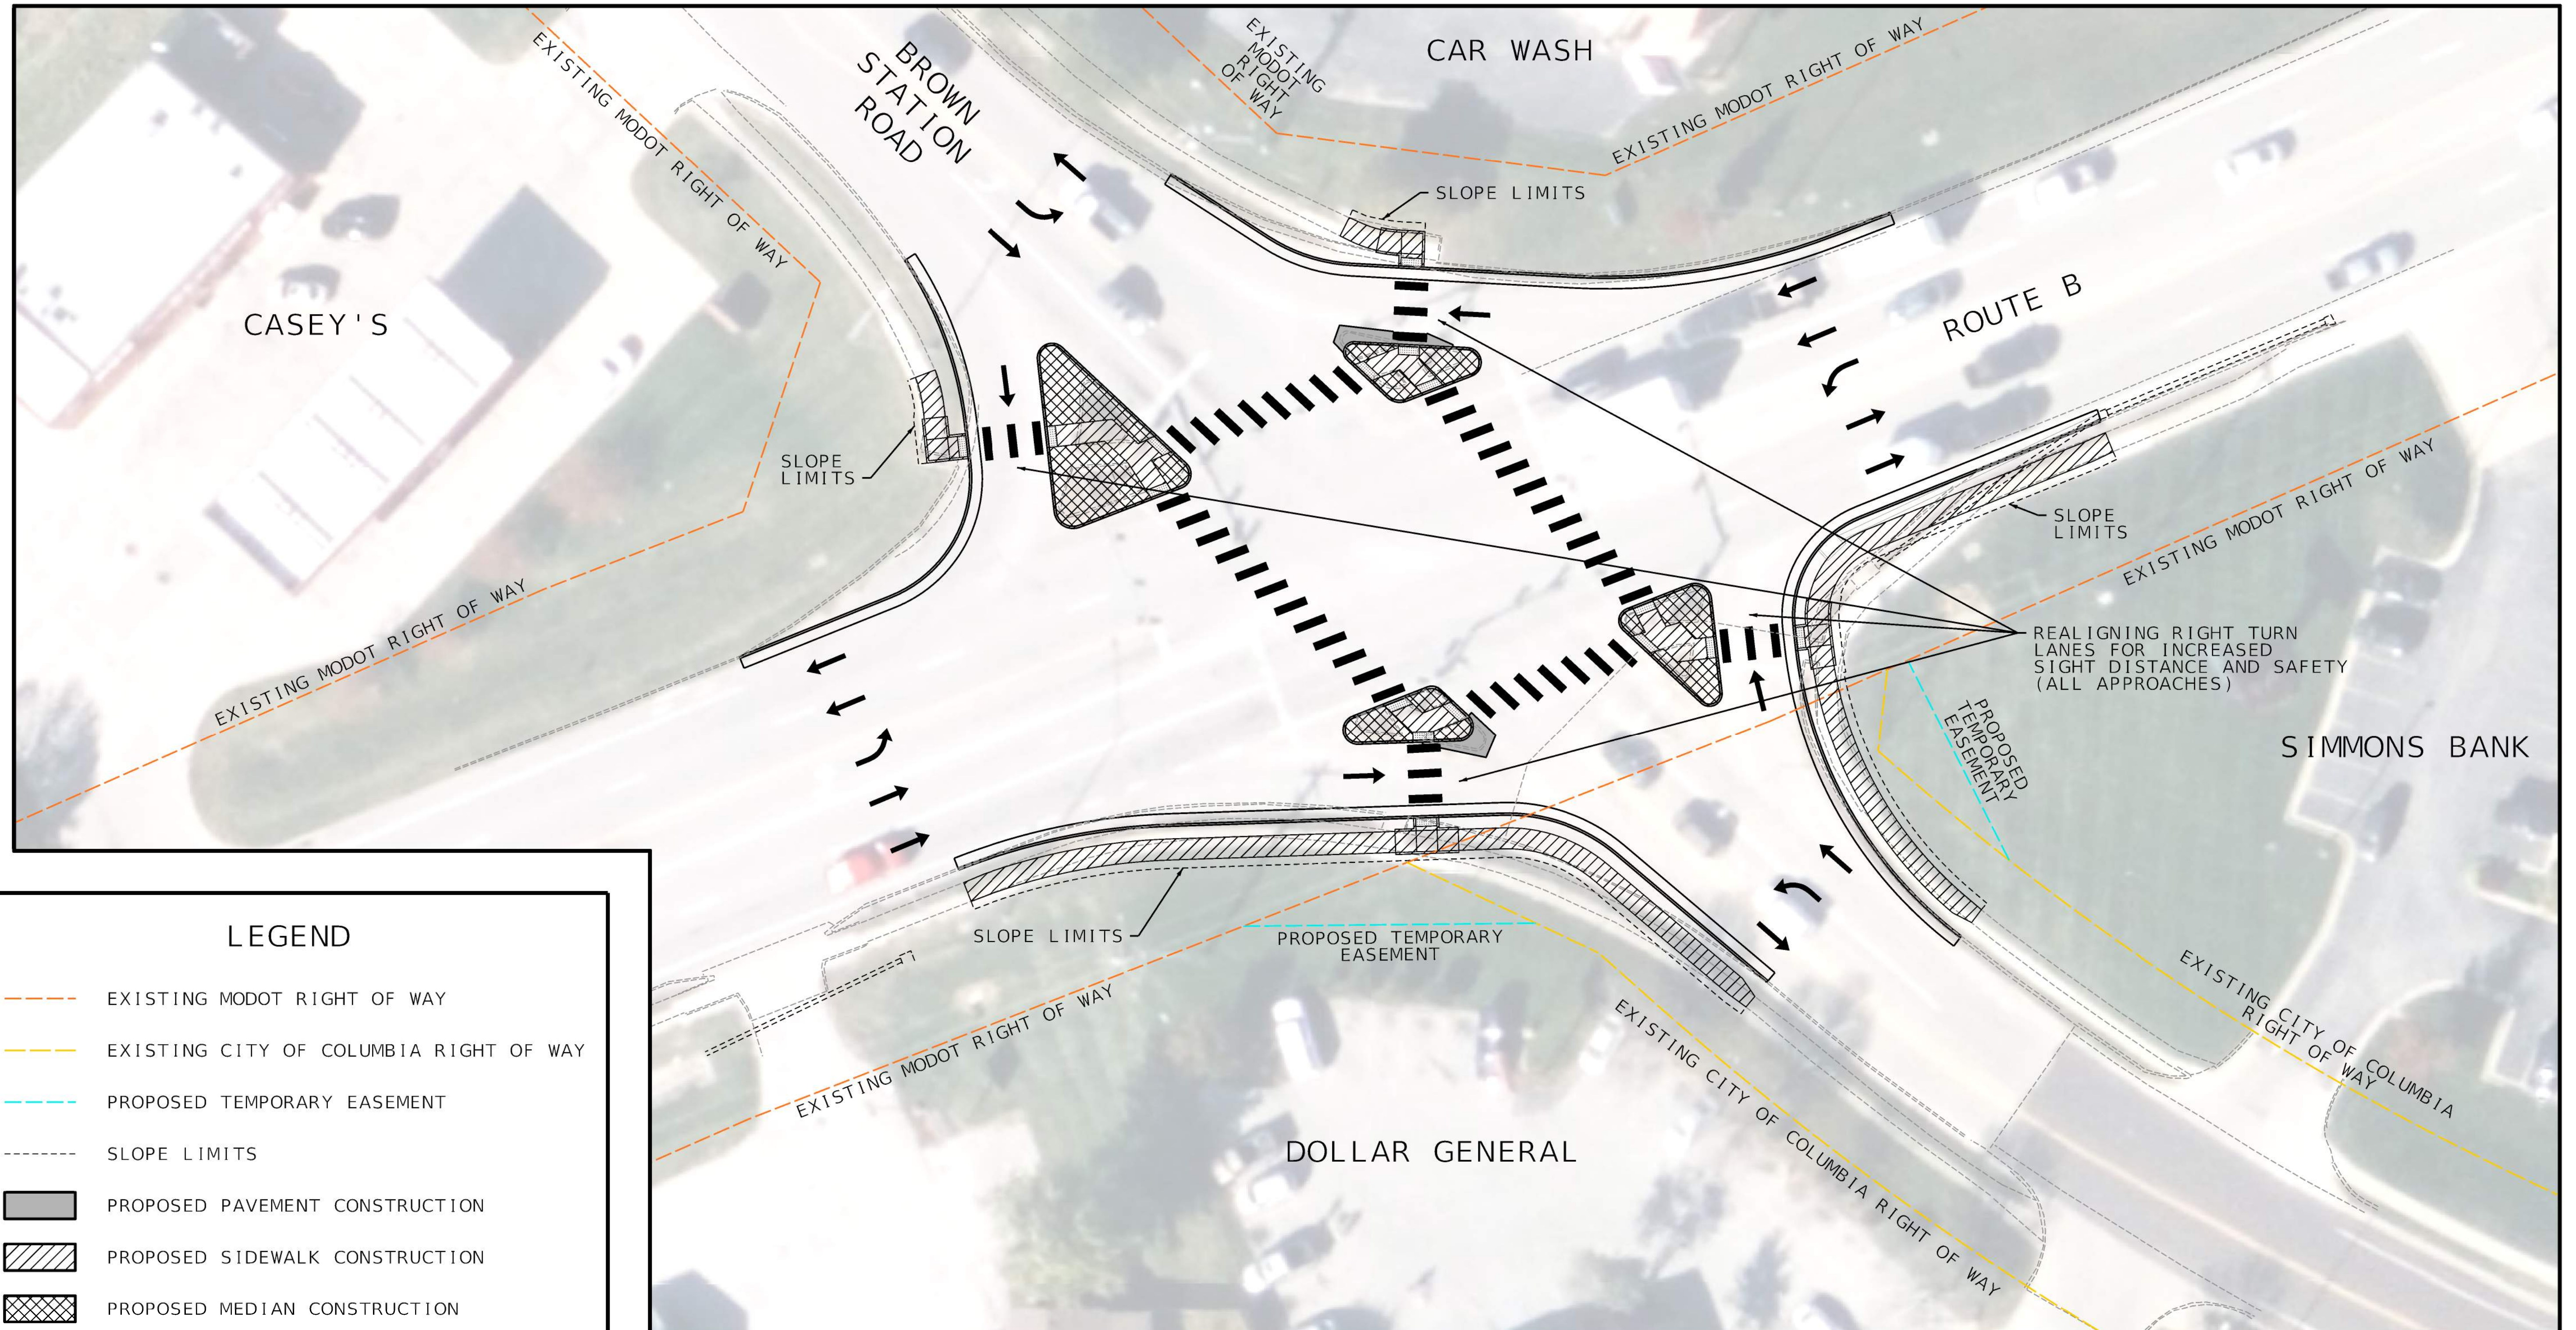

LEGEND

- EXISTING MODOT RIGHT OF WAY
- EXISTING CITY OF COLUMBIA RIGHT OF WAY
- PROPOSED TEMPORARY EASEMENT
- SLOPE LIMITS
- PROPOSED PAVEMENT CONSTRUCTION
- PROPOSED SIDEWALK CONSTRUCTION
- PROPOSED MEDIAN CONSTRUCTION