

JKU0055
INTERSECTION IMPROVEMENTS
US 69 AT MO D
CONCEPTUAL ROUNDABOUT LAYOUT

LEGEND

NEW PAVEMENT

CONCRETE TRUCK APRON / SPLITTER ISLANDS



DEMOLITION / REMOVALS

MODIFIED PARKING AREA

EXISTING RIGHT OF WAY

PROPOSED RIGHT OF WAY

PROPERTY LINE

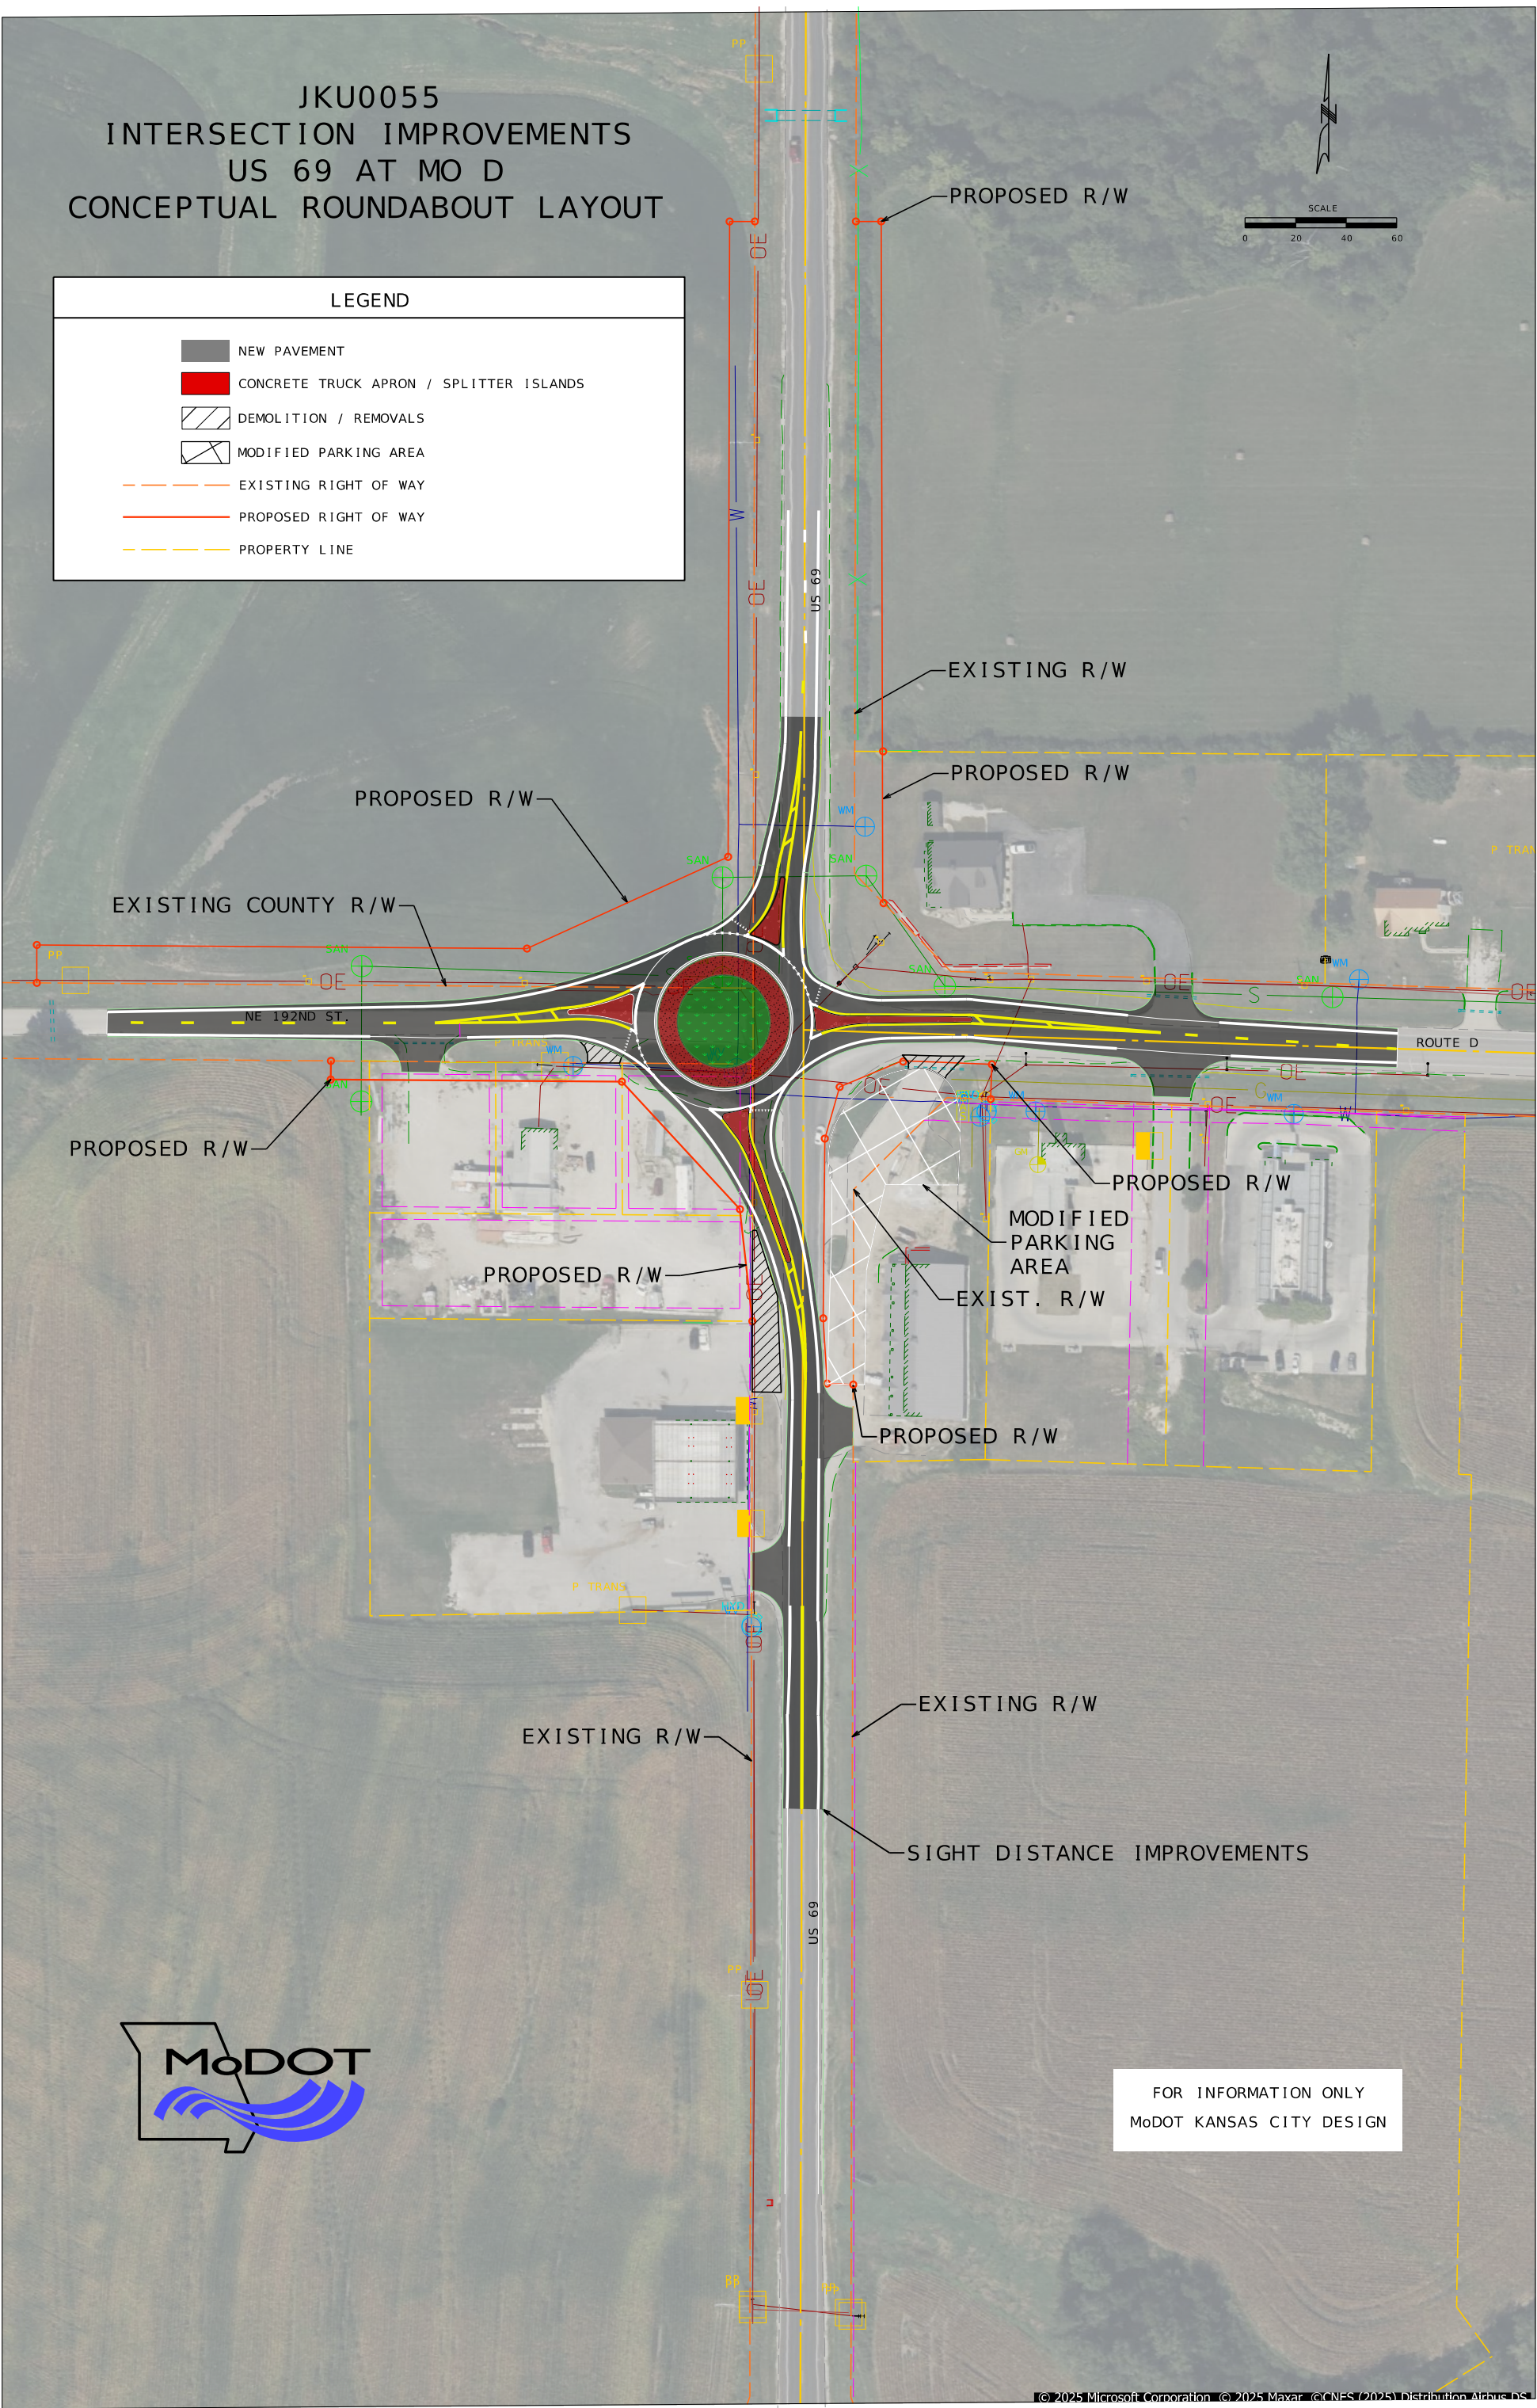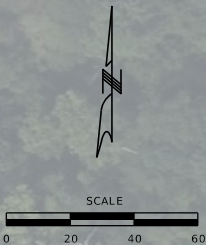

FOR INFORMATION ONLY
MoDOT KANSAS CITY DESIGN