
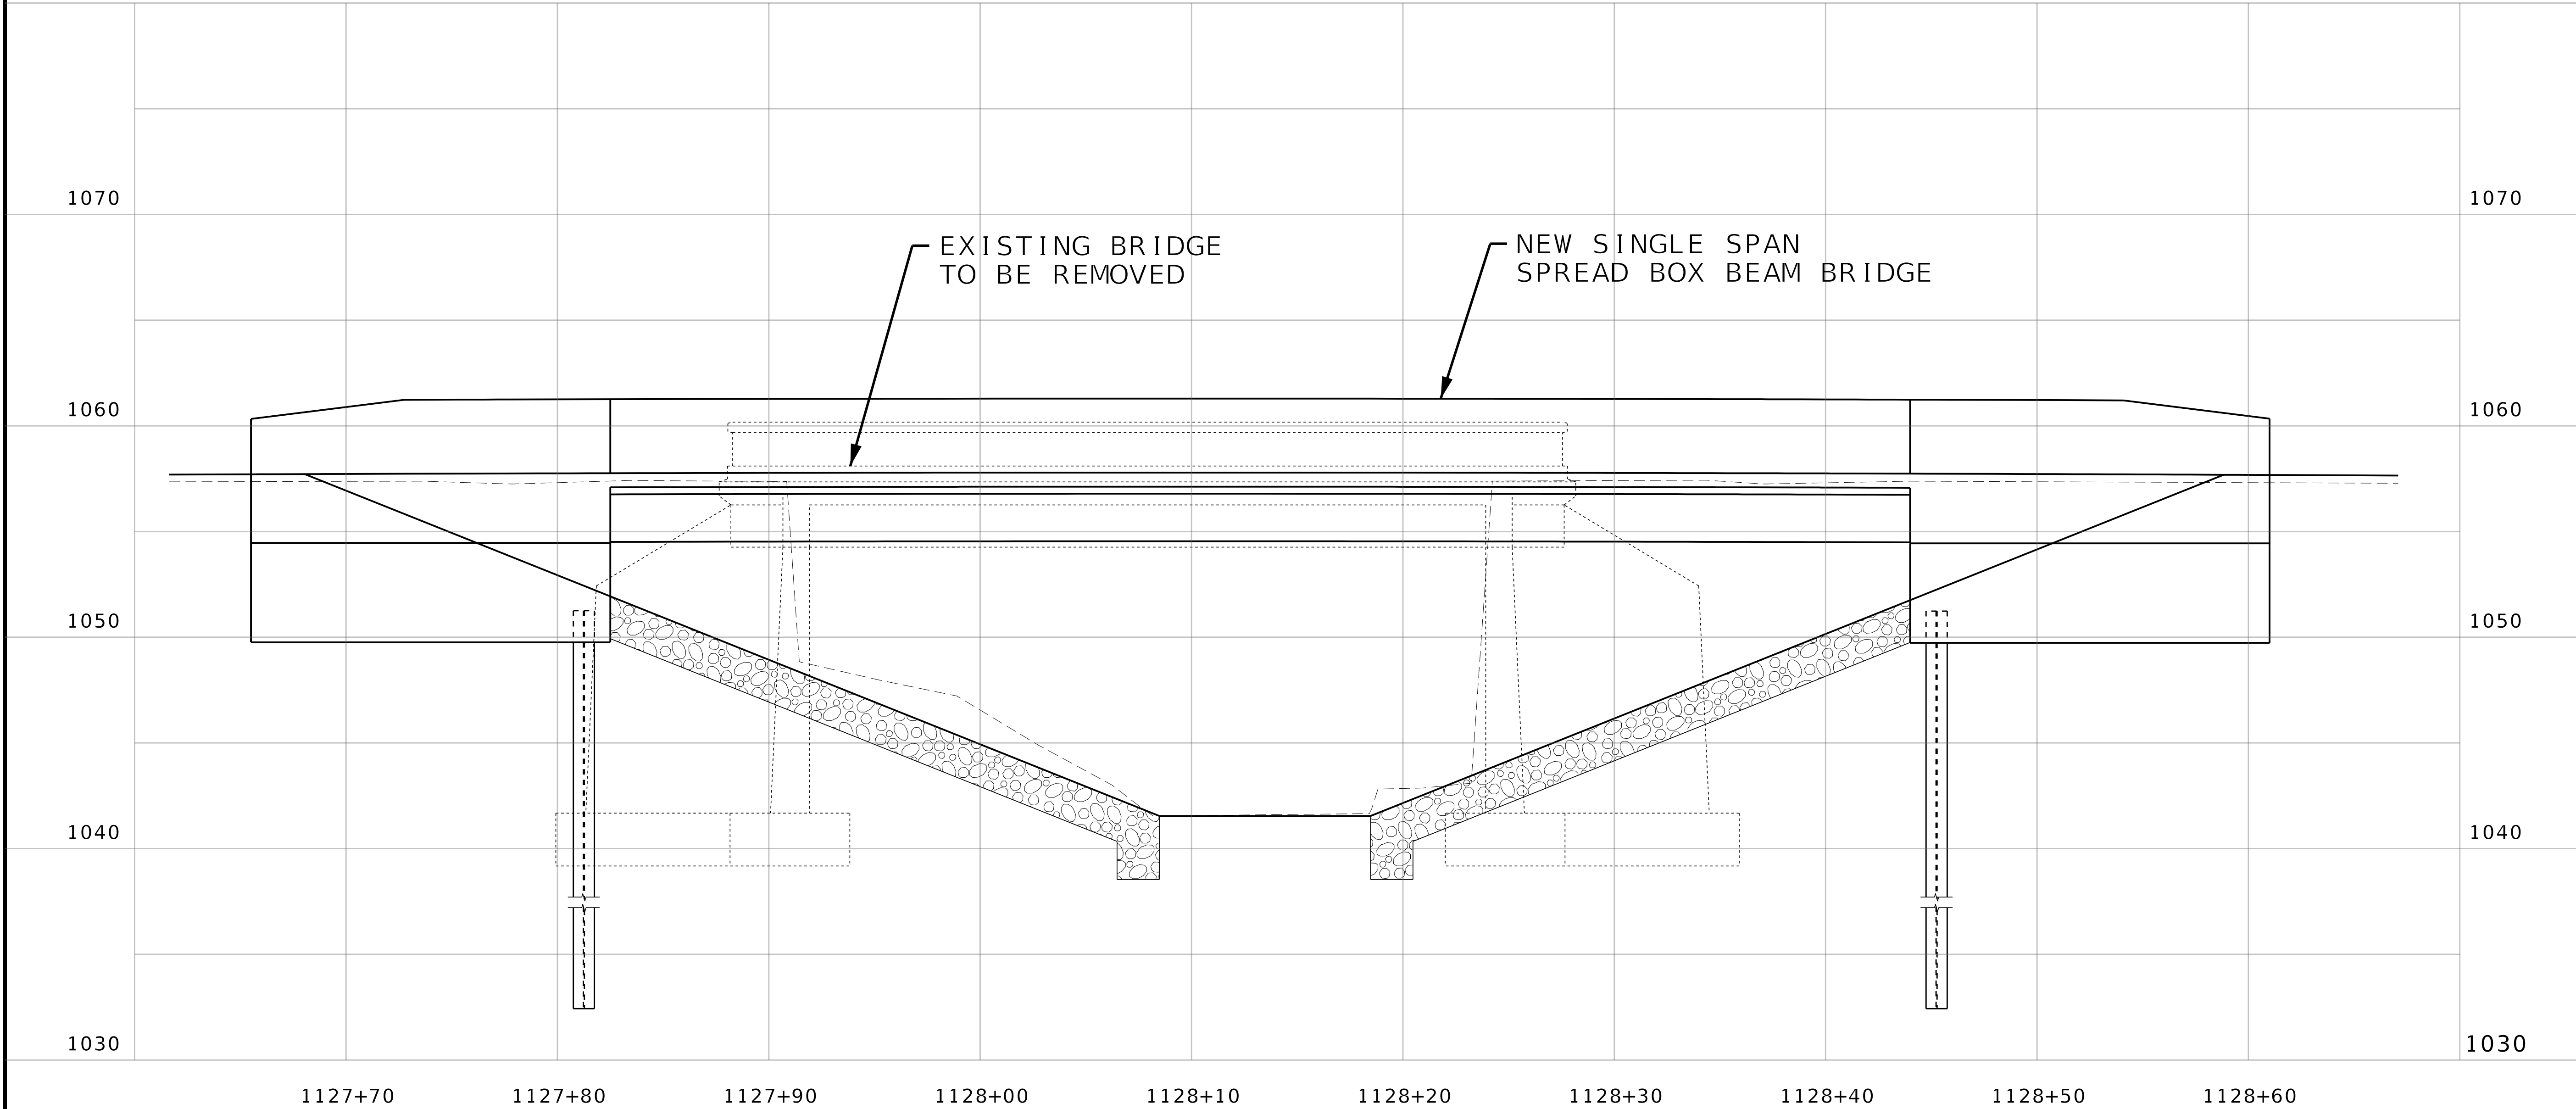
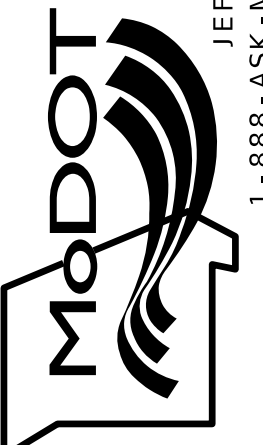


US 69 BRIDGE REPLACEMENT
PROFILE LAYOUT

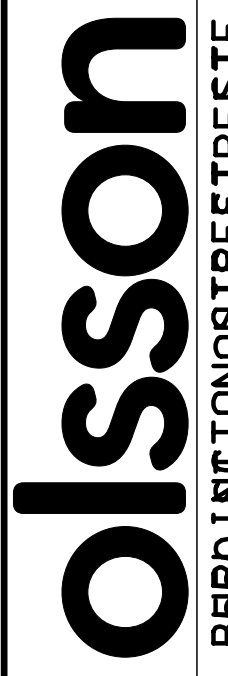

DATE PREPARED 3/18/2026	
ROUTE 69	STATE MO
DISTRICT BR	SHEET NO.
COUNTY HARRISON	
JOB NO. JNW0057	
CONTRACT ID.	
PROJECT NO.	
BRIDGE NO. A9736	
DATE	DESCRIPTION
MISSOURI HIGHWAYS AND TRANSPORTATION COMMISSION	
	
105 WEST CAPITOL JEFFERSON CITY, MO 65102 1-888-ASK-MODOT (1-888-275-6636)	
	
1301 BROADINGTON STREET, 100 NORTH WINDYBELL, MO 64116 PHONE: 816.890.8802 CERTIFICATE OF AUTHORITY NO. 001592	

IF A SEAL IS PRESENT ON THIS SHEET IT HAS BEEN ELECTRONICALLY SEALED AND DATED.