
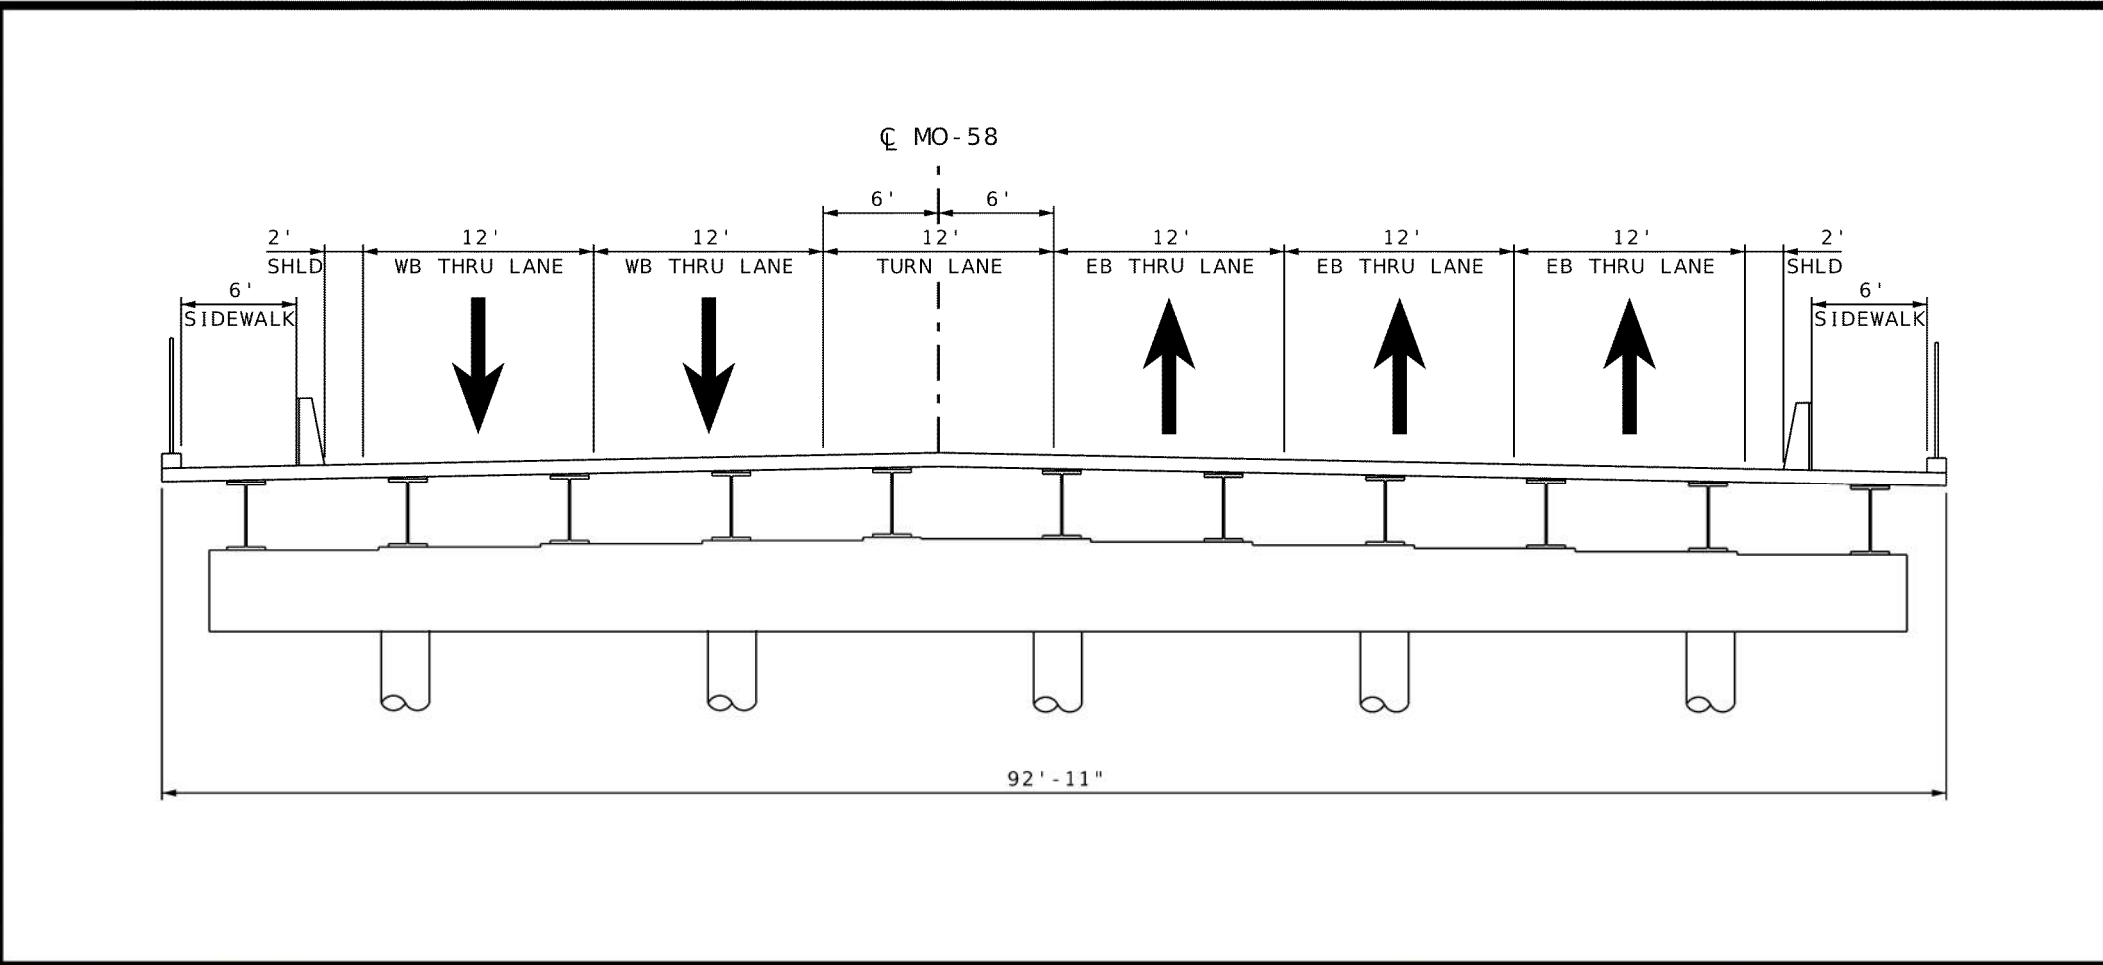


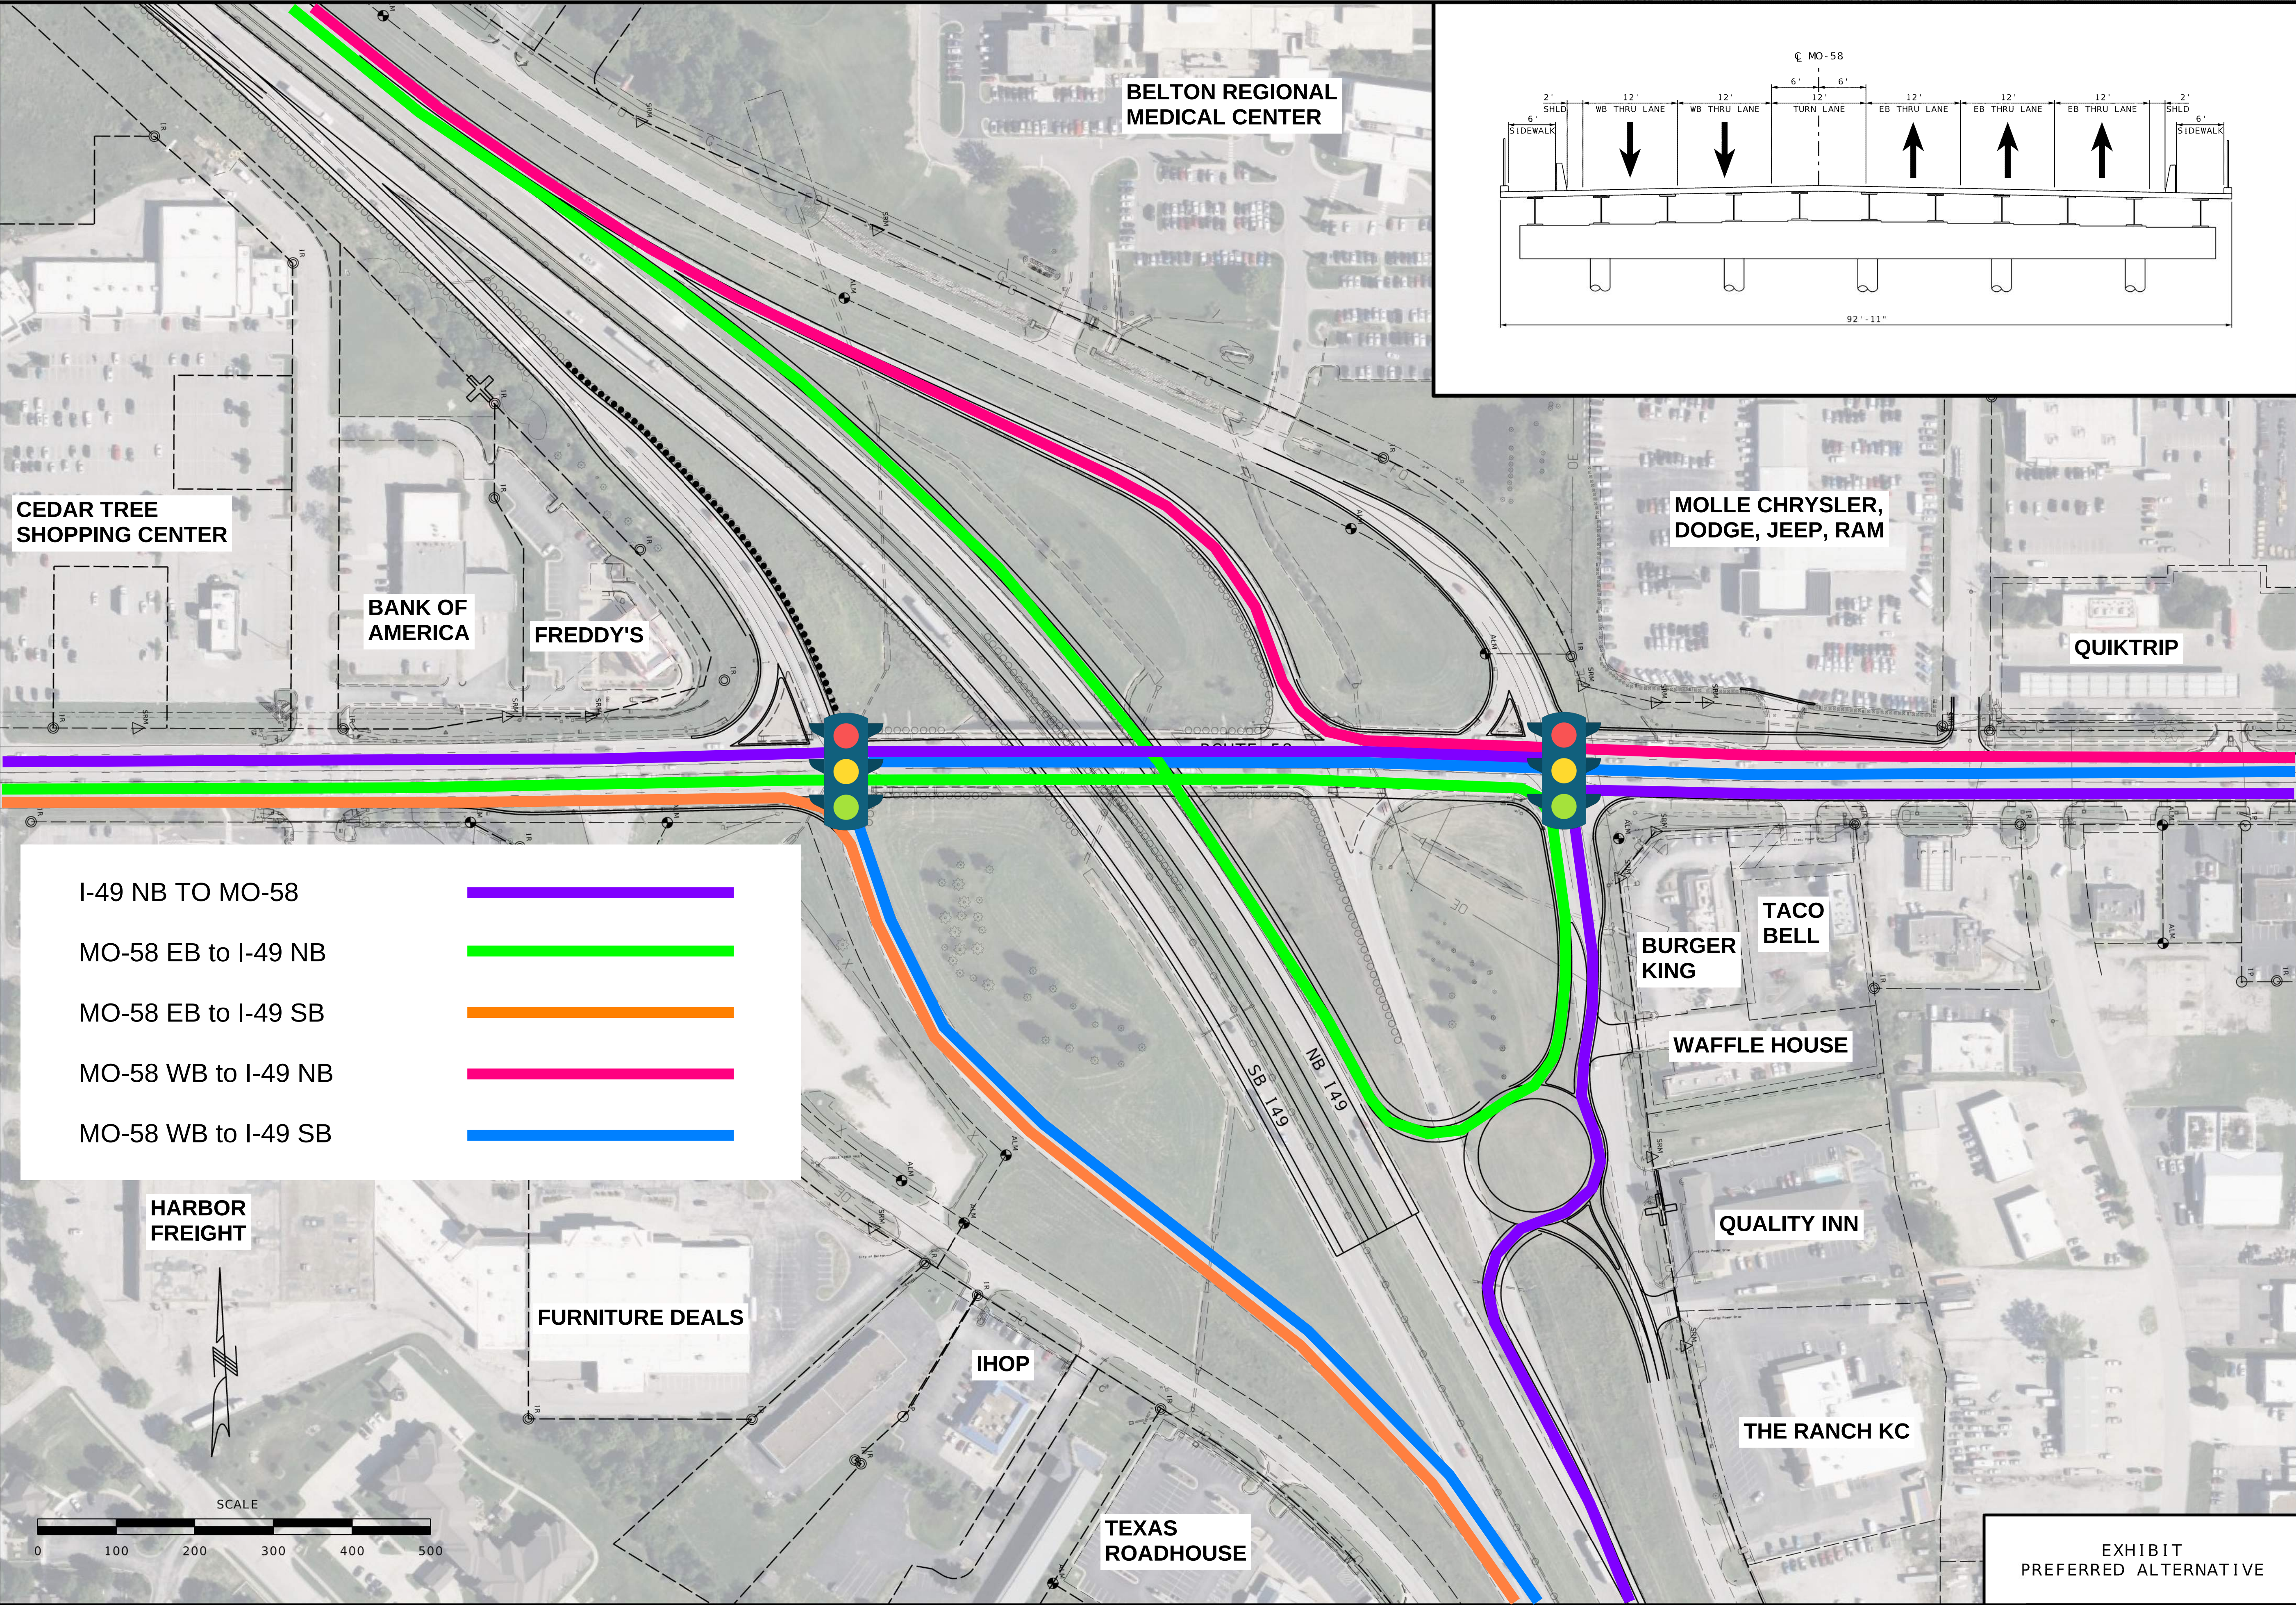

CONCEPTUAL
PLANS
NOT APPROVED
FOR
CONSTRUCTION

DATE PREPARED
9/30/2025

ROUTE
58

DISTRICT
KC

STATE
MO

SHEET NO.
EXH

COUNTY
CASS

JOB NO.
JST0091

CONTRACT ID.

PROJECT NO.

BRIDGE NO.

DATE	DESCRIPTION

MISSOURI HIGHWAYS AND TRANSPORTATION
COMMISSION

105 WEST CAPITOL
JEFFERSON CITY, MO 65102
1-888-ASK-MODOT (1-888-275-6636)

9801 Renner Blvd, Ste. 300
Lenexa, KS 66219
913.492.0400
GBAteam.com

GEORGE BUTLER
ASSOCIATES, INC.
PRO. ENGINEER 000133
ARCHITECT 000212
PRO. LAND SURVEYOR 000059

SAMUEL C. TAPKO
PROFESSIONAL
ENGINEER
PE-2017015108

EXHIBIT
PREFERRED ALTERNATIVE

\$FILES\$ \$TIMES\$ \$DATES\$