

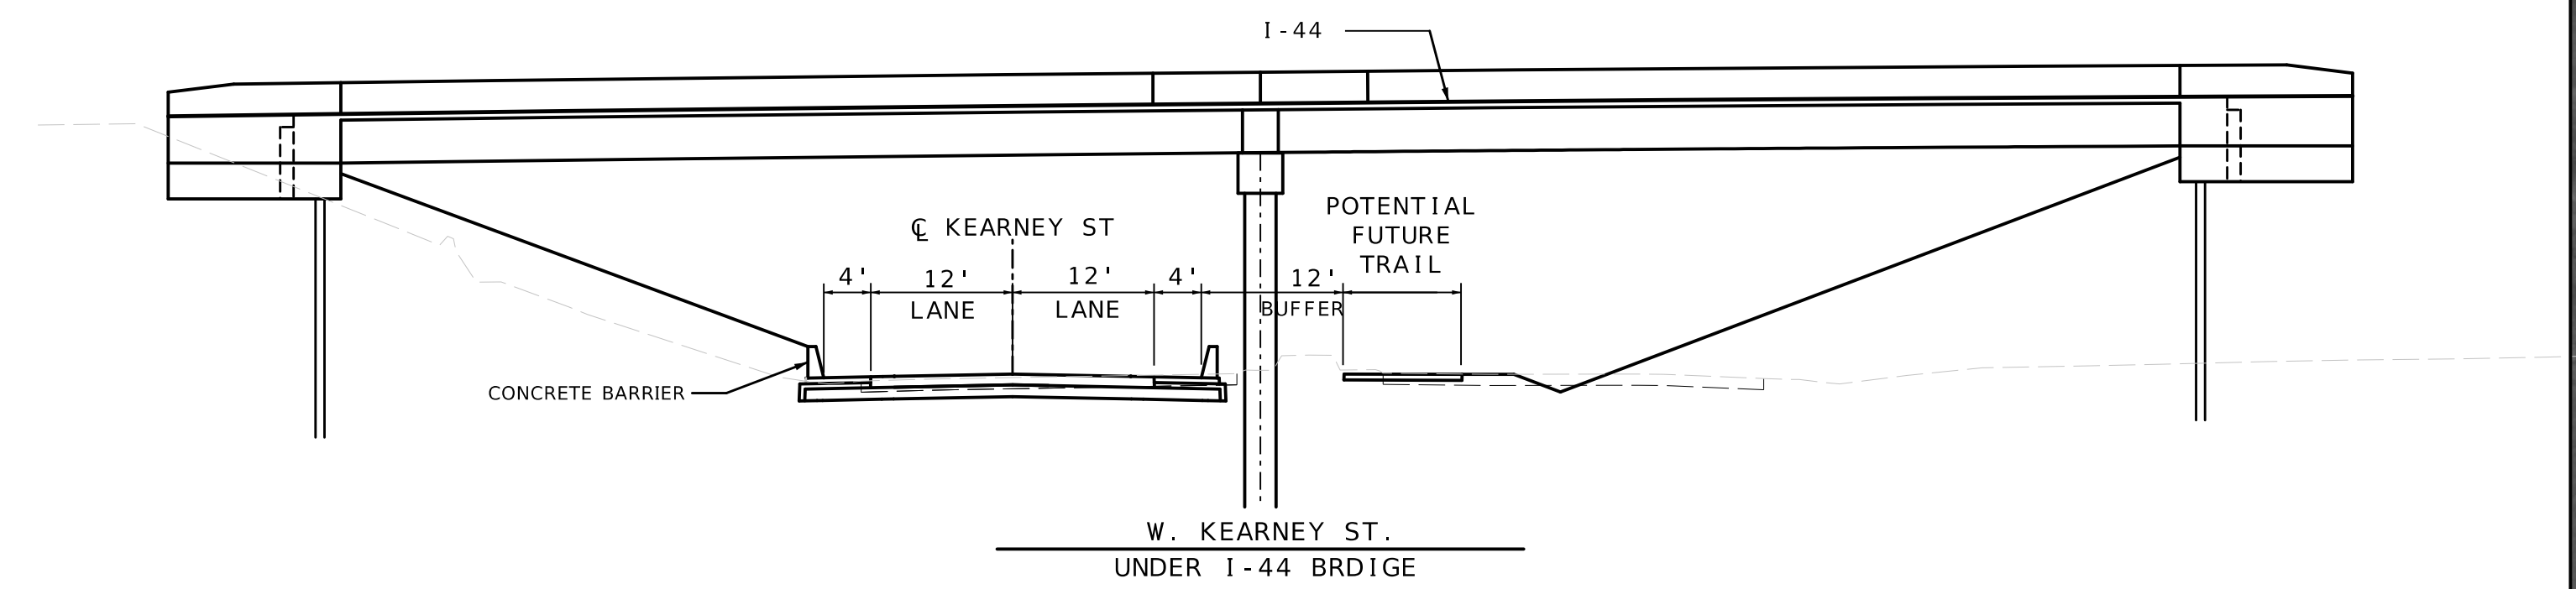
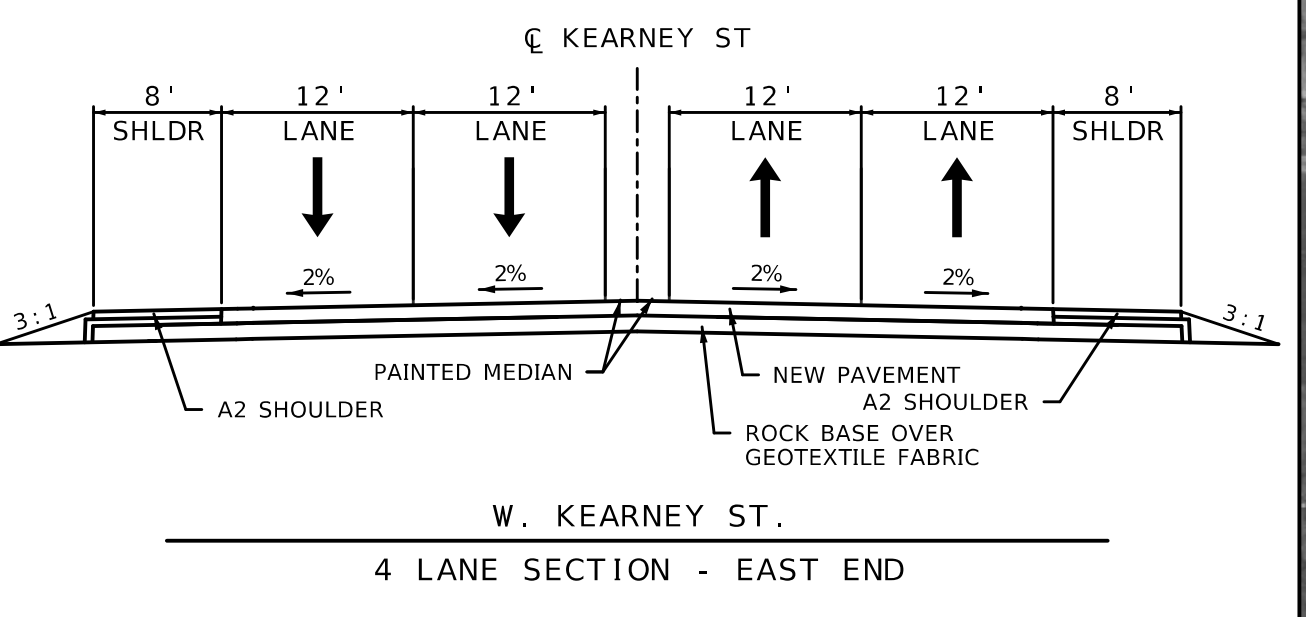
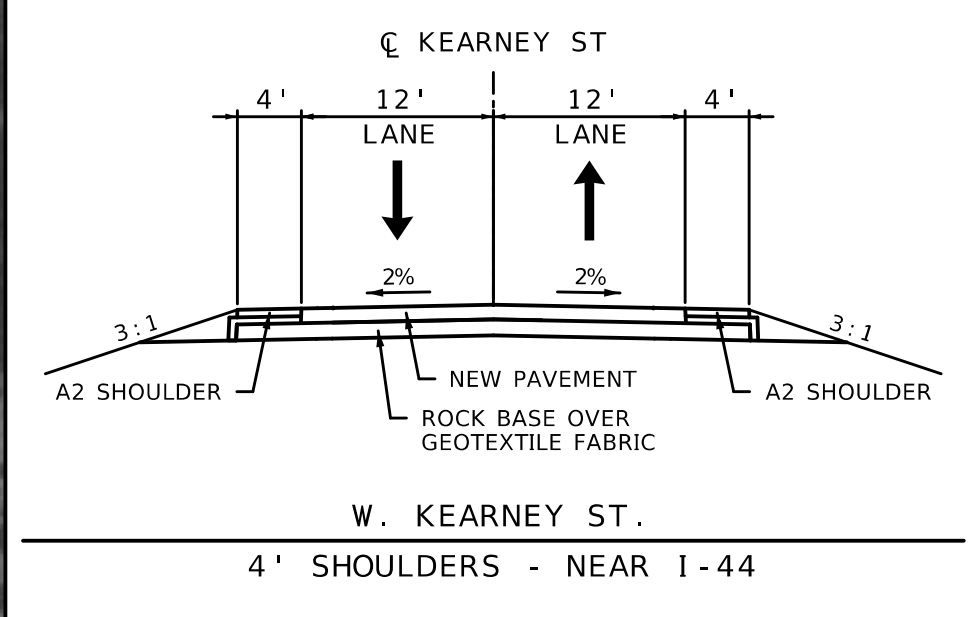


LEGEND

- EXISTING ROW
- GRADING LIMITS
- GUARDRAIL
- MSE WALL
- CONCRETE BARRIER
- PROPOSED PAVEMENT
- PROPOSED SHOULDER
- APPROACH SLAB
- BRIDGE
- REMOVALS

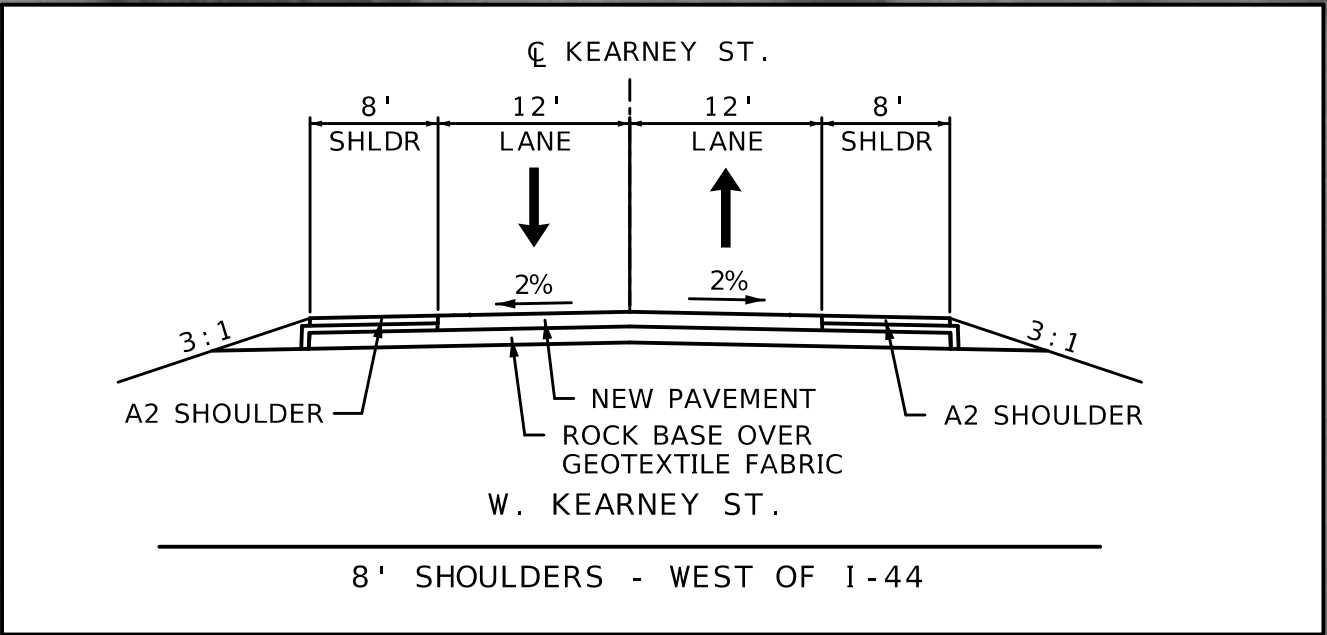

SCALE

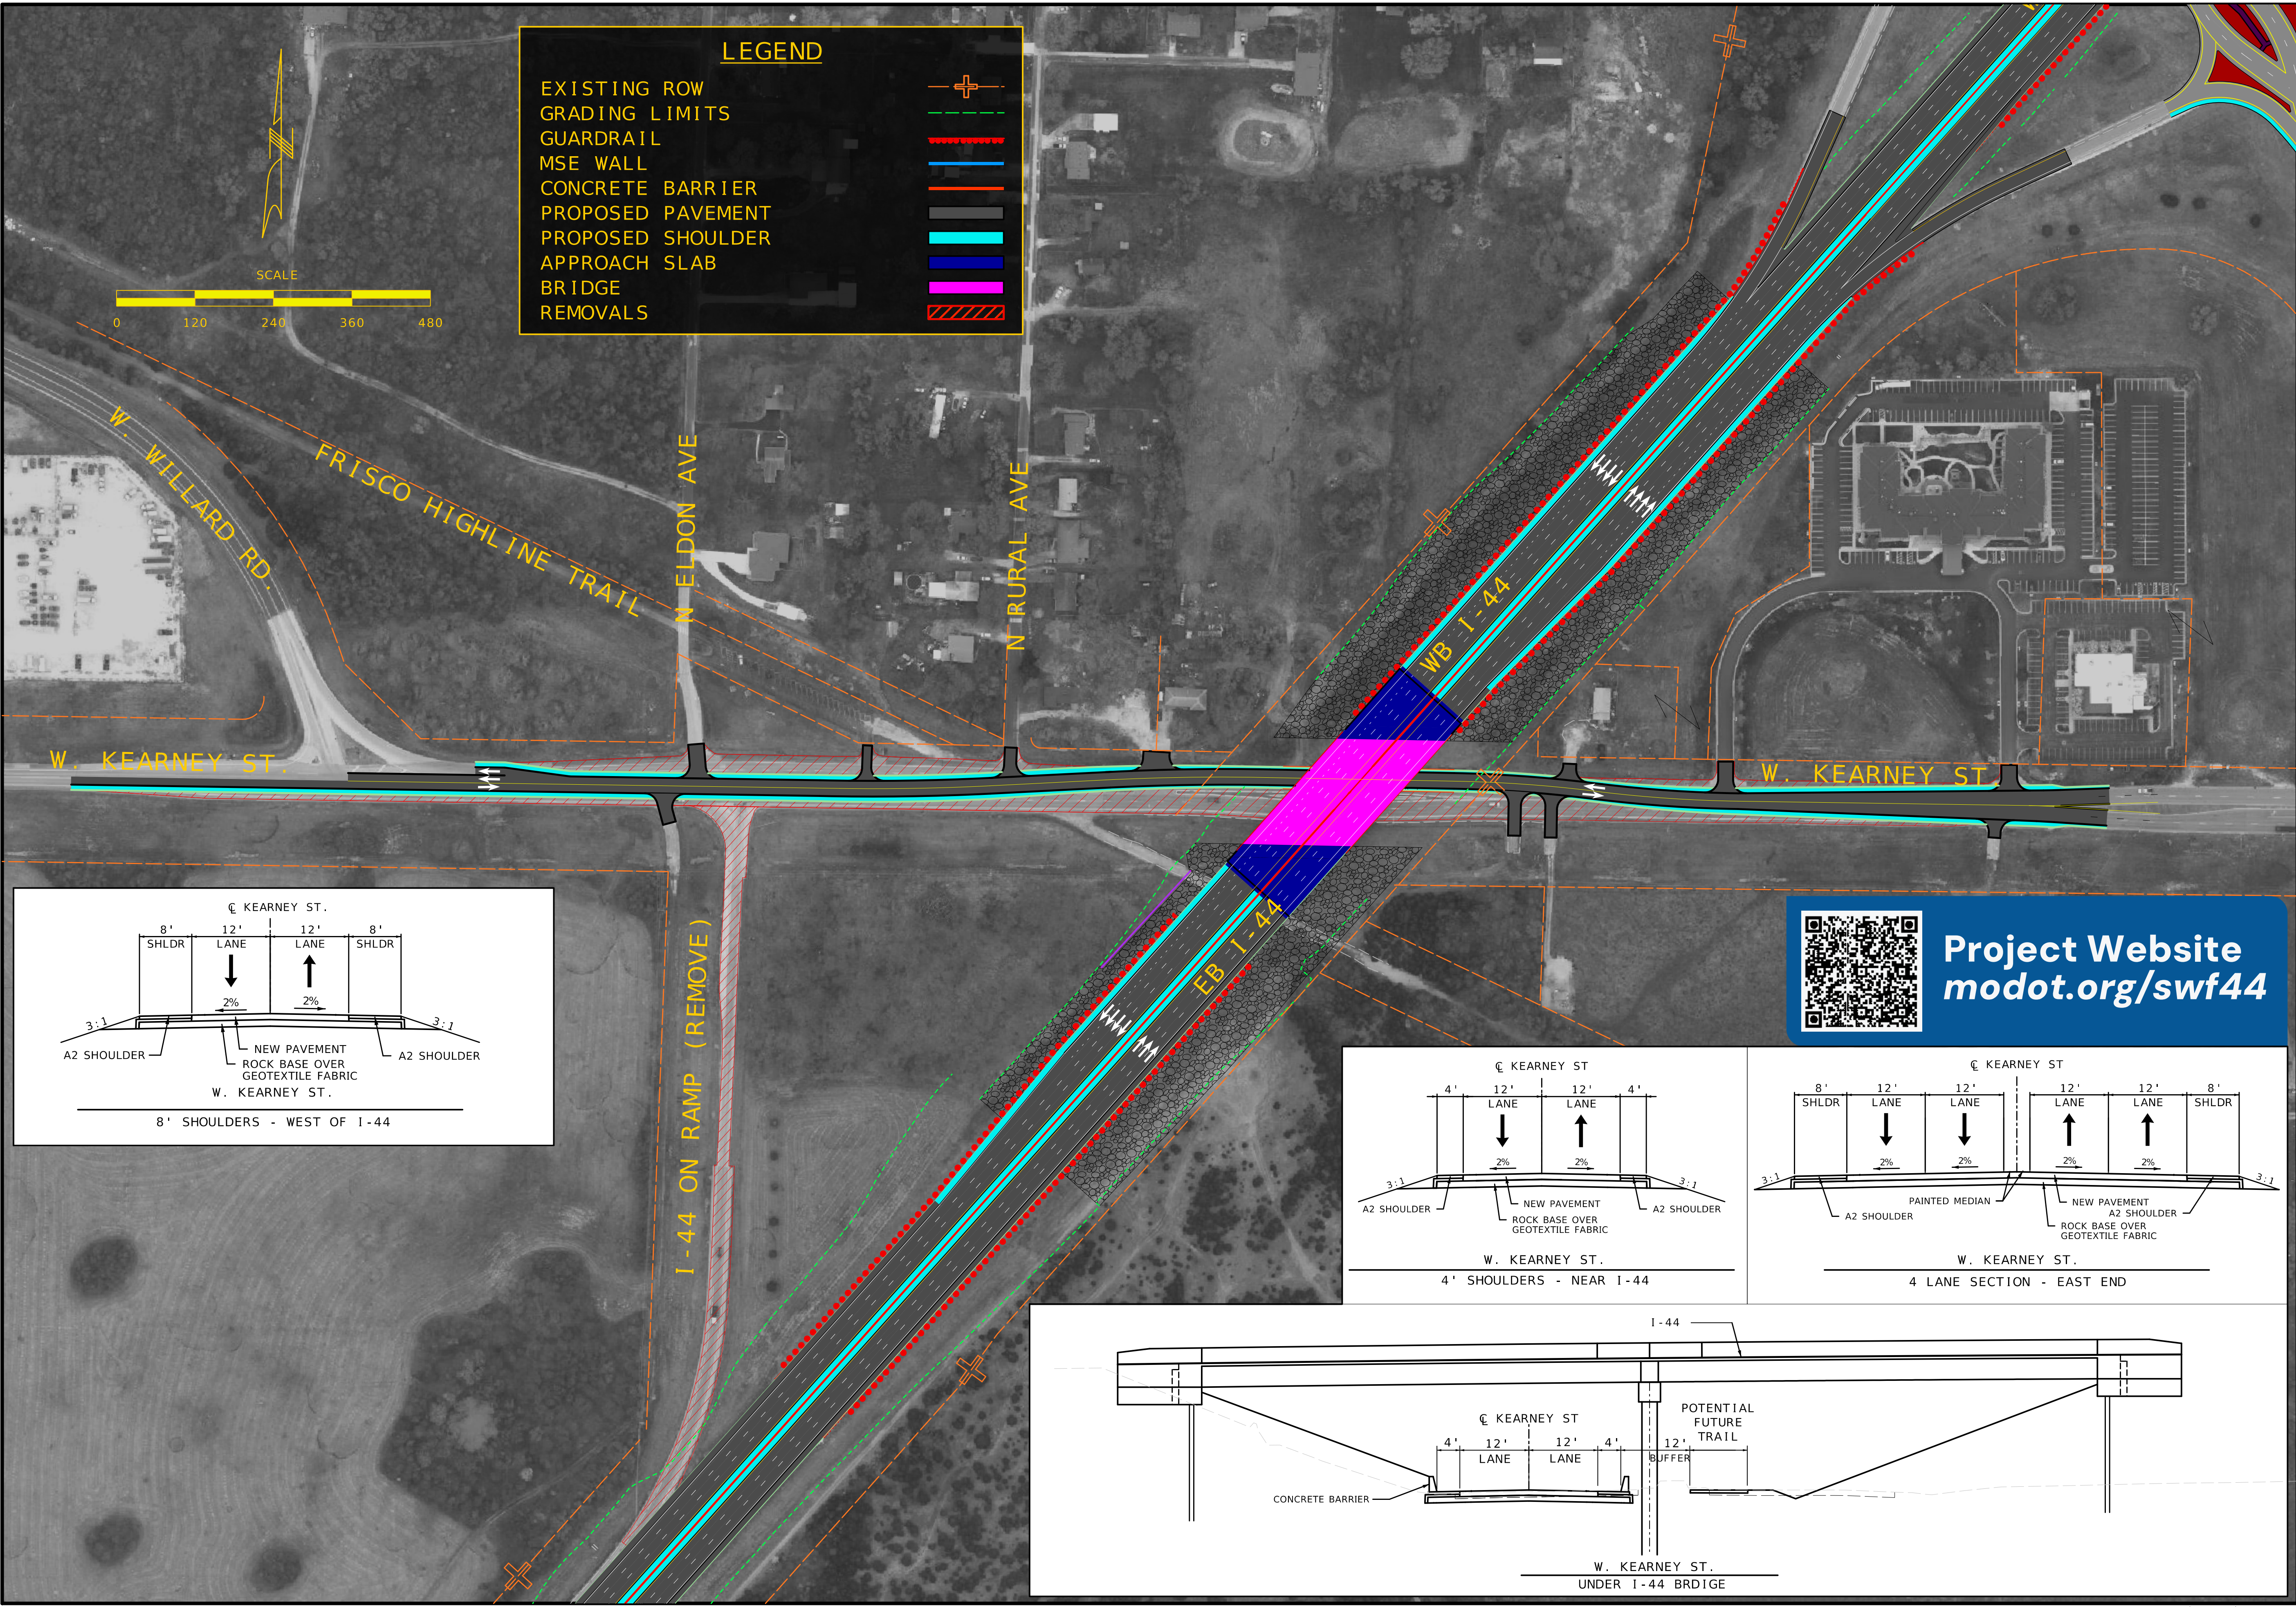

Project Website
modot.org/swf44

PRELIMINARY -
NOT FOR
CONSTRUCTION

DATE PREPARED
9/17/26

ROUTE
I-44

STATE
MO

DISTRICT
SW

SHEET NO.
1

COUNTY
GREENE

JOB NO.
JST0089

CONTRACT ID.

PROJECT NO.

BRIDGE NO.

DATE	DESCRIPTION

MISSOURI HIGHWAYS AND TRANSPORTATION
COMMISSION

MODOT
© Copyright CMT, Inc.
CRAWFORD, MURPHY & TILLY, INC.
1631 WEST ELDONDALE STREET
SPRINGFIELD, MO 65807 (417) 869-6009
ENGINEERING CORPORATION - 000631

CMT

IF A SEAL IS PRESENT ON THIS SHEET IT HAS BEEN ELECTRONICALLY SEALED AND DATED.